

NORTH

S TONGASS HWY.

TOTEM ROW

SECONDARY ROUTES

BEAR CLAW STREET

PARKING AREA


MAIN PROMENADE CONNECTIONS


PARKING AREA

HARBOR PARK RELATED ACTIVITY AREAS.

HARBOR CONNECTIONS

WATER FRONT SEAWALK.

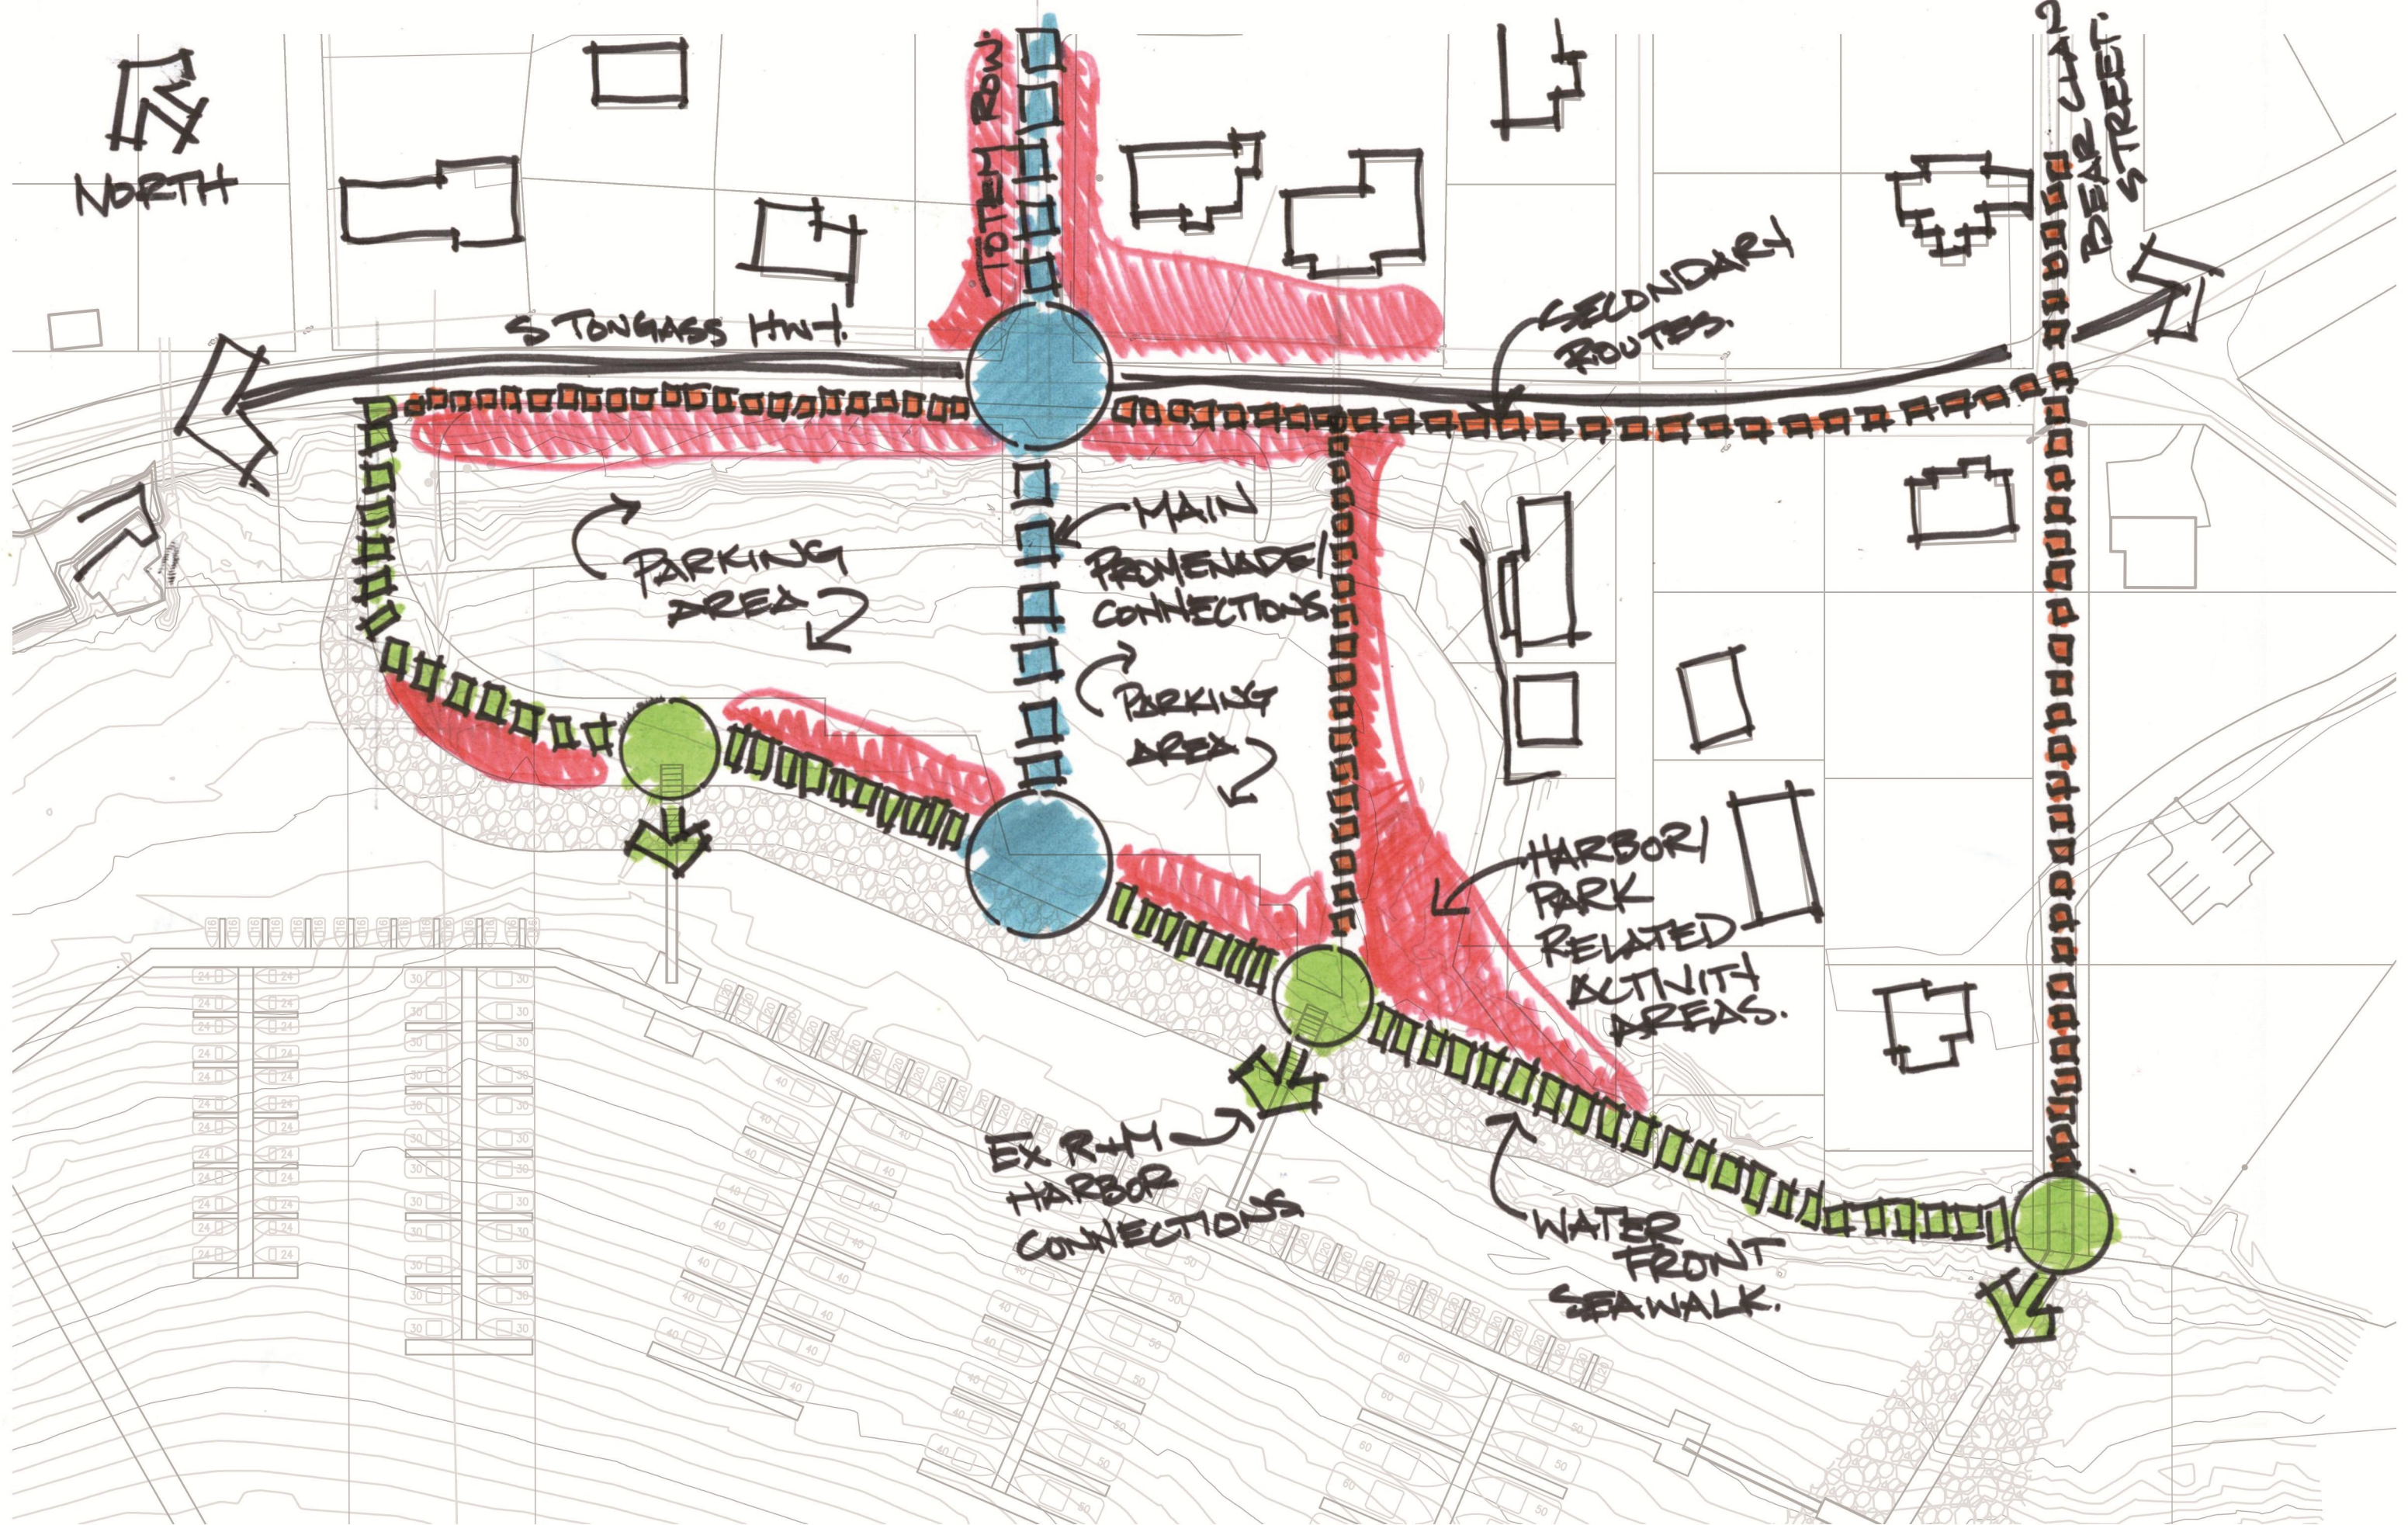

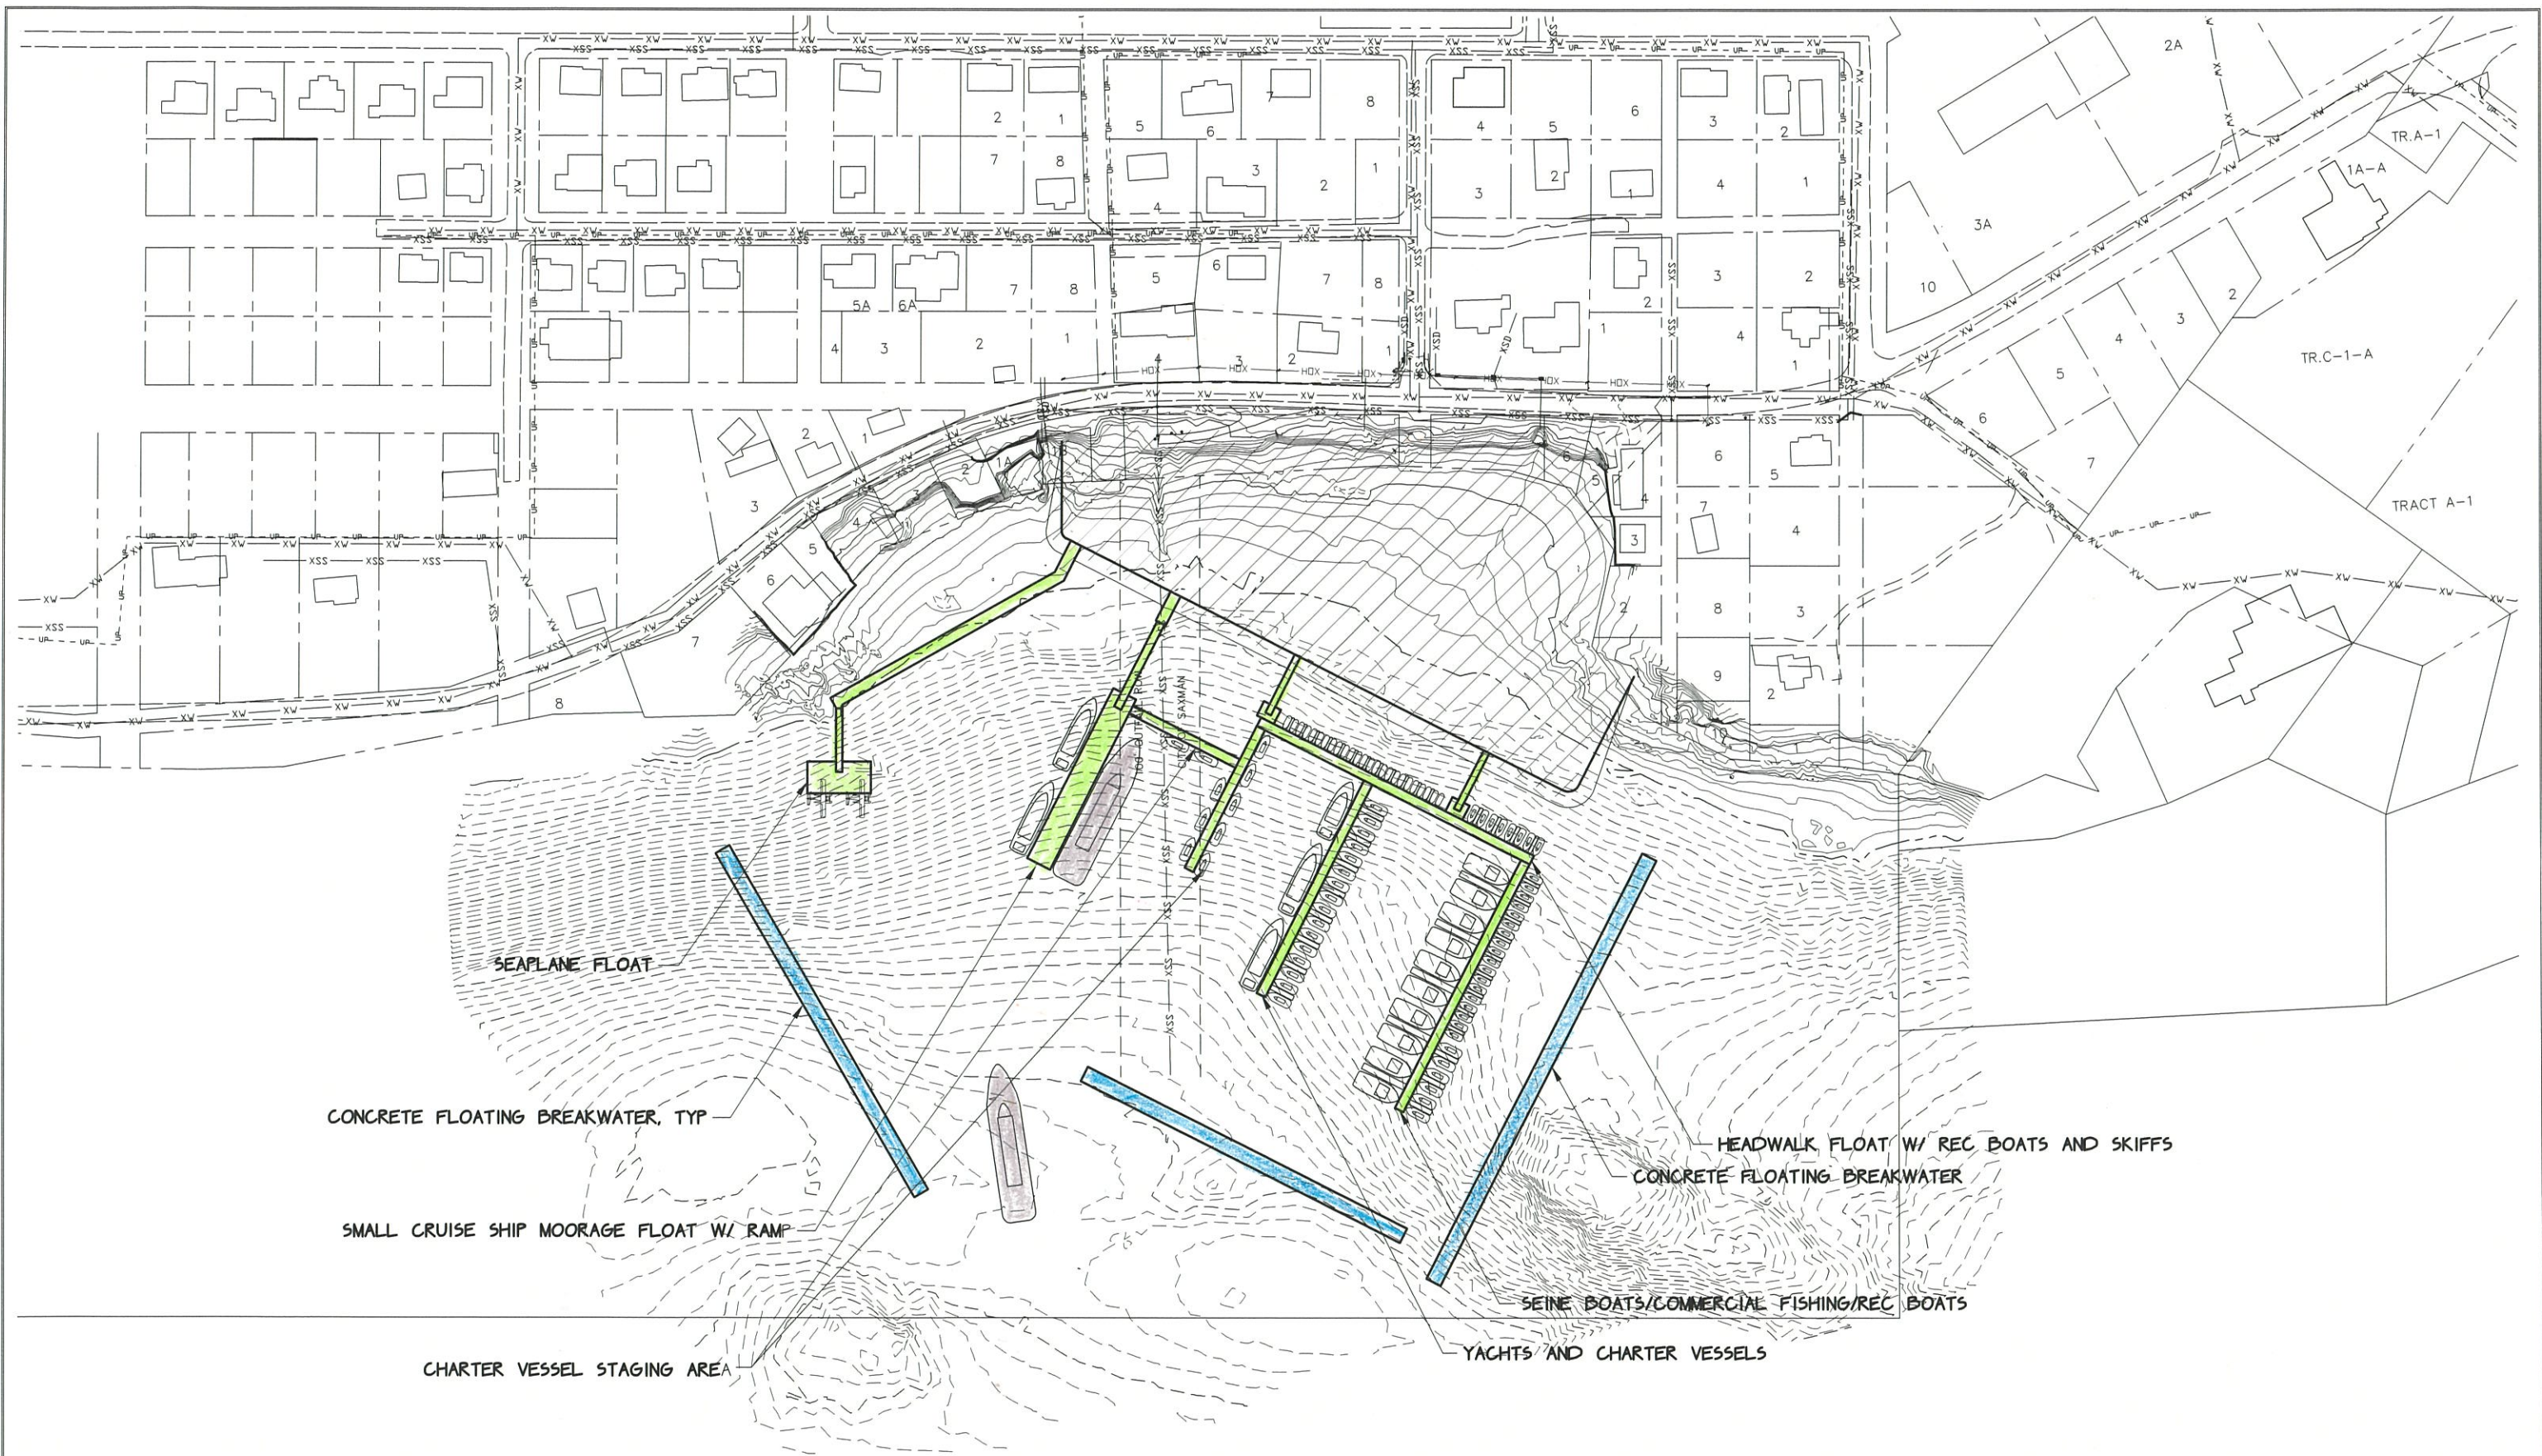

REVISIONS

REV.	DATE	DESCRIPTION	DWN.	CKD.	APP.



9360 Glacier Highway, Ste. 100
Juneau, Alaska 99801
Phone: 907-586-2093
Fax: 907-586-2099
www.pndengineers.com

DESIGN: _____ CHECKED: JLD
DRAWN: _____ APPROVED: _____

SCALE: SCALE IN FEET
0 100 200 FT.

CONCEPTUAL DESIGN


DATE: 09/-/2020

CONCEPT #2

SHEET TITLE:

PND PROJECT NO.: 202063

C.A.N. NO.: AECC250

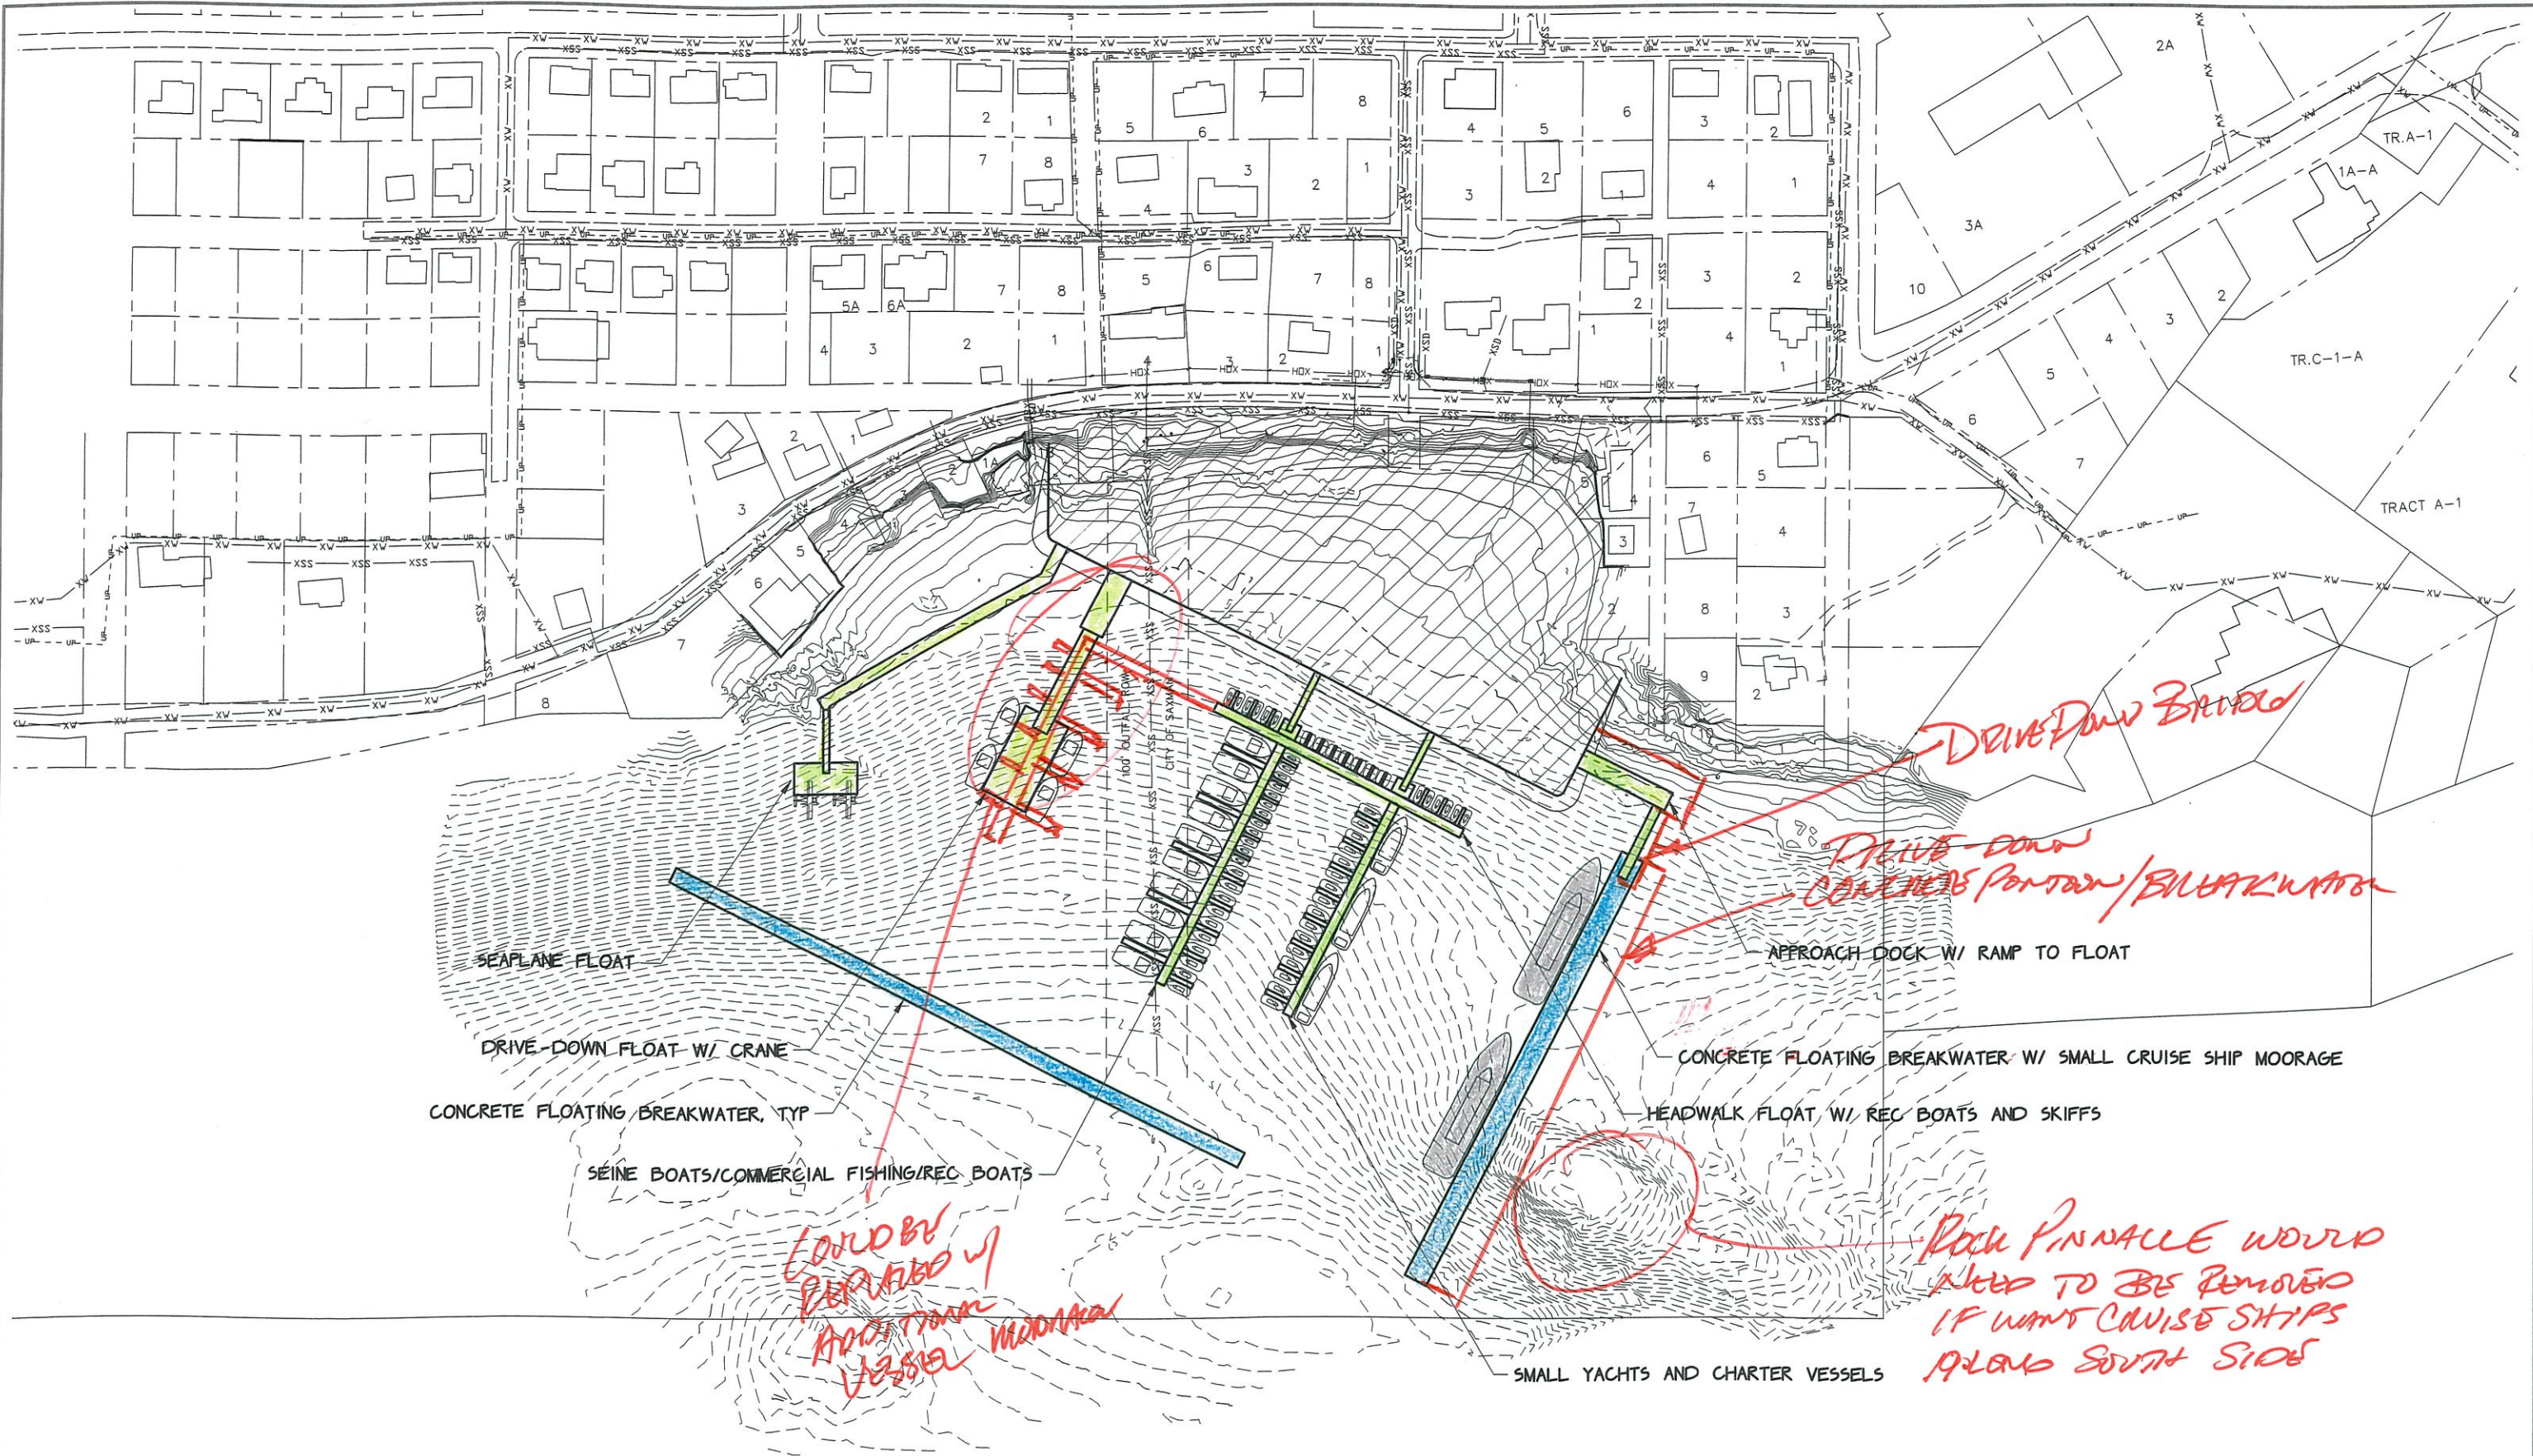

REVISIONS

REV.	DATE	DESCRIPTION	DWN.	CKD.	APP.



9360 Glacier Highway, Ste. 100
 Juneau, Alaska 99801
 Phone: 907-586-2093
 Fax: 907-586-2099
 www.pndengineers.com

DESIGN: _____ CHECKED: JLD
 DRAWN: _____ APPROVED: _____
 SCALE: SCALE IN FEET
 0 100 200 FT

CONCEPTUAL DESIGN

DATE: 09-/ /2020

CONCEPT #1A

SHEET TITLE:
 PND PROJECT NO: 202063 C.A.N. NO: AECC250