

GENERAL EXTERIOR ELEVATION NOTES

- ALL EXPOSED MISC. EXTERIOR STEEL SHALL BE PAINTED WITH PAINT FINISH E-1.
- MASONRY COURSING SHOWN FOR MATERIAL REPRESENTATION ONLY, ACTUAL COURSING MAY VARY.
- MASONRY CONTROL JOINTS SHALL BE LOCATED AT ALL MASONRY HEIGHT CHANGES, WINDOW OPENINGS, DOOR OPENINGS, 5' MAX. FROM BUILDING CORNERS, AND 25' MAX. AT CONTINUOUS WALL LOCATIONS.


ELEVATION KEYNOTES

NO.	DESCRIPTION
-----	-------------

NEW ENTRANCE ELEVATION

SCALE: 1/4" = 1'-0"


3
A 502

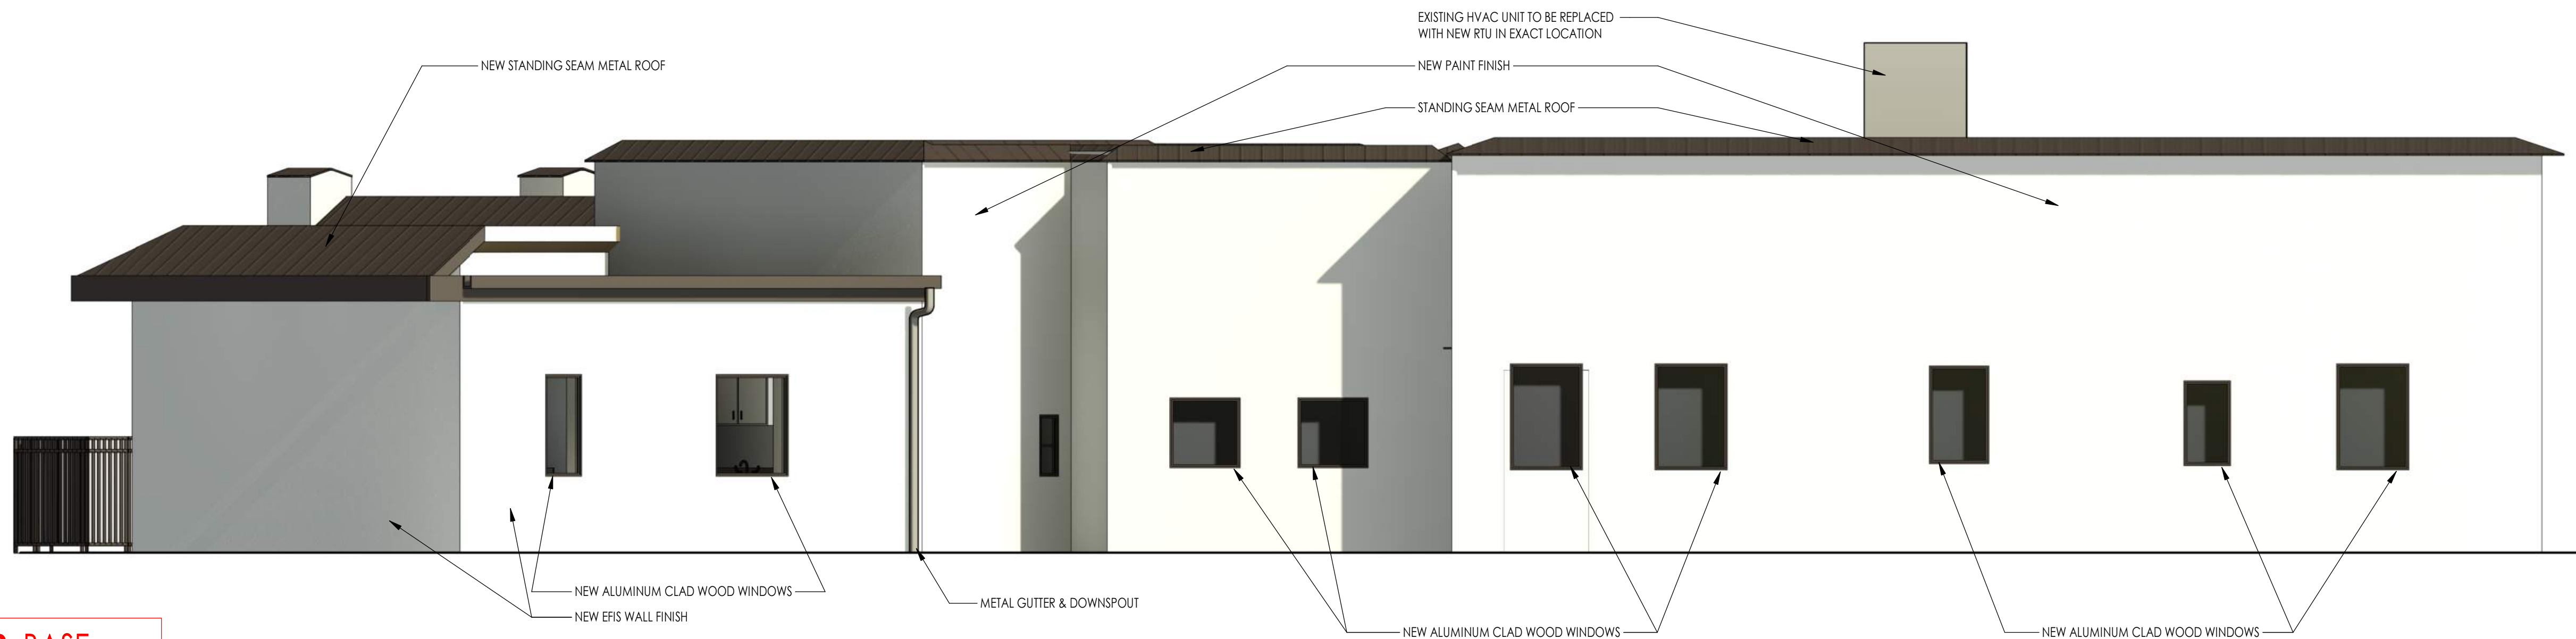

EAST ELEVATION

SCALE: 1/4" = 1'-0"

2
A 502

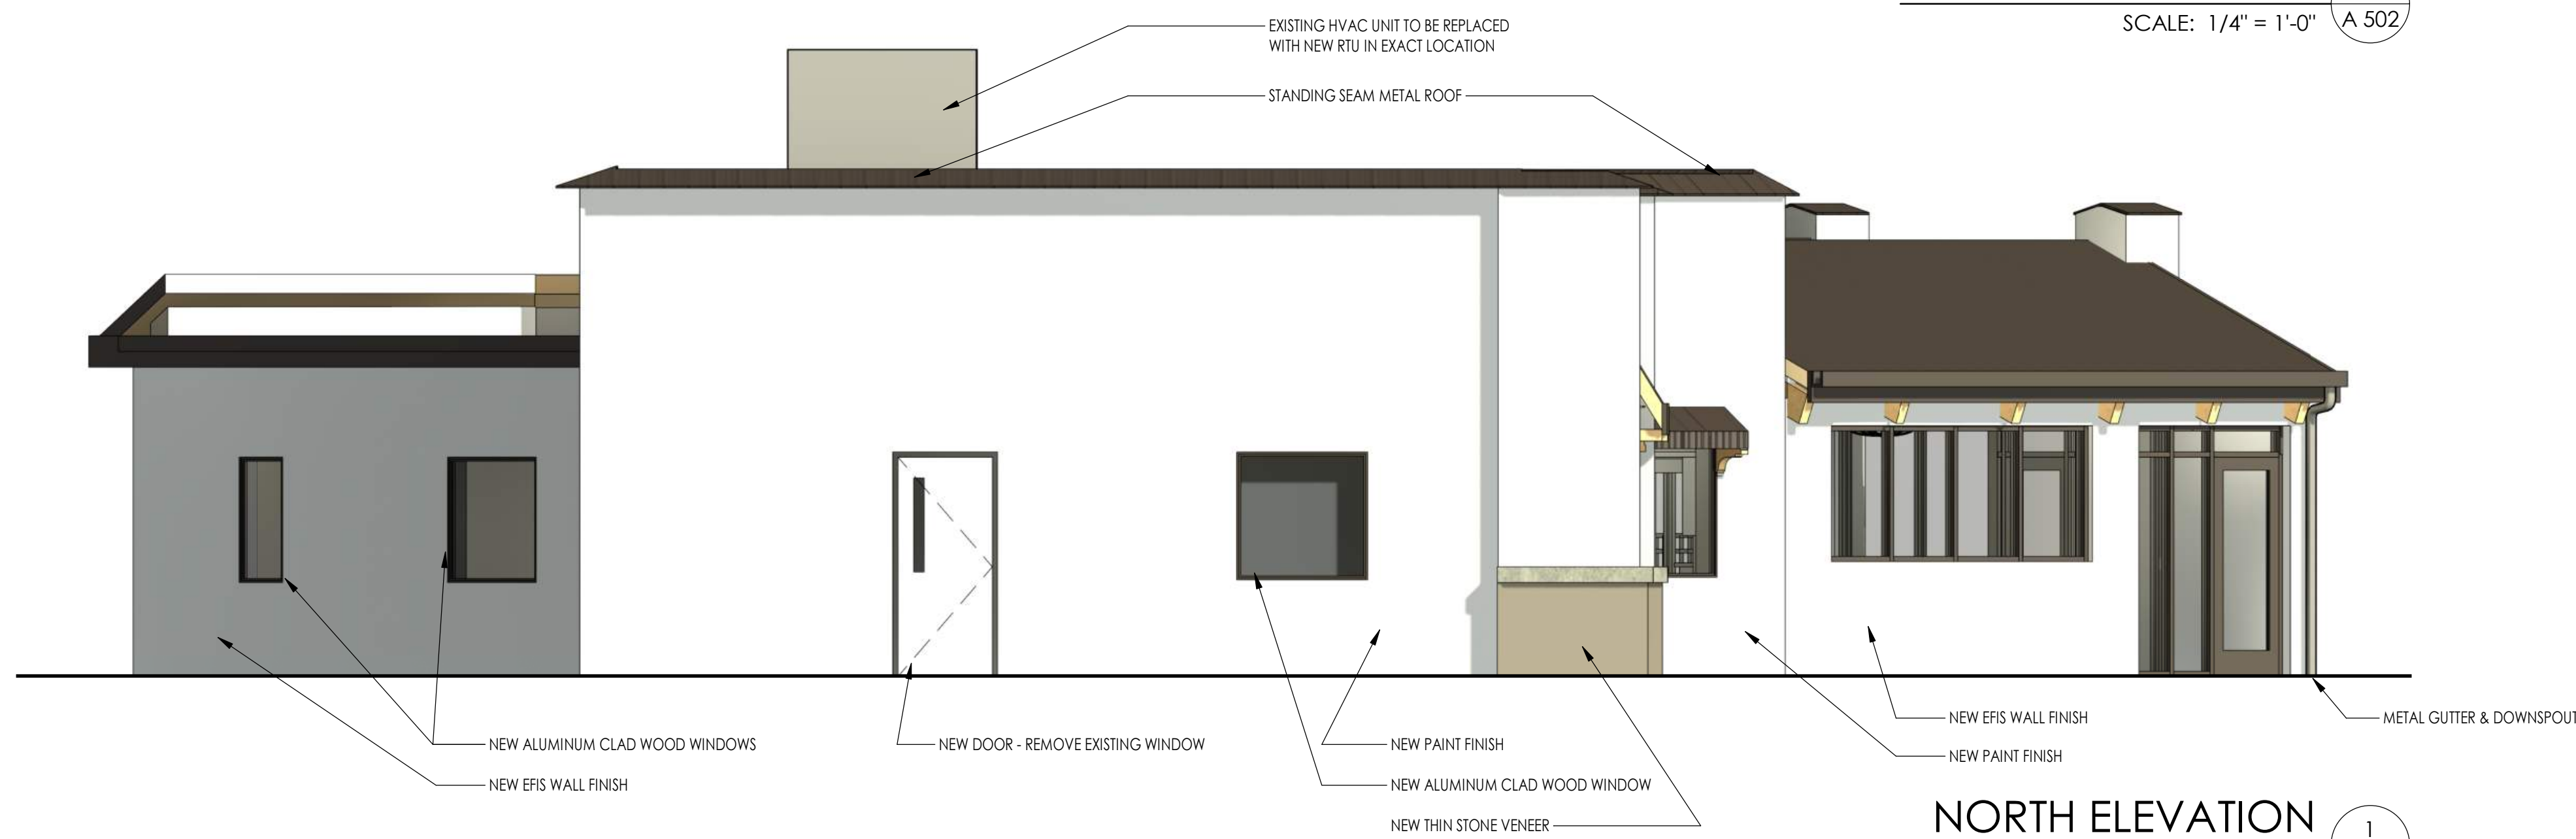

NORTH ELEVATION

SCALE: 1/4" = 1'-0"

1
A 502

DESIGN ALTERNATE #2: BASE:
SKIM COAT ALL EXTERIOR
STUCCO FOR A FLAT SAND
TEXTURE FINISH, THEN PAINT
ALTERNATE: EXTERIOR TEXTURE
TO REMAIN, AND REPAINT



REVISIONS:

NO.	DATE	ISSUE
1	08/31/22	CITY OF SHEBOYGAN ARCH. REVIEW & CUP

NOTICE TO BIDDERS
BIDDERS SHALL REVIEW ALL DRAWINGS AND
SPECIFICATION SECTIONS TO DETERMINE THE IMPACT OF
OTHER SECTIONS OF WORK ON THEIR OWN WORK

© 2022 ABACUS ARCHITECTS, INC.

ISSUE DATE: AUGUST 31, 2022

ADDITIONS AND ALTERATIONS

McGOEY DERMATOLOGY CLINIC

832 MICHIGAN AVE, SHEBOYGAN, WI 53081

1135A MICHIGAN AVE. SHEBOYGAN, WI 53081 | (920) 452-4444 | 640 N. VEL R. PHILLIPS AVE. SUITE 310, MILWAUKEE, WI 53203

PRELIMINARY - NOT FOR CONSTRUCTION

DRAWN BY: SG

CHECKED BY: KS

EXTERIOR ELEVATIONS

A
502

PROJ. NO. 2022-44



AUGUST 31, 2022

ADDITIONS AND ALTERATIONS

McGOEY DERMATOLOGY CLINIC

832 MICHIGAN AVE, SHEBOYGAN, WI 53081

PROJ. NO. 2022-44

*ALTERNATES

- SKIM COAT EXISTING EXTERIOR AND INTERIOR WALLS
- BASE: ARCHED STOREFRONT WINDOW IN NEW WAITING ROOM. ALTERNATE: PARTIAL INFILL WITH WALL AND SQUARED STOREFRONT WINDOW IN NEW WAITING AREA BASED ON MATERIAL WAITLIST AND TIMELINE.
- FENCE - BASE: 4'-6" FENCE HEIGHT ALT: 3'-6" FENCE HEIGHT

Abacus Architects, Inc. holds all rights of copyright in and to these prints, drawings and documents. No reproduction, copying, alteration, modification, usage, incorporation into other documents, or assignment of the same may occur without the prior written permission of Abacus Architects, Inc.

© 2022 Abacus Architects, Inc.





AUGUST 31, 2022

ADDITIONS AND ALTERATIONS

McGOEY DERMATOLOGY CLINIC

832 MICHIGAN AVE, SHEBOYGAN, WI 53081

PROJ. NO. 2022-44

*ALTERNATES

- SKIM COAT EXISTING EXTERIOR AND INTERIOR WALLS
- BASE: ARCHED STOREFRONT WINDOW IN NEW WAITING ROOM. ALTERNATE: PARTIAL INFILL WITH WALL AND SQUARED STOREFRONT WINDOW IN NEW WAITING AREA BASED ON MATERIAL WAITLIST AND TIMELINE.
- FENCE - BASE: 4'-6" FENCE HEIGHT ALT: 3'-6" FENCE HEIGHT

Abacus Architects, Inc. holds all rights of copyright in and to these prints, drawings and documents. No reproduction, copying, alteration, modification, usage, incorporation into other documents, or assignment of the same may occur without the prior written permission of Abacus Architects, Inc.

© 2022 Abacus Architects, Inc.





DESIGN ALTERNATE #1
ALTERNATE: SQUARE TOP

AUGUST 31, 2022

ADDITIONS AND ALTERATIONS

McGOEY DERMATOLOGY CLINIC

832 MICHIGAN AVE, SHEBOYGAN, WI 53081

PROJ. NO. 2022-44

*ALTERNATES

- SKIM COAT EXISTING EXTERIOR AND INTERIOR WALLS
- BASE: ARCHED STOREFRONT WINDOW IN NEW WAITING ROOM. ALTERNATE: PARTIAL INFILL WITH WALL AND SQUARED STOREFRONT WINDOW IN NEW WAITING AREA BASED ON MATERIAL WAITLIST AND TIMELINE.
- FENCE - BASE: 4'-6" FENCE HEIGHT ALT: 3'-6" FENCE HEIGHT

Abacus Architects, Inc. holds all rights of copyright in and to these prints, drawings and documents. No reproduction, copying, alteration, modification, usage, incorporation into other documents, or assignment of the same may occur without the prior written permission of Abacus Architects, Inc.

© 2022 Abacus Architects, Inc.





DESIGN ALTERNATE #1
BASE: ARCHED WINDOW

AUGUST 31, 2022

ADDITIONS AND ALTERATIONS

McGOEY DERMATOLOGY CLINIC

832 MICHIGAN AVE, SHEBOYGAN, WI 53081

PROJ. NO. 2022-44

*ALTERNATES

- SKIM COAT EXISTING EXTERIOR AND INTERIOR WALLS
- BASE: ARCHED STOREFRONT WINDOW IN NEW WAITING ROOM. ALTERNATE: PARTIAL INFILL WITH WALL AND SQUARED STOREFRONT WINDOW IN NEW WAITING AREA BASED ON MATERIAL WAITLIST AND TIMELINE.
- FENCE - BASE: 4'-6" FENCE HEIGHT ALT: 3'-6" FENCE HEIGHT

Abacus Architects, Inc. holds all rights of copyright in and to these prints, drawings and documents. No reproduction, copying, alteration, modification, usage, incorporation into other documents, or assignment of the same may occur without the prior written permission of Abacus Architects, Inc.

© 2022 Abacus Architects, Inc.





DESIGN ALTERNATE #1
ALTERNATE: SQUARE TOP

AUGUST 31, 2022

ADDITIONS AND ALTERATIONS

McGOEY DERMATOLOGY CLINIC

832 MICHIGAN AVE, SHEBOYGAN, WI 53081

PROJ. NO. 2022-44

*ALTERNATES

- SKIM COAT EXISTING EXTERIOR AND INTERIOR WALLS
- BASE: ARCHED STOREFRONT WINDOW IN NEW WAITING ROOM. ALTERNATE: PARTIAL INFILL WITH WALL AND SQUARED STOREFRONT WINDOW IN NEW WAITING AREA BASED ON MATERIAL WAITLIST AND TIMELINE.
- FENCE - BASE: 4'-6" FENCE HEIGHT ALT: 3'-6" FENCE HEIGHT

Abacus Architects, Inc. holds all rights of copyright in and to these prints, drawings and documents. No reproduction, copying, alteration, modification, usage, incorporation into other documents, or assignment of the same may occur without the prior written permission of Abacus Architects, Inc.

© 2022 Abacus Architects, Inc.





AUGUST 31, 2022

ADDITIONS AND ALTERATIONS

McGOEY DERMATOLOGY CLINIC

832 MICHIGAN AVE, SHEBOYGAN, WI 53081

PROJ. NO. 2022-44

*ALTERNATES

- SKIM COAT EXISTING EXTERIOR AND INTERIOR WALLS
- BASE: ARCHED STOREFRONT WINDOW IN NEW WAITING ROOM. ALTERNATE: PARTIAL INFILL WITH WALL AND SQUARED STOREFRONT WINDOW IN NEW WAITING AREA BASED ON MATERIAL WAITLIST AND TIMELINE.
- FENCE - BASE: 4'-6" FENCE HEIGHT ALT: 3'-6" FENCE HEIGHT

Abacus Architects, Inc. holds all rights of copyright in and to these prints, drawings and documents. No reproduction, copying, alteration, modification, usage, incorporation into other documents, or assignment of the same may occur without the prior written permission of Abacus Architects, Inc.

© 2022 Abacus Architects, Inc.





AUGUST 31, 2022

ADDITIONS AND ALTERATIONS

McGOEY DERMATOLOGY CLINIC

832 MICHIGAN AVE, SHEBOYGAN, WI 53081

PROJ. NO. 2022-44

*ALTERNATES

- SKIM COAT EXISTING EXTERIOR AND INTERIOR WALLS
- BASE: ARCHED STOREFRONT WINDOW IN NEW WAITING ROOM. ALTERNATE: PARTIAL INFILL WITH WALL AND SQUARED STOREFRONT WINDOW IN NEW WAITING AREA BASED ON MATERIAL WAITLIST AND TIMELINE.
- FENCE - BASE: 4'-6" FENCE HEIGHT ALT: 3'-6" FENCE HEIGHT

Abacus Architects, Inc. holds all rights of copyright in and to these prints, drawings and documents. No reproduction, copying, alteration, modification, usage, incorporation into other documents, or assignment of the same may occur without the prior written permission of Abacus Architects, Inc.

© 2022 Abacus Architects, Inc.

