




- SPECIFICATIONS:**
1. PANEL .090" ALUMINUM WITH 3M 680-10 REFLECTIVE WHITE VINYL GRAPHICS
 2. 1" TUBE STEEL HORIZONTAL ARM
 3. 3/8" SCH 40 ROUND PIPE SLEEVE, WITH CAP PLATE
 4. 3" SCH 40 ROUND PIPE MAIN SUPPORT
 5. 1/2"x10"x10" STEEL BASE PLATE
 6. 5/8"x18" STEEL J-BOLTS
 7. PAINT - PMS 187C RED

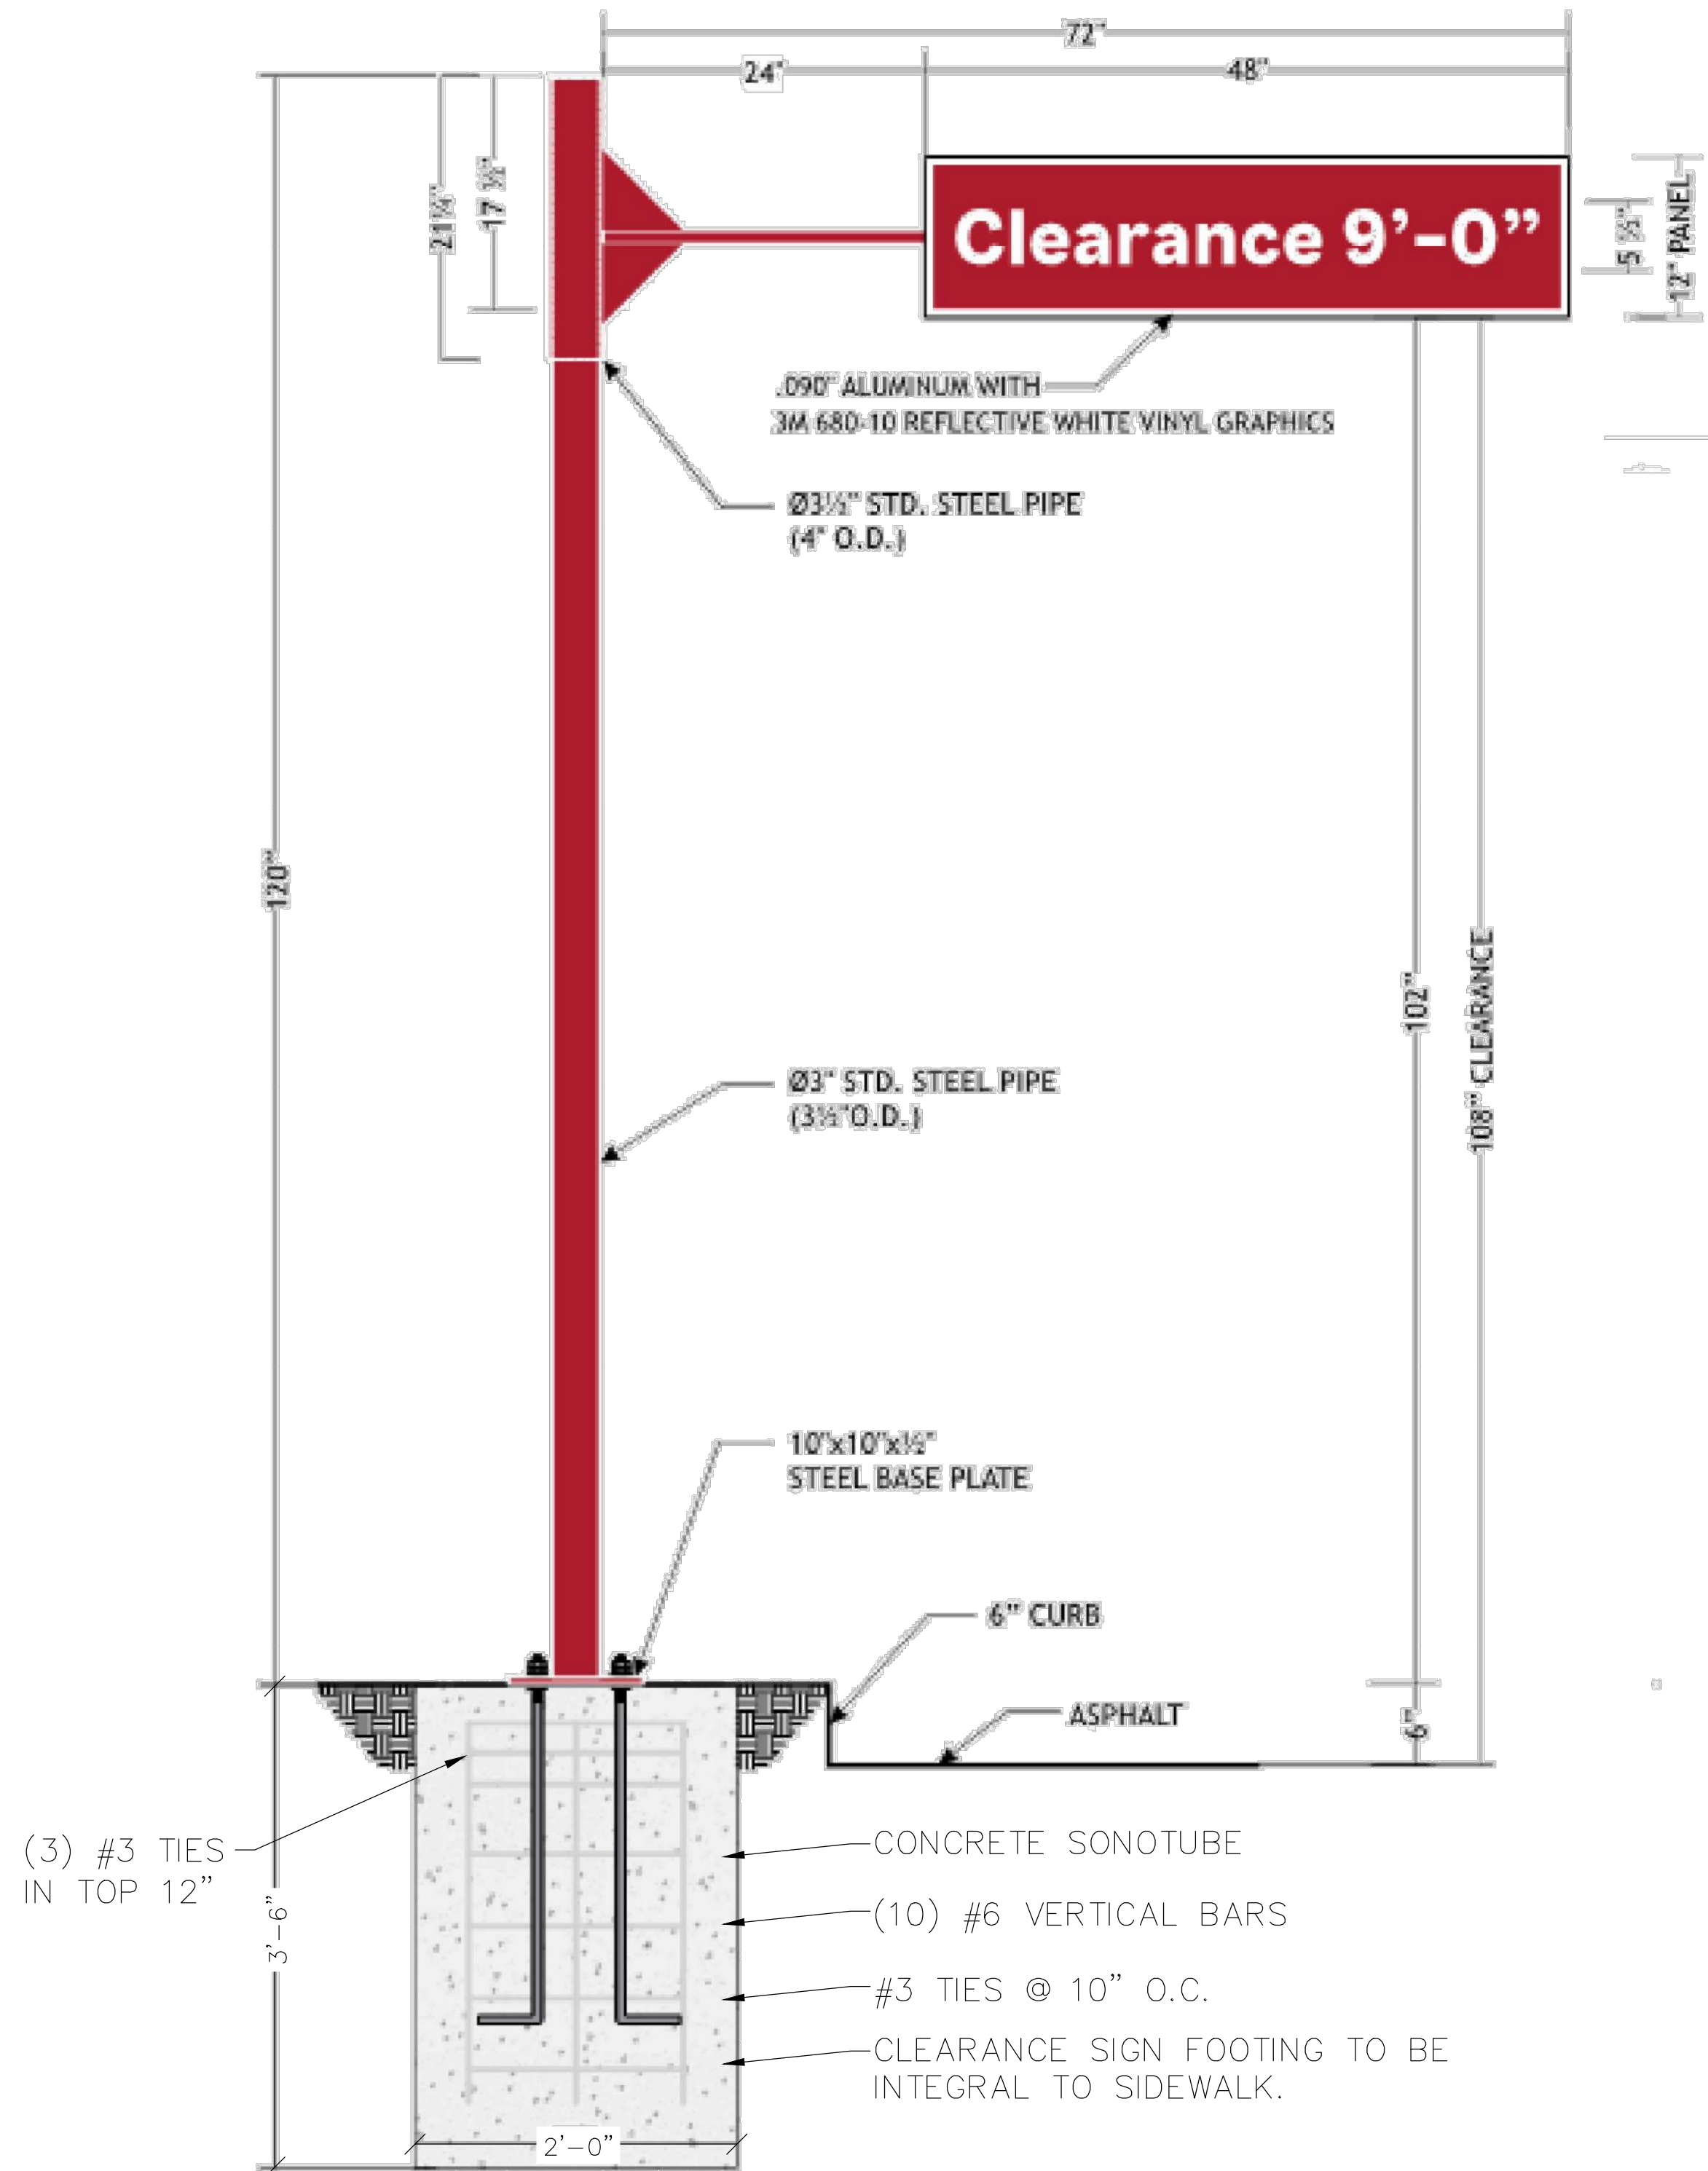


CLEARANCE BAR
FRONT VIEW

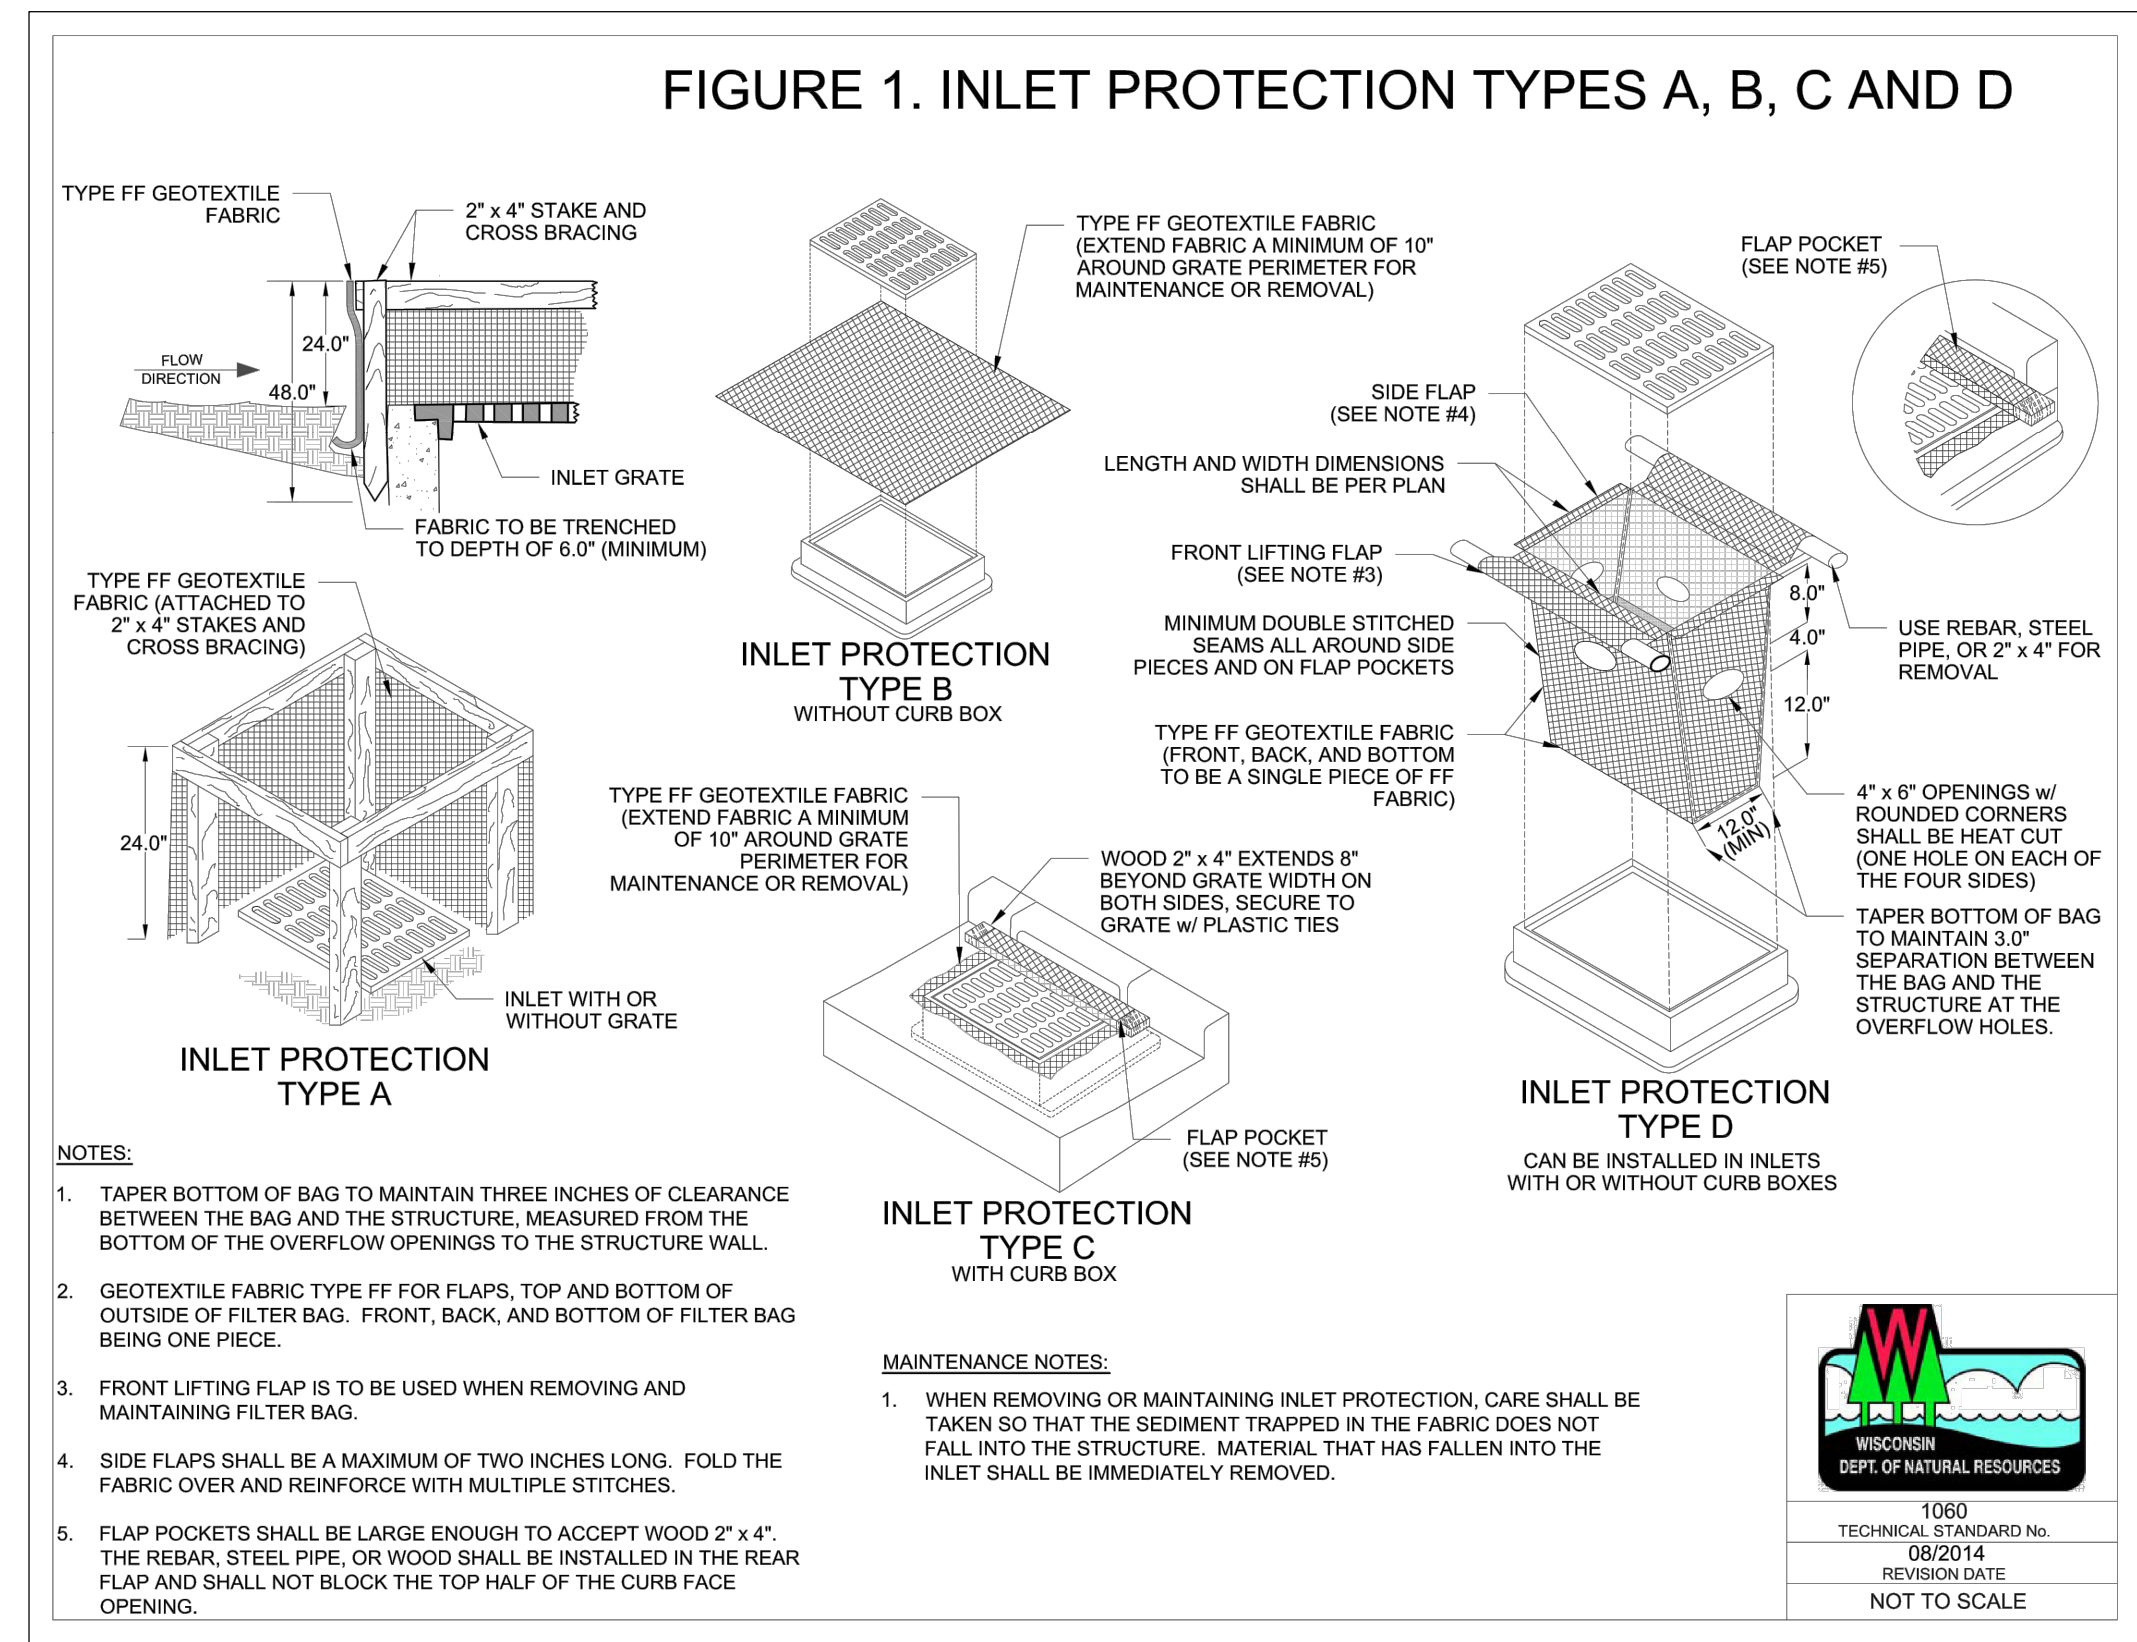

INLET PROTECTION DETAIL
NO SCALE

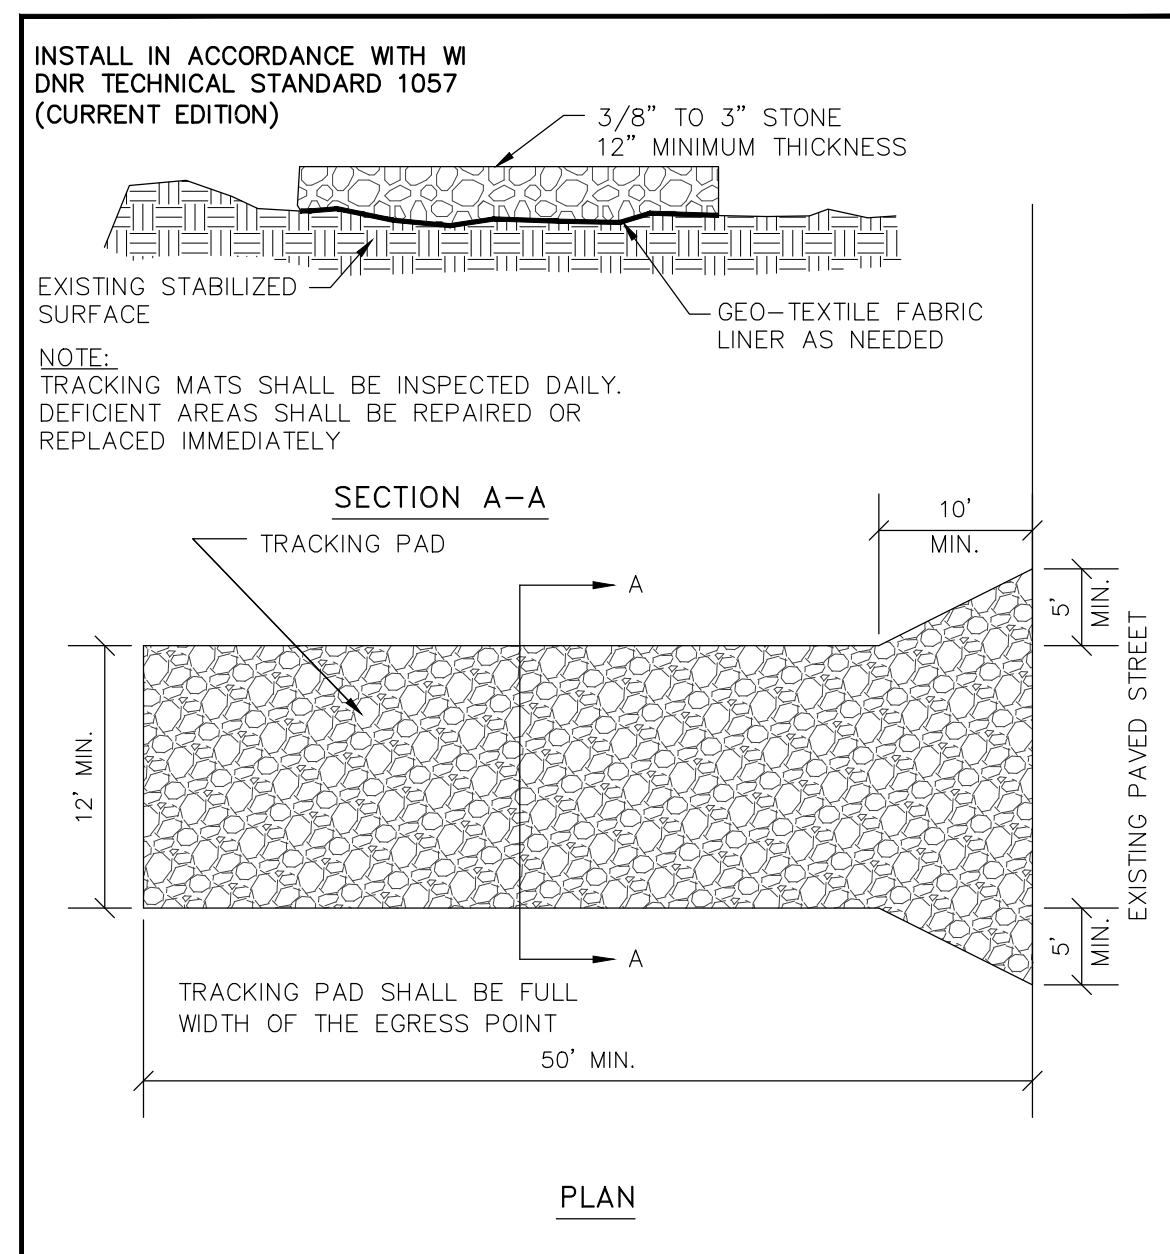

TRACKPAD DETAILS
NO SCALE

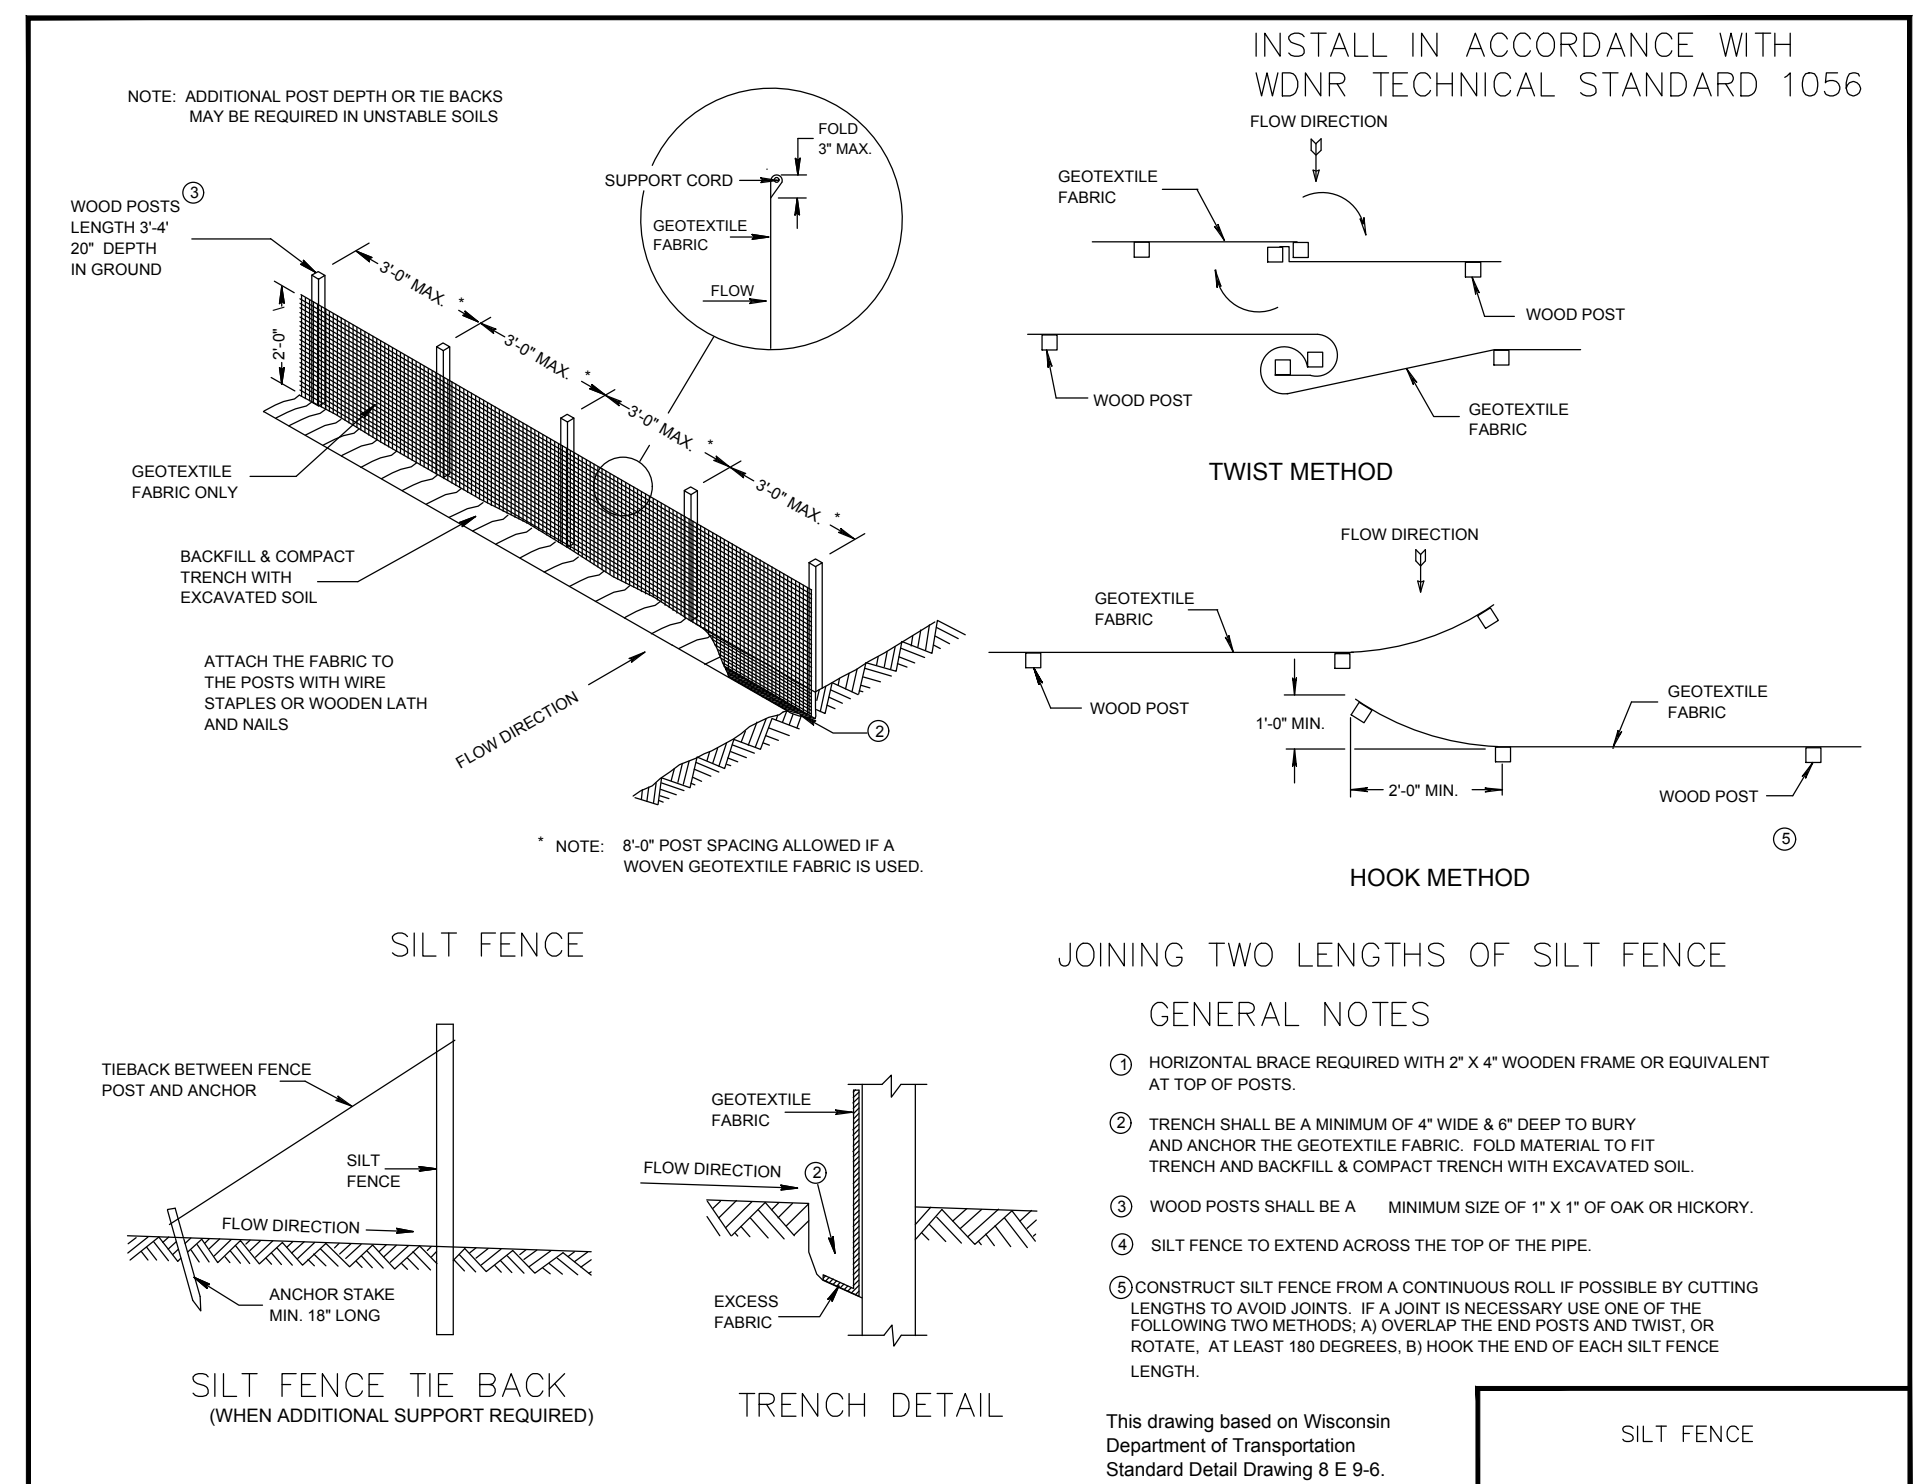

SILT FENCE - INSTALLATION DETAIL
NO SCALE

COLLABORATION

PROJECT INFORMATION

PROPOSED BUILDING FOR:
POPEYES LOUISIANA KITCHEN
3207 S. BUSINESS DRIVE • SHEBOYGAN, WI 53081

PROFESSIONAL SEAL

PRELIMINARY DATES

MAR. 2, 2021

NOT FOR CONSTRUCTION

JOB NUMBER

2029700

SHEET NUMBER

C2.4