


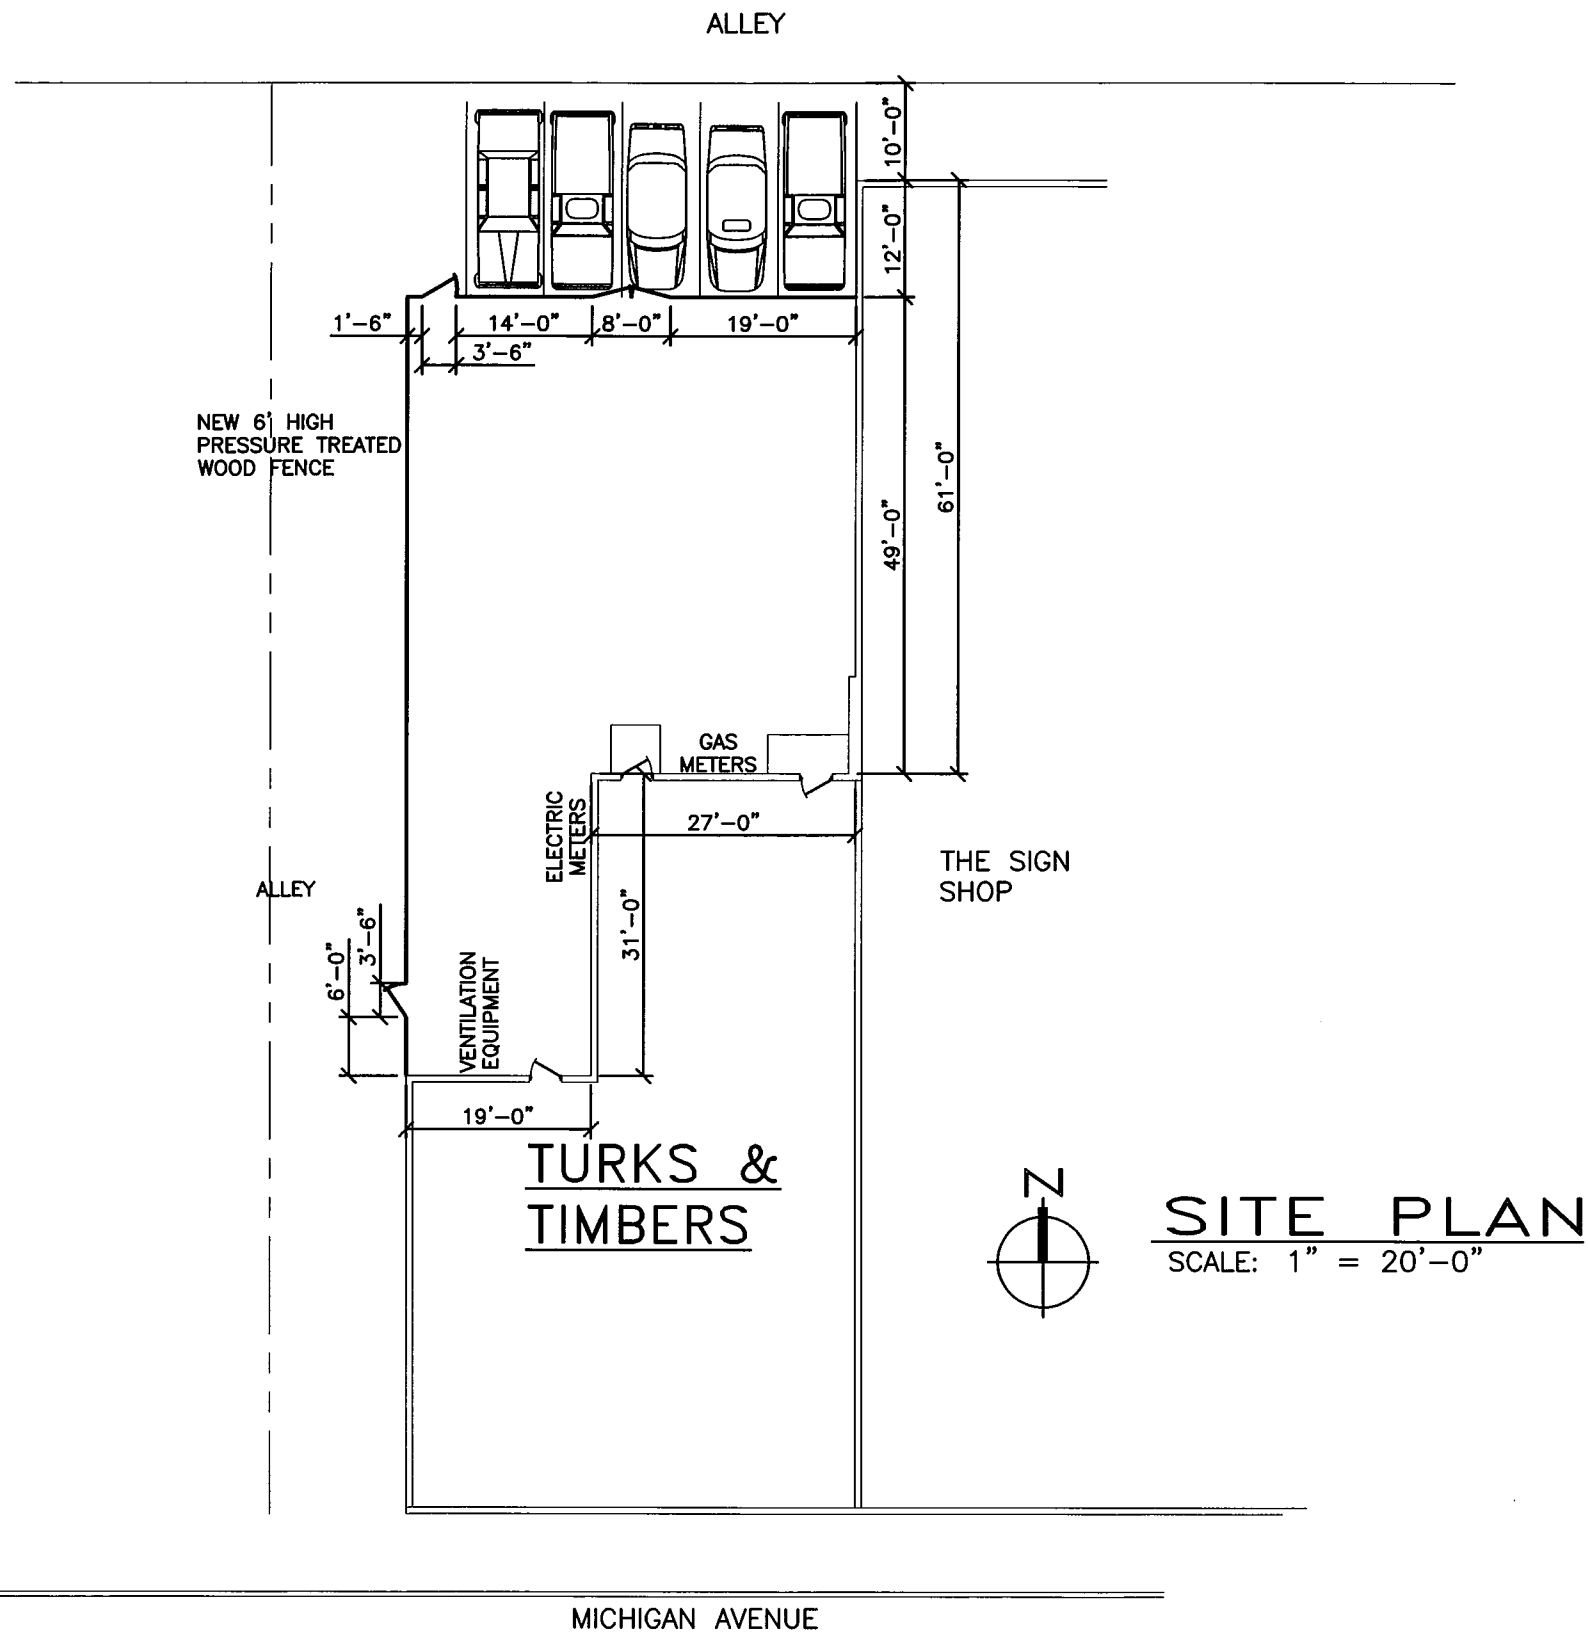

PRELIMINARY
NOT FOR CONSTRUCTION

THIS DRAWING HAS BEEN PROVIDED FOR CONCEPTUAL DESIGN & ESTIMATING PURPOSES FOR THE CLIENT LISTED. IT REMAINS THE PROPERTY OF JOS. SCHMITT CONST. & MAY NOT BE REPRODUCED OR COPIED IN WHOLE OR IN PART WITHOUT PREVIOUS WRITTEN CONSENT FROM JOS. SCHMITT CONST.				TURKS & TIMBERS EXTERIOR IMPROVEMENTS 1022 MICHIGAN AVE. ~ SHEBOYGAN, WI			
NO.	DATE	REVISION	BY	NO.	DATE	REVISION	BY
-	-	-	KJM				
				DRAWN BY:	KJM	DATE:	06/14/2023
				SCALE:	1" = 20'-0"	PLOT DATE:	07/12/23
						PLOT-SCALE:	240
				JOB NO.	23003-152	DRAWING NO.	C1
				Jos. Schmitt Construction 2104 UNION AVENUE SHEBOYGAN, WI 53082 PH: (920) 457-4426 FAX: (920) 457-9474 www.jschmitt.cc			