



Always a Better Plan

100 Camelot Drive
Fond du Lac, WI 54935
920-926-9800
excelengineer.com

PROJECT INFORMATION

PROPOSED PERSPECTIVES FOR:
DSDH DEVELOPMENT
S BUSINESS DR II • SHEBOYGAN, WI 53081

PROFESSIONAL SEAL

PRELIMINARY DATES

FEB. 21, 2025
APR. 14, 2025
APR. 22, 2025

NOT FOR CONSTRUCTION

JOB NUMBER

240269200


SHEET NUMBER

A2.1

EXTERIOR MATERIAL KEY




CAST STONE SILL
COLOR: LIMESTONE

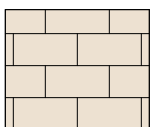

CONCRETE MASONRY UNITS
STYLE: SPLIT FACE
COLOR: TAN




EIFS
TEXTURE: SANDBLASTED

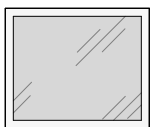


ALUMINUM STOREFRONT
LOW-E INSULATED GLAZING
COLOR: CLEAR ANODIZED



PREFINISHED METAL COPING
COLOR: BONE WHITE

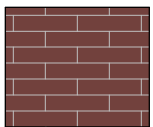

CONCRETE MASONRY UNITS
STYLE: HALF-HEIGHT
COLOR: RED

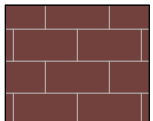


CONCRETE MASONRY UNITS
STYLE: SPLIT FACE
COLOR: RED




NORTHEAST PERSPECTIVE



NORTHWEST PERSPECTIVE

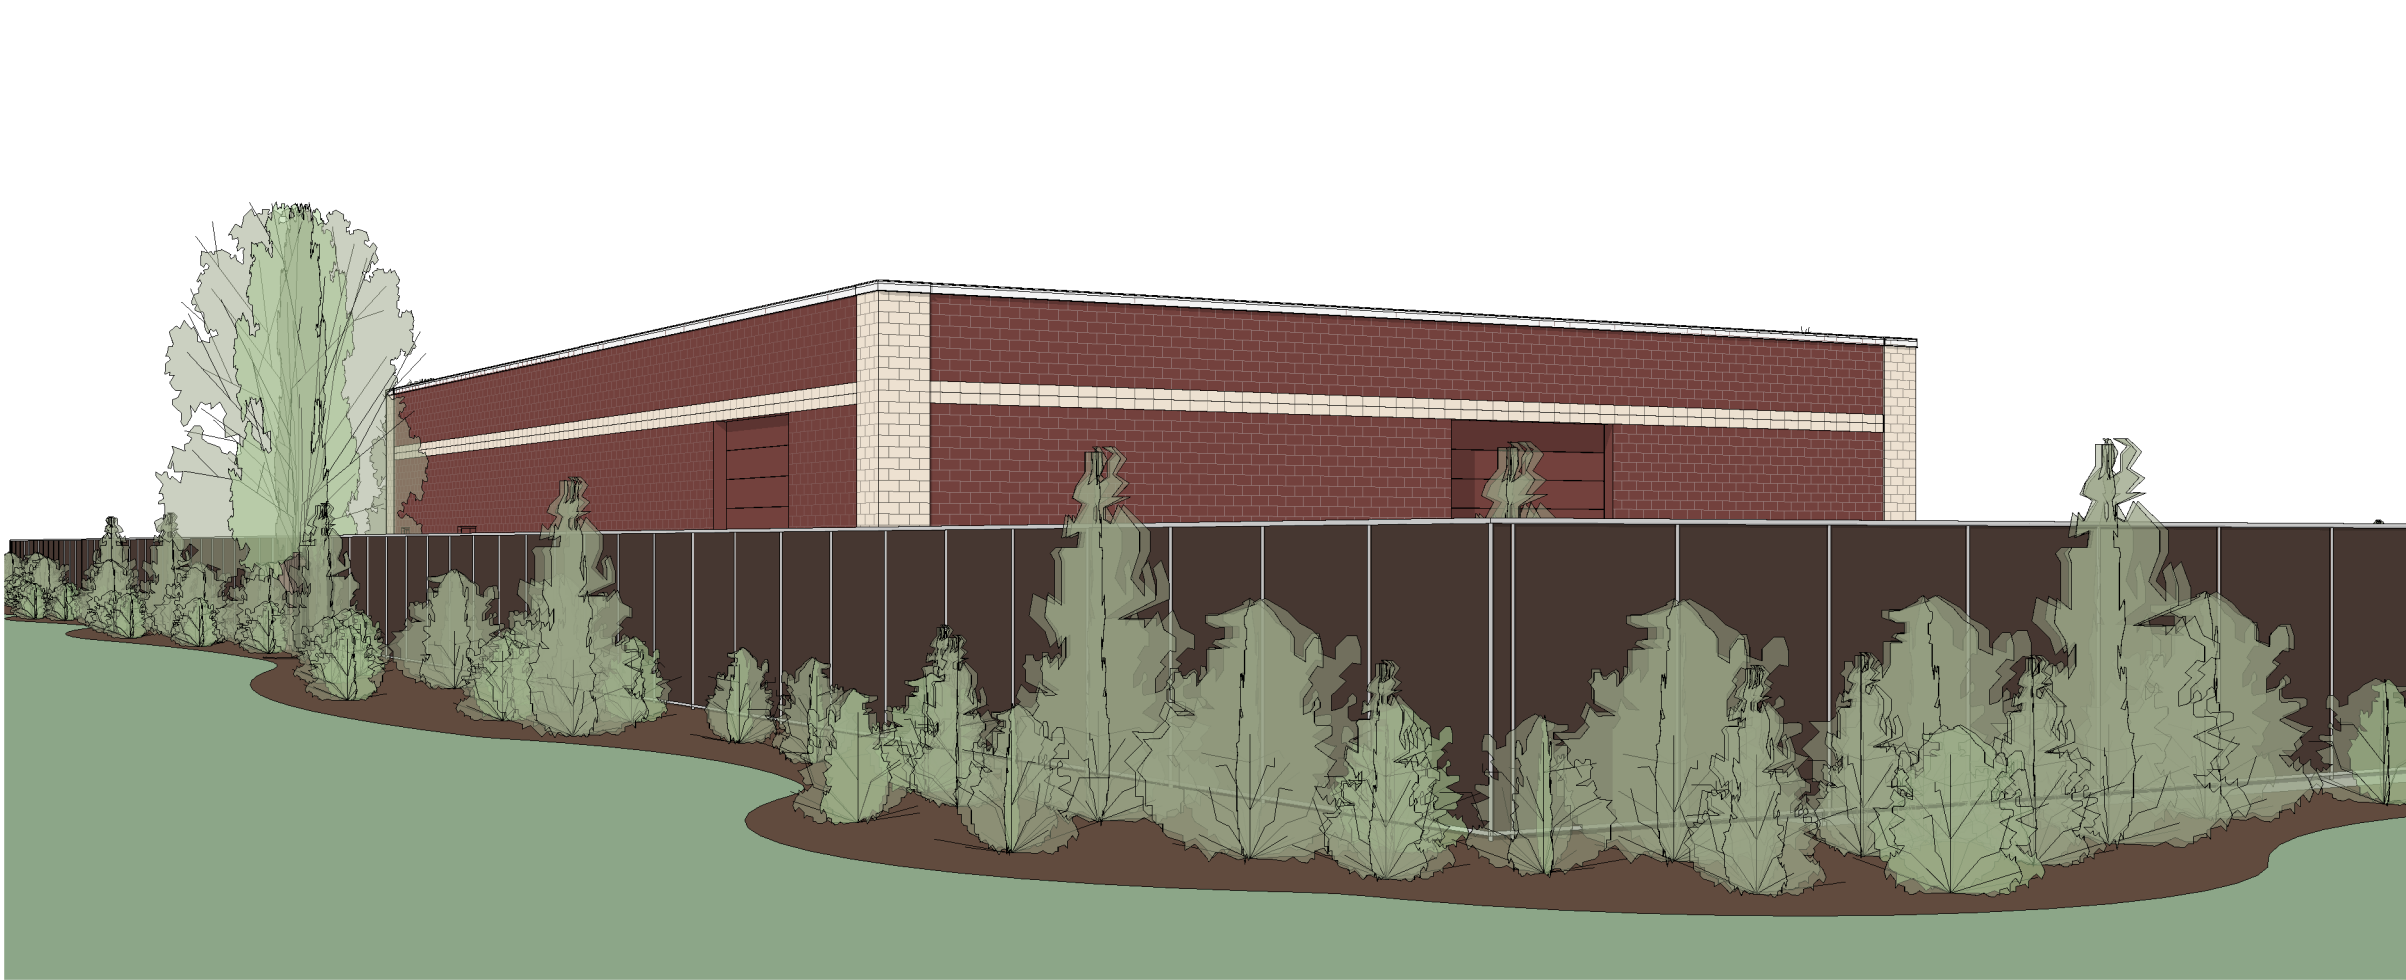

SOUTHEAST PERSPECTIVE

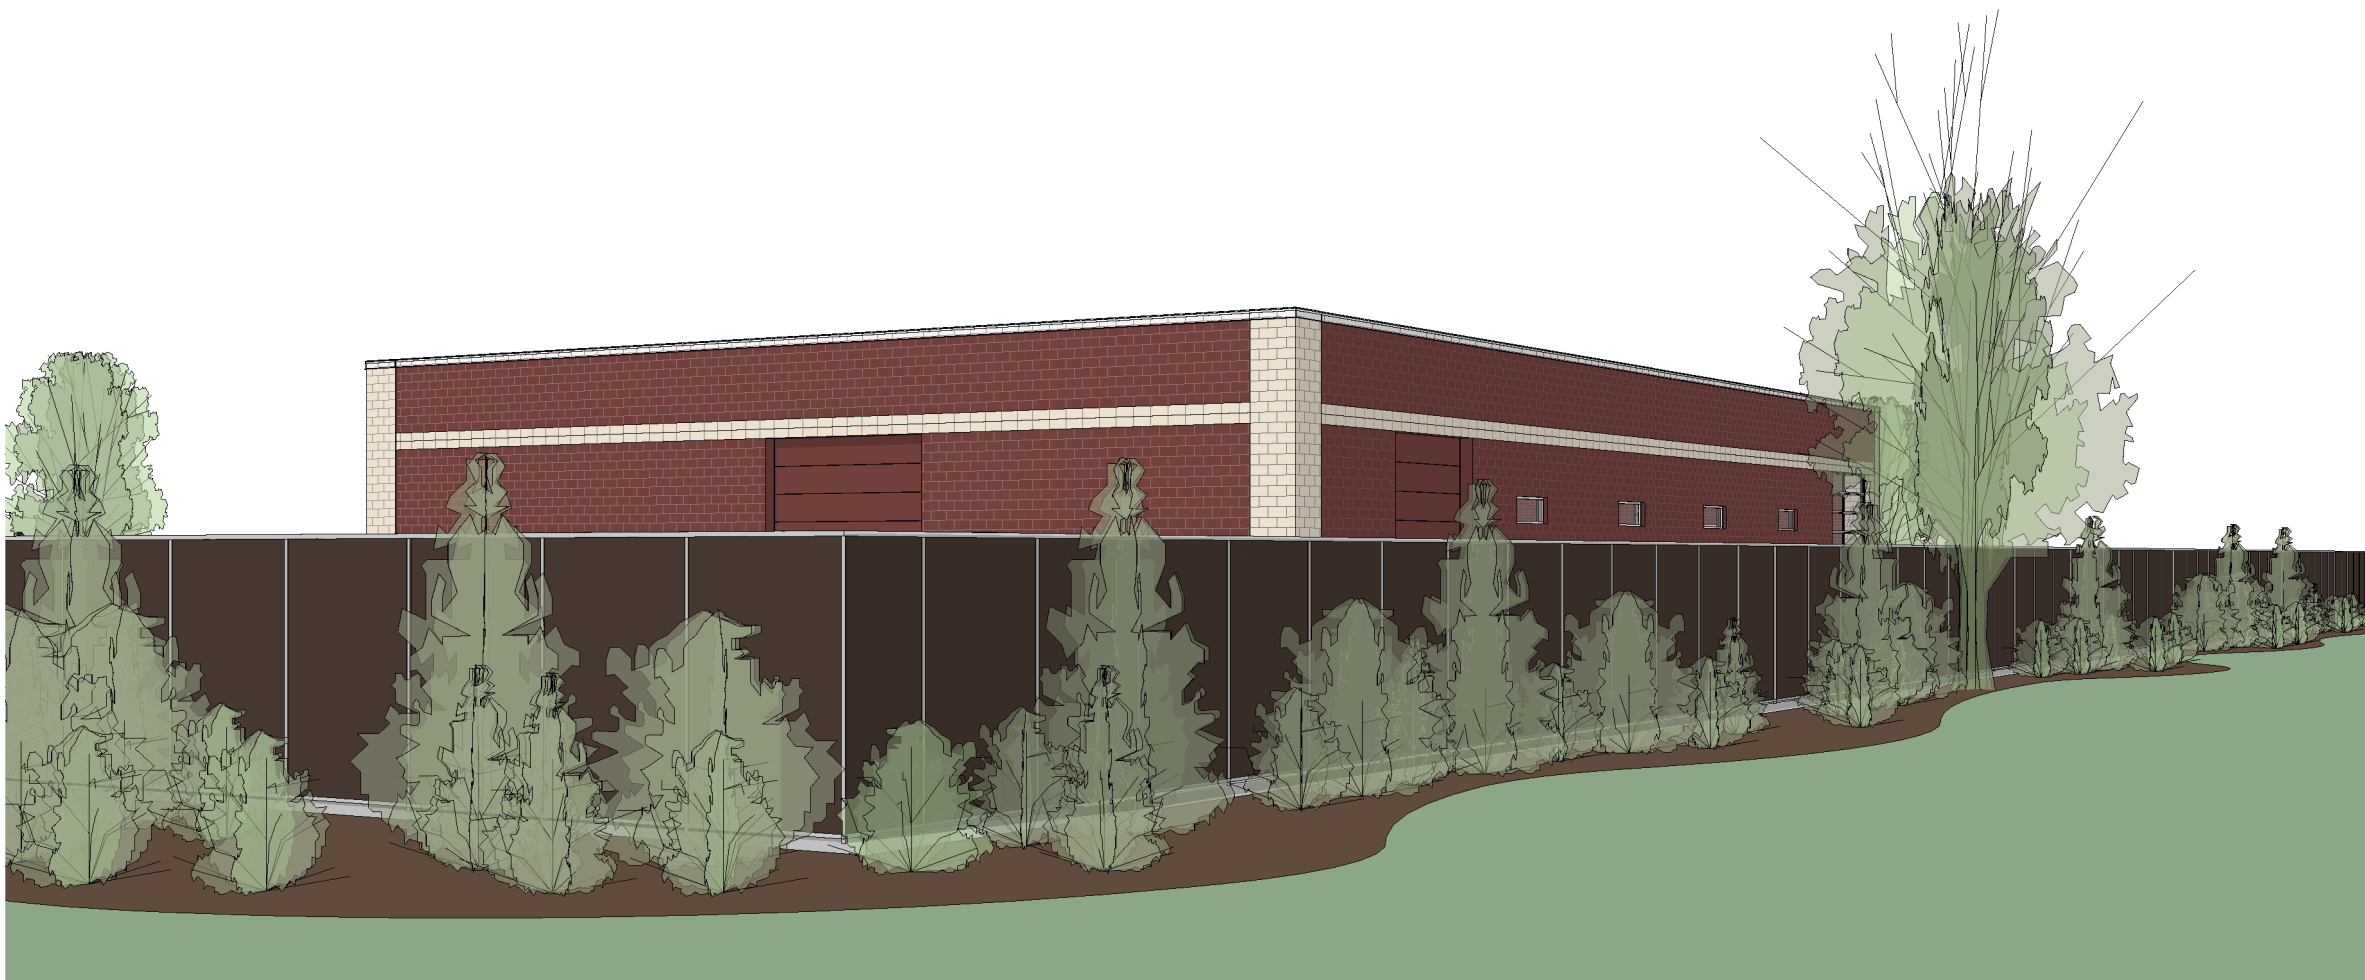

SOUTHWEST PERSPECTIVE