


O - High top table
X - Picnic table

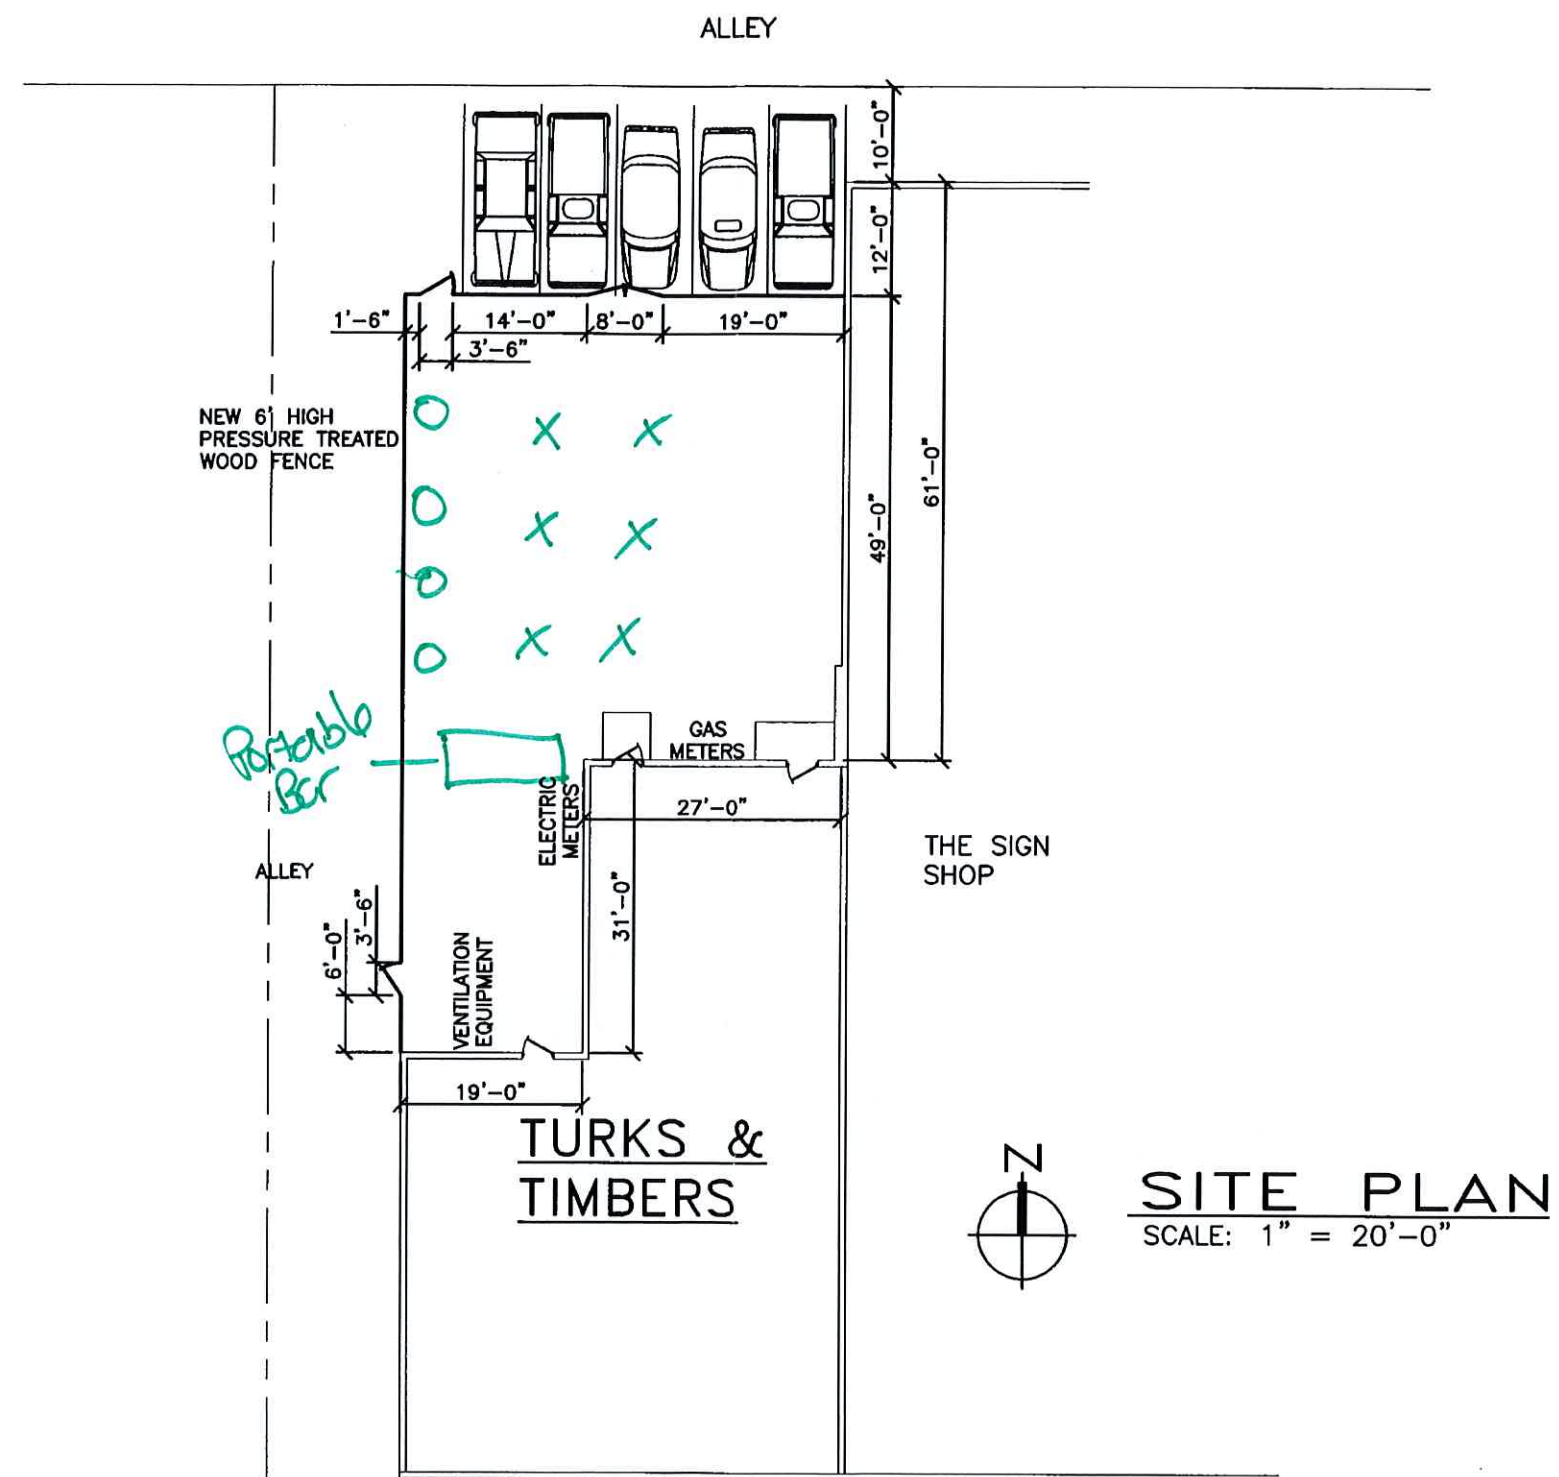

PRELIMINARY
NOT FOR CONSTRUCTION

THIS DRAWING HAS BEEN PROVIDED FOR CONCEPTUAL DESIGN & ESTIMATING PURPOSES FOR THE CLIENT LISTED. IT REMAINS THE PROPERTY OF JOS. SCHMITT CONST. & MAY NOT BE REPRODUCED OR COPIED IN WHOLE OR IN PART WITHOUT PREVIOUS WRITTEN CONSENT FROM JOS. SCHMITT CONST.				TURKS & TIMBERS EXTERIOR IMPROVEMENTS 1022 MICHIGAN AVE. ~ SHEBOYGAN, WI			
NO.	DATE	REVISION	BY	NO.	DATE	REVISION	BY
-	-	-	KJM				
				DRAWN BY: KJM		DATE: 06/14/2023	JOB NO. 23003-152
				SCALE: 1" = 20'-0"		PLOT DATE: 07/12/23	DRAWING NO. C1
						PLOT-SCALE: 240	

2104 UNION AVENUE SHEBOYGAN, WI 53082 PH: (920) 457-4426 FAX: (920) 457-9474
www.joschmitt.cc