



**EXTERIOR ELEVATION GENERAL NOTES**

- ALL EXTERIOR DOORS SHALL BE FULLY WEATHERPROOFED.
- REFER TO A600 SERIES DRAWINGS FOR DOOR, WINDOW AND STOREFRONT INFORMATION.
- HOLD ALL VERTICAL DIMENSIONS.
- HORIZONTAL DIMENSIONS OF REVEALS (NOT PANELS) DIMENSIONS CAN BE +/- FOR PANEL CONSTRUCTION.
- SEE TYPICAL REVEAL AND PANEL JOINT DETAILS ON A022.
- SEE SPEC 09 0600 FOR DESIGN STANDARD FINISH LEGEND.

**EXTERIOR ELEVATION LEGEND**

|               |             |
|---------------|-------------|
| PARTITION TAG | WINDOW TAG  |
| DOOR TAG      | GLAZING TAG |
| PJ            | PANEL JOINT |

**MATERIALS**

|               |       |
|---------------|-------|
| METAL PANEL   | GLASS |
| PRECAST PANEL |       |


**EXTERIOR COLOR LEGEND**

|   |  |
|---|--|
| P-1 (FIELD APPLIED COATING)<br>SHERWIN WILLIAMS<br>SW 7640        |  |
| MWP-01<br>AEP SPAN<br>HR-36<br>COLOR TO MATCH "P-1"               |  |
| MWP-02<br>AEP SPAN<br>HR-36<br>COLOR TO MATCH: PANTONE 2995C BLUE |  |

| BUILDING ELEMENTS                            | COLOR                                      |
|--|--|
| METAL COPING                                 | COLOR TO MATCH "MWP-02"                    |
| METAL DOWNSPOUTS AND GUTTERS                 | COLOR TO MATCH "P-1"                       |
| HOLLOW METAL DOORS AND FRAMES                | COLOR TO MATCH "PT-08"                     |
| EXTERIOR METAL RAILINGS, STAIRS AND LANDINGS | GALVANIZED - NO PAINT                      |
| ALL EXPOSED CANOPY STEEL                     | "P-1"                                      |
| ASSOCIATE ENTRY CANOPY/LOADING CANOPY FASCIA | COLOR TO MATCH "MWP-02"                    |
| BOLLARDS                                     | SAFETY YELLOW                              |
| COLUMN BASE / COLUMN PROTECTION              | OSHA CAUTION YELLOW BLACK DIAGONAL STRIPES |
| STOREFRONT                                   | CLEAR ANODIZED                             |

**KEYNOTES**


| #     | DESCRIPTION  |
|-------|--|
| 03-10 | CONCRETE COLUMN PROTECTION, PAINT - REFER TO COLOR LEGEND  |
| 05-09 | LAUNCH PAD CANOPY.   |
| 05-10 | PRE-FAB METAL STAIR AT TRUCK COURT, GALVANIZED (NO PAINT).   |
| 07-26 | PREFINISHED METAL CANOPY GUTTER  |
| 07-27 | PREFINISHED METAL DOWNSPOUT. TYPICAL AS NOTED. PAINT TO MATCH ADJACENT SIDING - CONNECT DIRECTLY TO STORM WATER SYSTEM - COORDINATE WITH CIVIL |
| 07-29 | PREFINISHED METAL CAP FLASHING   |
| 08-06 | SECTIONAL OVERHEAD TRUCK DOCK DOOR (INSULATED) WITH BUMPERS AND DOCK SEAL. PRE-PRIMED.   |
| 08-07 | KNOCK OUT PANEL. SEE STRUCTURAL  |
| 08-14 | ALUMINUM LOUVER, PRIMED, FIELD FINISH TO MATCH PANEL   |
| 10-43 | ARCHITECTURAL METAL CANOPY OVER ASSOCIATE ENTRY  |
| 11-02 | HYDRAULIC DOCK LEVELER   |
| 11-09 | WALL-MOUNTED DAVIT CRANE.  |
| 26-29 | BUILDING SERVICE TRANSFORMER AND PAD/VAULT PROVIDED BY THE CONTRACTOR.   |
| 27-14 | ACCESSIBLE DOOR OPERATOR. SEE SPEC.  |

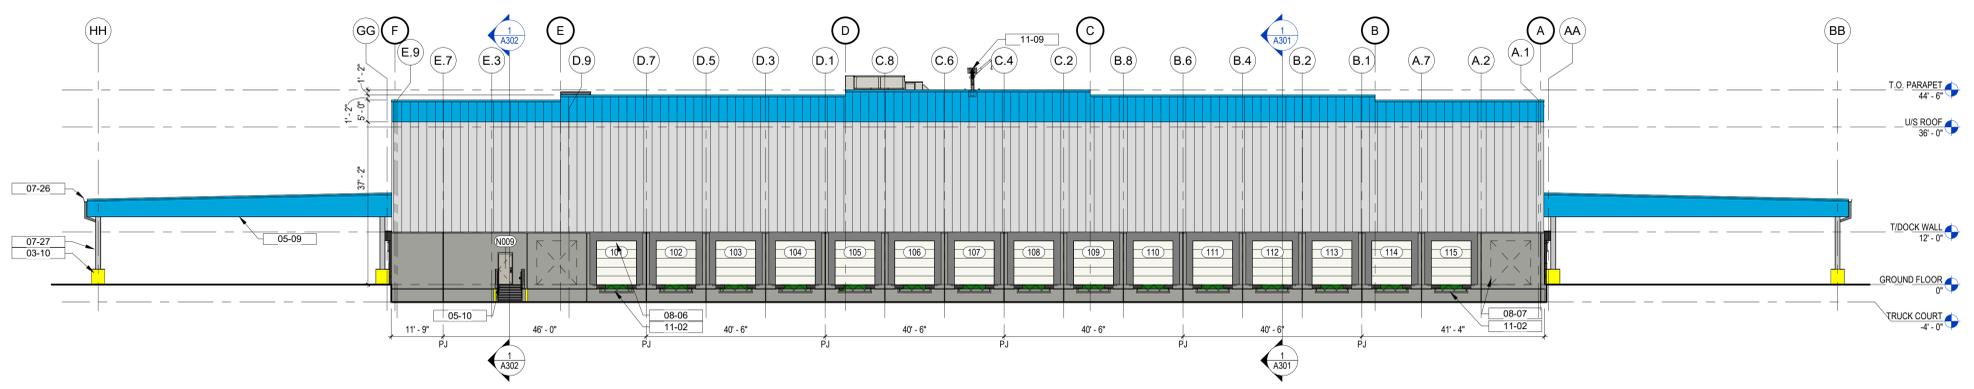

4 NORTH ELEVATION  
1/16" = 1'-0"



3 EAST ELEVATION - AREA B  
1/16" = 1'-0"

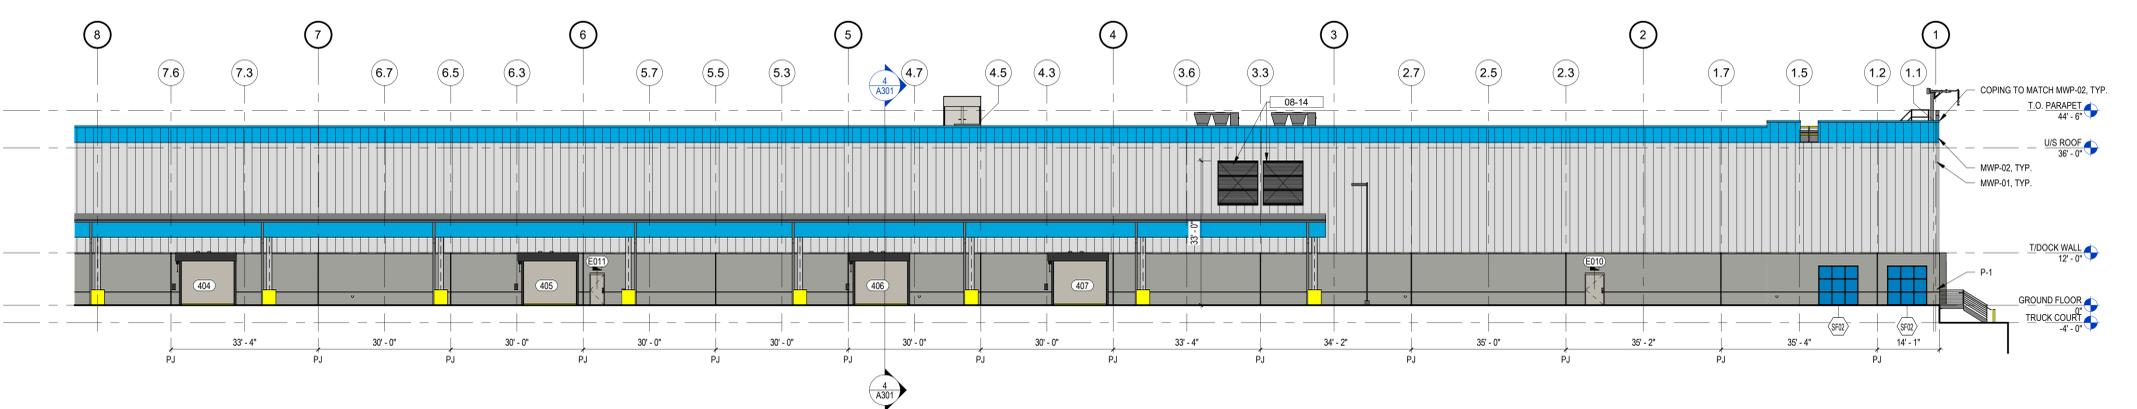

2 EAST ELEVATION - AREA A  
1/16" = 1'-0"



1 EAST ELEVATION  
1" = 30'-0"