




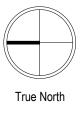

SELECTED OPTION- BASEMENT FLOOR PLAN SCALE: 1/8" = 1'-0" 04/20/2023 Engberg Anderson Project No. 213396










SELECTED OPTION - FIRST FLOOR PLAN SCALE: 1/8" = 1'-0" ⁰⁹⁻⁰⁹⁻²⁰²² Engberg Anderson Project No. 213396

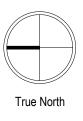








SELECTED OPTION - SECOND FLOOR PLAN SCALE: 1/8" = 1'-0" 04/20/2023 Engberg Anderson Project No. 213396

True North

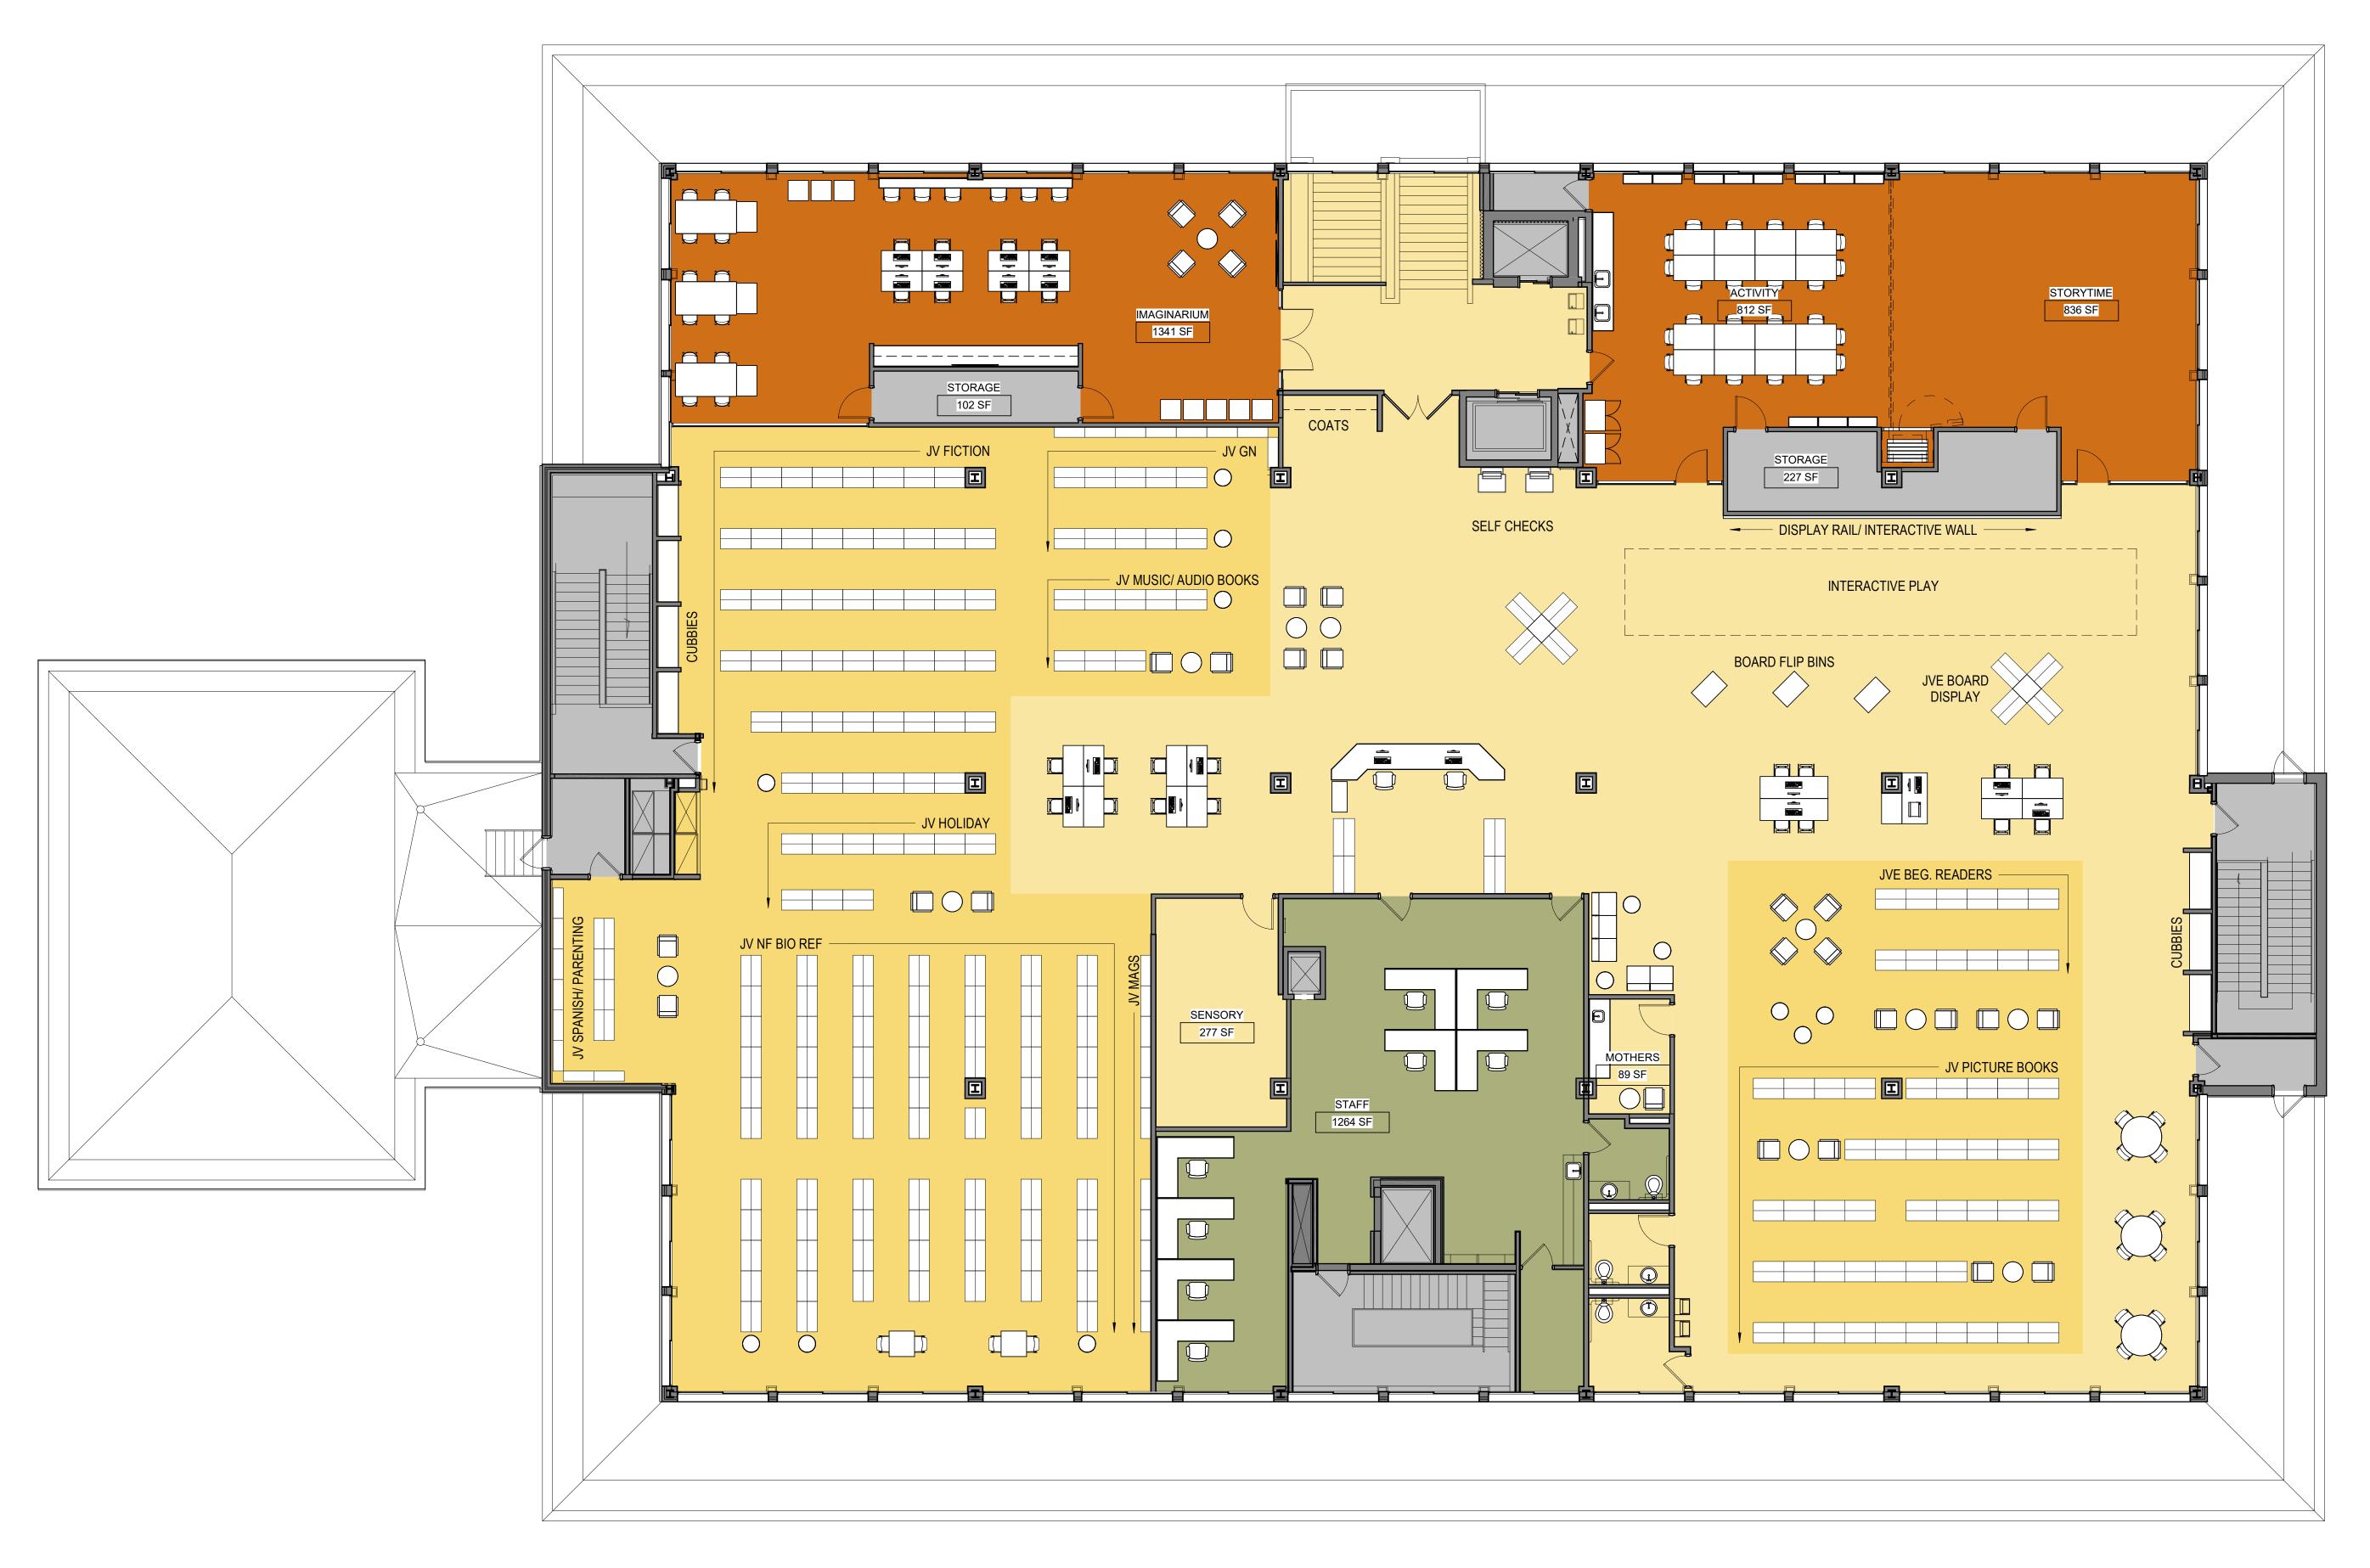





SELECTED OPTION - THIRD FLOOR PLAN SCALE: 1/8" = 1'-0" 04/20/2023 Engberg Anderson Project No. 213396

