


**LANDSCAPE NOTES:**  
 2,600 SF = 26 POINTS  
 208 LF = 83 POINTS  
 REQUIRED POINTS: 109



QTY 2: 2" CALIPER SUGAR MAPLES (INDICATED BY YELLOW CIRCLES)  
 PROVIDED POINTS: 150

**1 Site Plan**  
 1" = 30'-0"

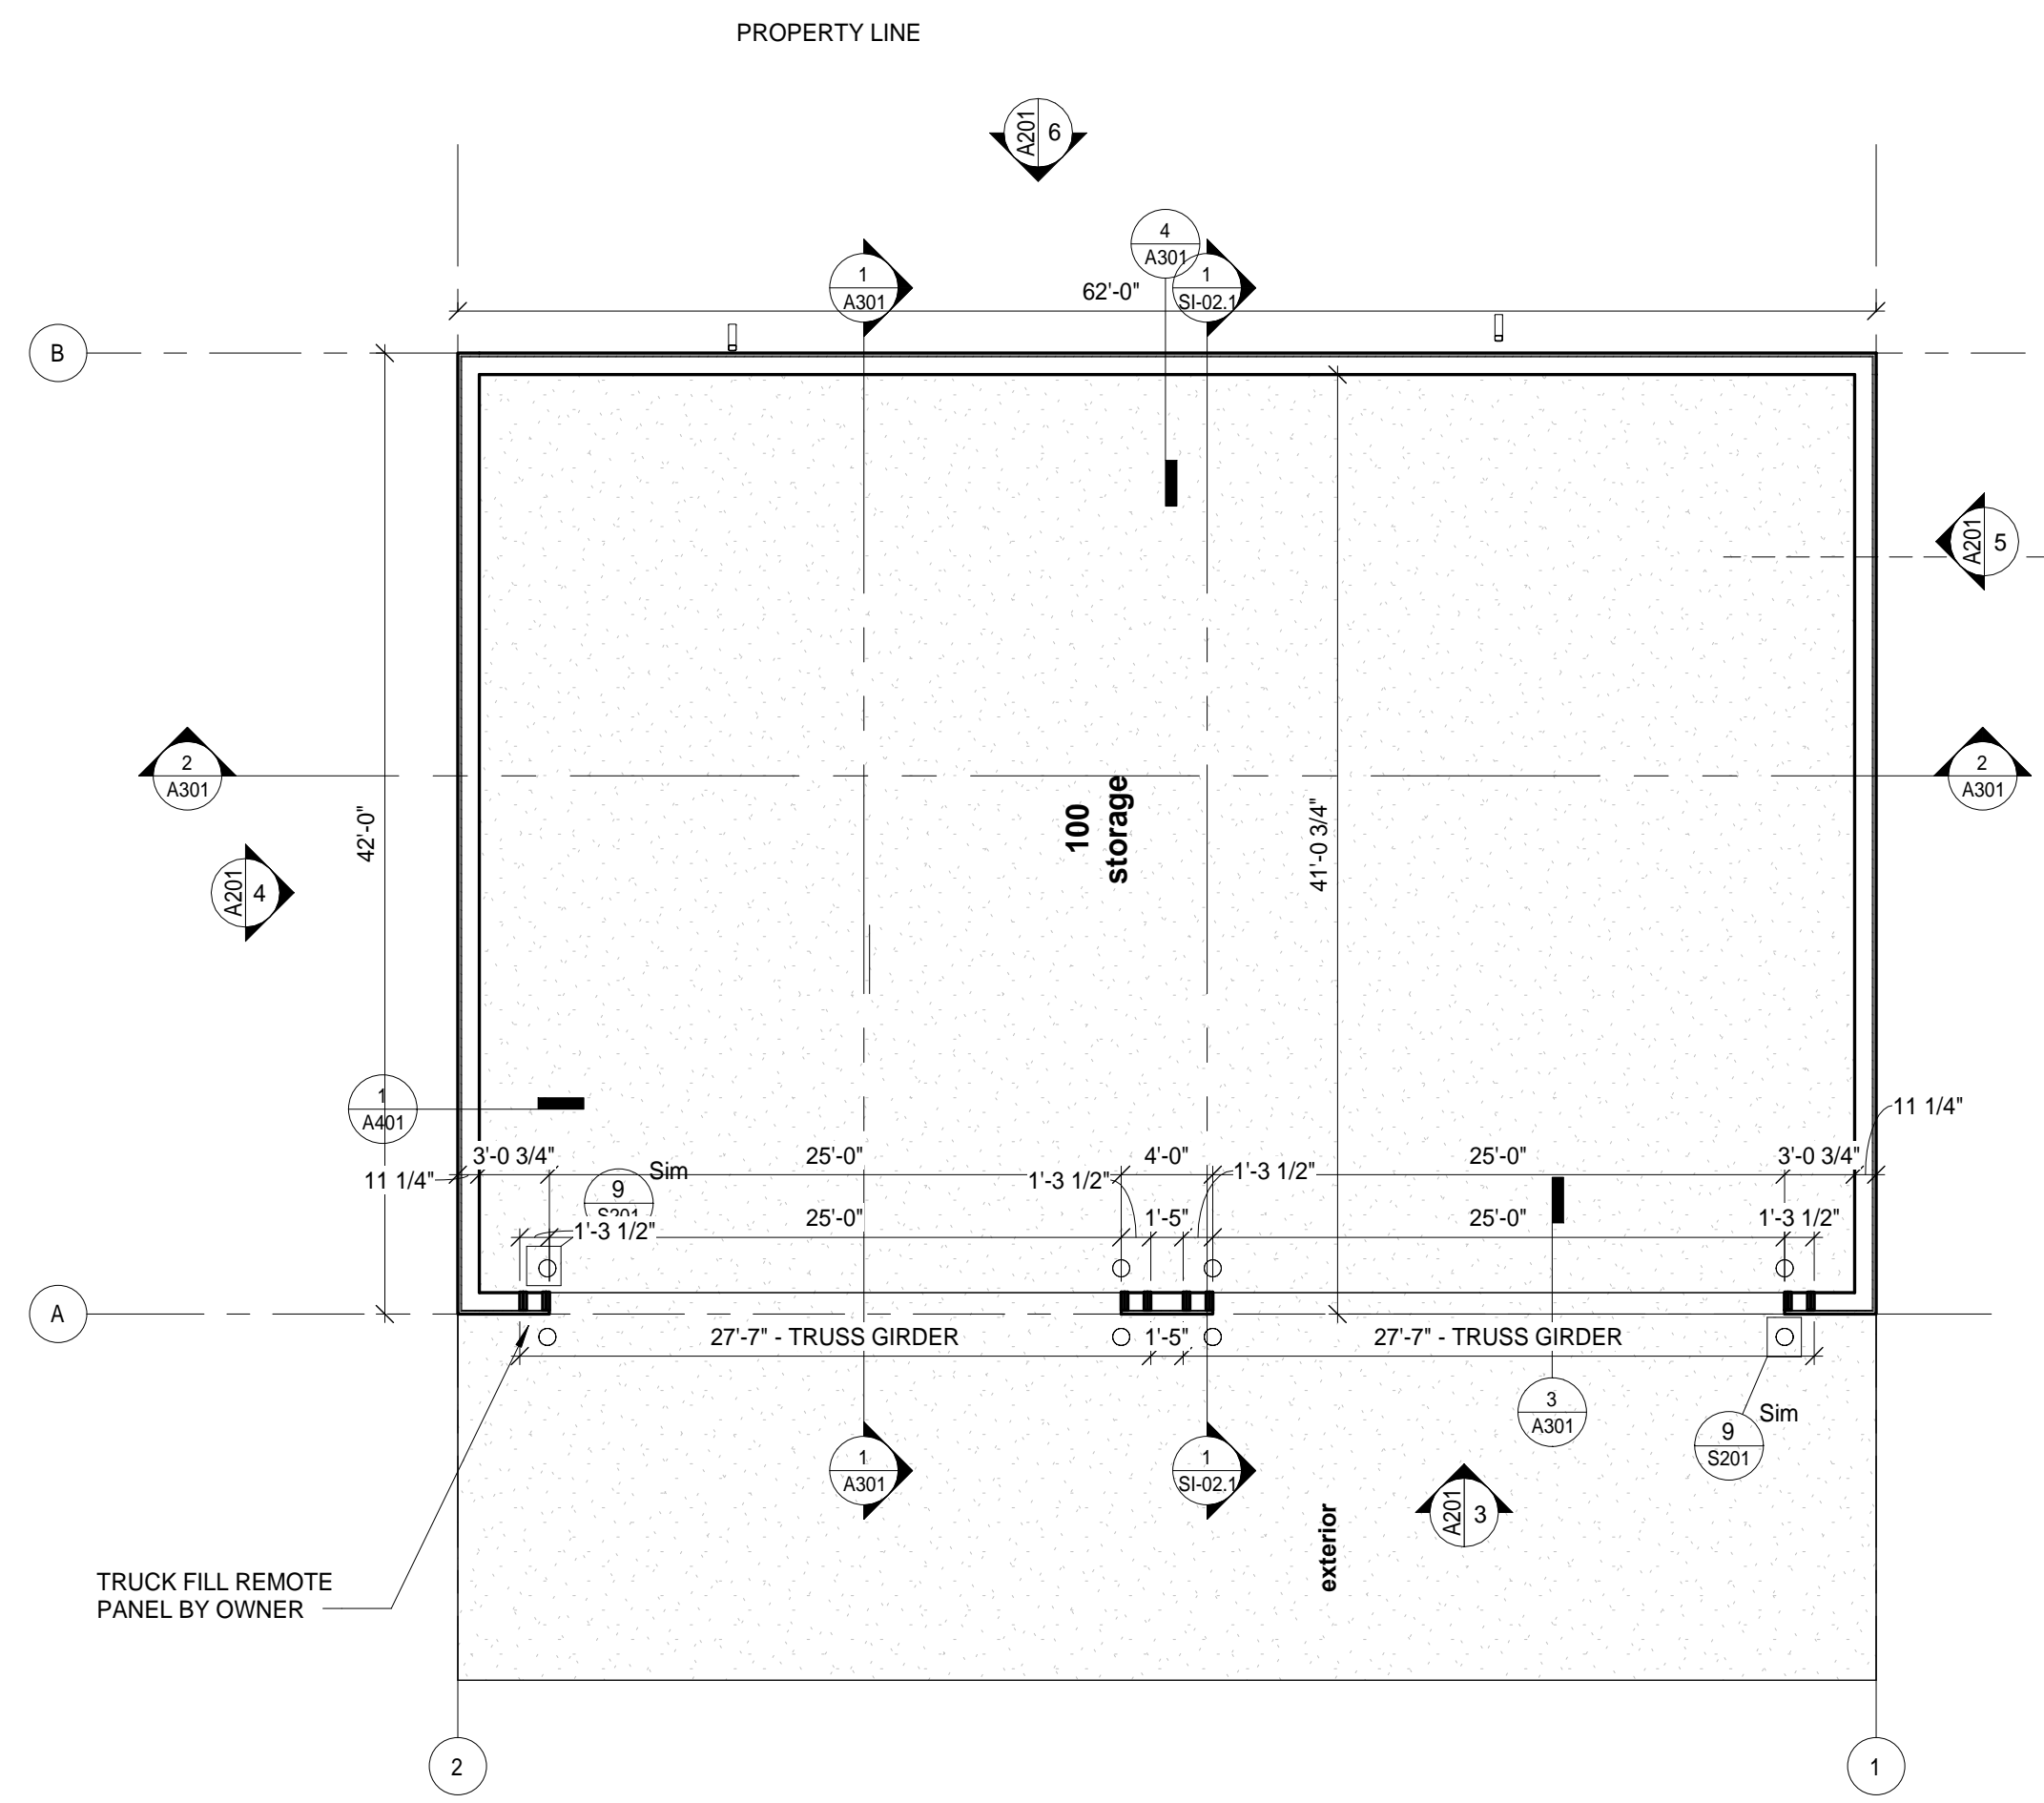


**2 Storage Floor Plan**  
 1/8" = 1'-0"

**4 West Elevation**  
 1/8" = 1'-0"

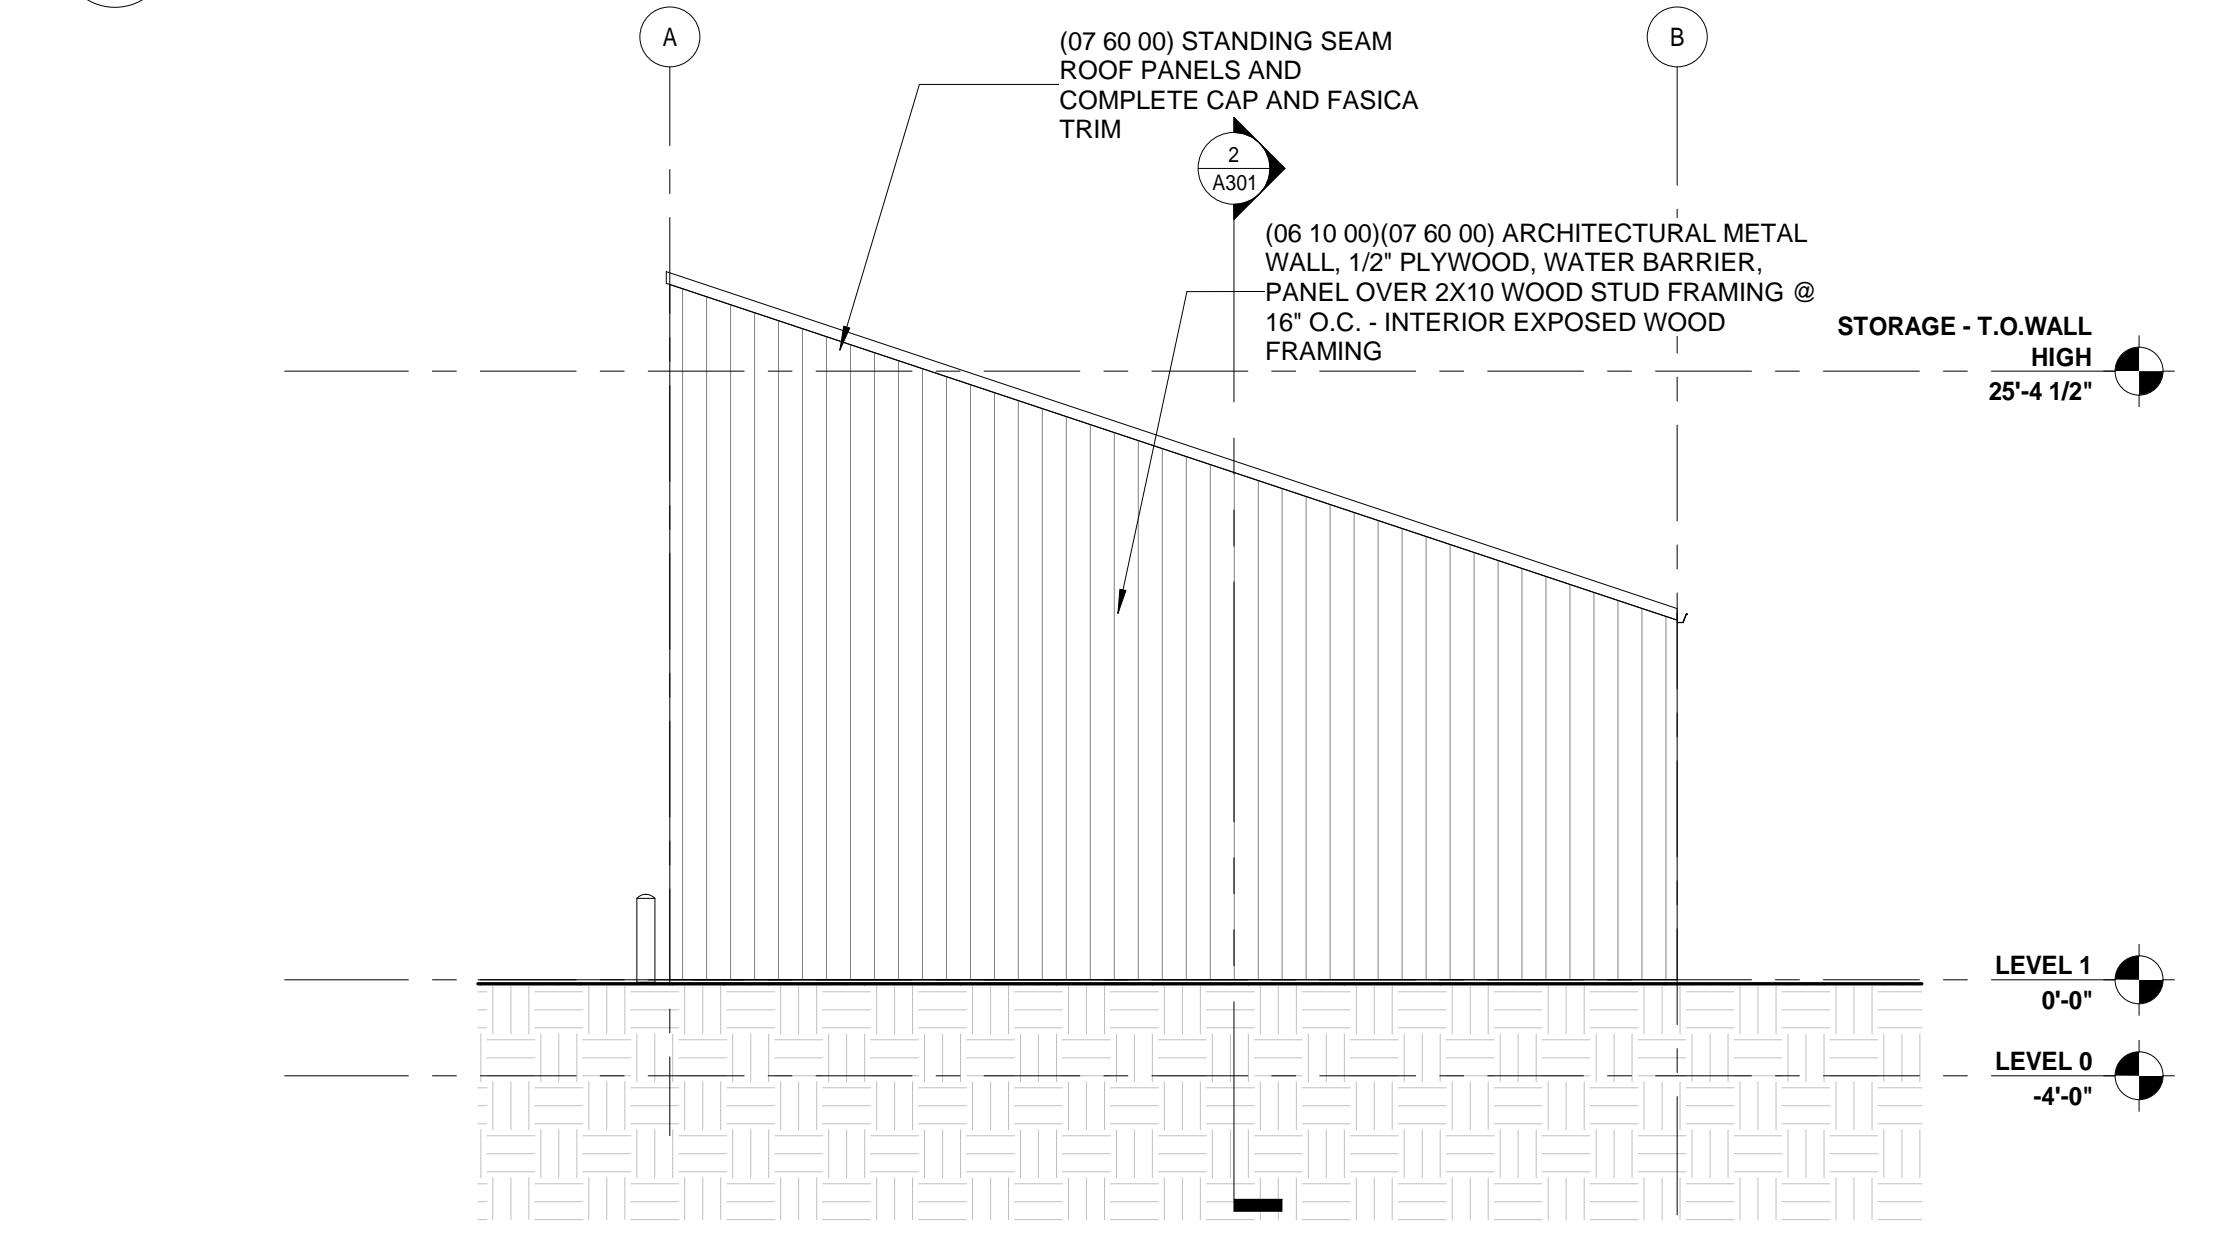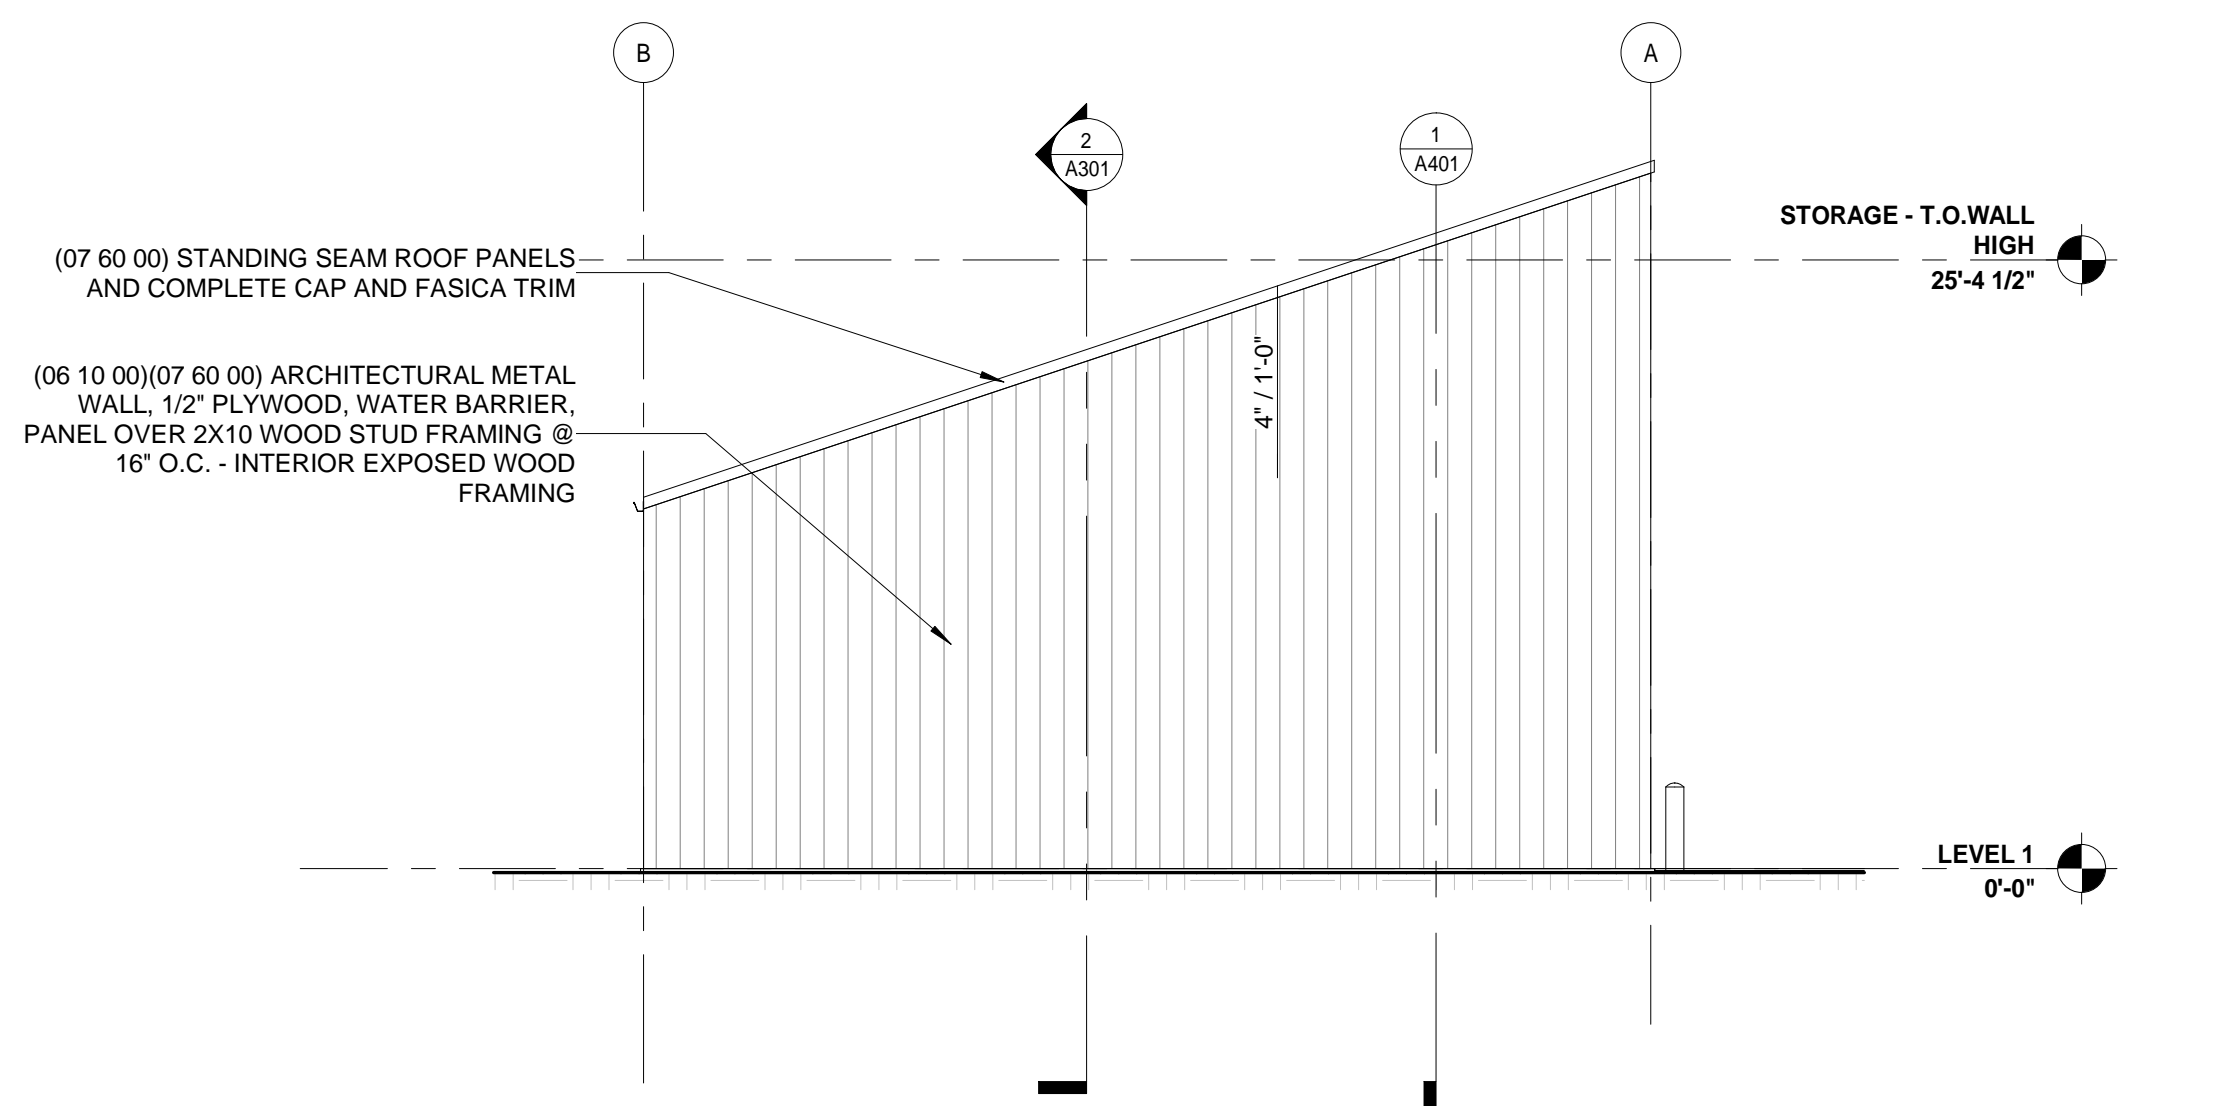

**5 East Elevation**  
 1/8" = 1'-0"

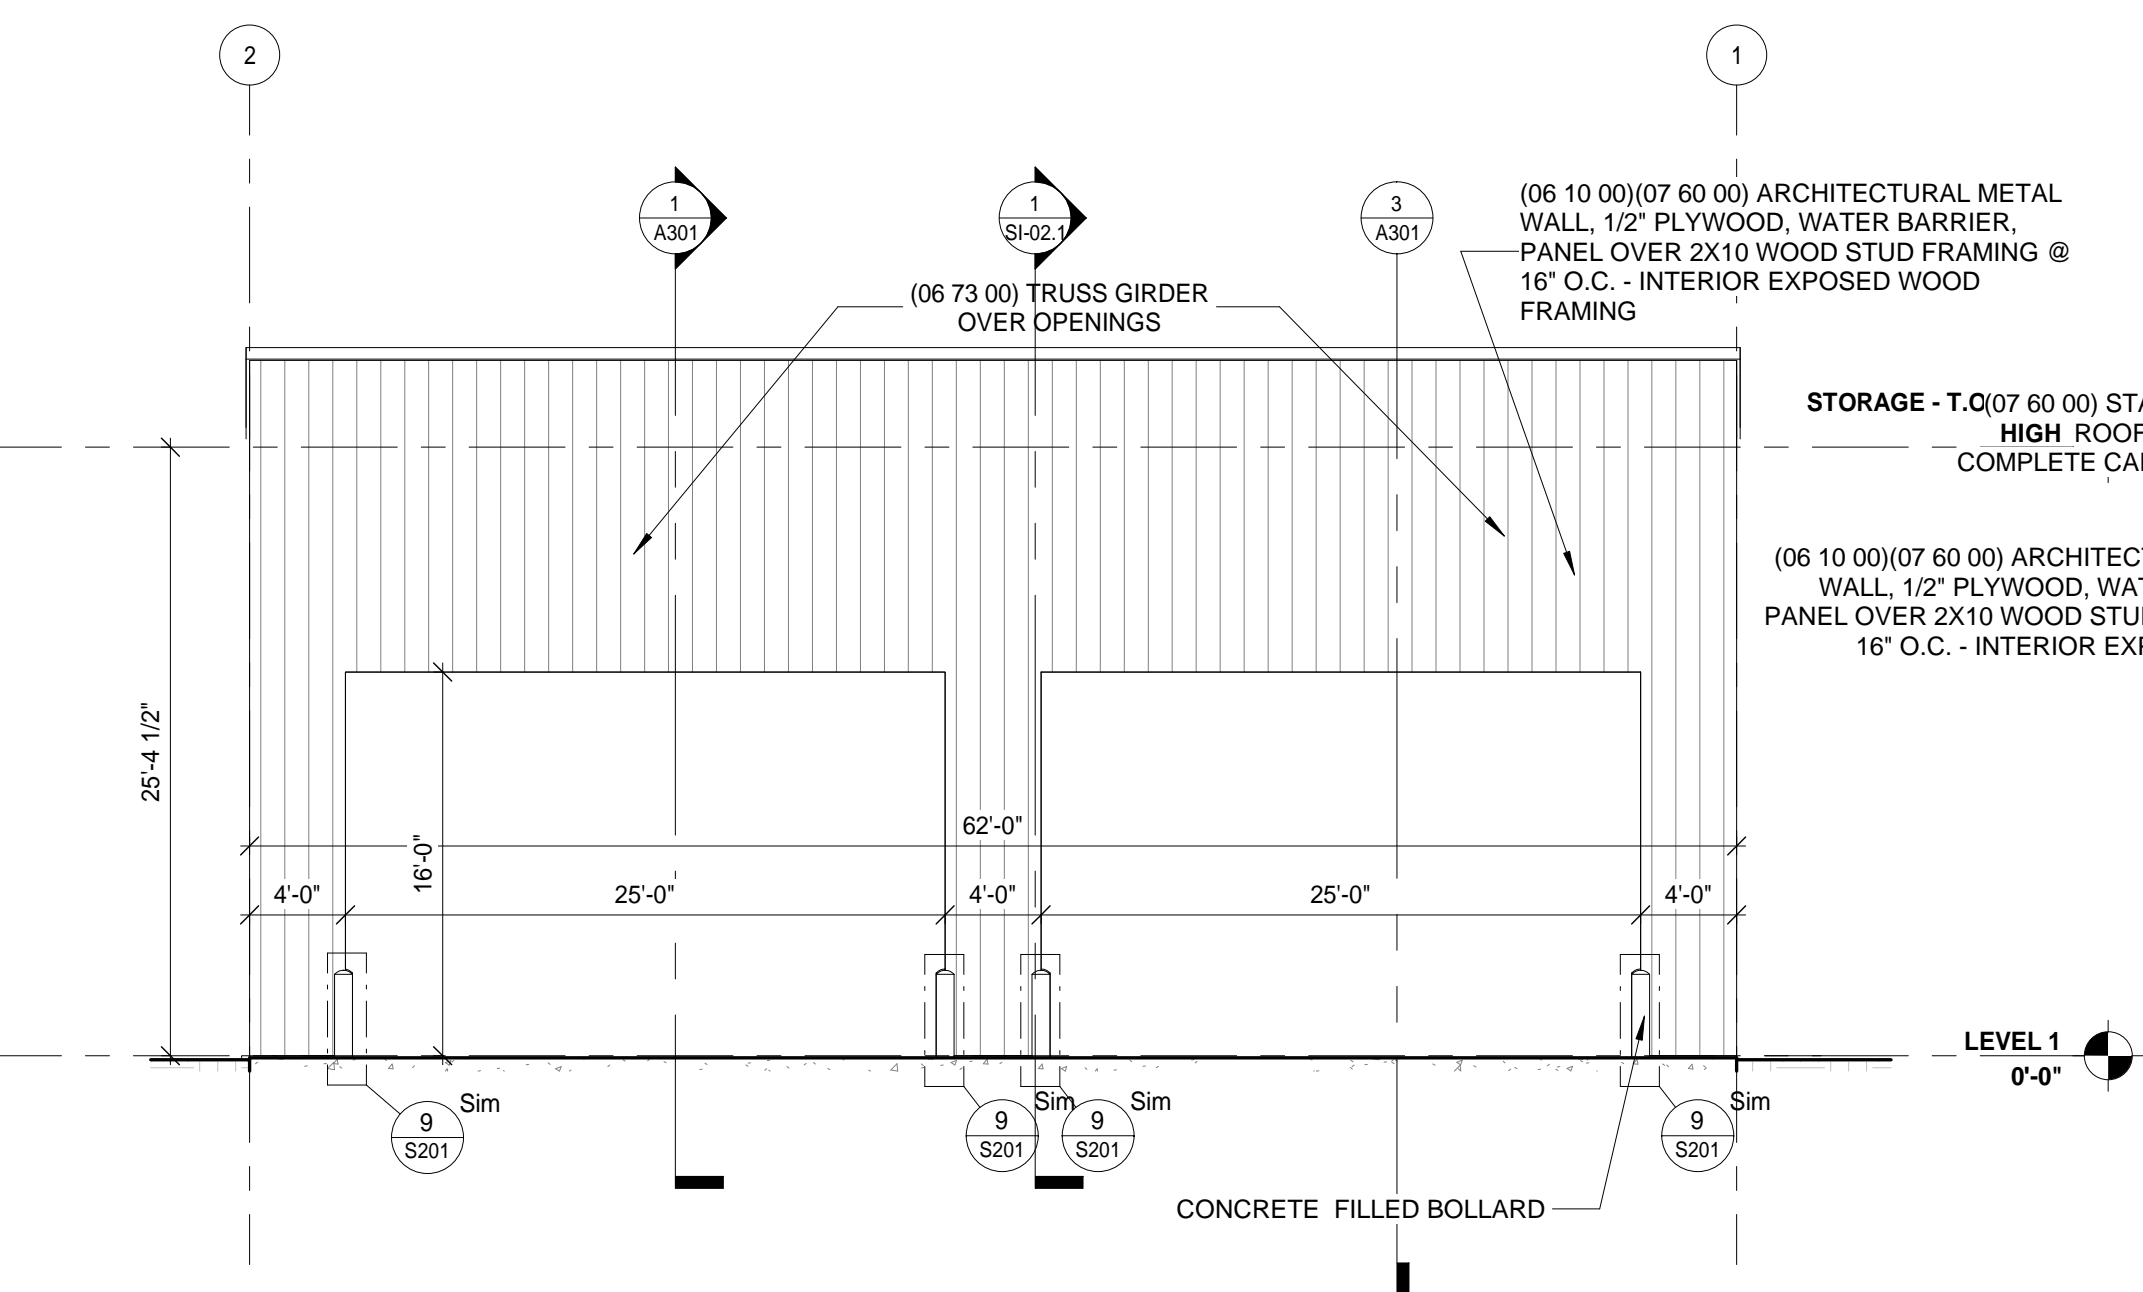

**3 South Elevation**  
 1/8" = 1'-0"

**6 N Elevation**  
 1/8" = 1'-0"

