


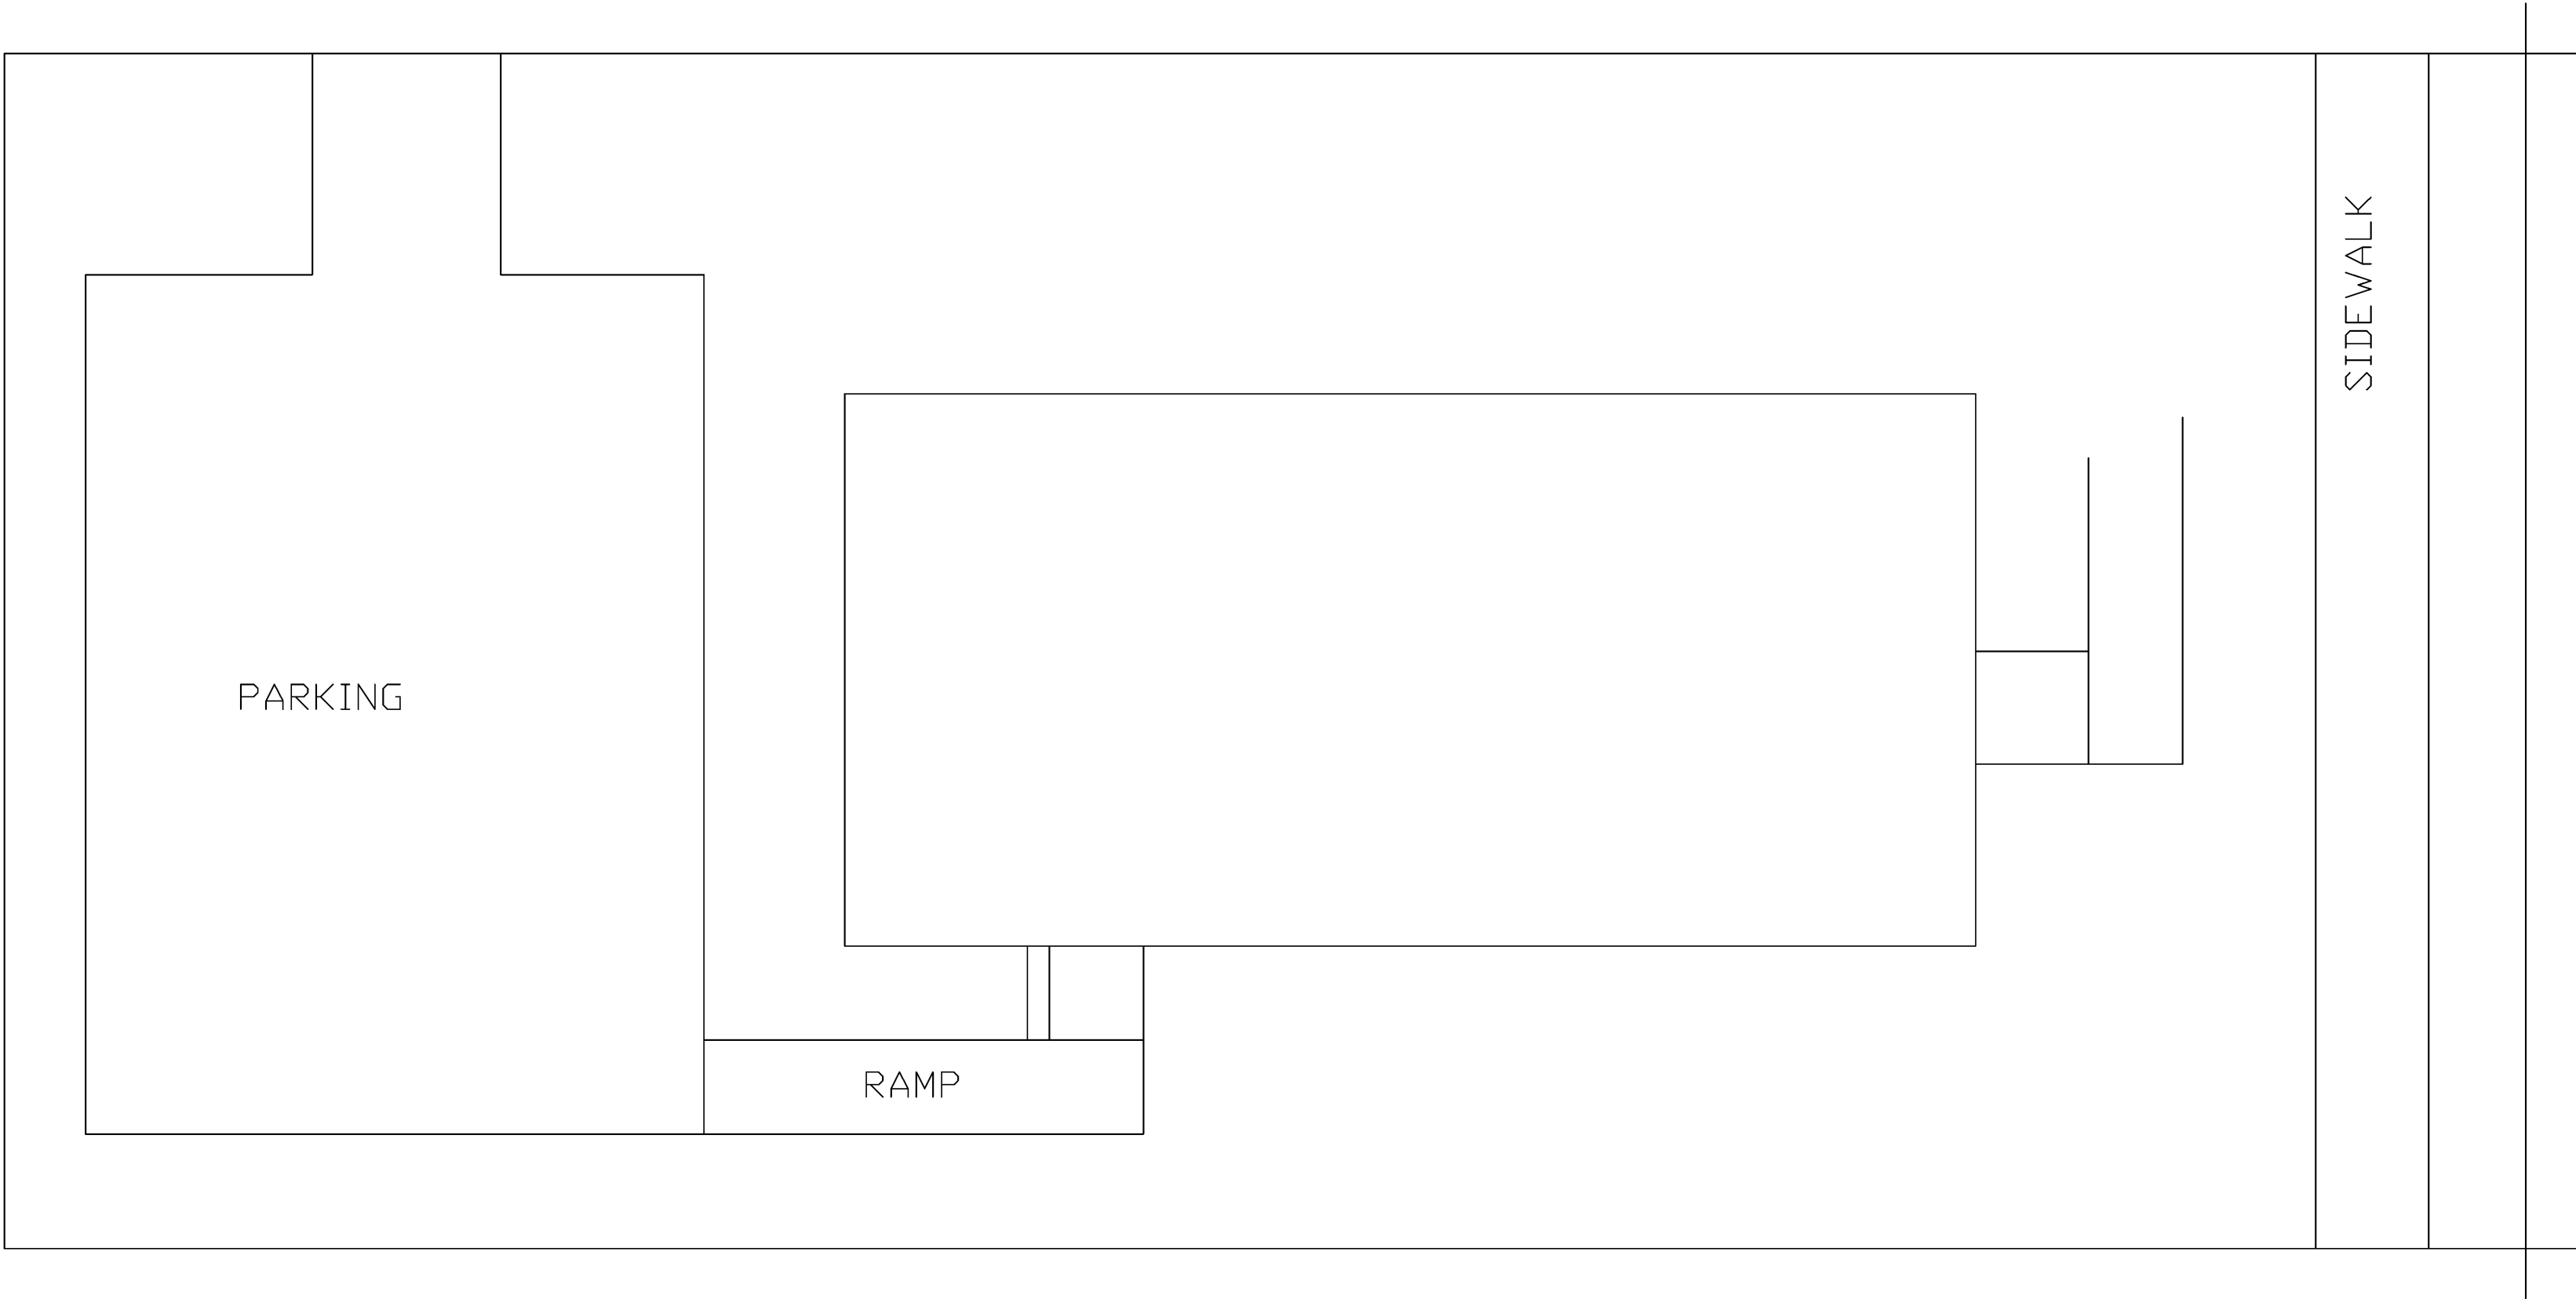

AP DESIGN
2722 NORTH 21ST STREET
SHEBOYGAN, WISCONSIN
OFFICE UPDATE

Date	JULY 1, 2025
Scale	NOT TO SCALE
Sheet	1 / 3

SITE PLAN

21ST AVANUE

SCHETTER AVE