



**EXCEL**

Always a Better Plan

100 Camelot Drive  
Fond du Lac, WI 54935  
920-926-9800  
excelengineer.com

PROJECT INFORMATION

PROPOSED DEVELOPMENT FOR:  
**DSDH DEVELOPMENT**  
S BUSINESS DR II • SHEBOYGAN, WI 53081

PROFESSIONAL SEAL

PRELIMINARY DATES  
MAR. 25, 2025


NOT FOR CONSTRUCTION

JOB NUMBER  
240269200

SHEET NUMBER  
**A2.1**

EXTERIOR MATERIAL KEY

- 

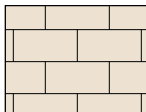**CAST STONE SILL**  
COLOR: LIMESTONE
- 

**CONCRETE MASONRY UNITS**  
STYLE: SPLIT FACE  
COLOR: TAN
- 

**EIFS**  
TEXTURE: SANDBLASTED
- 

**ALUMINUM STOREFRONT**  
LOW-E INSULATED GLAZING  
COLOR: CLEAR ANODIZED
- 

**PREFINISHED METAL COPING**  
COLOR: BONE WHITE
- 

**CONCRETE MASONRY UNITS**  
STYLE: HALF-HEIGHT  
COLOR: RED
- 


**VERTICAL METAL PANEL**  
34" PANEL WIDTH




NORTHEAST PERSPECTIVE



NORTHWEST PERSPECTIVE

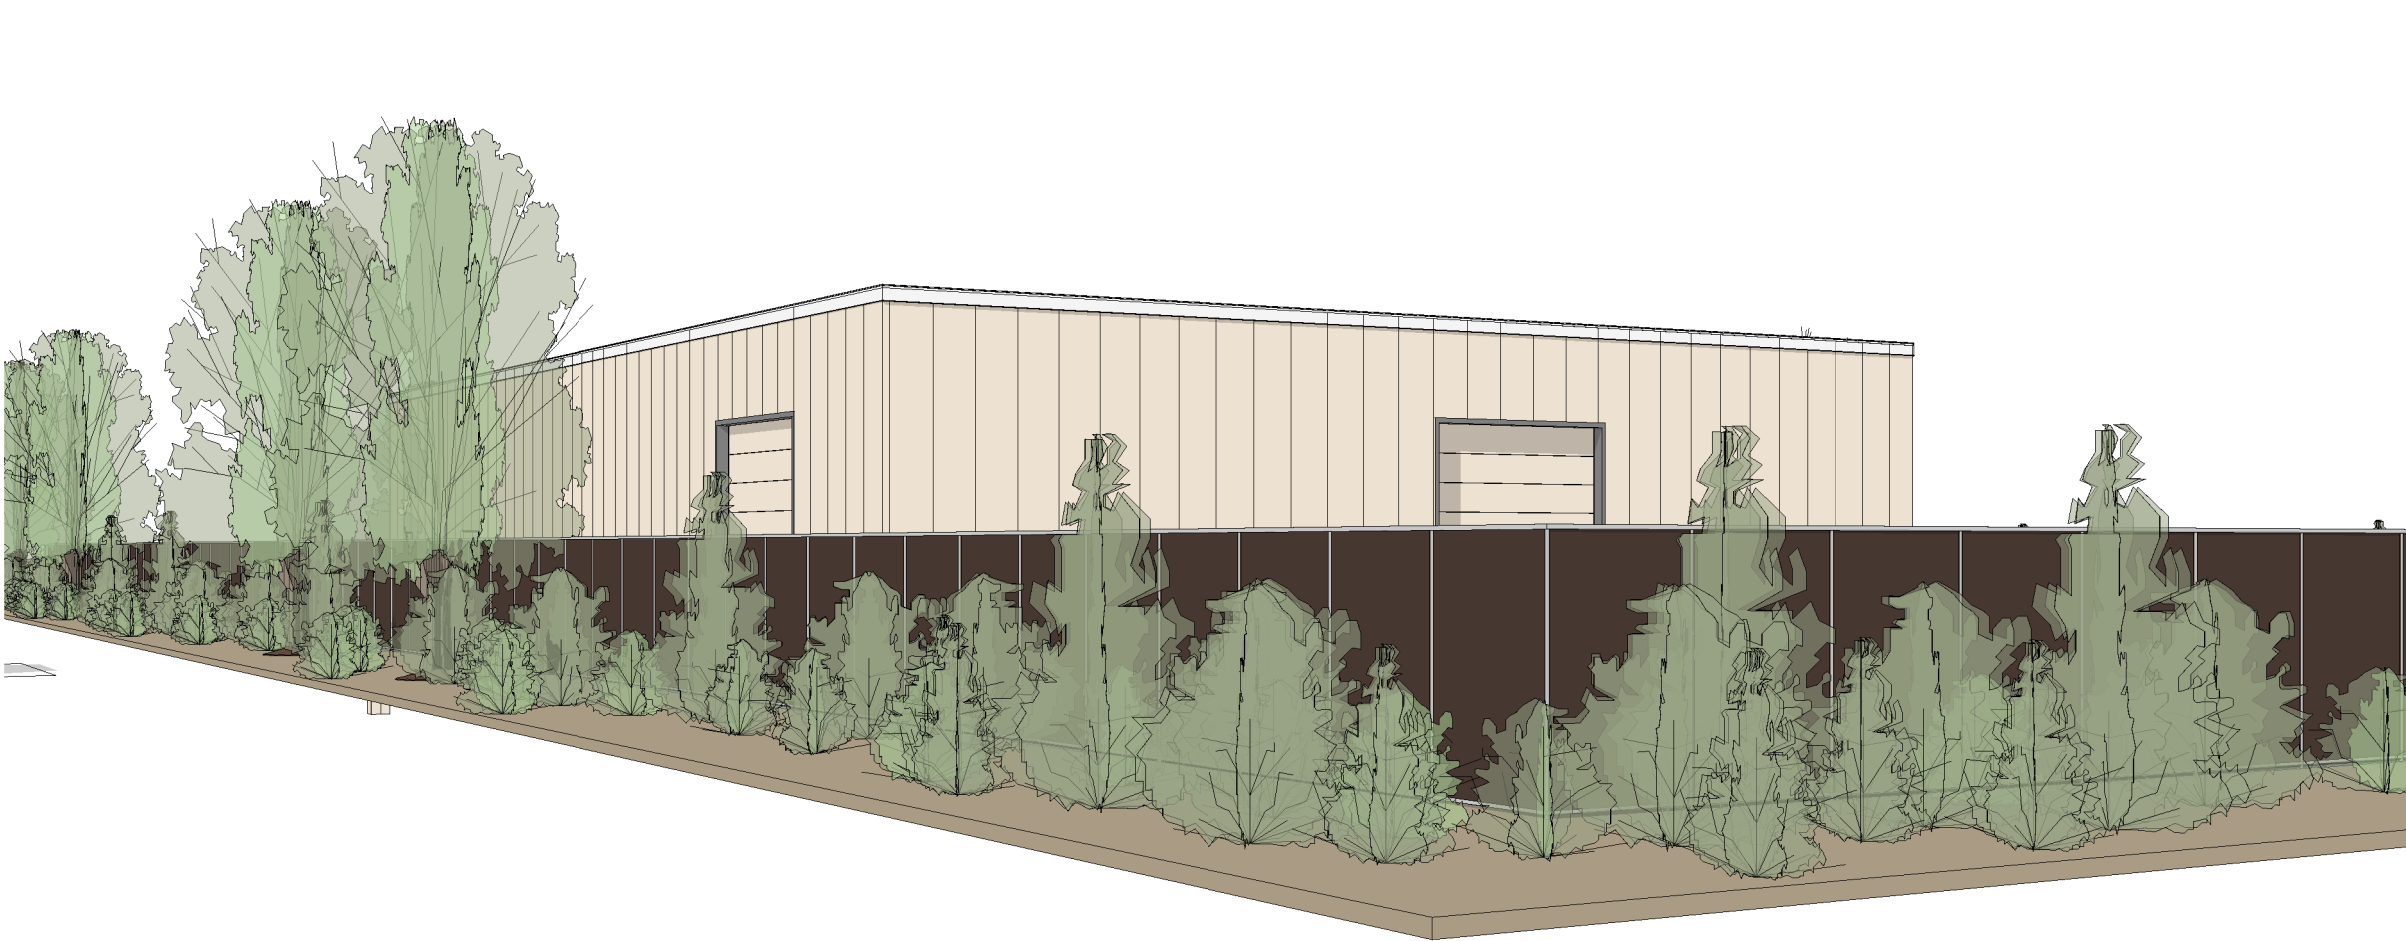

SOUTHEAST PERSPECTIVE

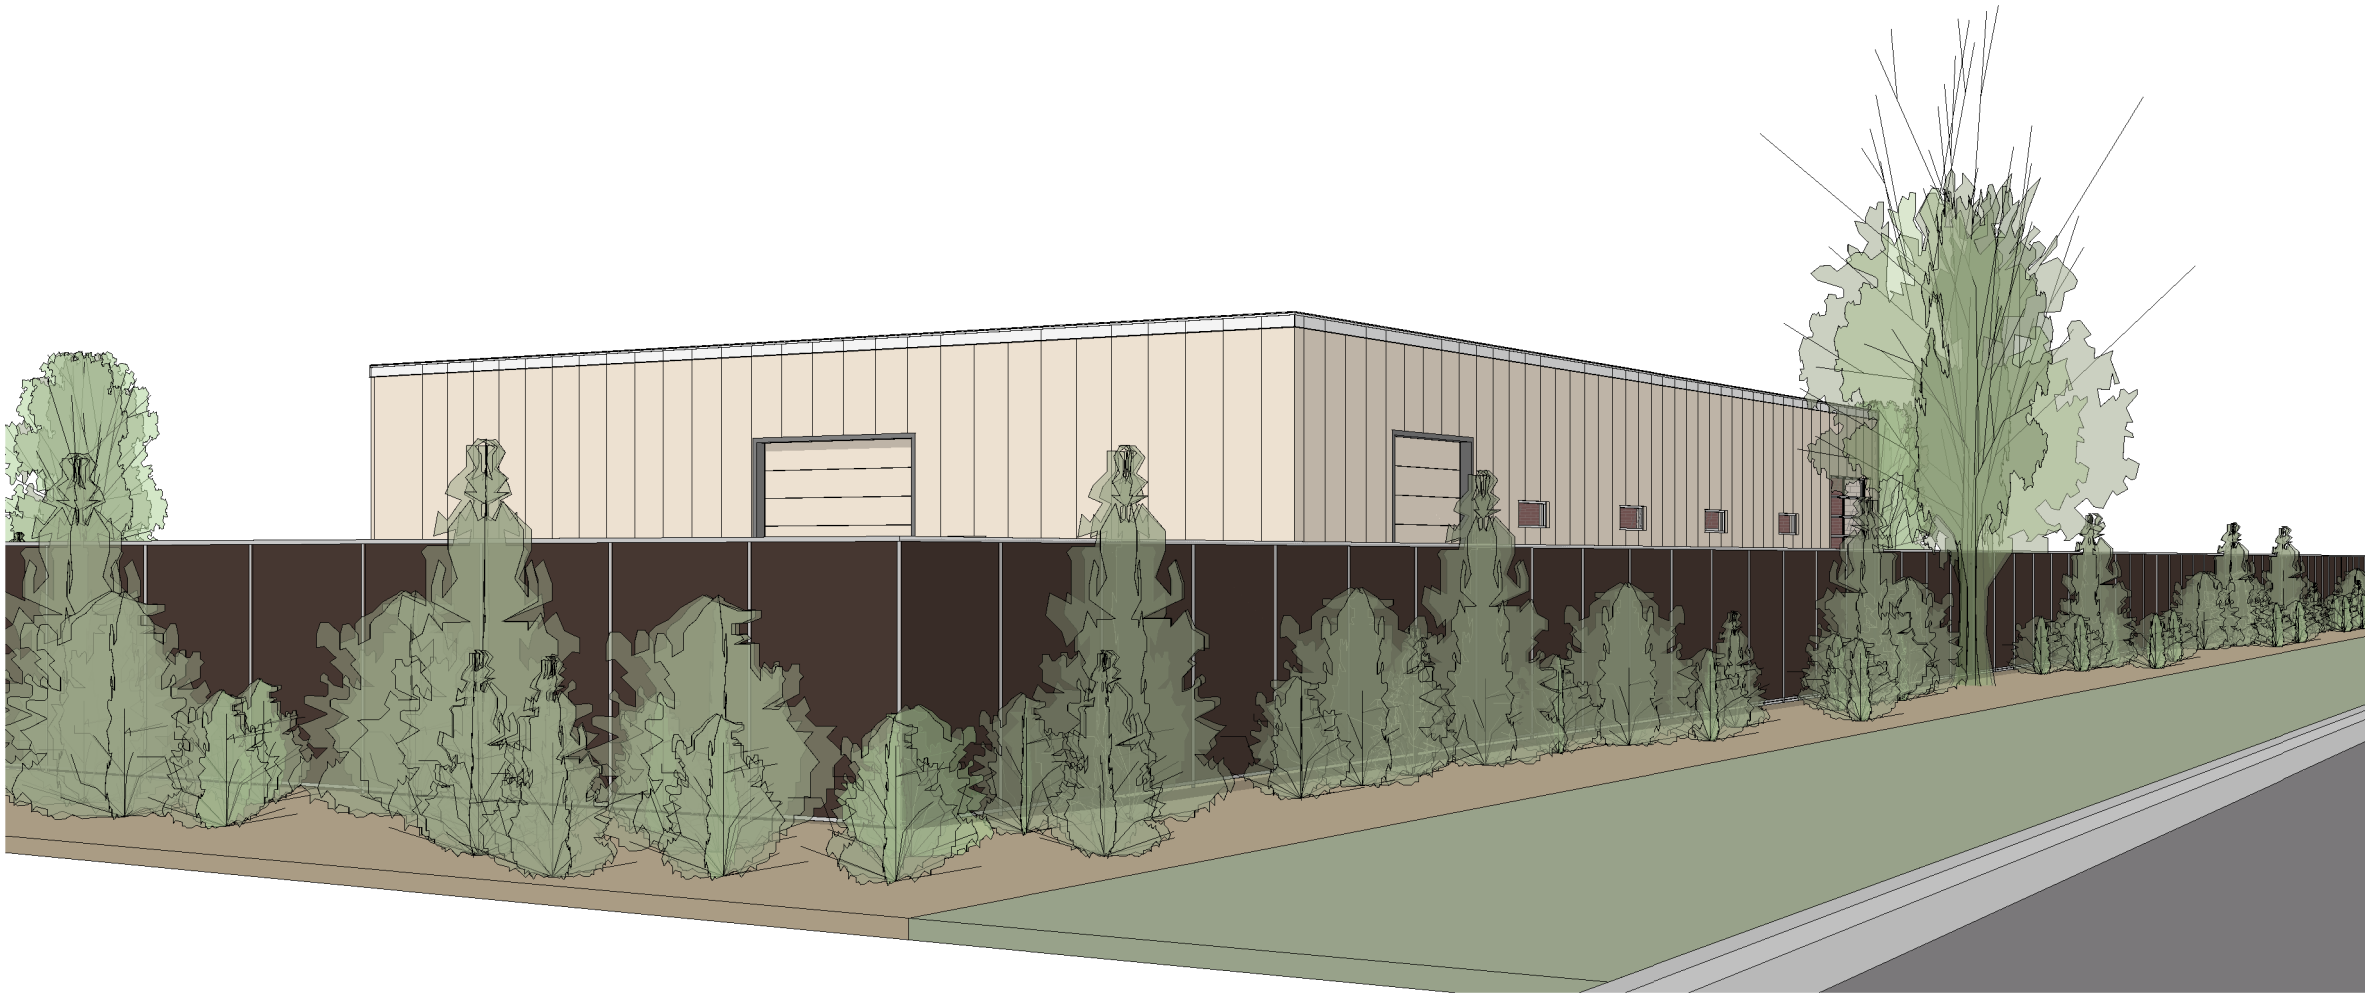

SOUTHWEST PERSPECTIVE