




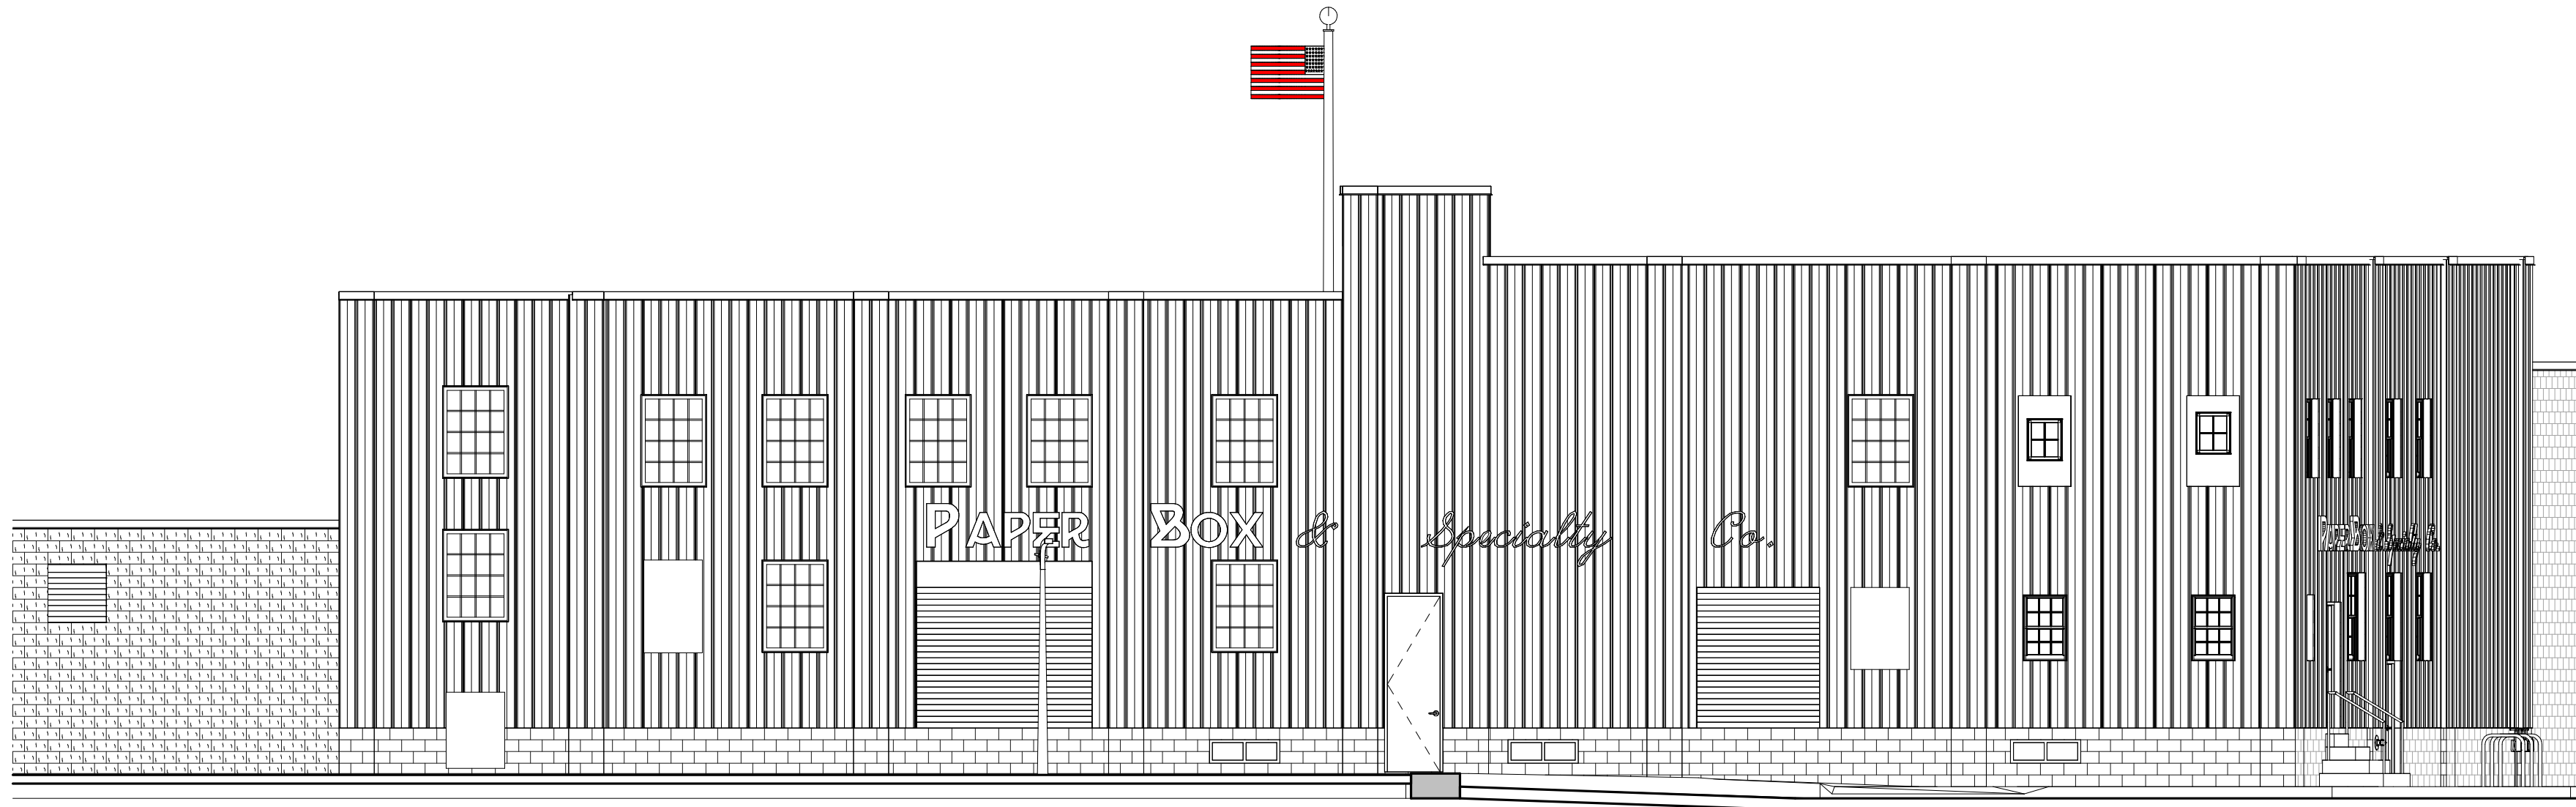


EAST BUILDING ELEVATION - NEW WORK
SCALE: 1/8" = 1'-0"

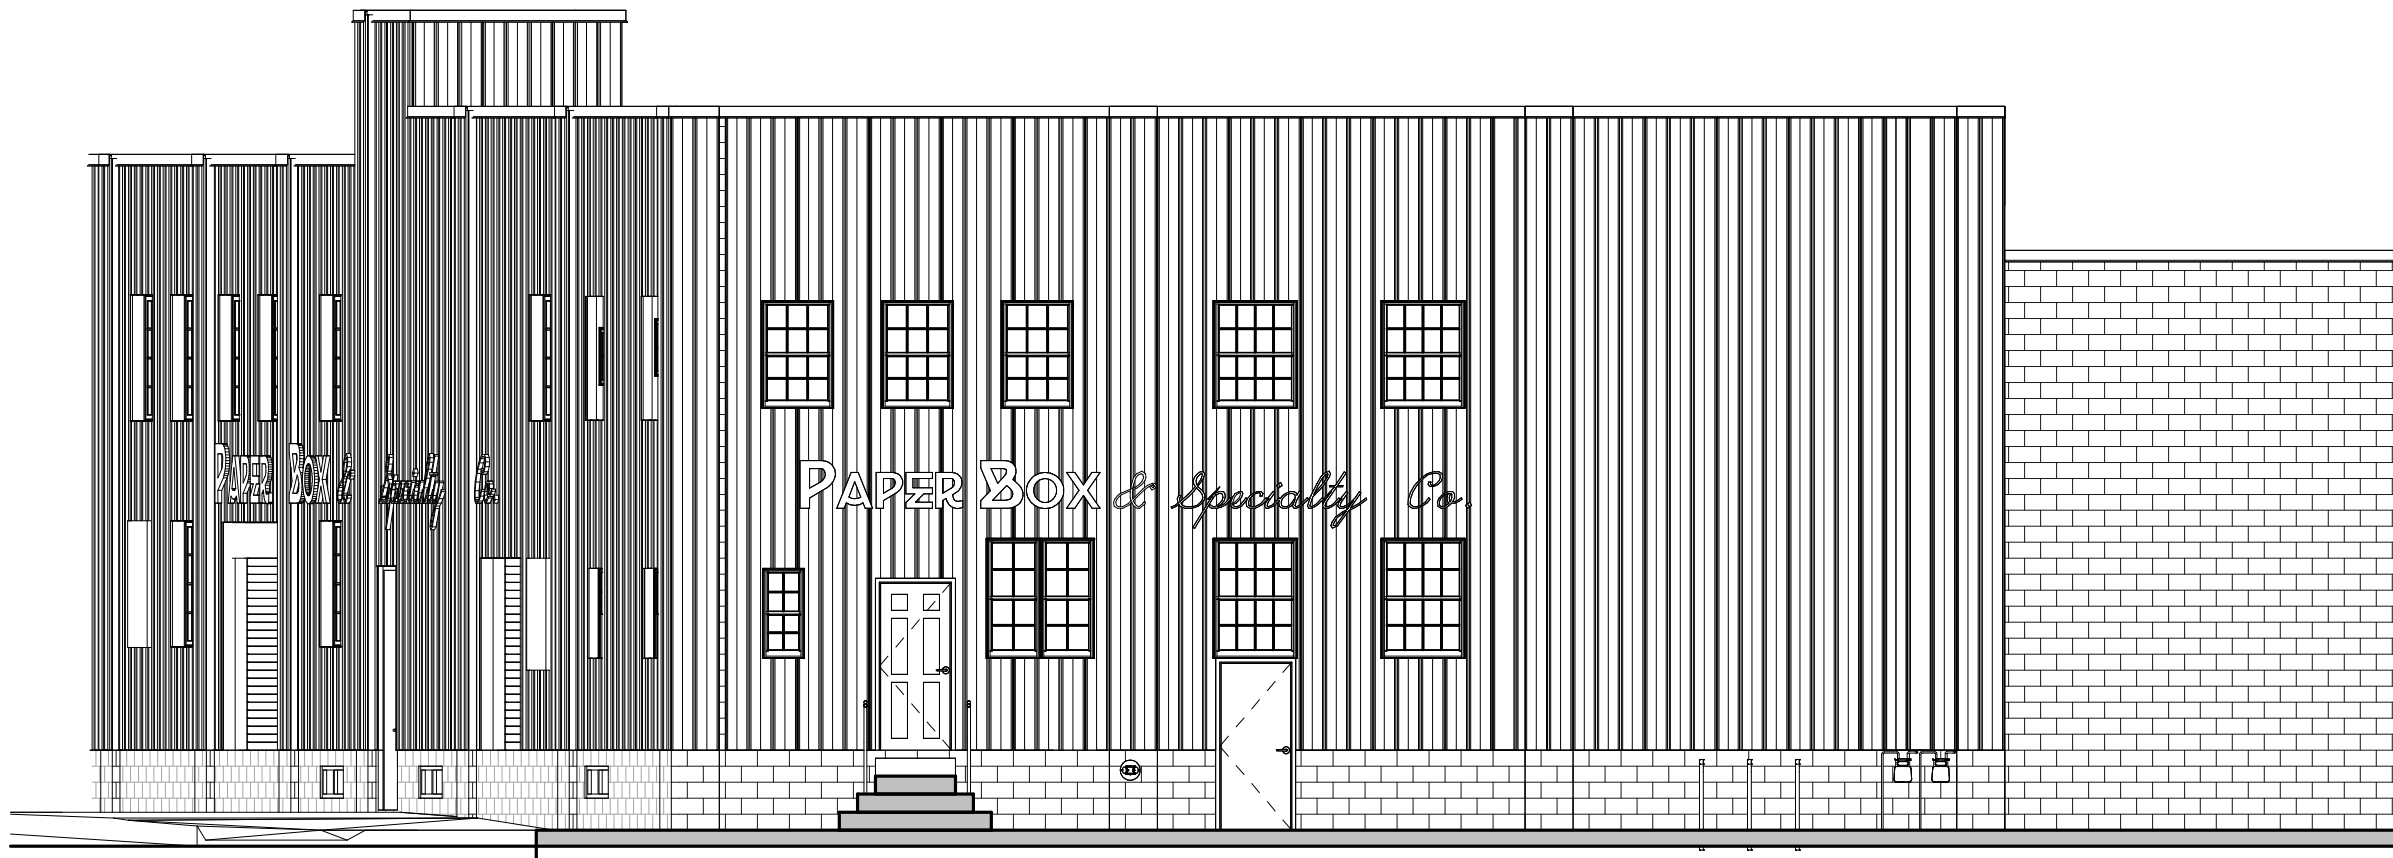

NORTH BUILDING ELEVATION - NEW WORK
SCALE: 1/8" = 1'-0"

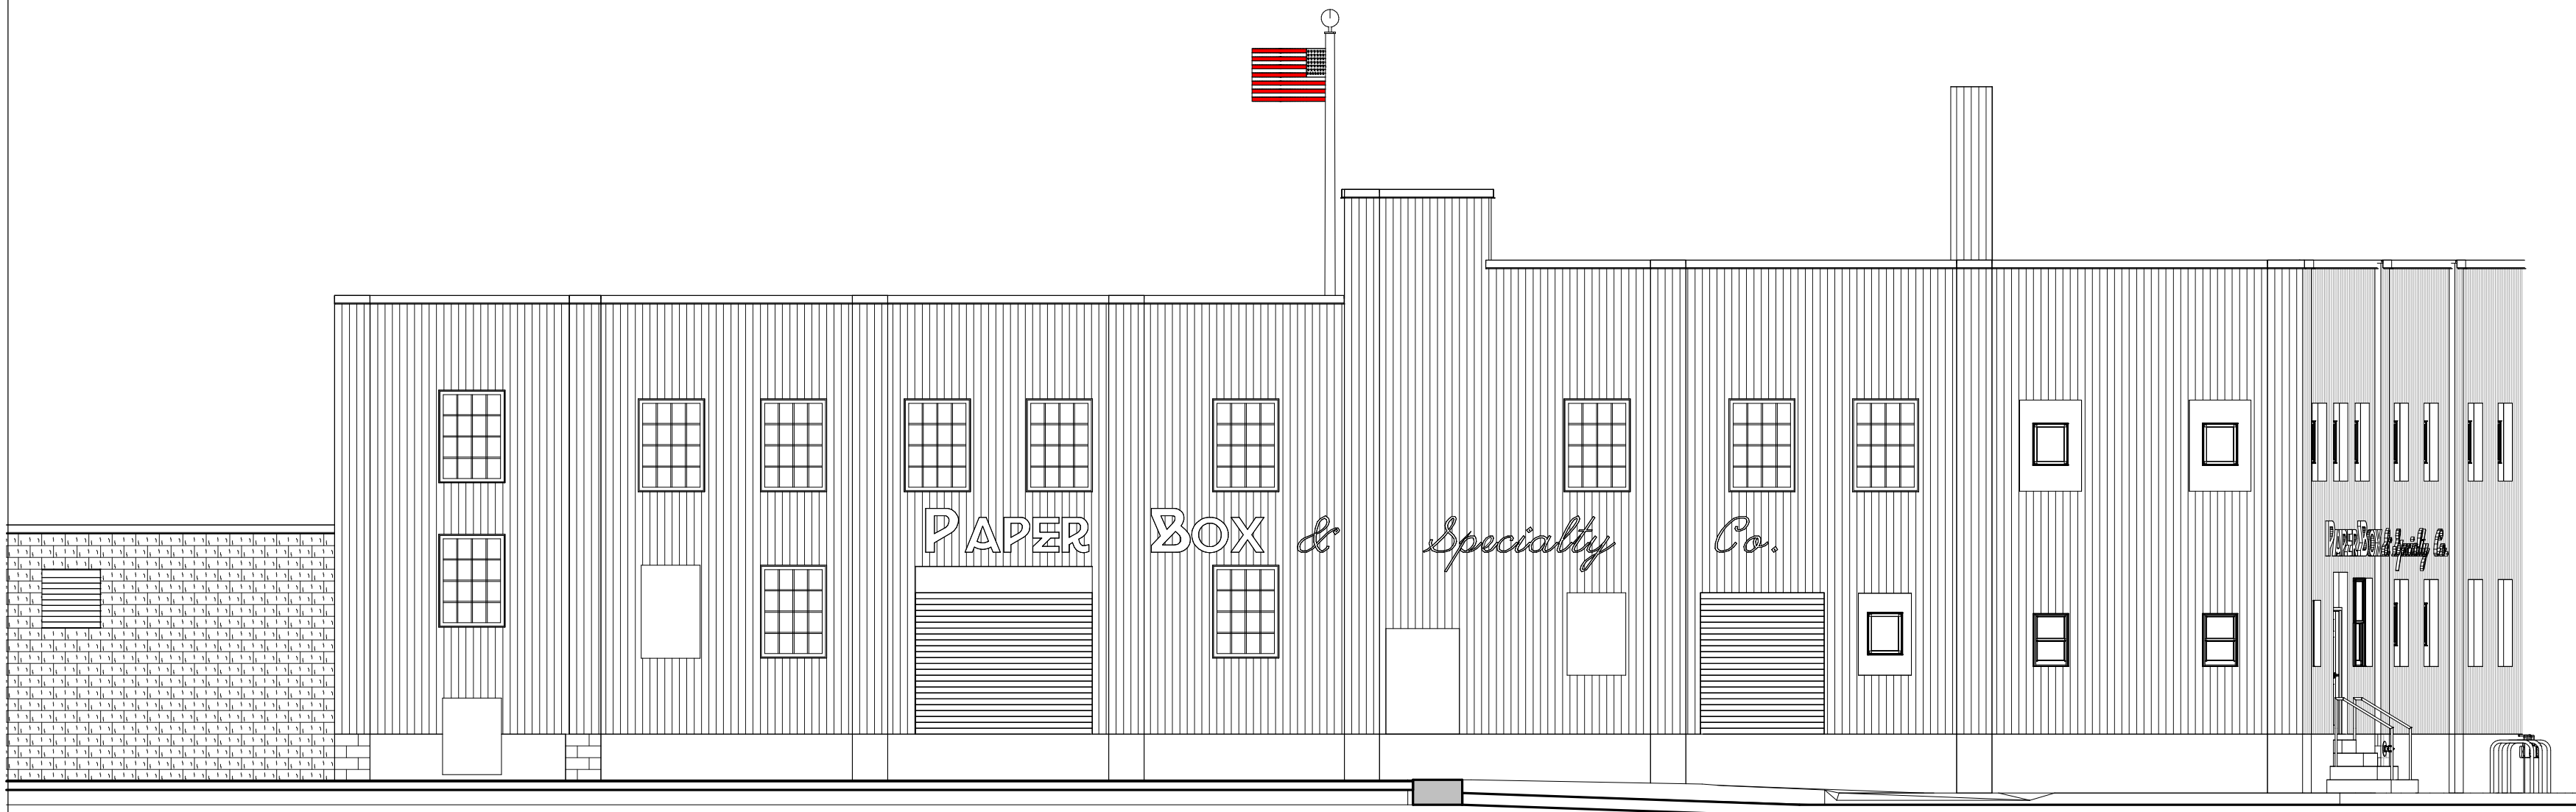

EAST BUILDING ELEVATION - EXISTING
SCALE: 1/8" = 1'-0"

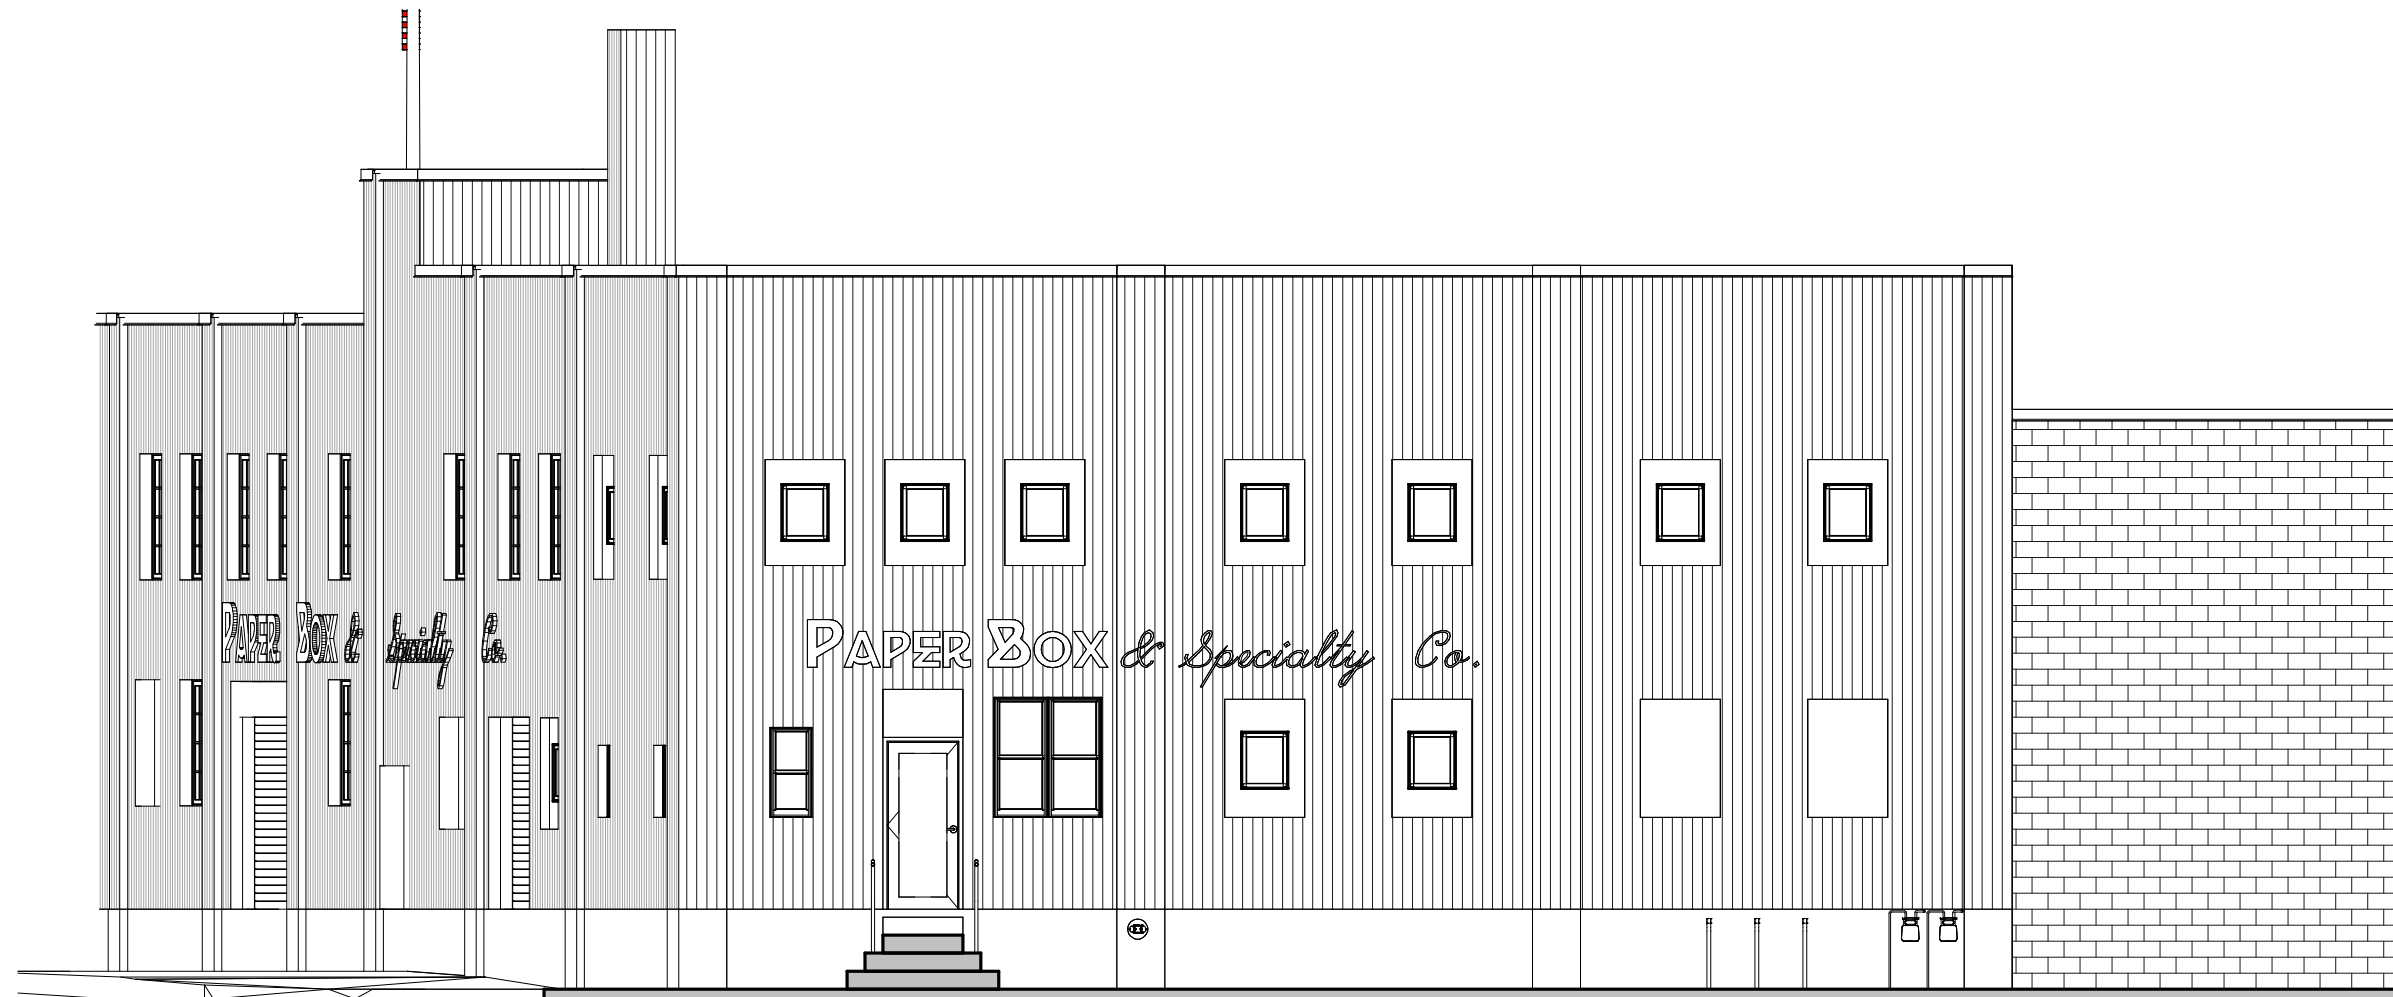

NORTH BUILDING ELEVATION - EXISTING
SCALE: 1/8" = 1'-0"

CITY SUBMITTAL



