

N
 |
 O
 |
 N
 SITE PLAN | SCALE: NTS



Existing East Elevation (Front)
Proposed work at Entry Element



Existing North Elevation (Side)
No work, existing to remain




Existing West Elevation (Rear)
No work, existing to remain







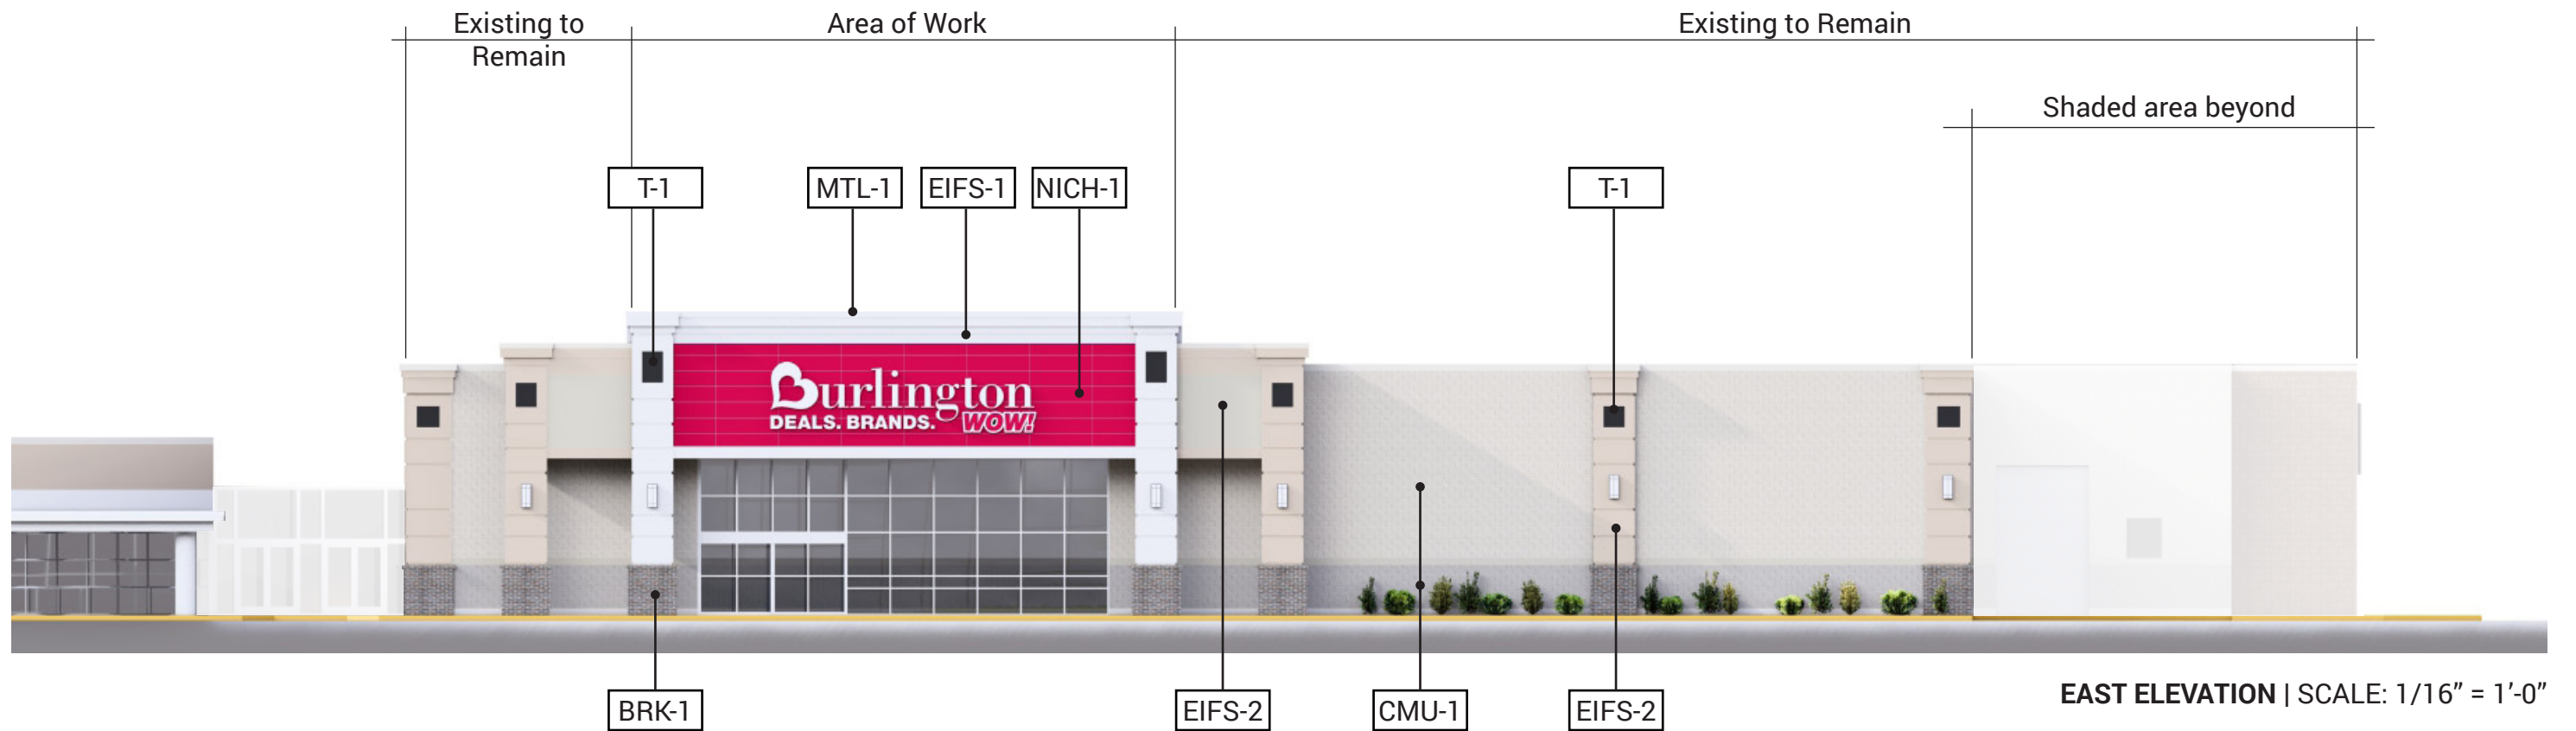

WORK SCOPE


- No work in areas marked “Existing to Remain” or on other elevations not shown.
- Existing Storefront to remain.
- Existing brick to remain.
- EIFS to be recolored where indicated.
- Fiber Cement Panel System to be installed where indicated
- Sign shown for reference only. Sign vendor will apply for sign permit separately.

PROPOSED MATERIALS




NICH-1

Fiber Cement Panel System
Nichiha
Custom Color:
“Burlington Red”
Pantone 207c

 

EIFS-1

Exterior Insulation Finish System
Existing EIFS, recolored
Color: Match SW 7005
Sherwin Williams
“Pure White”

 

MTL-1

Metal Coping
Color to Match EIF-1




T-1

(E) Tile
Existing tile inset
To Remain



BRK-1

(E) Brick Base
Existing brick
To Remain

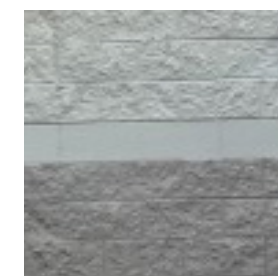

CMU-1

(E) CMU
Existing Painted CMU
To Remain



EIFS-2

(E) Exterior Insulation Finish System
Existing EIFS
To Remain