
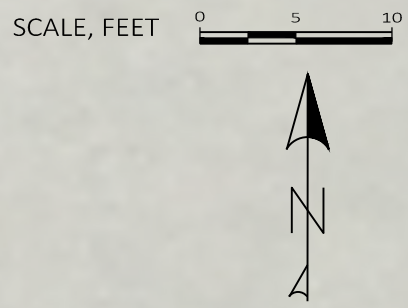


FILE NAME: C:\USERS\MOYER\ONE\DRIVE - CITY OF SHEBOYGAN\DESKTOP\PARKS AND PARKING LOTS\GREENSPACE\PRODUCTION\PLAN SHEETS\2026PO.DWG
 LAYOUT NAME - 4005W1
 PLOTTED BY - Moyer, Tim

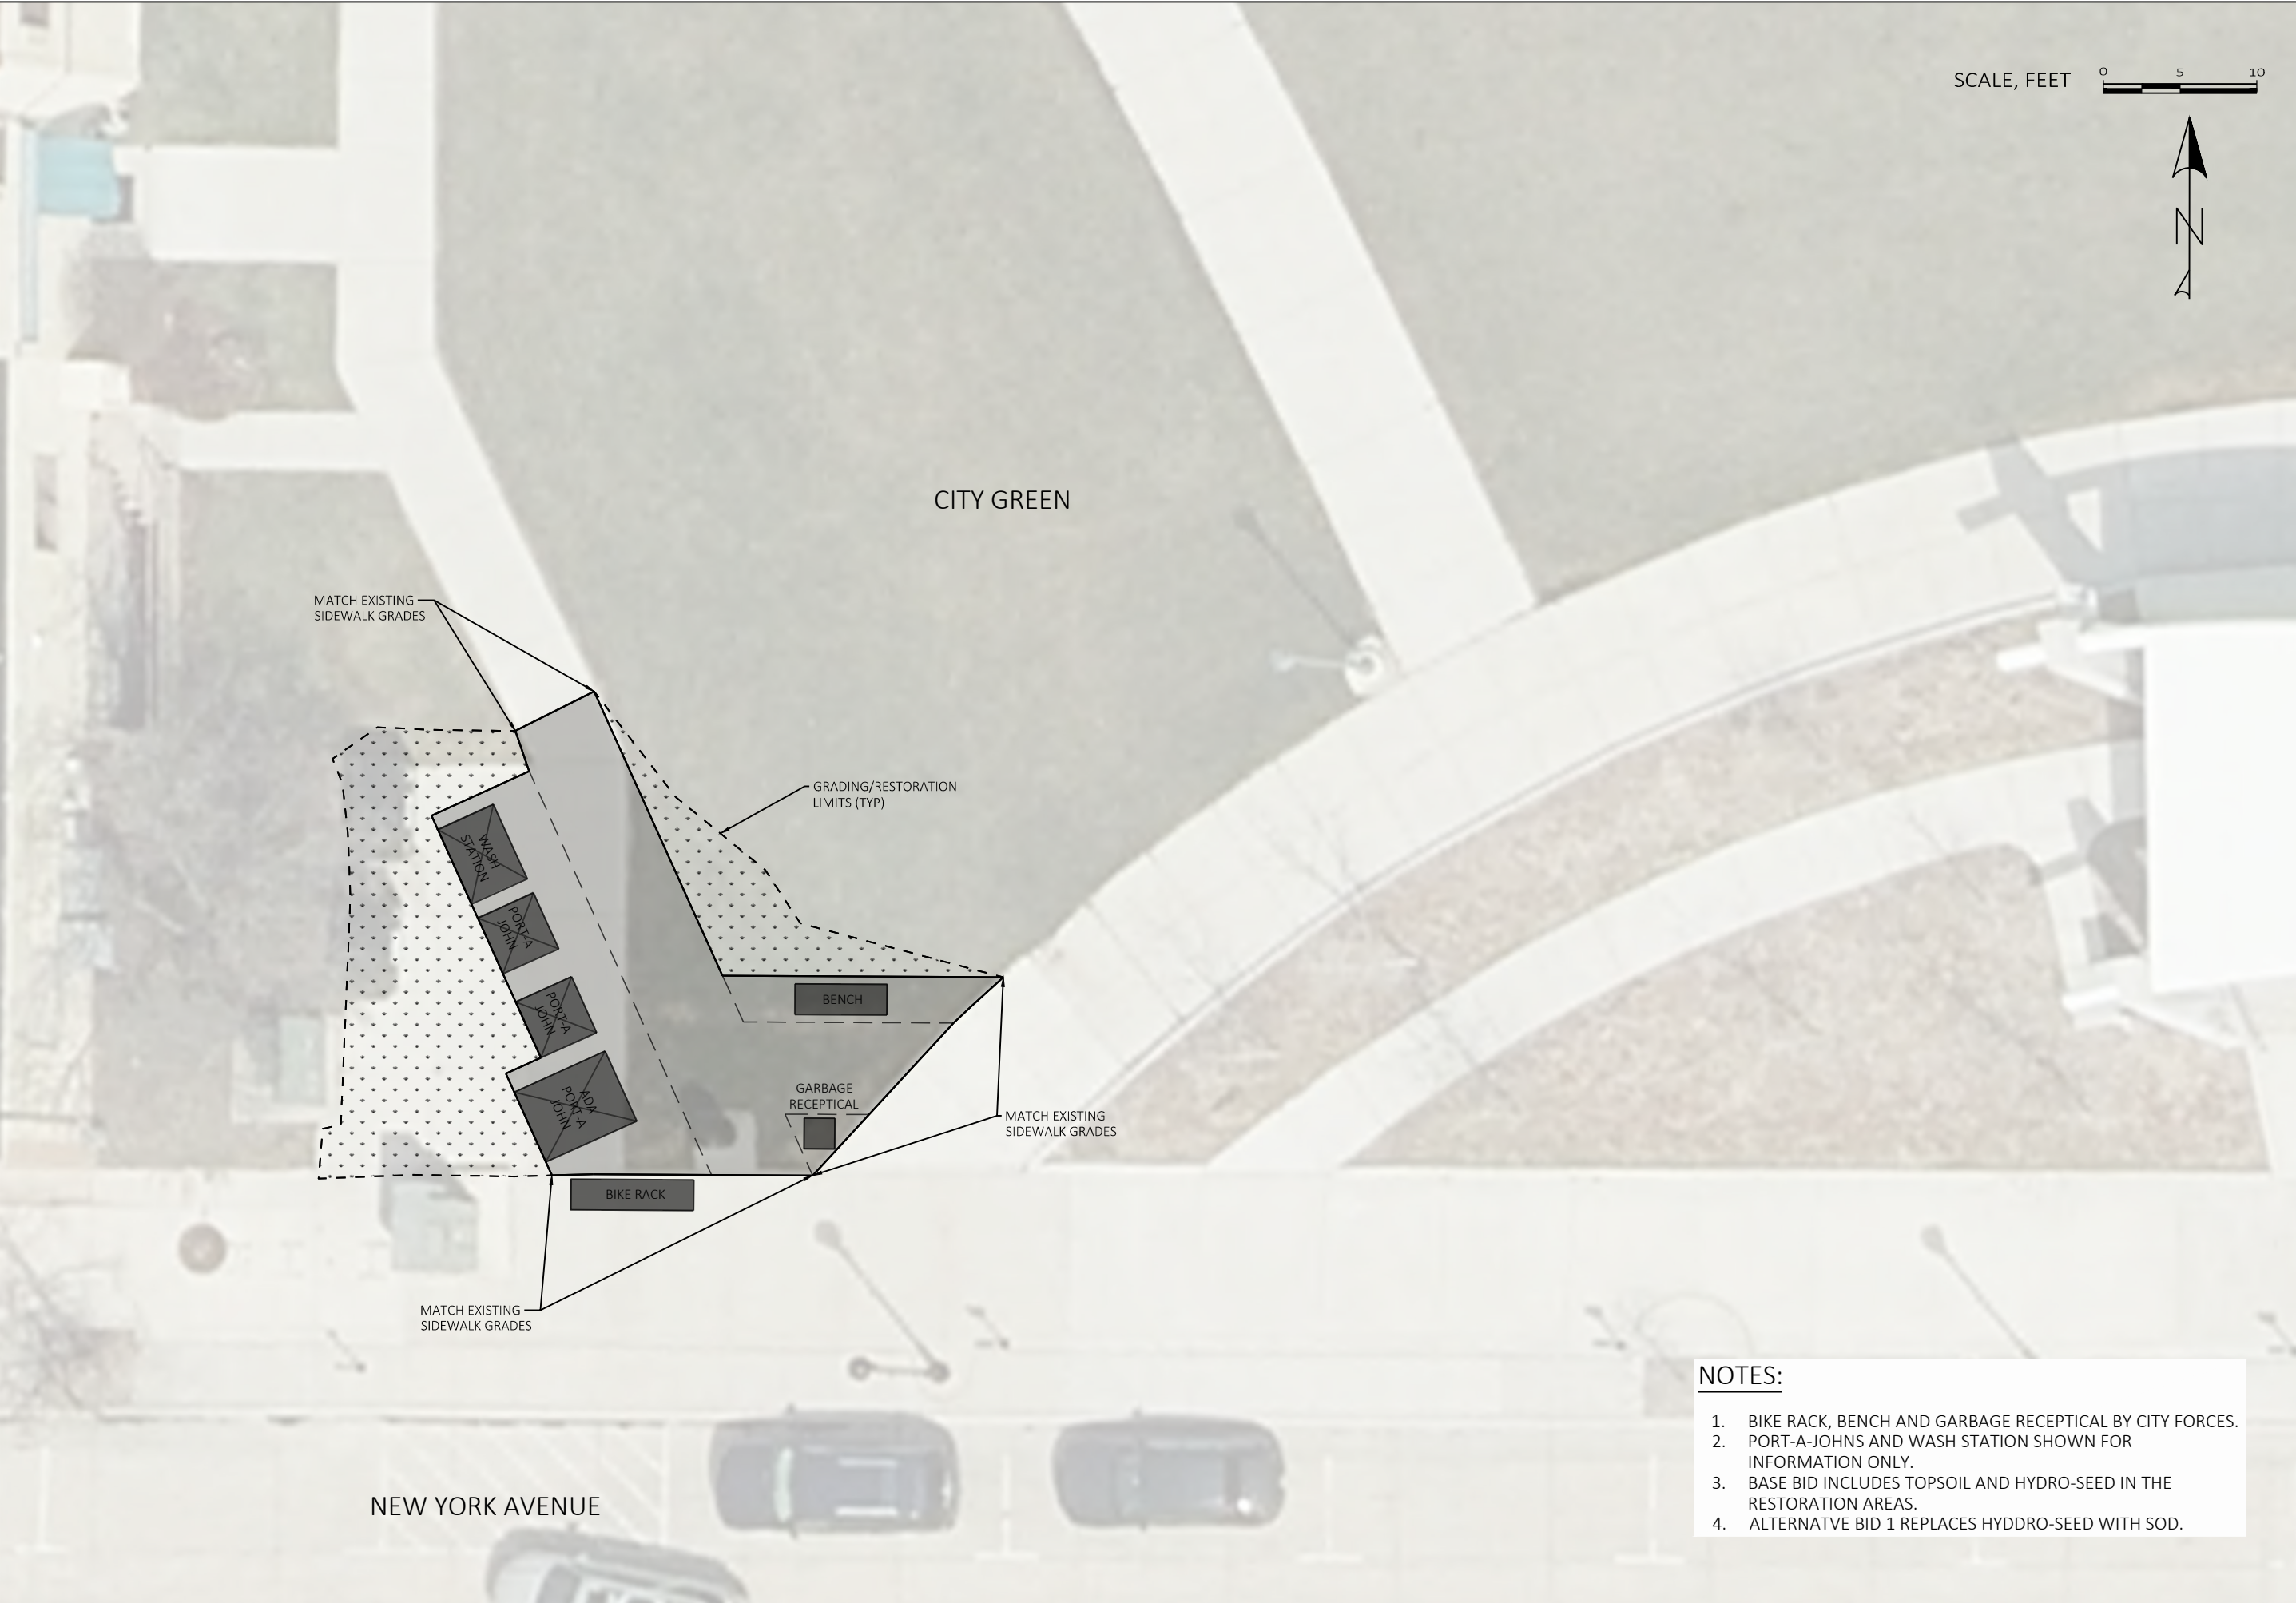

CITY GREEN

MATCH EXISTING SIDEWALK GRADES

GRADING/RESTORATION LIMITS (TYP)

MATCH EXISTING SIDEWALK GRADES

MATCH EXISTING SIDEWALK GRADES

NEW YORK AVENUE

NOTES:

1. BIKE RACK, BENCH AND GARBAGE RECEPTICAL BY CITY FORCES.
2. PORT-A-JOHNS AND WASH STATION SHOWN FOR INFORMATION ONLY.
3. BASE BID INCLUDES TOPSOIL AND HYDRO-SEED IN THE RESTORATION AREAS.
4. ALTERNATVE BID 1 REPLACES HYDDRO-SEED WITH SOD.

Revision Number	Revision Description	Drawn By	Date


CITY GREEN PARK
 (SOUTHWEST CORNER SIDEWALK IMPROVEMENTS)
 PROJECT OVERVIEW

**CITY OF SHEBOYGAN
 PUBLIC WORKS**

City of Sheboygan
 Department of Public Works
 Engineering Division
 2026 New Jersey Avenue
 Sheboygan, WI 53081
 Kevin Jump, PE - City Engineer

Designed By	TJM
Drawn By	TJM
Checked By	KEJ
Plot Date	5/11/2026
Bid No.	C26-13
Project Date	MARCH 2026
Sheet No.	
Drawing No.	200 PO-1

FILE NAME: C:\USERS\MOYER\ONE\DRIVE - CITY OF SHEBOYGAN\DESKTOP\TOP PARKS AND PARKING LOTS\GREENSPACE\PRODUCTION\PLAN SHEETS\400SW_ALTL.DWG
 LAYOUT NAME - 400SW1
 PLOTTED BY - Moyer, Tim

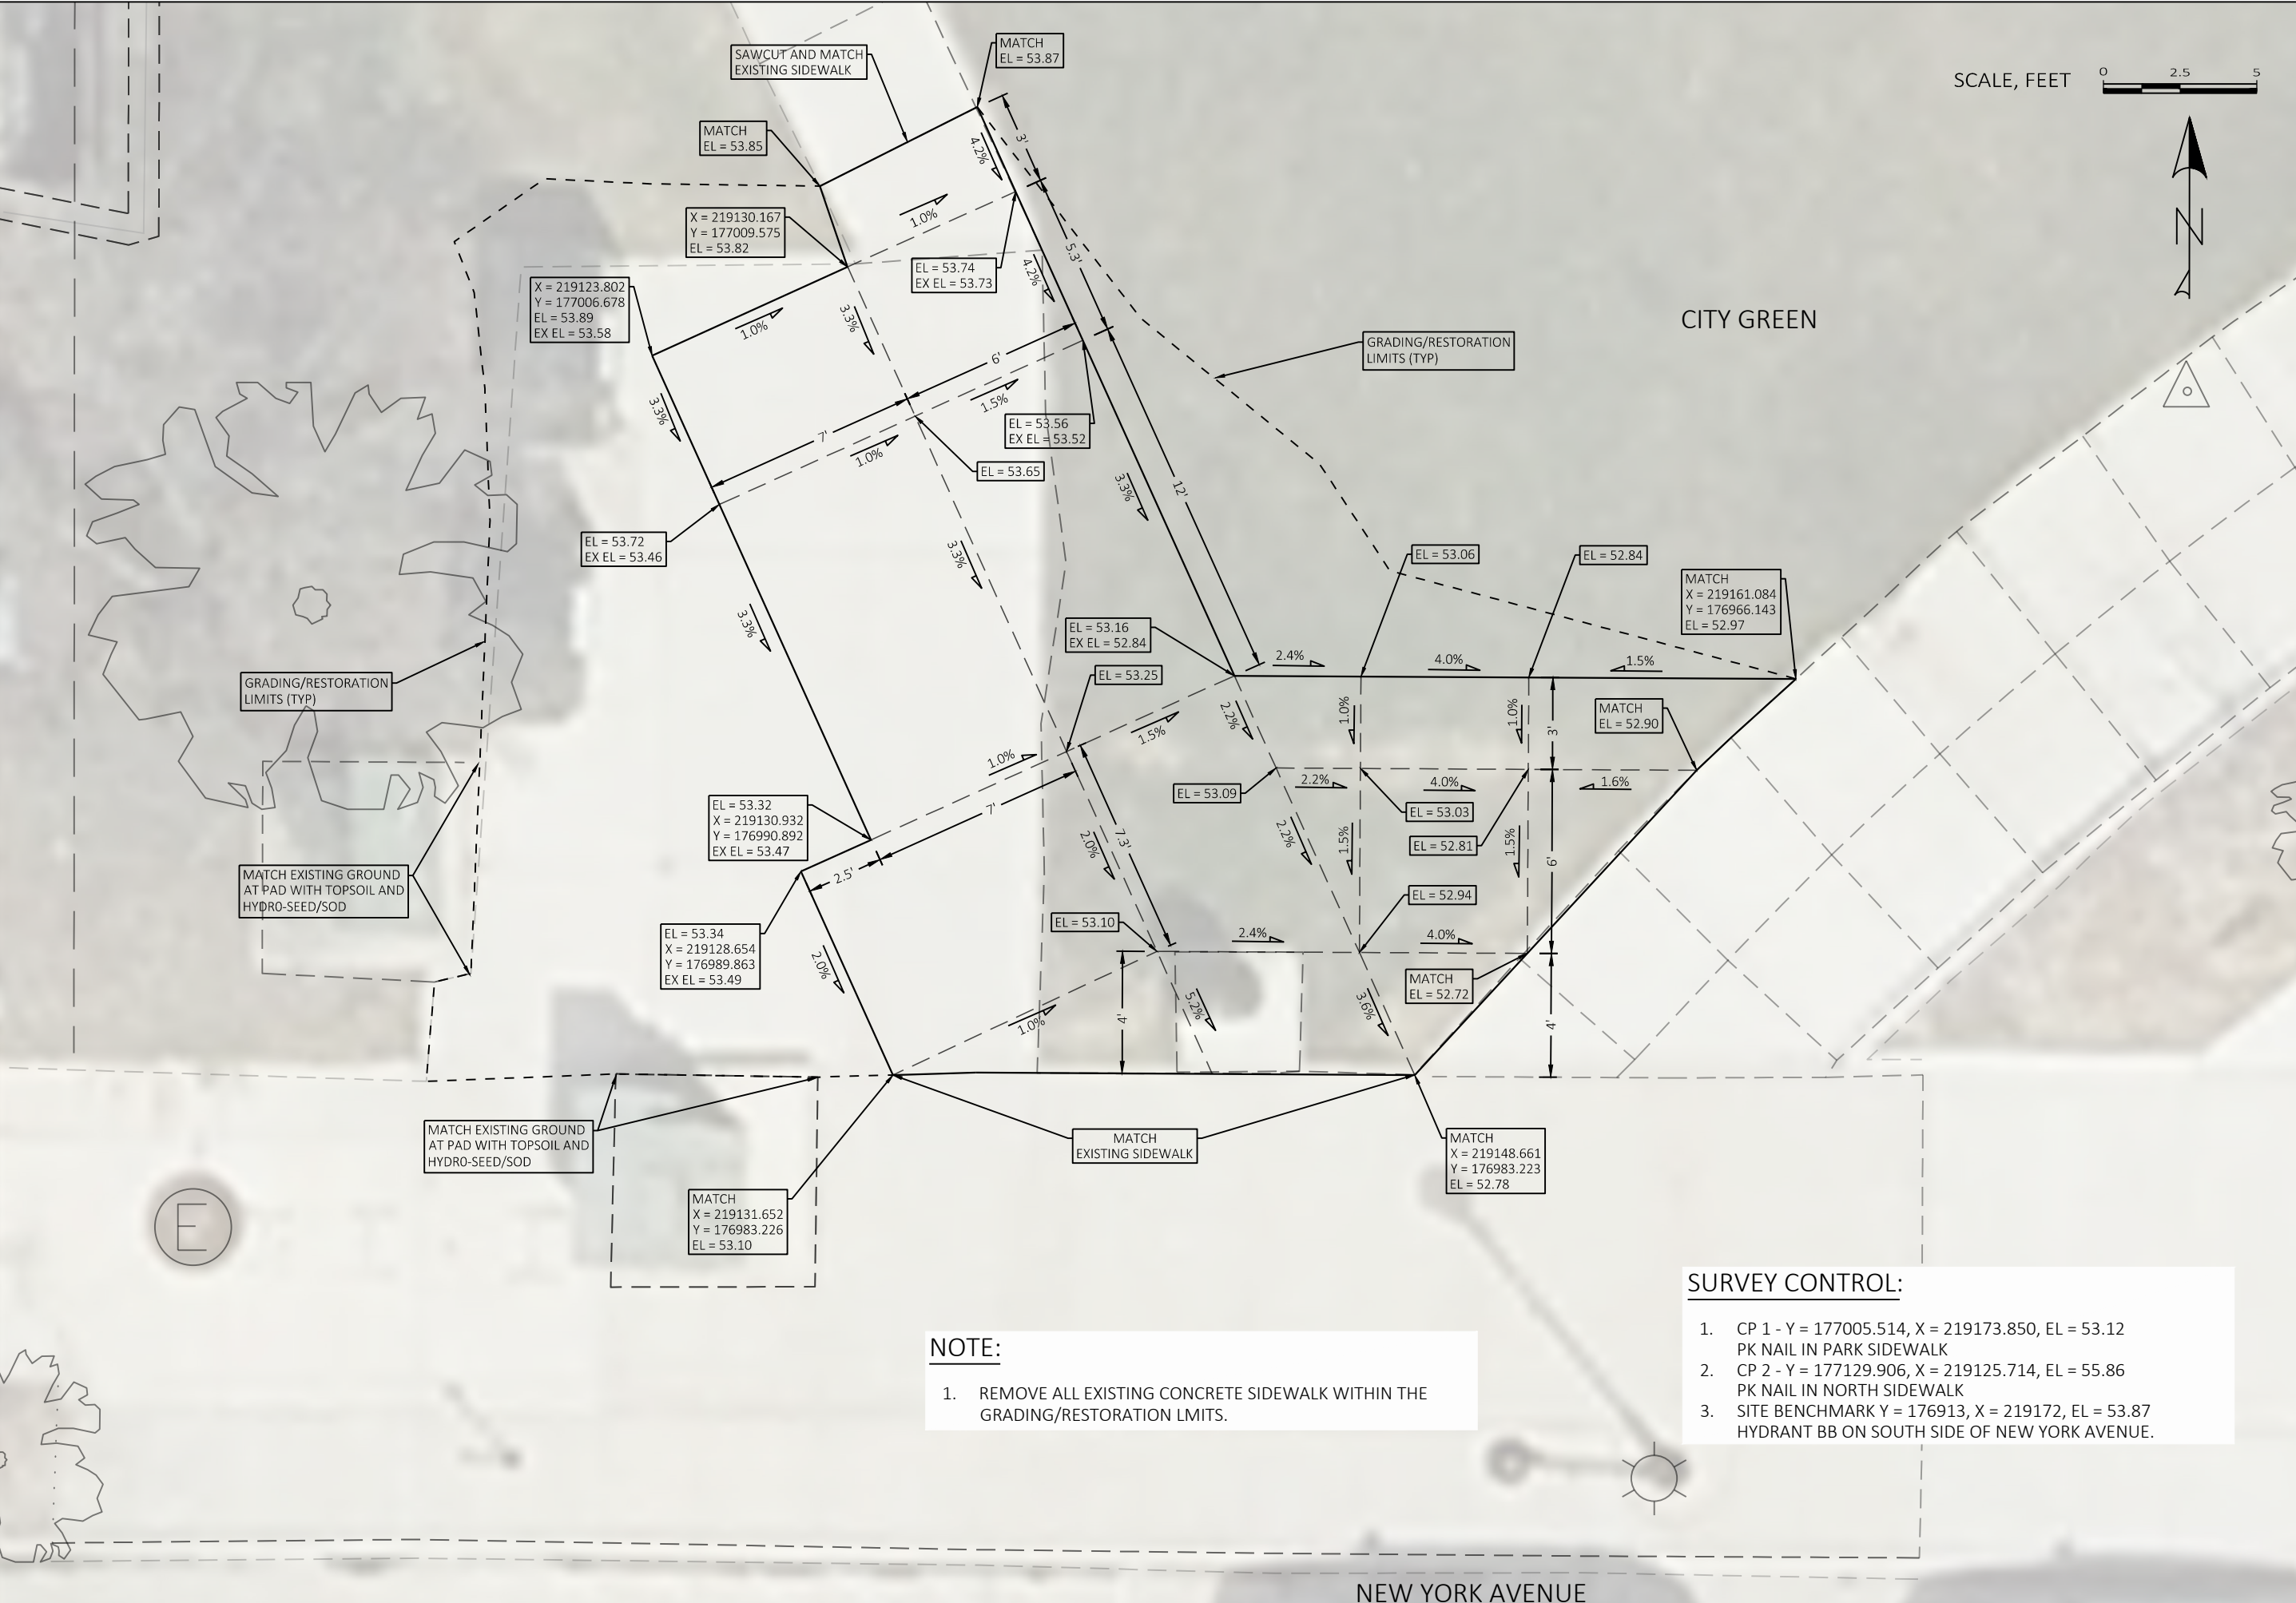

NOTE:

1. REMOVE ALL EXISTING CONCRETE SIDEWALK WITHIN THE GRADING/RESTORATION LIMITS.

SURVEY CONTROL:

1. CP 1 - Y = 177005.514, X = 219173.850, EL = 53.12
PK NAIL IN PARK SIDEWALK
2. CP 2 - Y = 177129.906, X = 219125.714, EL = 55.86
PK NAIL IN NORTH SIDEWALK
3. SITE BENCHMARK Y = 176913, X = 219172, EL = 53.87
HYDRANT BB ON SOUTH SIDE OF NEW YORK AVENUE.

Date	
Drawn By	
Revision Description	
Revision Number	

CITY GREEN PARK
 (SOUTHWEST CORNER SIDEWALK IMPROVEMENTS)

PLAN

**CITY OF SHEBOYGAN
 PUBLIC WORKS**

City of Sheboygan
 Department of Public Works
 Engineering Division
 2026 New Jersey Avenue
 Sheboygan, WI 53081
 Kevin Jump, PE - City Engineer

Designed By	TJM
Drawn By	TJM
Checked By	KEJ
Plot Date	5/11/2026
Bid No.	C26-13
Project Date	MARCH 2026
Sheet No.	
Drawing No.	400 SW-1