


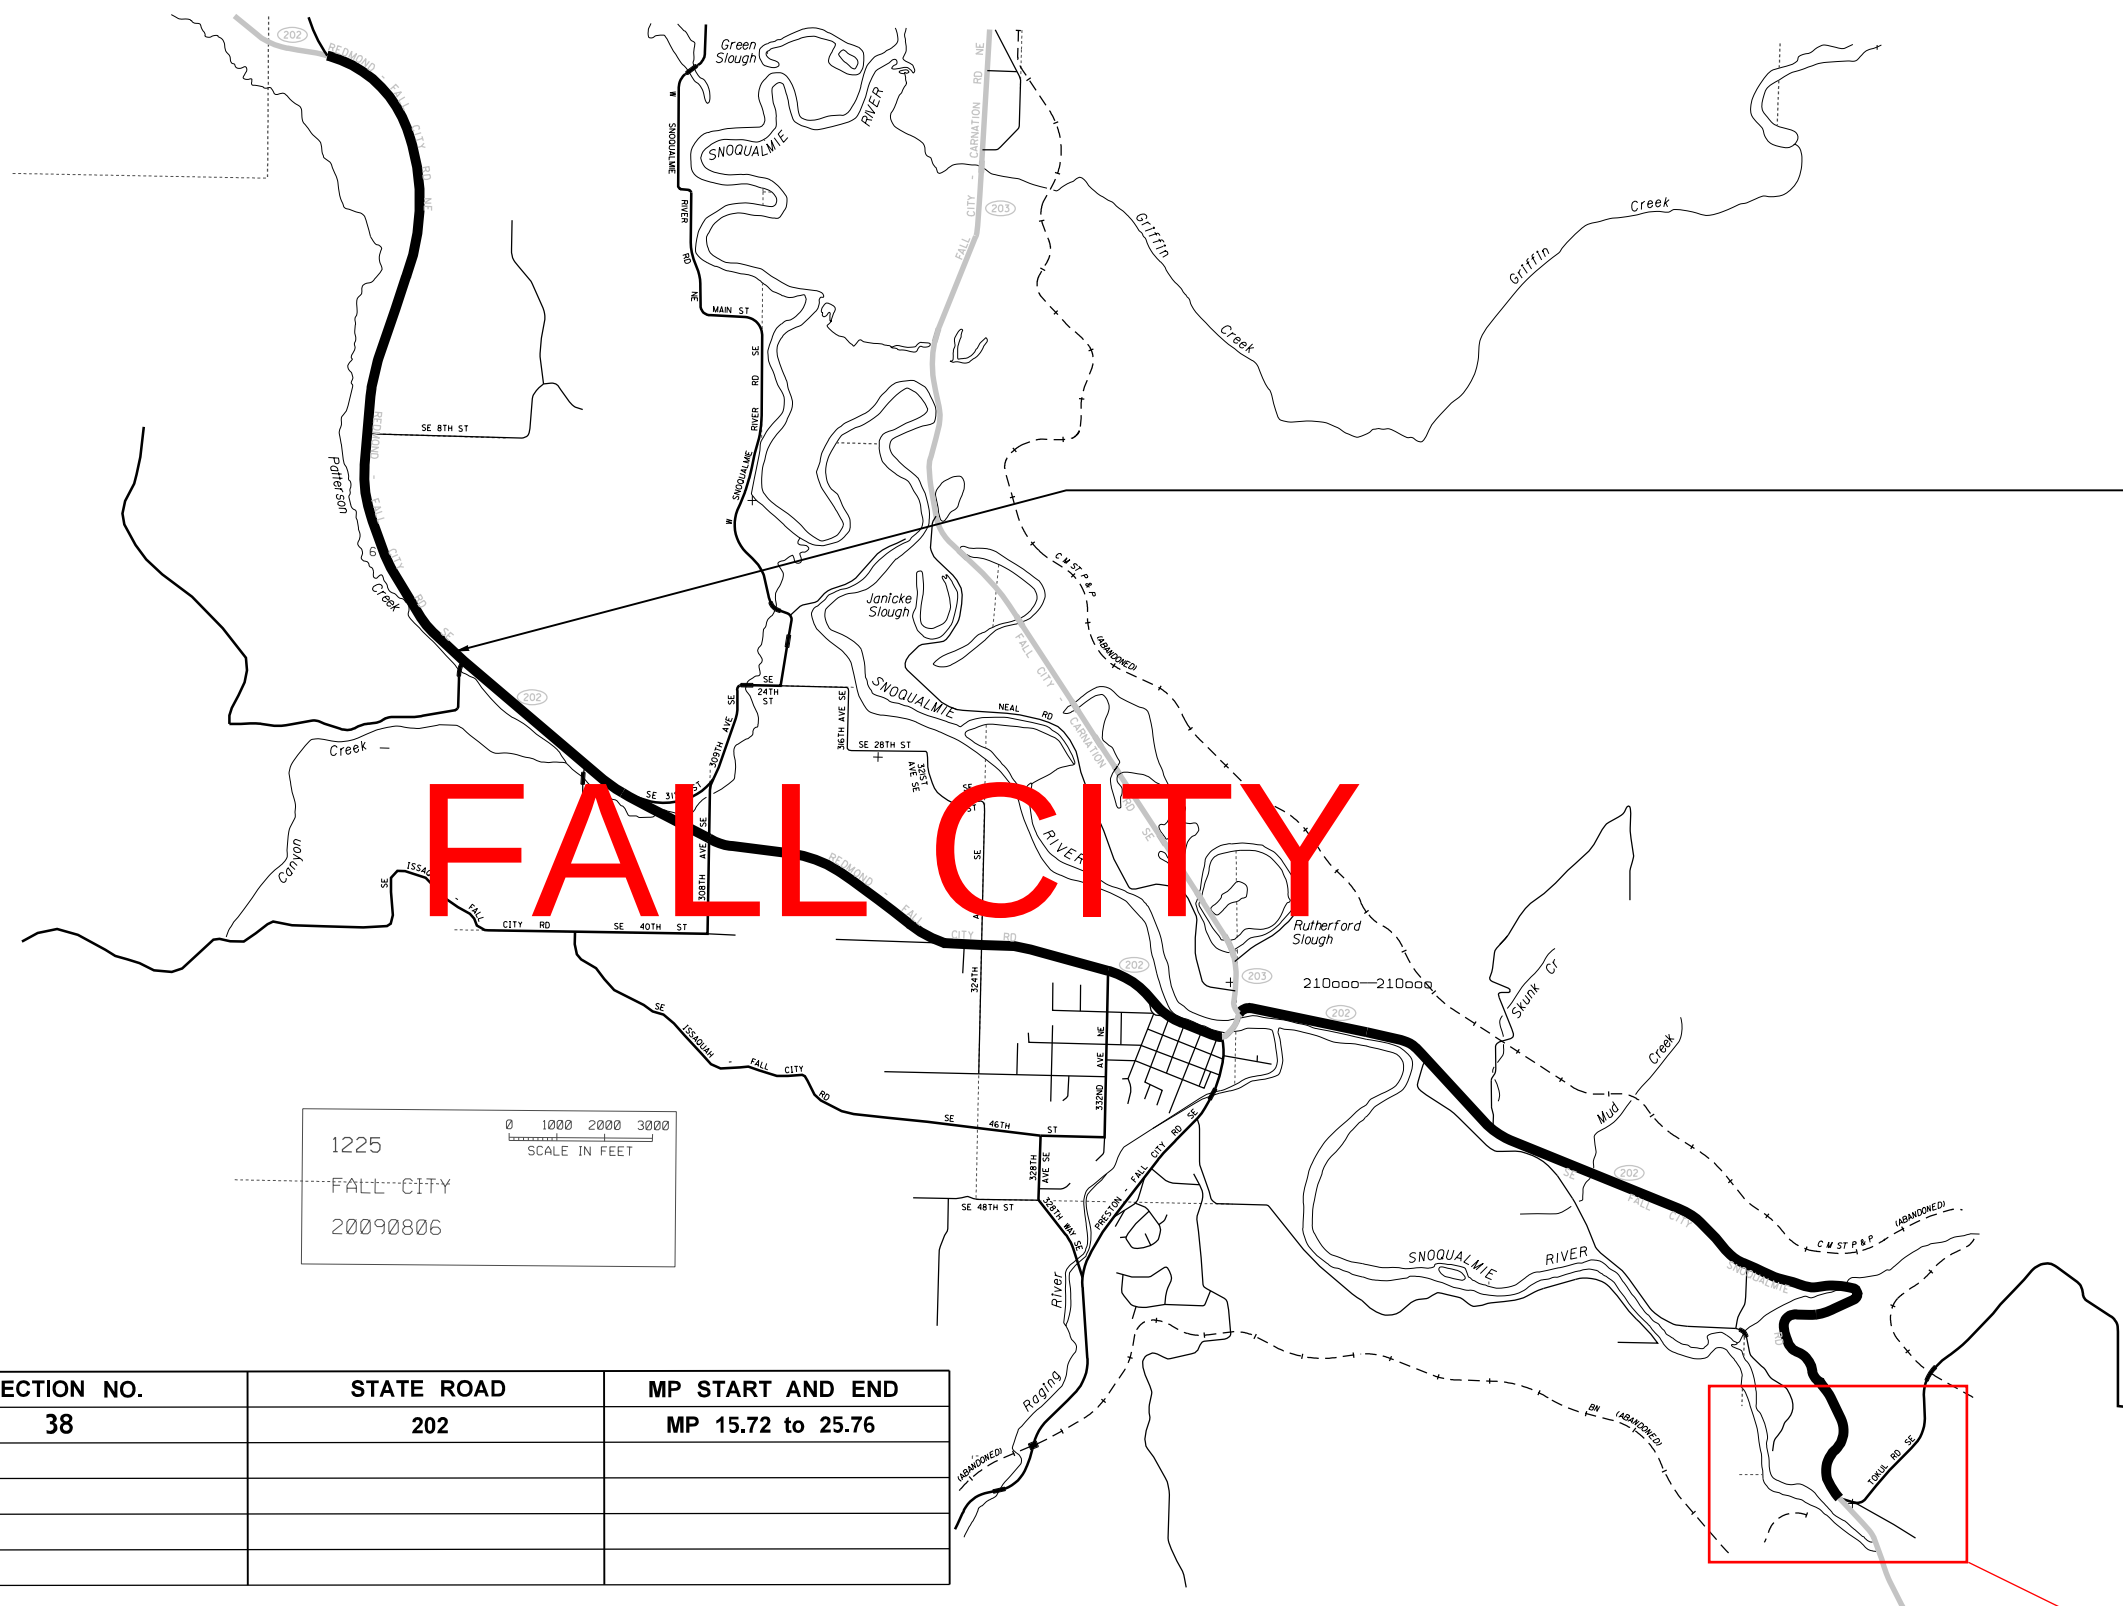

Section 38

FALL CITY

1225
FALL CITY
20090806

SECTION NO.	STATE ROAD	MP START AND END
38	202	MP 15.72 to 25.76

WITHIN THE CITY OF
SNOQUALMIE LIMITS

FILE NAME	c:\users\onealbrpw_wsdot\0621334\XL6747_PS_VM_2.dgn	REGION NO.	STATE	FED.AID PROJ.NO.					
TIME	10:25:10 AM	10	WASH						PLAN REF NO
DATE	4/15/2024								
PLOTTED BY	ONealBr								
DESIGNED BY	BROCK O'NEAL								SHEET
ENTERED BY	BROCK O'NEAL								OF
CHECKED BY									
PROJ. ENGR.									
REGIONAL ADM.	REVISION	DATE	BY	CONTRACT NO.	LOCATION NO.	P.E. STAMP BOX	DATE	P.E. STAMP BOX	SHEETS