


Attachment E

Almond Dental

Building Elevations 3/3

ROOF PERCENTAGE BREAKDOWN

PITCHED ROOF (YELLOW): 3,966 SQ/FT 75%
 FLAT ROOF (BLUE): 1,286 SQ/FT 25%
 TOTAL ROOF SQ/FT: 5,252 SQ/FT

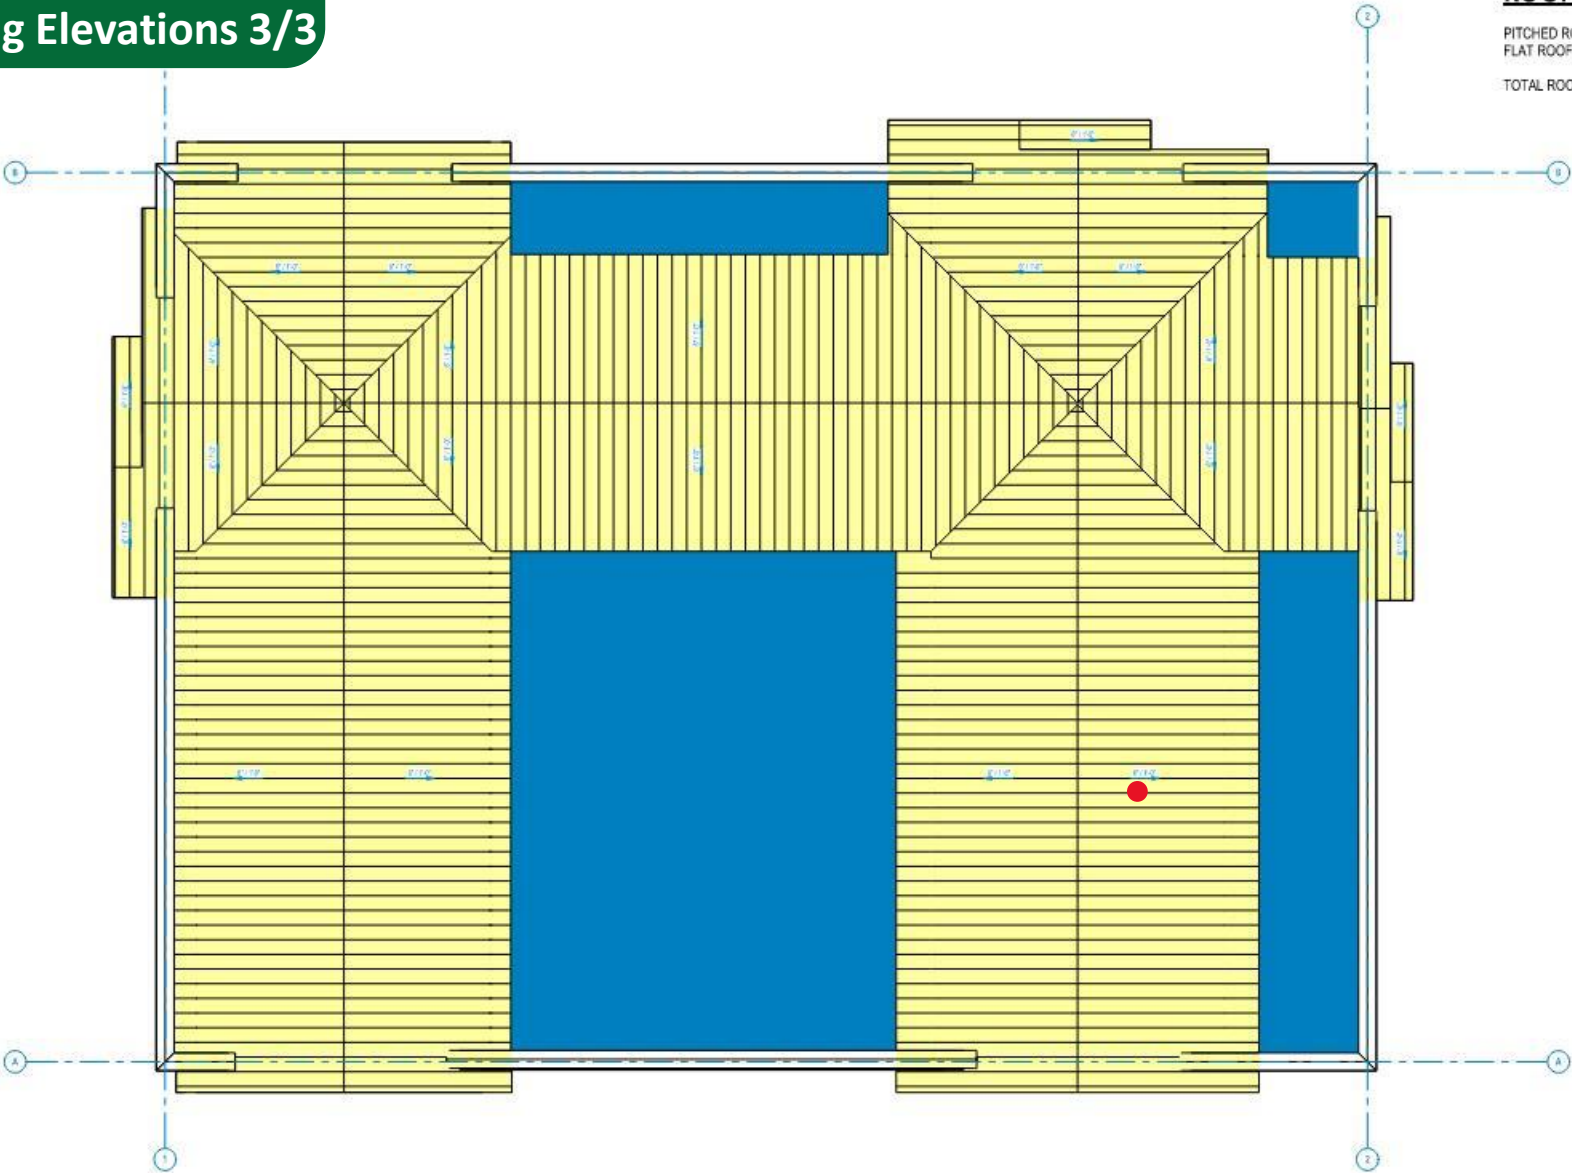

ROOF PLAN
1/4" = 1'-0"

ALMOND DENTAL
10435 S 2200 W

06.04.2026

SCHEMATIC ROOF PLAN

SHEET

P105



NOT FOR CONSTRUCTION