

City of Spring Lake Park
1301 81st Avenue NE
Spring Lake Park, MN 55432

Sign Permits

April 1, 2024

Sign Permit

Beacon Building Products

8329 Central Avenue NE



CITY OF SPRING LAKE PARK
1301 81st Avenue N E
Spring Lake Park, MN 55432
763-784-6491

Sign Permit Application

DATE: 3/26/24

NAME OF APPLICANT: Topline Advertising, Inc.

ADDRESS OF APPLICANT: 16307 Aberdeen St NE, Ham Lake, MN 55304

TELEPHONE NUMBER OF APPLICANT: 763-428-5067

NAME OF BUSINESS AND LOCATION of building structure, or lot to which or upon which the sign is to be attached or erected Beacon Building Products; 8329 Central Ave NE

New Construction: Remodel: Word Change Only:

Attach a drawing or sketch showing the position of the sign in relation to the nearest building, structures, public streets, right-of-way and property lines. Said drawing to be prepared to scale.

Attach two (2) blueprints or ink drawings of the plans and specifications and method of construction or attachment to the building or in the ground, including all dimensions. Show location of all light sources, wattage, type and color of lights and details of light shields or shades.

Attach a copy of stress sheets and calculations showing the structure is designed for dead load and wind velocity in the amount required by this and all other Ordinances of the City, if requested by the Building Inspection Department.

Name of person, firm or corporation erecting the structure: Same As Applicant

Address: _____

Is an Electrical Permit required? by others

I, the undersigned applicant, do further make the following agreement with the City of Spring Lake Park Mn:

- 1) To authorize and direct the City of Spring Lake Park to remove and dispose of any signs and sign structures on which a Permit has been issued but which was not renewed, if the owner does not remove the same within thirty (30) days following the expiration of the Permit.
- 2) To authorize and direct the City of Spring Lake Park to remove said sign and sign structure, at the expense of the applicant, where maintenance is not furnished, but only after a hearing and after notice of sixty (60) days, specifying the maintenance required by the City.
- 3) To provide any other additional information which may be required by the Building Inspection Department.

Katie Weber

SIGNATURE OF APPLICANT

FOR OFFICE USE ONLY:*****

FEE: 858.75

RECEIPT NUMBER: _____

DATE OF APPROVAL: _____

DATE OF ISSUE: _____

REASON FOR DENIAL: _____

Katie @ topline sign.com

ADDITIONAL REQUIREMENTS FOR SIGN PERMIT:

SQUARE FOOTAGE OF FRONT OF BUILDING: 102' length x 24' Height 2448 sq ft

SQUARE FOOTAGE OF ALL EXISTING SIGNS: 0

SQUARE FOOTAGE OF PROPOSED SIGN OR SIGNS: 321 sq ft + 53 sq ft + 120 sq ft + 30 sq ft + 53 sq ft
Total 577 sq ft

INCLUDE A DRAWING SHOWING LOCATION AND MESSAGE ON SIGN.

IF YOU ARE NOT THE OWNER OF THE PROPERTY, INCLUDE A SIGNED LETTER FROM THE OWNER GIVING PERMISSION TO ERECT THE SIGN.

NOTE: ALL APPLICATIONS ARE DUE BY NOON ON THE TUESDAY PRECEEDING THE COUNCIL MEETING.

DRAWING:

Proposed
321 sq ft - \$ 75 + 281(1.25) = \$426.25
53 sq ft - \$ 75 + 13(1.25) = \$ 91.25
120 sq ft - \$ 75 + 80(1.25) = \$ 175
30 sq ft - \$ 75
53 sq ft - \$ 75 + 13(1.25) = \$ 91.25
\$ 858.75

734 sq ft - 30%
577 sq ft - proposed

157 sq ft Remaining



BEACON

Building Products

8329 Central Ave NE
Spring Lake Park, MN 55432

WO: 75650


3217

385"

EXISTING



SCALE: 3/16"=1'

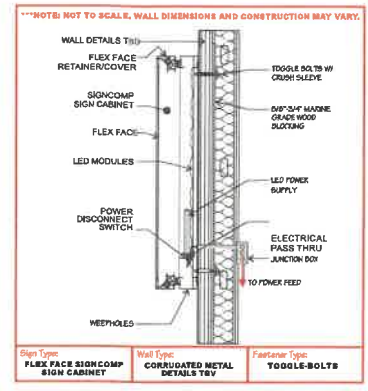

Sign Type: FLEX FACE SIGNCOMP SIGN CABINET
 Wall Type: CORRUGATED METAL DETAILS TBY
 Fastener Type: TOGGLE-BOLTS

PROPOSED



COLORS:

- PMS: 2945C / 3M 3630-167 BRIGHT BLUE
- WHITE

GENERAL NOTES:

- ILLUMINATED SIGN CABINET
- > SIGNCOMP 2021 NARROWBODY
- > SIGNCOMP FLEX FACE RETAINER
- > DIGITAL PRINT FLEX FACE
- > SIGN CABINET PAINTED BEACON BLUE (PMS: 2945C)
- > SLOAN WHITE LED ILLUMINATION
- > SLOAN LED POWER SUPPLIES

* ELECTRICAL TO BE ARRANGED/PROVIDED BY NATIONAL SIGN CORP.

POWER REQUIREMENTS:

- * (1) 20 AMP-120 VOLT CIRCUITS

SIGN CALCULATIONS:

- * PROPOSED SIGNAGE: 328.96 sq.ft.

NATIONAL SIGN CORPORATION
 www.nationalsign.com

CONNECTICUT
 780 Four Rod Rd.,
 Berlin, Ct 06037
 Ph:(860) 829-9060

MASSACHUSETTS
 21 Larsen Way
 North Attleboro, Ma
 Ph:(508) 809-4638

CLIENT: PROJECT LOCATION
BEACON
 Waterproofing Products

ADDRESS
 8329 CENTRAL AVE NE
 SPRING LAKE PARK, MN 55432

DRAWING NO.: 75650-02
 PROJECT MANAGER: JEFF BARAL
 DRAWN BY: JAMIE VAUGHAN


DATE: 02.13.24

THIS SIGN IS INTENDED TO BE INSTALLED IN ACCORDANCE WITH THE REQUIREMENTS OF ARTICLE 608 OF THE NATIONAL ELECTRIC CODE AND/OR OTHER APPLICABLE LOCAL CODES. THIS INCLUDES PROPER FOUNDATION AND BONDING OF THE SIGN.

UL
 E164021

This Drawing is Property Of National Sign Corporation And All Rights To Its Use For Reproduction Are Reserved By National Sign Corp.

EXISTING

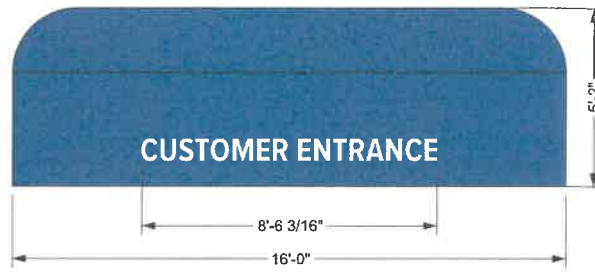

SCALE: 3/8" = 1'-0"

PROPOSED



COLORS:

- 3M 3630-167 BRIGHT BLUE
- WHITE

GENERAL NOTES:

- > RECOVER EXISTING AWNING WITH SUNBRELLA BRIGHT BLUE 2945 BLUE WITH WHITE LETTERS "CUSTOMER ENTRANCE"

POWER REQUIREMENTS:

- * NONE

SIGN CALCULATIONS:

- * PROPOSED SIGNAGE: 80 sq.ft.

NATIONAL SIGN CORPORATION
www.nationalsign.com

CONNECTICUT
780 Four Rod Rd.,
Berlin, Ct 06037
Ph: (860) 823-9080

MASSACHUSETTS
21 Larsen Way
North Attleboro, Ma
Ph: (508) 809-4638

CLIENT / PROJECT LOCATION
BEACON
Waterproofing Products

ADDRESS
8329 CENTRAL AVE NE
SPRING LAKE PARK, MN 55432

DRAWING NO.
75650-03

PROJECT MANAGER
JEFF BARAL

REVISIONS/NOTES

FILE LOCATION
T:\Hatch Files / Beacon Building Products
Spring Lake Park, MN / Drawings

DRAWING DATE
02.13.24



DRAWN BY
JAMIE VAUGHAN

THIS SIGN IS INTENDED TO BE INSTALLED IN ACCORDANCE WITH THE REQUIREMENTS OF ARTICLE 608 OF THE NATIONAL ELECTRICAL CODE AND ANY OTHER APPLICABLE LOCAL CODES. THIS INCLUDES PROPER GROUNDING AND BONDING OF THE SIGN.



537A

EXISTING

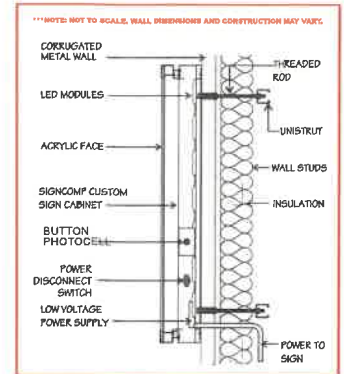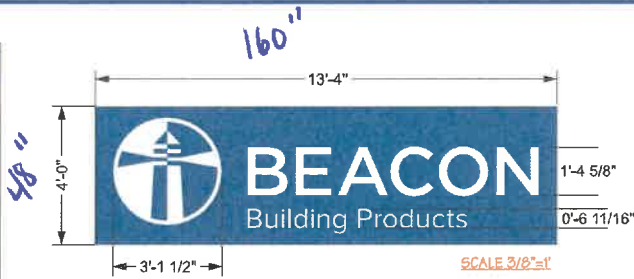

PROPOSED



COLORS:

- 3M 3630-167 BRIGHT BLUE
- WHITE

GENERAL NOTES:

- ILLUMINATED SIGN CABINET
- > SIGNCOMP 2021 NARROWBODY
- > SIGNCOMP 2053 1.5" RETAINER
- > 3/16" WHITE SG ACRYLIC FACE
- > SIGN PAINTED BEACON BLUE
- > SLOAN WHITE LED ILLUMINATION
- > SLOAN LED POWER SUPPLIES
- > BUTTON PHOTOCELL
- * ELECTRICAL TO BE ARRANGED/PROVIDED BY NATIONAL SIGN CORP.

POWER REQUIREMENTS:

- * (1) 20 AMP-120 VOLT CIRCUITS

SIGN CALCULATIONS:

- * PROPOSED SIGNAGE: 53.33 sq.ft.

NATIONAL SIGN CORPORATION
www.nationalsign.com

CONNECTICUT
780 Four Rod Rd.,
Berlin, Ct 06037
Ph: (860) 829-8060

MASSACHUSETTS
21 Larsen Way
North Attleboro, Ma
Ph: (508) 809-4638

CLIENT / PROJECT LOCATION
BEACON
Waterproofing Products

ADDRESS:
8330 CENTRAL AVE NE
SPRING LAKE PARK, MN 55432

FILE LOCATION:
T:\Pwin File / Beacon Building Products
Spring Lake Park, MN / Drawings

DRAWING NO.:
75650-04

DRAWING DATE:
02.13.24

PROJECT MANAGER:
JEFF BARAL

DESIGNED BY:
JAMIE VAUGHAN

REVISIONS/NOTES:

THIS SIGN IS INTENDED TO BE INSTALLED IN ACCORDANCE WITH THE REQUIREMENTS OF ARTICLE 609 OF THE NATIONAL ELECTRICAL CODE AND ANY OTHER APPLICABLE LOCAL CODES. THIS INCLUDES PROPER COLUMNING AND BRACING OF THE SIGN.



This Drawing is Property Of National Sign Corporation And All Rights To Its Use For Reproduction Are Reserved By National Sign Corp.

1208

S/F Illuminated signbox

EXISTING



Sign Size - 120 sq ft

PROPOSED



SCALE: 1/16" = 1'

COLORS

- PMS 2945C/ 3M 3630-167 BRIGHT BLUE
- WHITE

MATERIALS

- > SIGNCOMP NARROW BODY SIGN CABINET 6021
- > FLEXFACE
- > RETAINER DUAL FRAME 2065 & 2075
- > SLOAN WHITE LED LIGHTING
- > SLOAN LED POWER SUPPLIES

SIGN CALCULATIONS

SIGN PROPOSED: 120 SQ.FT (X-LARGE)

POWER REQUIREMENTS


- > (1) 20 AMP-120 VOLTS CIRCUITS

QTY:

> 1

NOTES:

- > SCALE AS INDICATED

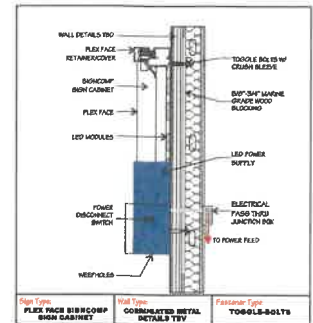

NATIONAL SIGN CORPORATION
www.nationalsign.com

CONNECTICUT
780 Four Rod Rd.,
Berlin, Ct 06037
Ph: (860) 829-9060

MASSACHUSETTS
21 Larsen Way
North Attleboro, Ma
Ph: (508) 809-4638

CLIENT / PROJECT LOCATION
BEACON
Building Products

ADDRESS
8329 CENTRAL AVE. NE
SPRING LAKE PARK, MN

DRAWING NO.
75650-06

DRAWING DATE
03/08/24

REVISIONS
00/0000
00/0000

UL
E16-1021

This Drawing is Property Of National Sign Corporation And All Rights To Its Use For Reproduction Are Reserved By National Sign Corp.

PROJECT MANAGER
JB

FILE LOCATION
T0700to File / Beacon Building Products
Spring Lake Park, MN / Drawings

DRAWN BY
PS

SCALE AS MARKED

307

Pan sign with vinyl

EXISTING



SCALE: 1/2" = 1'

SIDE VIEW

Sign Calculation - 30 sq ft

COLORS

- WHITE
- PMS 2945C/ 3M 3630-167 BRIGHT BLUE

MATERIALS

- > NON-ILLUMINATED WALL SIGN
- > 2" x 2" x 3/16" DEEP ALUMINUM ANGLE FRAME
- > .080" ALUMINUM FACE WITH VINYL GRAPHICS
- > 1.5" x 1.5" x 3/16" ALUMINUM ANGLE MOUNTING FRAME

SIGN CALCULATIONS

- > SIGN PROPOSED: 63.35 SQ.FT

QTY:

- > 1X

NOTES:

- > SCALE AS INDICATED


PROPOSED



SCALE: 1/16" = 1'



SCALE: 3/32" = 1'

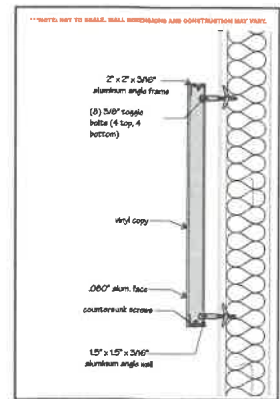

NATIONAL SIGN CORPORATION
www.nationalsign.com

CONNECTICUT
780 Four Rod Rd.,
Berlin, Ct 06037
Ph: (860) 828-9060

MASSACHUSETTS
21 Larsen Way
North Attleboro, Ma
Ph: (508) 809-4638

CLIENT / PROJECT LOCATION:
BEACON
Building Products

ADDRESS:
8329 CENTRAL AVE. NE
SPRING LAKE PARK, MN

DRAWING NO:
75650-07

DRAWING DATE:
03/08/24

REVOLUTION:
000000
000000



This Drawing is Property Of National Sign Corporation And All Rights To Its Use For Reproduction Are Reserved By National Sign Corp.

PROJECT MANAGER:
JB

FILE LOCATION:
TYPPhoto 276 / Beacon Building Products
Spring Lake Park, MN / Drawings

DRAWN BY:
P6

NOTE:
SCALE AS MARKED

E16+024

53A

Pan sign with vinyl

EXISTING



COLORS

- WHITE
- PMS 2945C/ 3M 3630-167 BRIGHT BLUE

MATERIALS

- > NON-ILLUMINATED WALL SIGN
- > 2" x 2" x 3/16" DEEP ALUMINUM ANGLE FRAME
- > .080" ALUMINUM FACE WITH VINYL GRAPHICS
- > 1.5" x 1.5" x 3/16" ALUMINUM ANGLE MOUNTING FRAME

SIGN CALCULATIONS

- > SIGN PROPOSED: 53.33 SQ.FT

QTY:

- > 1X

NOTES:


- > SCALE AS INDICATED

Sign Calculation - 53.3 sq ft

PROPOSED



SCALE: 1/16" = 1'

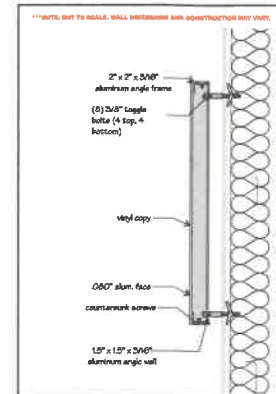

NATIONAL SIGN CORPORATION
www.nationalsign.com

CONNECTICUT
780 Four Rod Rd.,
Berlin, Ct 06037
Ph:(860) 829-9060

MASSACHUSETTS
21 Lanes Way
North Attleboro, Ma
Ph:(508) 808-4638

CLIENT / PROJECT LOCATION
BEACON
Building Products

ADDRESS
8329 CENTRAL AVE. NE
SPRING LAKE PARK, MN

DRAWING NO.
75650-02

DRAWING DATE
03/08/24

REVISIONS
000000
000000

UL
E16-1024

This Drawing is Property Of National Sign Corporation And All Rights To Its Use For Reproduction Are Reserved By National Sign Corp.



Owner's Letter of Consent

This letter will service as authorization for National Sign Corporation to submit the necessary applications for municipal approval for the proposed signs for the subject property listed below:

Property location:

We hereby consent and approve the sign drawings as submitted

Name: 
(Signature)

Name: Peter Fooshe
(Please Print)

Title: Partner Date: 3/25/21

Company: Interstate Development

Address: 6390 Carlson Drive Eden Prairie MN
55346

Telephone: (651) 353-2072

Design, Manufacturing,
Installation & Maintenance
of Regional & National
Sign Programs

Web: www.nationalsign.com

780 Four Rod Road
Berlin, CT 06037
Phone: (860)829-9060
Fax: (860)829-9062

21 Larsen Way
North Attleboro, MA 02763
Phone: (508)809-4638
Fax: (508)809-4639

CT Lic. C7-189960
RI Lic. SCFC0247