


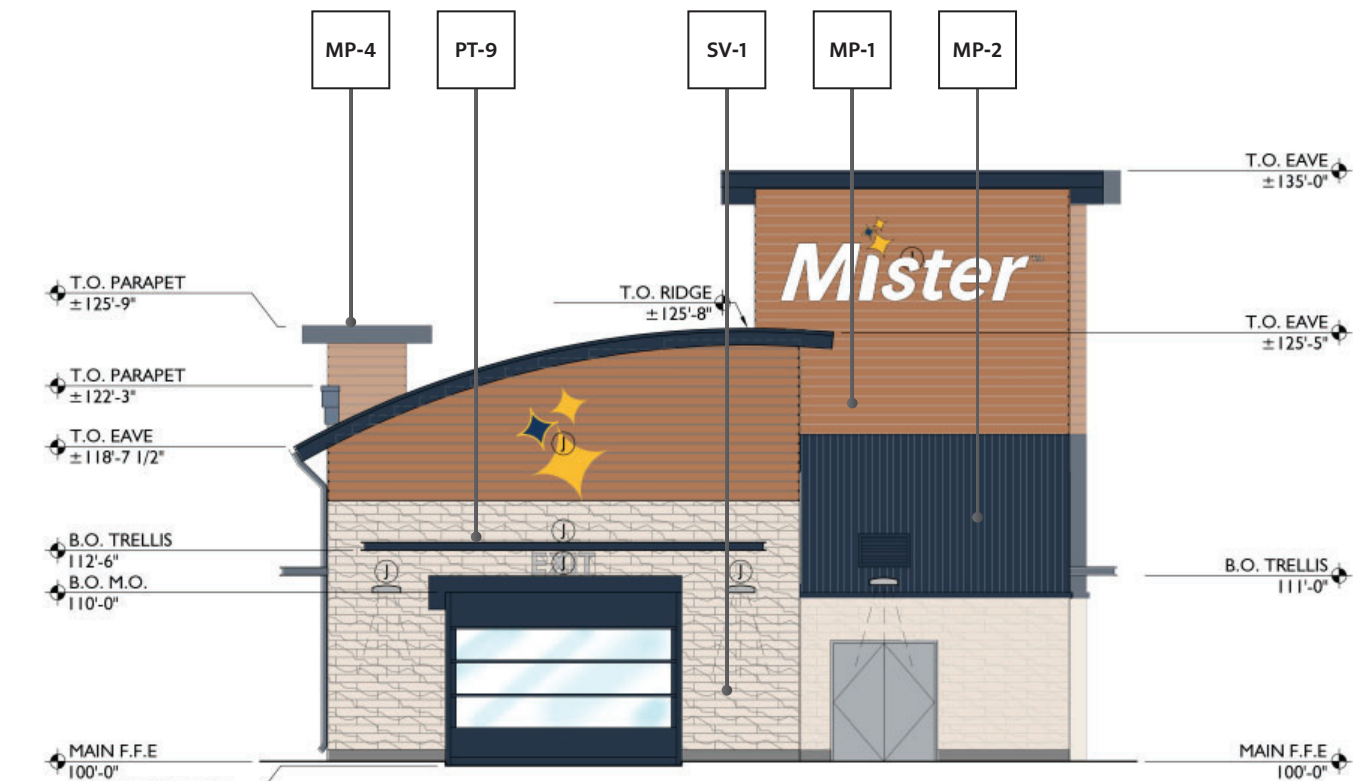

1 CAR WASH TUNNEL EXIT
NOT TO SCALE


MATERIAL TAKE OFF

- Exterior Building Finishes - 8,885 sqft - 100%
- A. (SV-1) Natural Stone (Veneer) - 2,108 sqft - 24%
 - B. (ALU) Store Front and Glass - 511 sqft - 6%
 - C. (EIFS) EIFS - 1,609 sqft - 18%
 - D. (CU-1/2) CMU - 1,032 sqft - 12%
 - E. (MP-1) Alumaboard - 2,422 sqft - 27%
 - F. (MP-2) Metal Wall Panel - 798 sqft - 9%
 - G. Polycarbonate Overhead Doors - 312 sqft - 3%
 - H. Painted Hollow Metal Doors - 93 sqft - 1%

MP-2		METAL PANEL - CTMRS / PRE-FINISHED R-PANEL / IN THE NAVY - SW9178
MP-4		METAL PANEL - CTRMS / PRE-FINISHED STANDING SEAM METAL ROOF / 436B3488 FLUROPON IN THE NAVY
MP-1		METAL PANEL - ALUMABOARD / PRE-FINISHED METAL SCREEN SYSTEM / HAZELNUT BROWN
SV-1		STONE VENEER - CORONADO / 6" LIMESTONE / CREAM
PT-9		EXTERIOR PAINT - SHERWIN-WILLIAMS / IN THE NAVY SW9178
PT-6		EXTERIOR PAINT - SHERWIN-WILLIAMS / MORNING FOG SW6225

FINISH LEGEND

ALU		WINDOWS & DOORS - THERMALLY BROKEN ANODIZED ALUMINUM / CLEAR
CU-1		CMU (TEXTURED) - COLOR TO BE CLOSE TO WALL STREET SW7665
CU-2		CMU (SMOOTH) - COLOR TO BE CLOSE TO MORNING FOG SW6255
PT-3		EXTERIOR PAINT - SHERWIN-WILLIAMS / WALL STREET SW7665
PT-7		EXTERIOR PAINT - SHERWIN-WILLIAMS / DRESS BLUES SW9176
EIFS		EXTERIOR INSULATION FINISHING SYSTEM

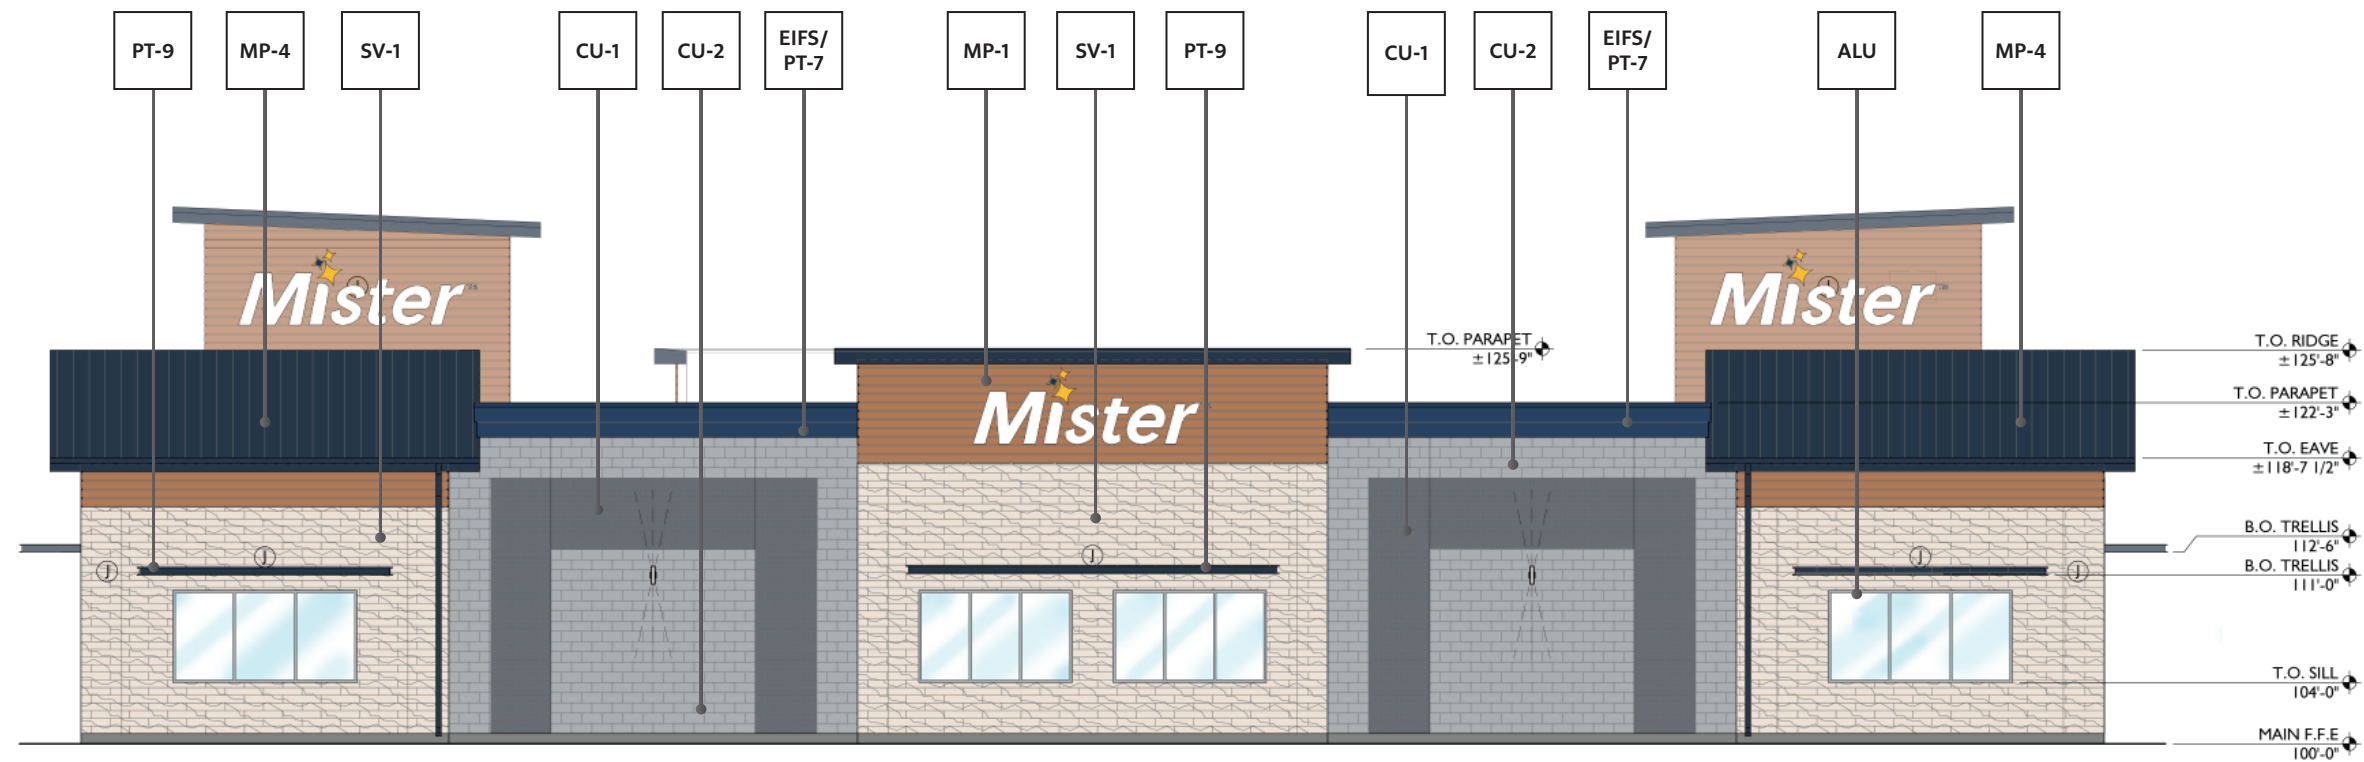

2 CAR WASH TUNNEL WALL ELEVATION
NOT TO SCALE



3 **CAR WASH TUNNEL ENTRANCE**
NOT TO SCALE

MATERIAL TAKE OFF

Exterior Building Finishes - 8,885 sqft - 100%

- A. (SV-1) Natural Stone (Veneer) - 2,108 sqft - 24%
- B. (ALU) Store Front and Glass - 511 sqft - 6%
- C. (EIFS) EIFS - 1,609 sqft - 18%
- D. (CU-1/2) CMU - 1,032 sqft - 12%
- E. (MP-1) Alumaboard - 2,422 sqft - 27%
- F. (MP-2) Metal Wall Panel - 798 sqft - 9%
- G. Polycarbonate Overhead Doors - 312 sqft - 3%
- H. Painted Hollow Metal Doors - 93 sqft - 1%

FINISH LEGEND

MP-2		METAL PANEL - CTMRS / PRE-FINISHED R-PANEL / IN THE NAVY - SW9178	ALU		WINDOWS & DOORS - THERMALLY BROKEN ANODIZED ALUMINUM / CLEAR
MP-4		METAL PANEL - CTMRS / PRE-FINISHED STANDING SEAM METAL ROOF / 436B3488 FLUROPON IN THE NAVY	CU-1		CMU (TEXTURED) - COLOR TO BE CLOSE TO WALL STREET SW7665
MP-1		METAL PANEL - ALUMABOARD / PRE-FINISHED METAL SCREEN SYSTEM / HAZELNUT BROWN	CU-2		CMU (SMOOTH) - COLOR TO BE CLOSE TO MORNING FOG SW6255
SV-1		STONE VENEER - CORONADO / 6" LIMESTONE / CREAM	PT-3		EXTERIOR PAINT - SHERWIN-WILLIAMS / WALL STREET SW7665
PT-9		EXTERIOR PAINT - SHERWIN-WILLIAMS / IN THE NAVY SW9178	PT-7		EXTERIOR PAINT - SHERWIN-WILLIAMS / DRESS BLUES SW9176
PT-6		EXTERIOR PAINT - SHERWIN-WILLIAMS / MORNING FOG SW6225	EIFS		EXTERIOR INSULATION FINISHING SYSTEM



4 **BUSINESS/ MECHANICAL ELEVATION**
NOT TO SCALE