
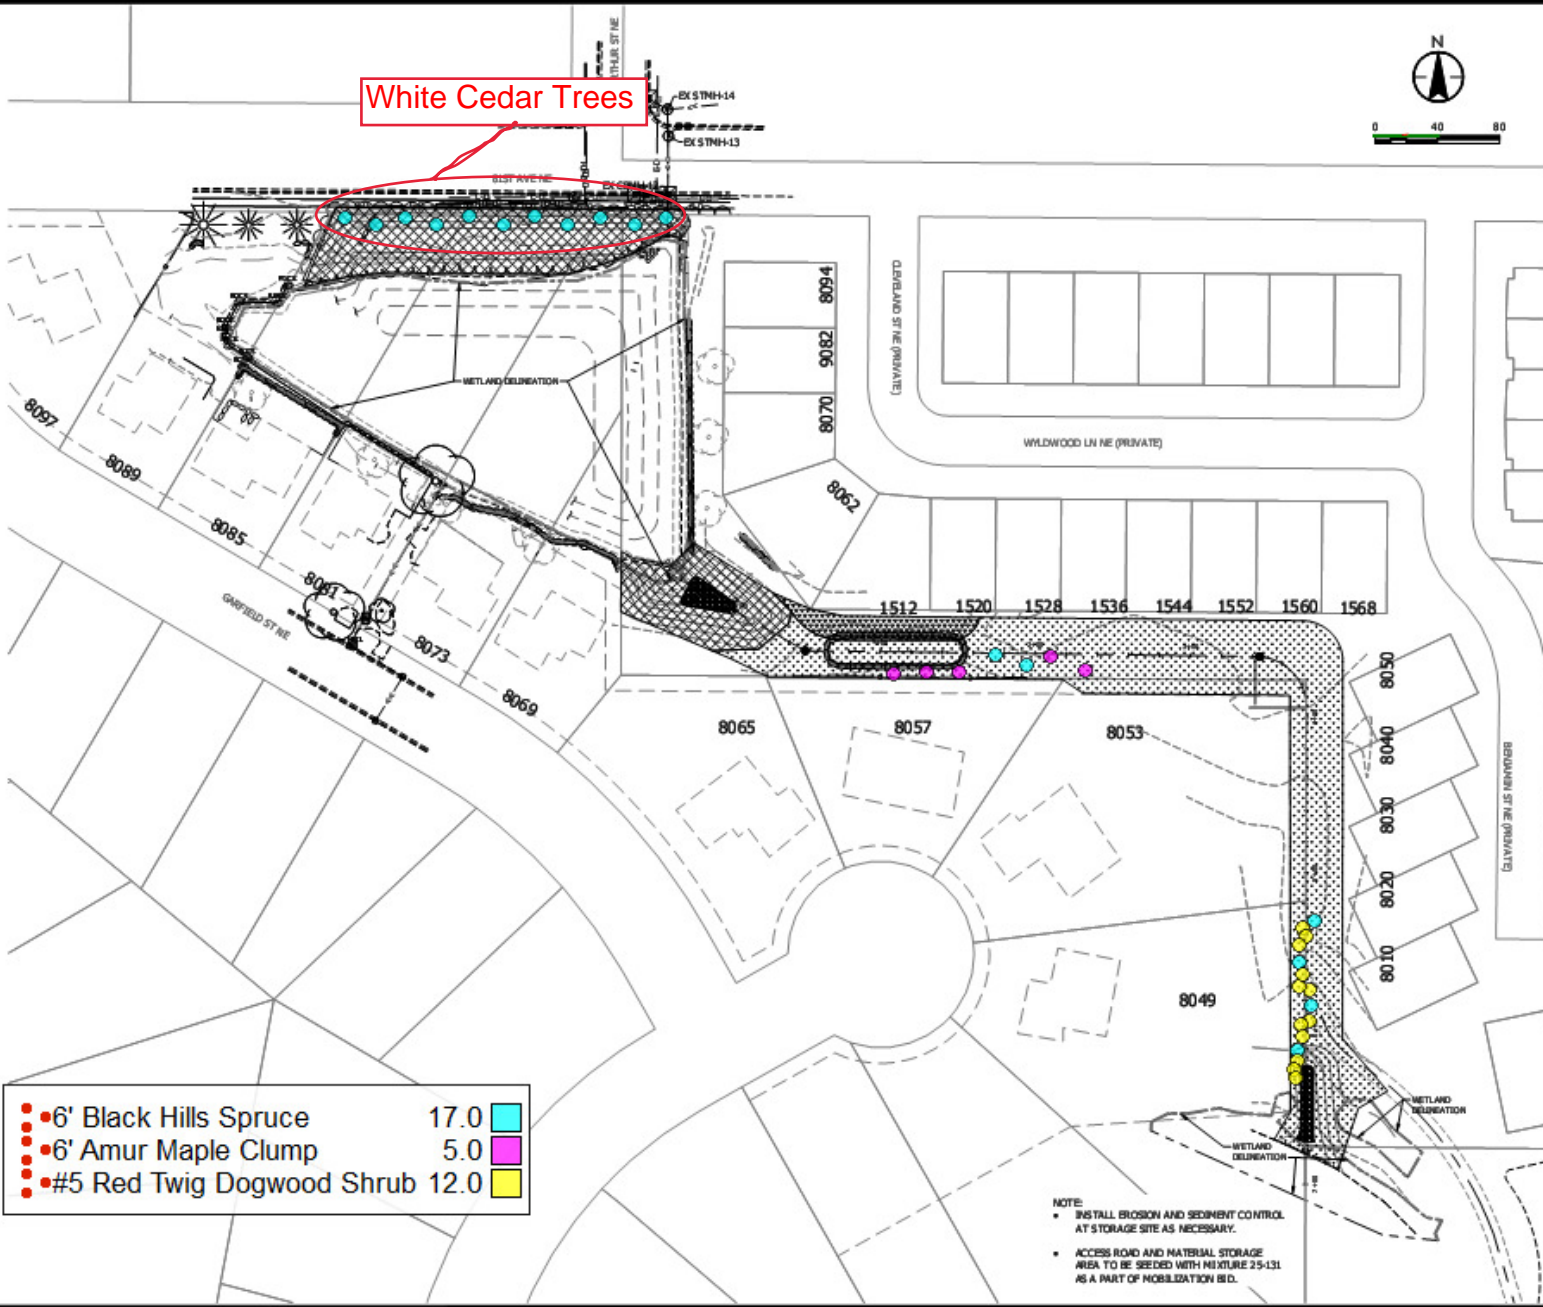


THE INFORMATION CONTAINED HEREIN IS FOR GENERAL INFORMATION ONLY AND IS NOT TO BE USED FOR ANY OTHER PURPOSES WITHOUT THE WRITTEN CONSENT OF STANTEC INC.

White Cedar Trees

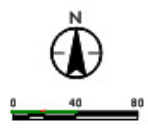

NOTE: INSTALL SILT FENCE AS NECESSARY AND WHERE DIRECTED.

**EROSION CONTROL LEGEND**

Symbol	Description	Qty.
	RIP RAP	
	INLET PROTECTION	
	BLANKET & SEED MIXTURE 33-261	13,872 SF
	SEED MIXTURE 25-241	25,650 SF
	SEED MIXTURE 25-131	1,700 SF

	6' Black Hills Spruce	17.0	
	6' Amur Maple Clump	5.0	
	#5 Red Twig Dogwood Shrub	12.0	

NOTE:

- INSTALL EROSION AND SEDIMENT CONTROL AT STORAGE SITE AS NECESSARY.
- ACCESS ROAD AND MATERIAL STORAGE AREA TO BE SEEDS WITH MIXTURE 25-131 AS A PART OF MOBILIZATION BID.



PROJECT: SPRING LAKE PARK, MN  
 DRAWING: GARFIELD POND IMPROVEMENTS  
 SHEET: EROSION CONTROL PLAN  
 DATE: 03/13/18

PROJECT: SPRING LAKE PARK, MN  
 DRAWING: GARFIELD POND IMPROVEMENTS  
 SHEET: EROSION CONTROL PLAN

NO.	REVISION	DATE

C2.03