
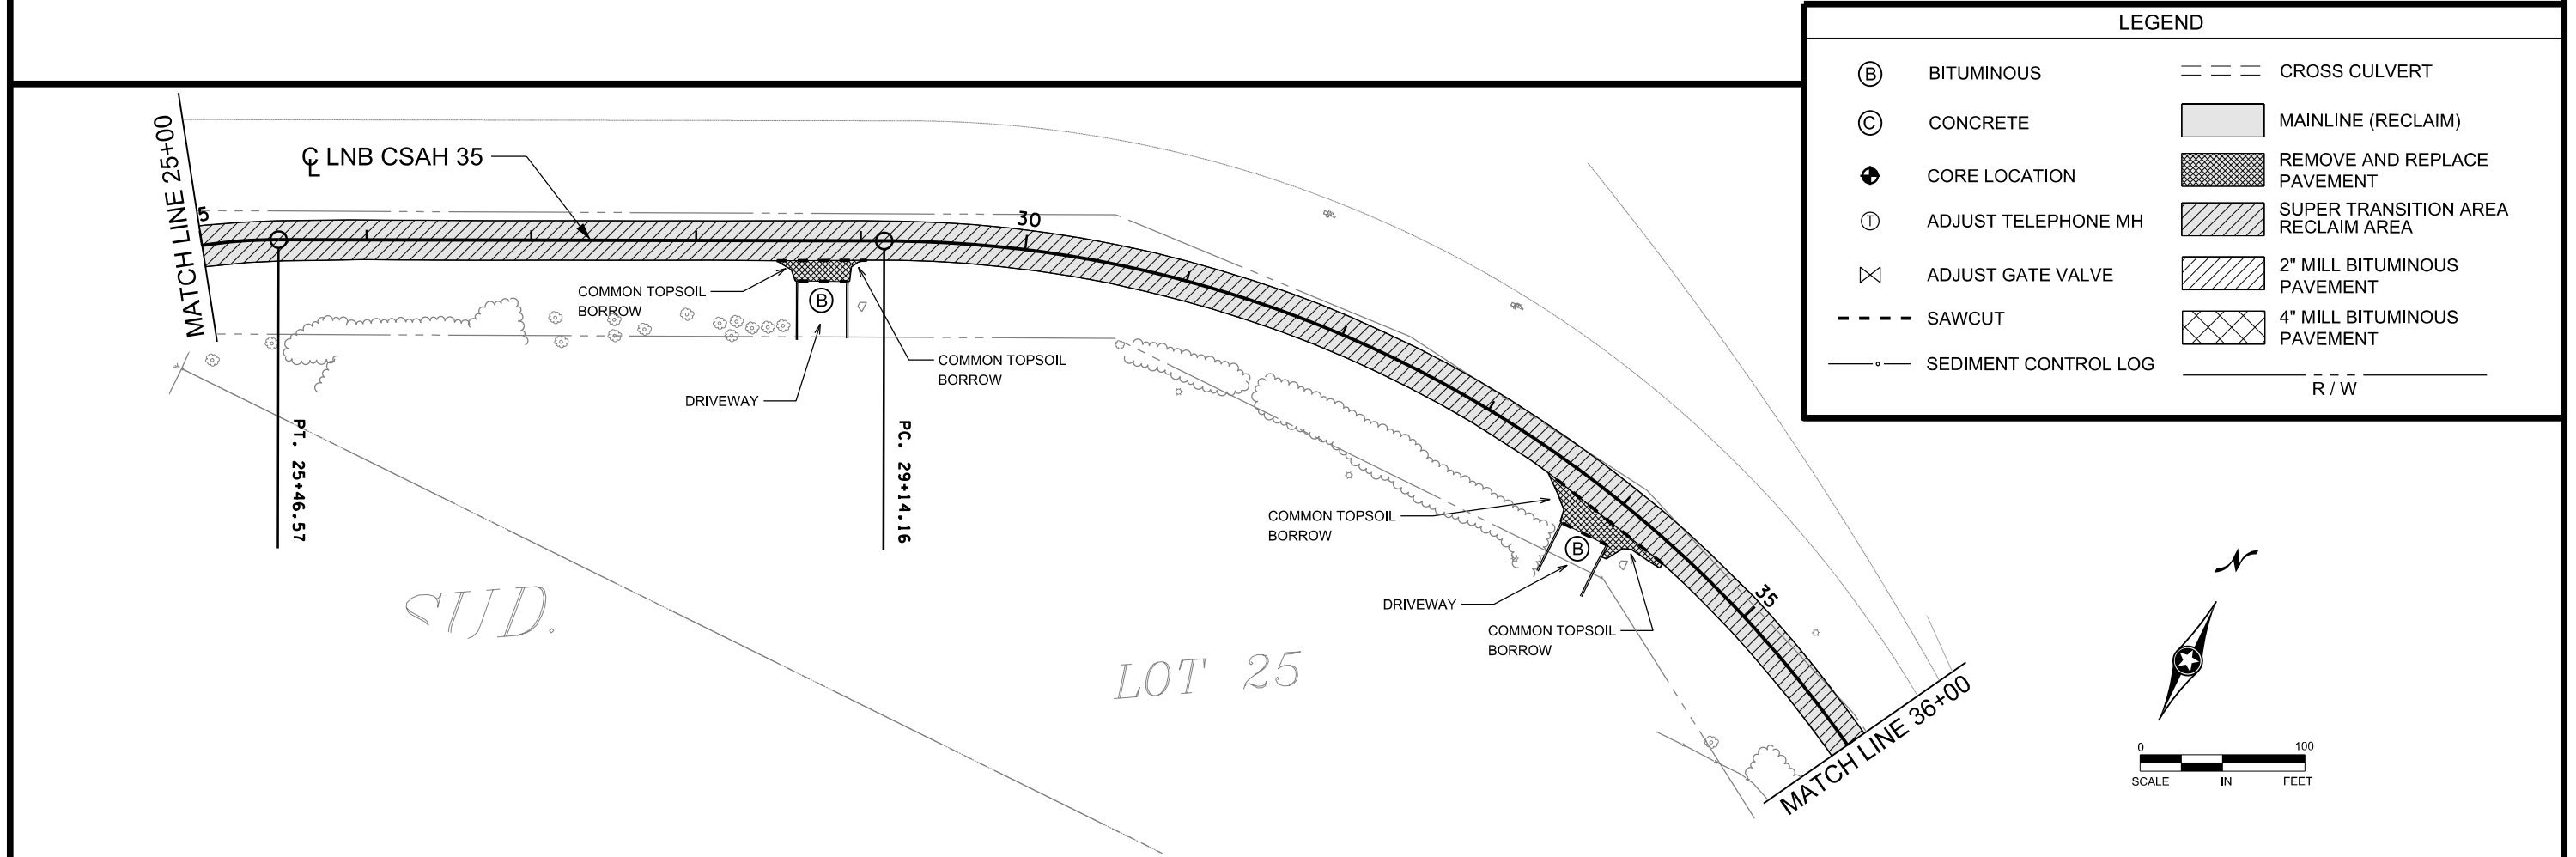


EXHIBIT A

APAnders

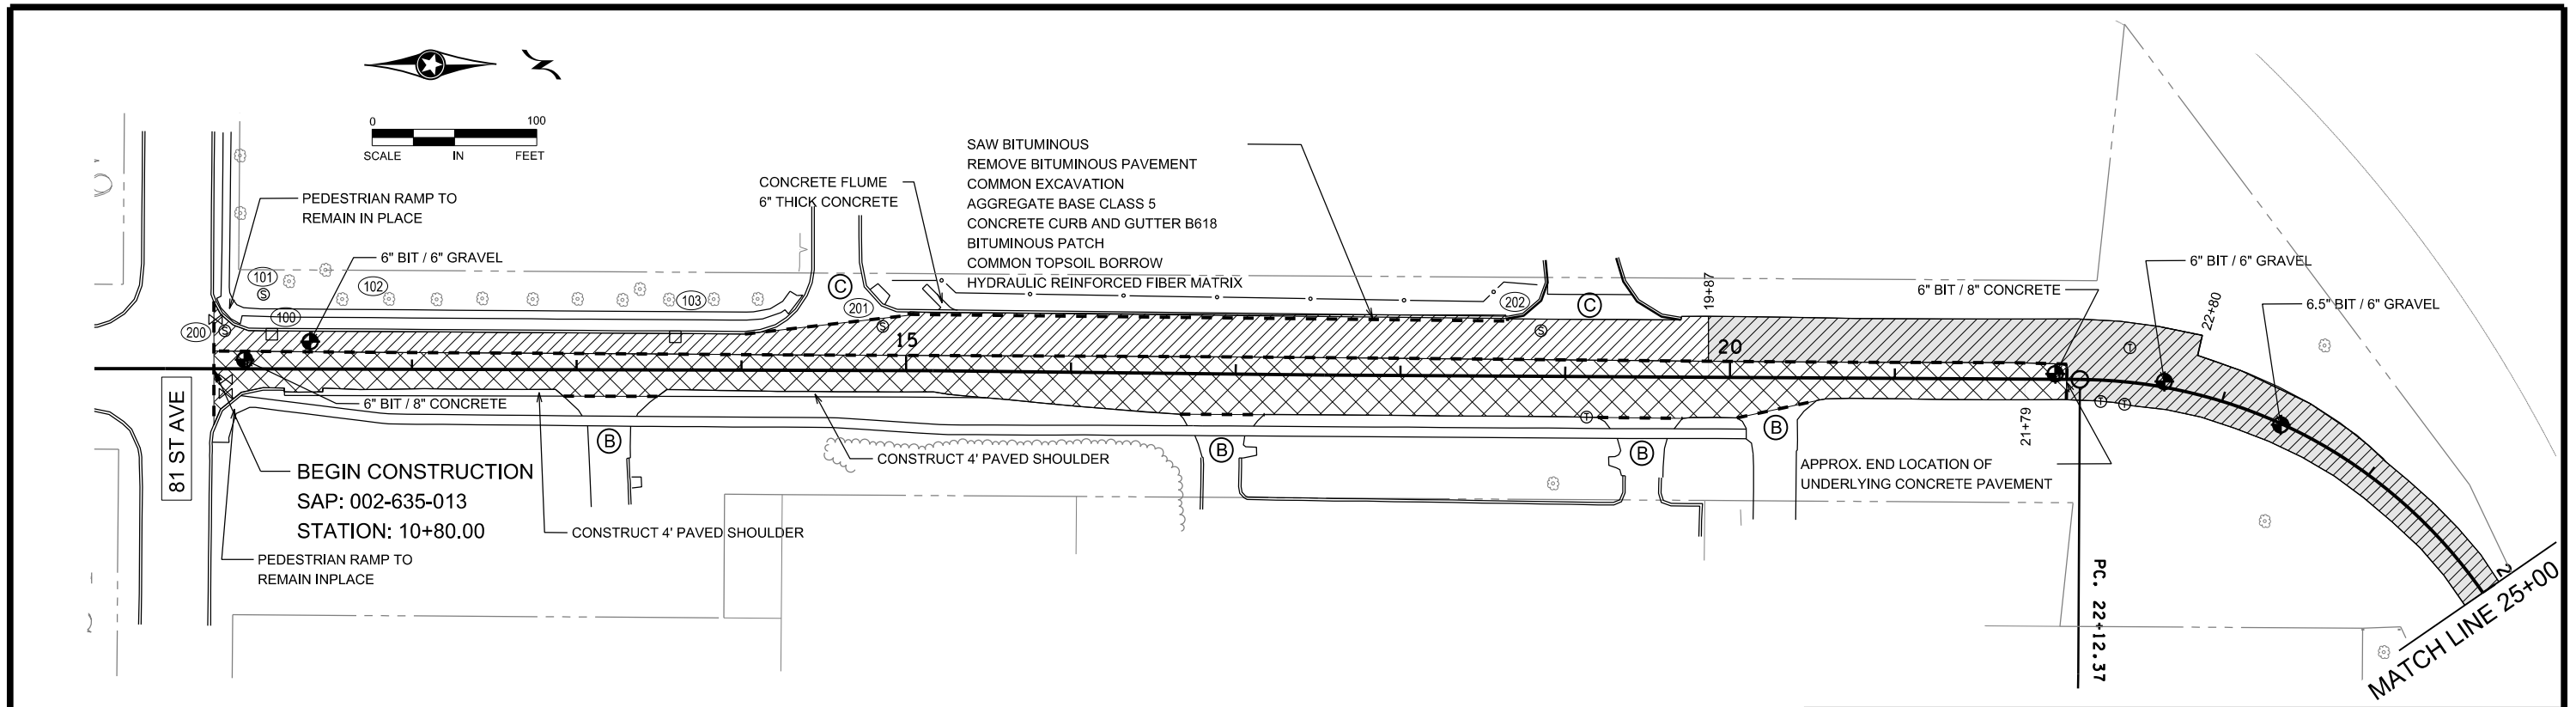

LEGEND			
(B)	BITUMINOUS	--- ---	CROSS CULVERT
(C)	CONCRETE	[Solid Grey Box]	MAINLINE (RECLAIM)
⊙	CORE LOCATION	[Cross-hatched Box]	REMOVE AND REPLACE PAVEMENT
Ⓢ	ADJUST TELEPHONE MH	[Diagonal Hatched Box]	SUPER TRANSITION AREA RECLAIM AREA
⊗	ADJUST GATE VALVE	[Diagonal Hatched Box]	2" MILL BITUMINOUS PAVEMENT
- - -	SAWCUT	[Cross-hatched Box]	4" MILL BITUMINOUS PAVEMENT
○	SEDIMENT CONTROL LOG	---	R/W

NO	DATE	BY	CKD	APPR	REVISION	03/02/2021	12:41:43 PM
NAME: P:\21-01-00\CSAH_35_(81ST-TH10)\Base\Proposed\CSAH35_CP1.dgn							

I HEREBY CERTIFY THAT THIS PLAN WAS PREPARED BY ME OR UNDER MY DIRECT SUPERVISION AND THAT I AM A DULY LICENSED PROFESSIONAL ENGINEER UNDER THE LAWS OF THE STATE OF MINNESOTA.
 PRINT NAME: GERALD J. AUGER JR.
 SIGNATURE: *[Signature]*
 DATE: 02-24-2021 LICENSE NO. 26511

DRAWN BY: KPR DATE: 12/11/2020
 DESIGN BY: KPR DATE: 12/11/2020
 CHECKED BY: CSO DATE: 01/28/2021


ANOKA COUNTY
HIGHWAY DEPT.

STATE AID PROJECT 002-635-013
 STATE AID PROJECT 183-101-012

CONSTRUCTION PLAN
 STA 10+80 TO 36+00
 Sheet 10 of 21 Sheets


EXHIBIT A

APAnders

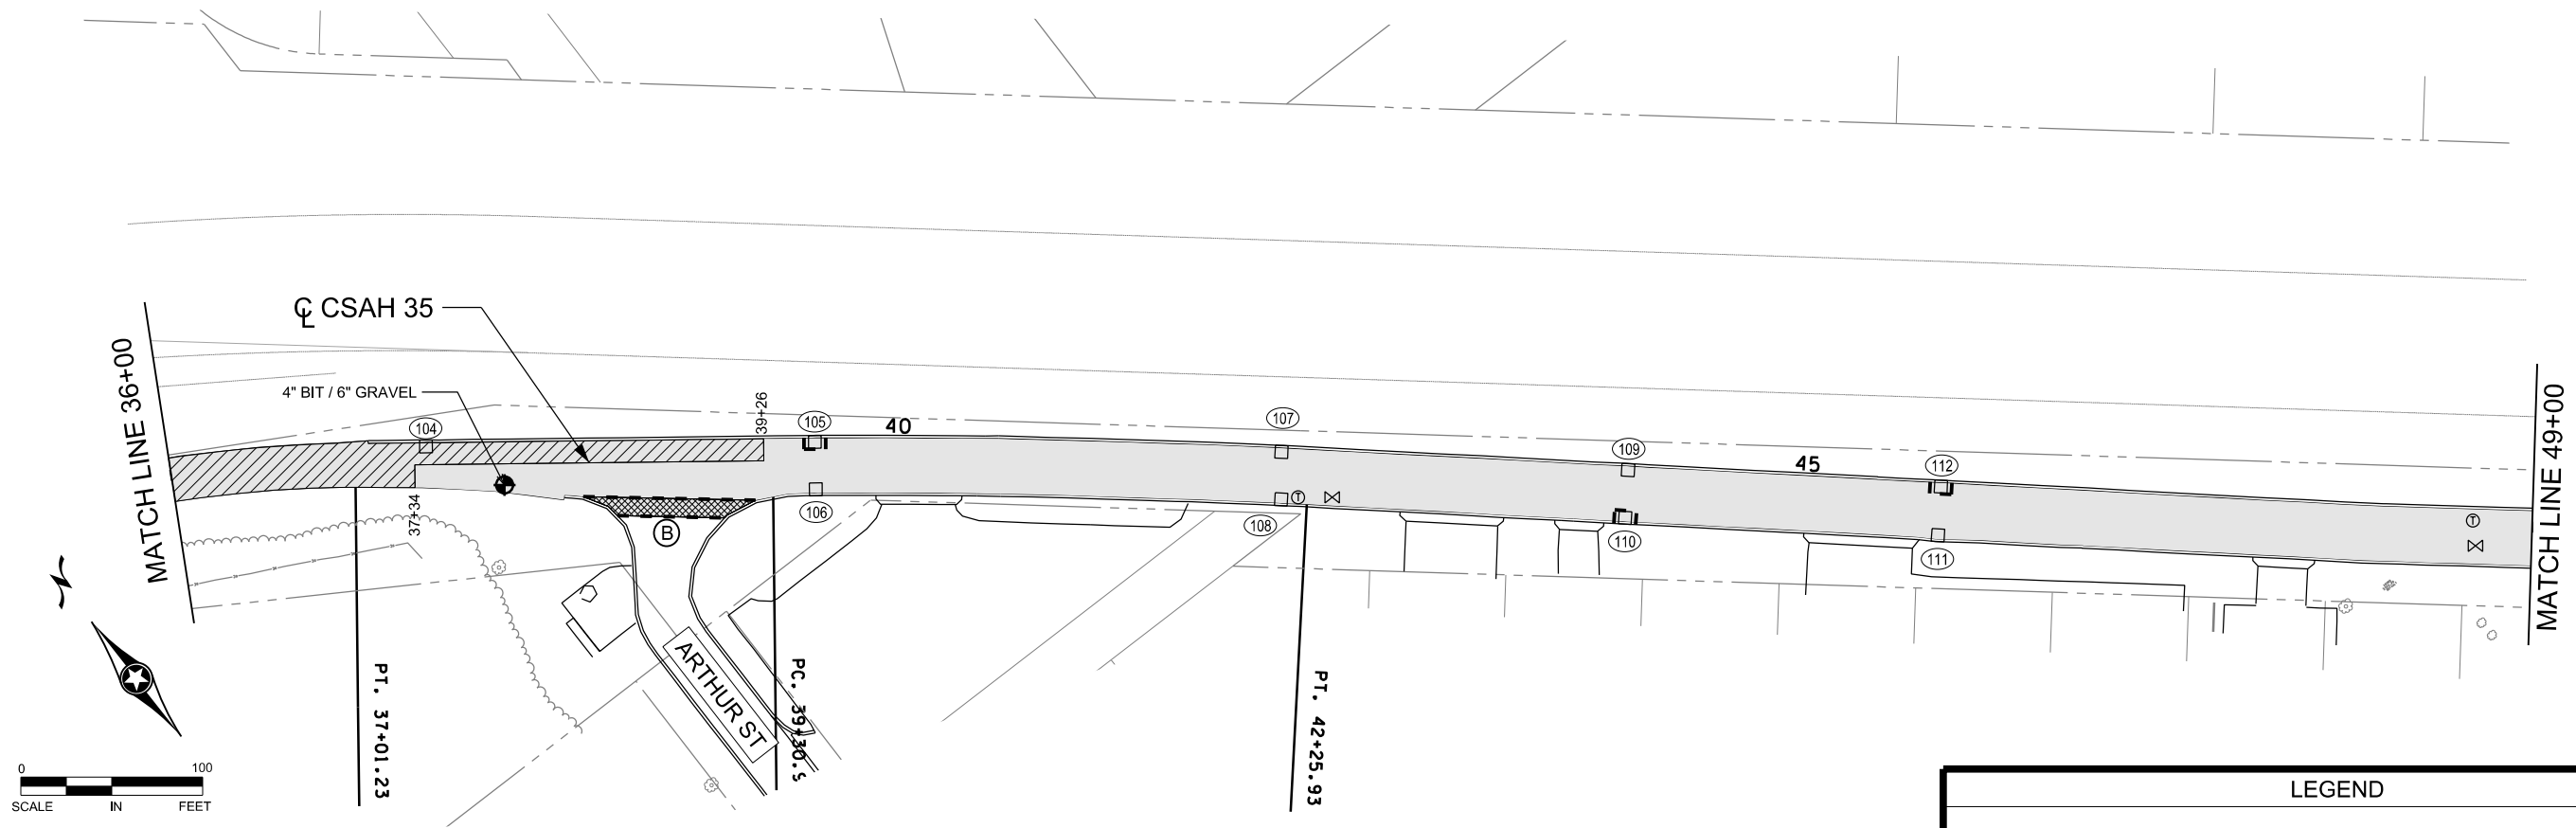

LEGEND

(B)	BITUMINOUS	---	CROSS CULVERT
(C)	CONCRETE	[Solid Grey Box]	MAINLINE (RECLAIM)
⊕	CORE LOCATION	[Cross-hatched Box]	REMOVE AND REPLACE PAVEMENT
(T)	ADJUST TELEPHONE MH	[Diagonal Hatched Box]	SUPER TRANSITION AREA
(X)	ADJUST GATE VALVE	---	R/W
- - -	SAWCUT		
(L)	APRX. LOOP LOCATION		

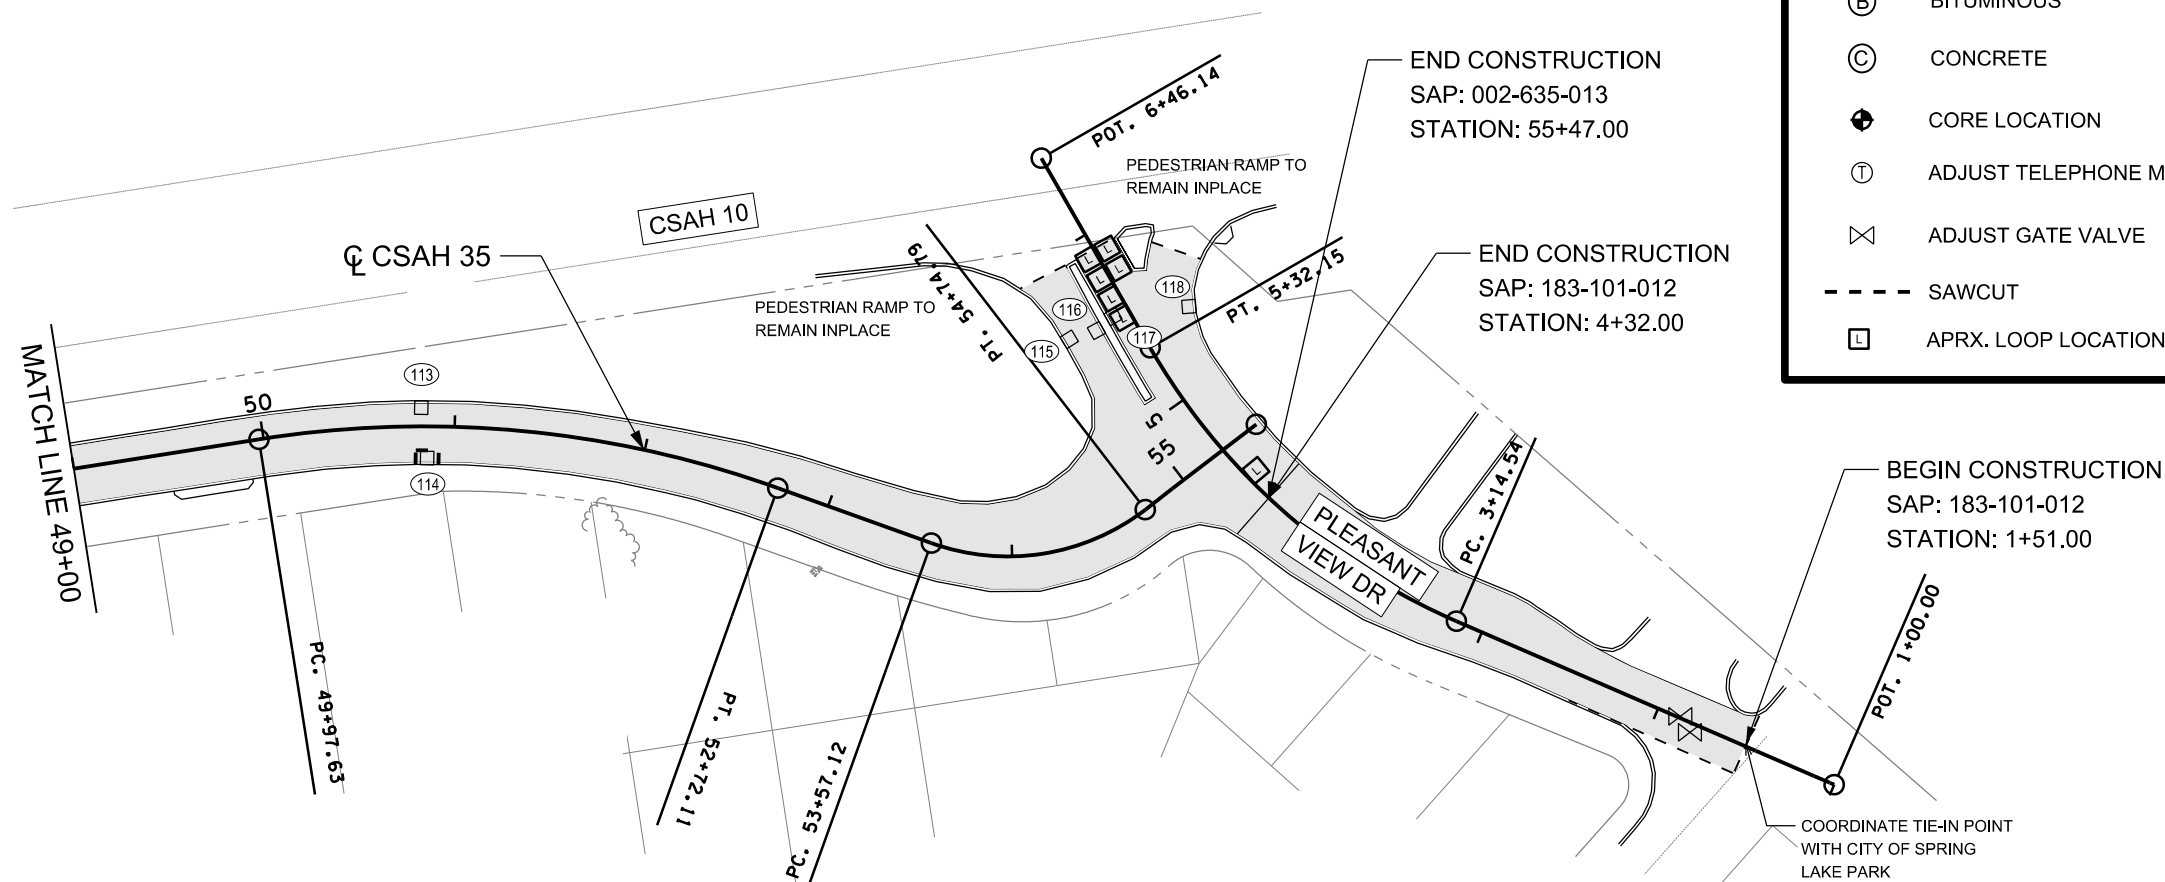

NO	DATE	BY	CKD	APPR	REVISION	
	03/02/2021					12:41:45 PM

NAME: P:\21-01-00\CSAH_35_(81ST-TH10)\Base\Proposed\CSAH35_CP2.dgn

I HEREBY CERTIFY THAT THIS PLAN WAS PREPARED BY ME OR UNDER MY DIRECT SUPERVISION AND THAT I AM A DULY LICENSED PROFESSIONAL ENGINEER UNDER THE LAWS OF THE STATE OF MINNESOTA.

PRINT NAME: GERALD J. AUGER JR.

SIGNATURE:

DATE: 02-24-2021 LICENSE NO. 26511

DRAWN BY: KPR DATE: 12/11/2020

DESIGN BY: KPR DATE: 12/11/2020

CHECKED BY: CSO DATE: 01/28/2021

ANOKA COUNTY
HIGHWAY DEPT.

STATE AID PROJECT 002-635-013

STATE AID PROJECT 183-101-012

CONSTRUCTION PLAN

STA 36+00 TO 55+47

Sheet 11 of 21 Sheets