



1 EAST ELEVATION ENTRY  
 0 2' 4' 8'



2 EAST ELEVATION  
 0 4' 8' 16'

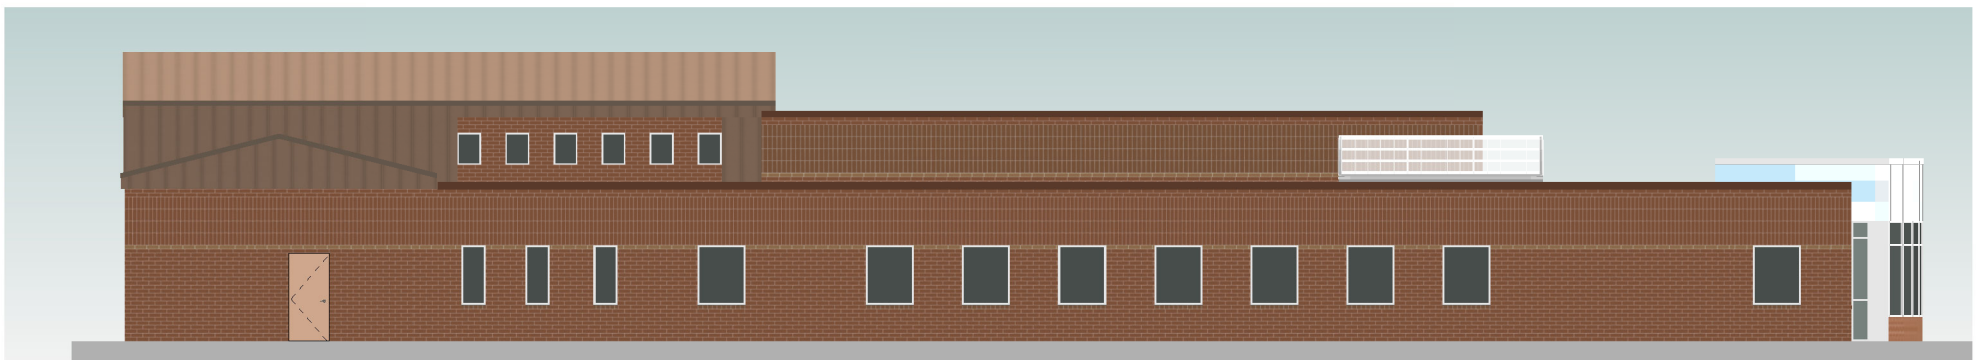

3 SOUTH ELEVATION  
 0 4' 8' 16'

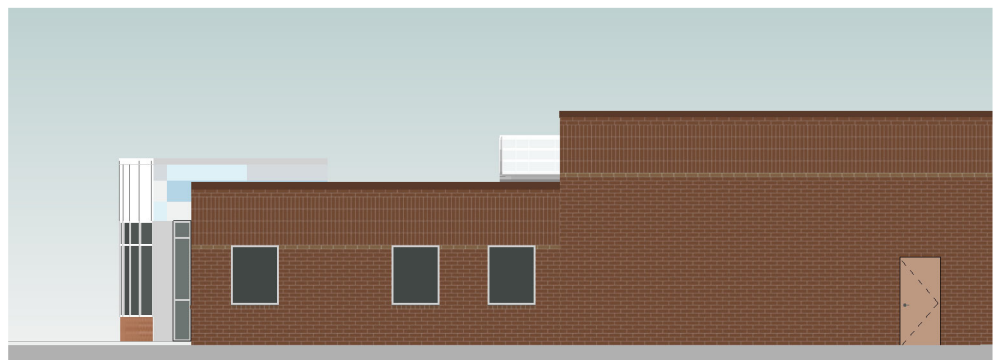

4 NORTH ELEVATION  
 0 4' 8' 16'

ELEVATIONS - PROPOSED RENOVATIONS

OCTOBER 10, 2022 PRESENTATION

CITY HALL RENOVATIONS  
 CITY OF SPRING LAKE PARK, MN

FIGURE A1



C:\Users\public\Documents\Local\_Revit\_Files\193805580\_AS\_R20\_rycn.mtl\ktr.vf