



CITY OF SPRING LAKE PARK
 1301 Eighty-First Avenue N.E.
 Spring Lake Park, MN 55432
 Ph: 763-784-6491 Fax: 763-792-7257

PUBLIC RIGHT-OF-WAY APPLICATION

SAP# 106118696

MGC# 23-69477

NAME/COMPANY: CENTERPOINT ENERGY

GOPHER 1-CALL REG. NO.: 0029

ADDRESS: 700 LINDEN AVE W, MINNEAPOLIS, MN 55403

PHONE: 612-476-4795 DARIN (CPE TECH)

FAX: _____

E-MAIL ADDRESS: philip.woutat@centerpointenergy.com

NAME OF REPRESENTATIVE: NPL

REPRESENTATIVE PHONE NO'S.: 612-363-9698 - RON

DESCRIPTION OF PROPOSED WORK: including a start date and completion date:

INSTALL 2 TEST POINTS & 10 ANODES

MULTIPLE LOCATIONS AS DESIGNED ON MAP

START DATE: On or after 4/1/2023

COMPLETION DATE: By 10/31/2023

The City of Spring Lake Park reserves the right to modify the schedule as necessary in the issuance of the permit. Therefore, the dates stated on this application may not necessarily match actual approved dates.

EXPLANATION OF RESTORATION: Restoration of sites to previous or better condition.

2/7/23
OK [Signature]

Philip M.K. Woutat
 Authorized Representative Signature

Please waive permit fees per franchise agreement

2/7/2023

Date

FOR OFFICE USE ONLY

- | | |
|--|--|
| <input type="checkbox"/> PROOF OF CERTIFICATE OF INSURANCE: | VERIFICATION DATE: _____ |
| <input type="checkbox"/> SCALED DRAWING SHOWING LOCATION | <input type="checkbox"/> LETTER OF CREDIT OR CONST. BOND |
| <input type="checkbox"/> COPY OF INSURANCE POLICIES
(If Corporation; from Secretary of State) | <input type="checkbox"/> COPY OF CERTIFICATE OF AUTHORITY
(From M.P.U.C., State, or Federal Agency) |

PERMIT FEES: Excavation Hole - \$150.00 Emergency Hole - \$55.00
 Trench - \$70.00/100'+Hole fee Obstruction Fee - \$50.00+.05/Ft.

Receipt No.: _____

Date: _____

Initials: _____

**APPLICANT MUST CONTACT THE SPRING LAKE PARK PUBLIC WORKS DIRECTOR AT 763-792-7227
 48 HOURS PRIOR TO COMMENCING WORK**


GENERAL LOCATION ONLY.
DO NOT USE TO LOCATE FOR EXCAVATION
CALL 1-800-252-1166 FOR ONSITE LOCATIONS AND STAKING.

MCC# 23-69477

Scale: 1" = 500'



North

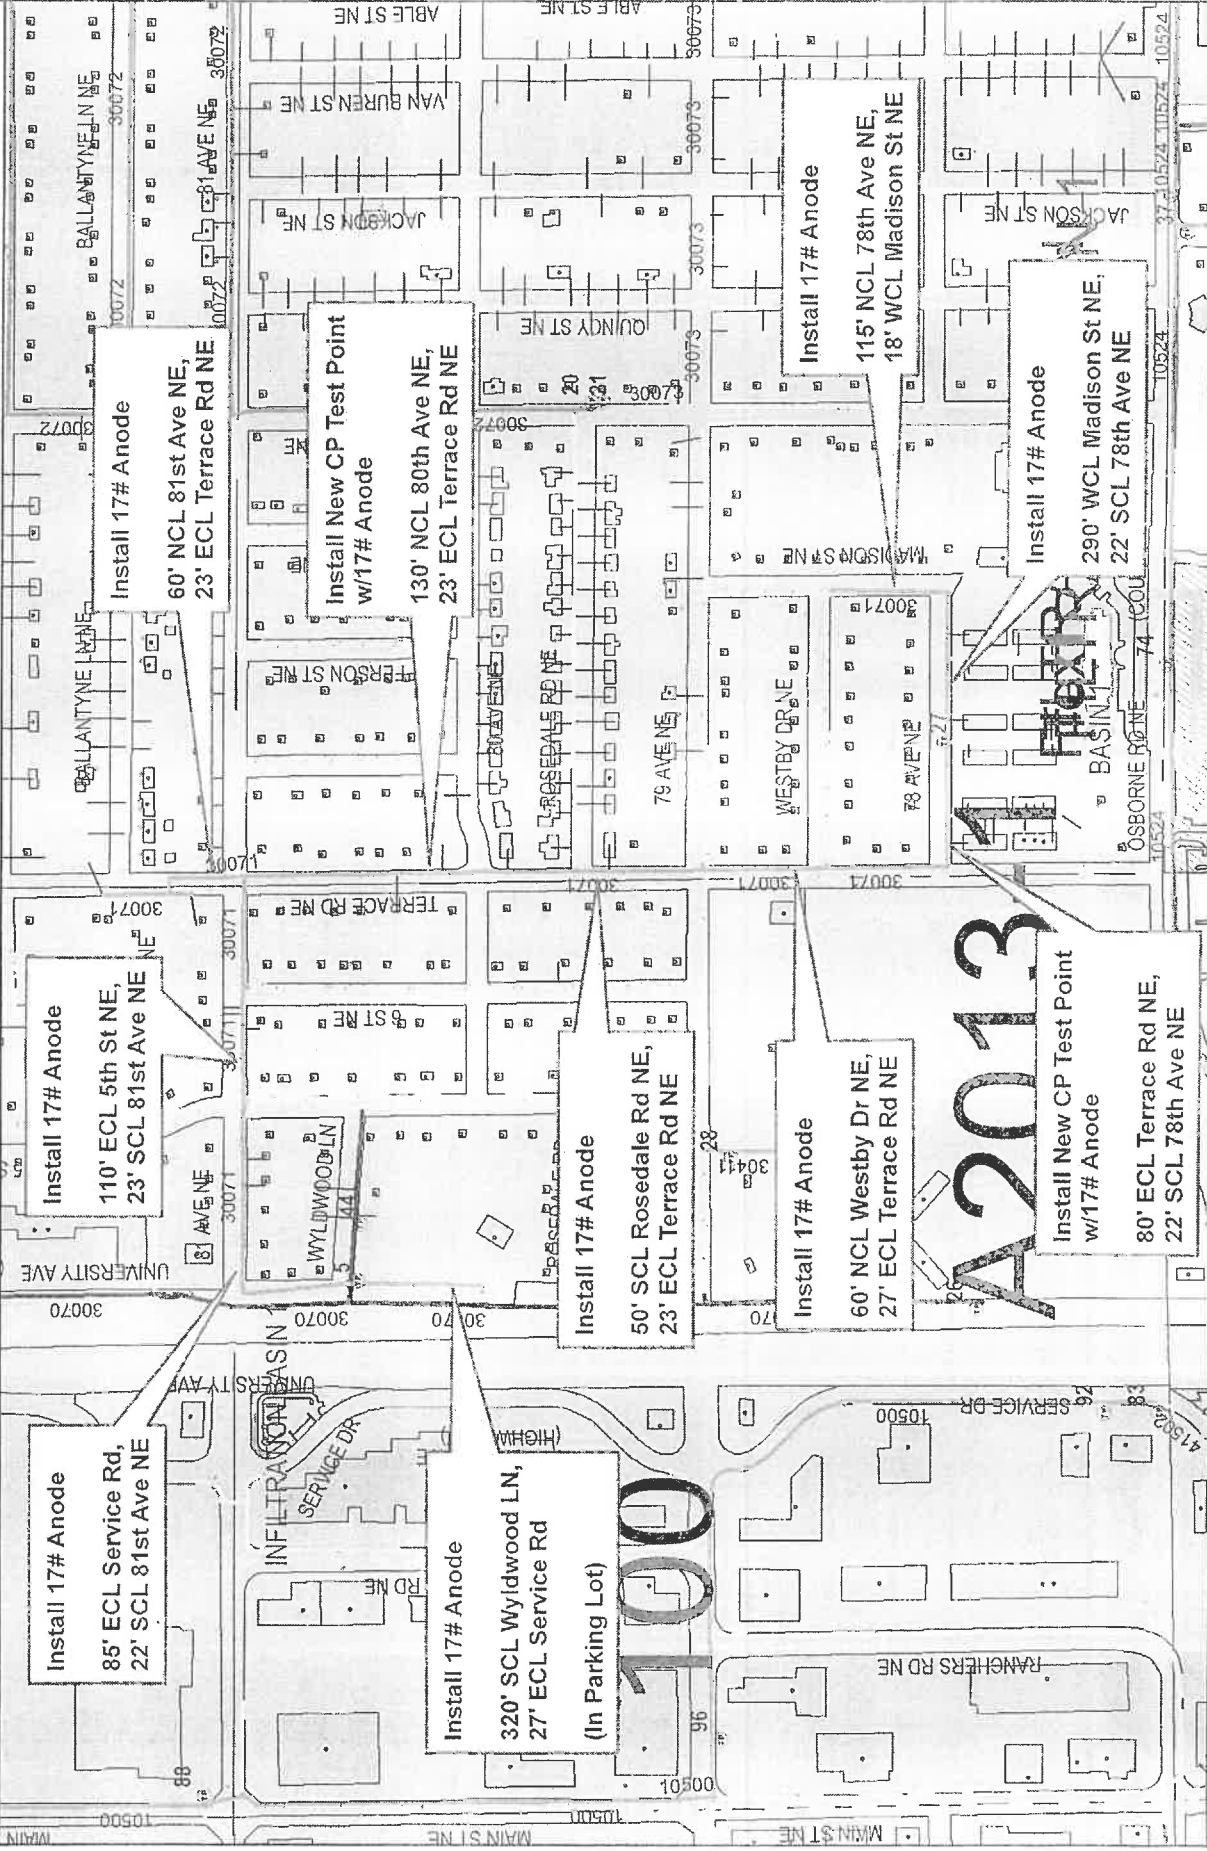

Install 17# Anode
85' ECL Service Rd,
22' SCL 81st Ave NE

Install 17# Anode
110' ECL 5th St NE,
23' SCL 81st Ave NE

Install 17# Anode
60' NCL 81st Ave NE,
23' ECL Terrace Rd NE

Install 17# Anode
320' SCL Wyidwood LN,
27' ECL Service Rd
(In Parking Lot)

Install 17# Anode
50' SCL Roseate Rd NE,
23' ECL Terrace Rd NE

Install New CP Test Point
w/17# Anode
130' NCL 80th Ave NE,
23' ECL Terrace Rd NE

Install 17# Anode
60' NCL Westby Dr NE,
27' ECL Terrace Rd NE

Install 17# Anode
115' NCL 78th Ave NE,
18' WCL Madison St NE

Install New CP Test Point
w/17# Anode
80' ECL Terrace Rd NE,
22' SCL 78th Ave NE

Install 17# Anode
290' WCL Madison St NE,
22' SCL 78th Ave NE

Work Order #: 106118696
Design Date: 09/27/2022

City: Spring Lake Park
Quad/Sec/Twp/Rng: SE/2/30/24
CP Section #: 30071
CP Area: 2013

Designed By: Andrew Kleve
Designer Phone #: 612-441-1213