


Quantities:

- 300 LF Saw Cut Bituminous.
- 3,810 SF Remove Bituminous.
- 1 LS Grading.
- 50 CY (CV) Topsoil.
- 425 SY Seed with wood fiber blanket.

Work required:

- Remove Bituminous.
- Grade/Shape boulevard to room for 4-inches of topsoil.
- Place 4-inches of topsoil.
- Seed with wood fiber blanket.

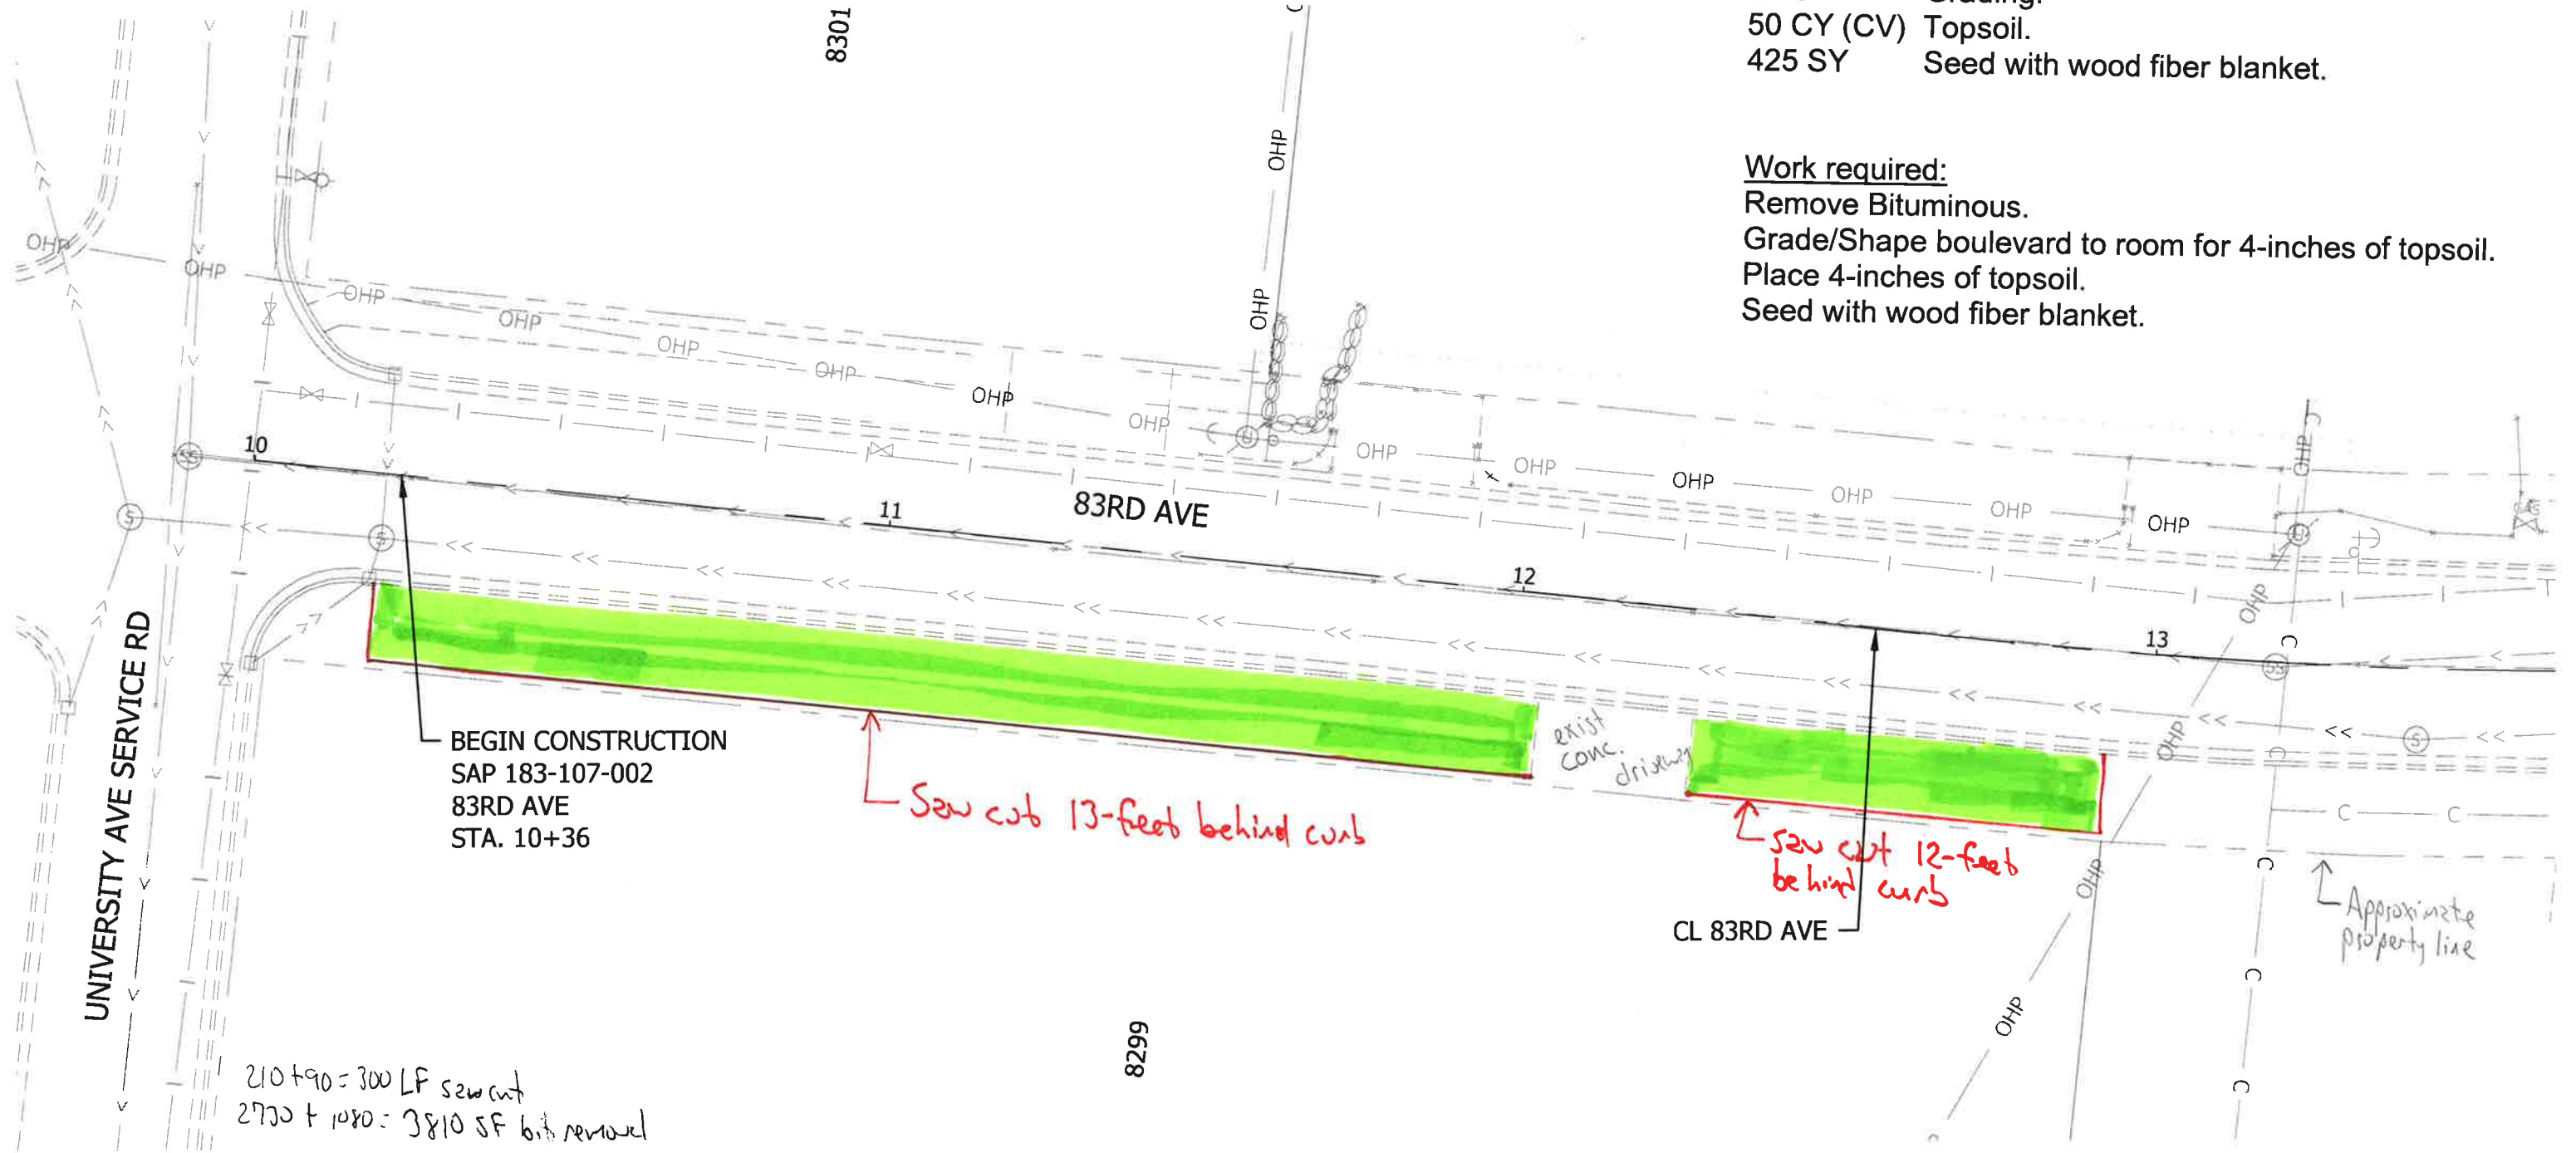

BEGIN CONSTRUCTION
SAP 183-107-002
83RD AVE
STA. 10+36

Saw cut 13-feet behind curb

Saw cut 12-feet behind curb

210 + 90 = 300 LF saw cut
2700 + 1080 = 3810 SF bit removal

INPLACE TOPOGRAPHY & UTILITIES

~~REMOVALS~~

± 25 feet

July 2024
Spring Lake Park
83rd Avenue green boulevard concept.