



Public Right of Way Application

Applicant Information:

Name of Company: Xcel Energy - Rebecca Cone
Address: 825 Rice St
City/State/ZIP: St. Paul, MN 55117
Phone Number: (816) 648-8088
Fax Number: _____
Email Address: rebecca.cone@xcelenergy.com
Representatives Name: Rebecca Cone - Permit Coordin

Project Information:

Project Name: Xcel OH Line Rebuild - WO114751475
Project Address/Location: Multiple *See sketch
City/State/ZIP: Spring Lake Park, MN
Parcel Number(s): *See sketch
Description of Work and restoration plan: (Attach additional pages if necessary)
Overhead electric distribution line rebuild along feeder CNC071 WO114751475.

Duration of the Right of Way:

Start Date: 9/8/25 End Date: 9/8/26

The City of Spring Lake Park reserves the right to modify the schedule as necessary in the issuance of the permit. Therefore, the dates stated on this application may not necessarily match actual approved dates.

Attachments Required:

- | | |
|--|--|
| ☒ Site Plan/Map | ☐ Project Drawings |
| ☐ Traffic Control Plan | ☐ Proof of Insurance (copy of policy) |
| ☐ Property Deed or Owner Authorization | |
| ☐ Environmental Impact Assessment (if applicable) | |

☐ Other: _____

Applicant's Certification:

I, the undersigned, certify that I am the owner or authorized agent of the owner, and that the information provided in this application is true and accurate to the best of my knowledge. I agree to comply with all applicable laws and regulations related to the requested right of way.

In lieu of an escrow fee, we will bill the project owner for actual restoration fees if needed.

Signature: Rebecca L. Cone

Date: 9/1/25

For Office Use Only:

Application Number: _____

Date Received: 9/23/25

Reviewed By: AK

Approval Status: ☒ Approved ☐ Denied

Conditions of Approval/Reasons for Denial: _____

Signature of Reviewing Officer: Cheryl Linger

Date: 10/1/25

Right of Way Permit - \$150.00

☐ Excavation Hole - \$150.00

☐ Emergency Hole - \$75.00

☐ Trench - \$70/100'

☐ Obstruction Fee - \$150.00

☐ Overhead Obstruction - \$150.00

☐ Boring Holes - \$50.00 per hole

☐ Other: _____

Instructions for Submission:

Complete the application form in its entirety.


Attach all required documents and plans.

Submit the application to info@slpmn.org or wbrown@slpmn.org.

Please verify specific requirements and guidelines with the appropriate agency before submission, as these can vary by location and project type.

APPLICANT MUST CONTACT THE SPRING LAKE PARK PUBLIC WORKS DIRECTOR AT 763-792-7227 48 HOURS PRIOR TO COMMENCING WORK.

M52055
06/02/2025

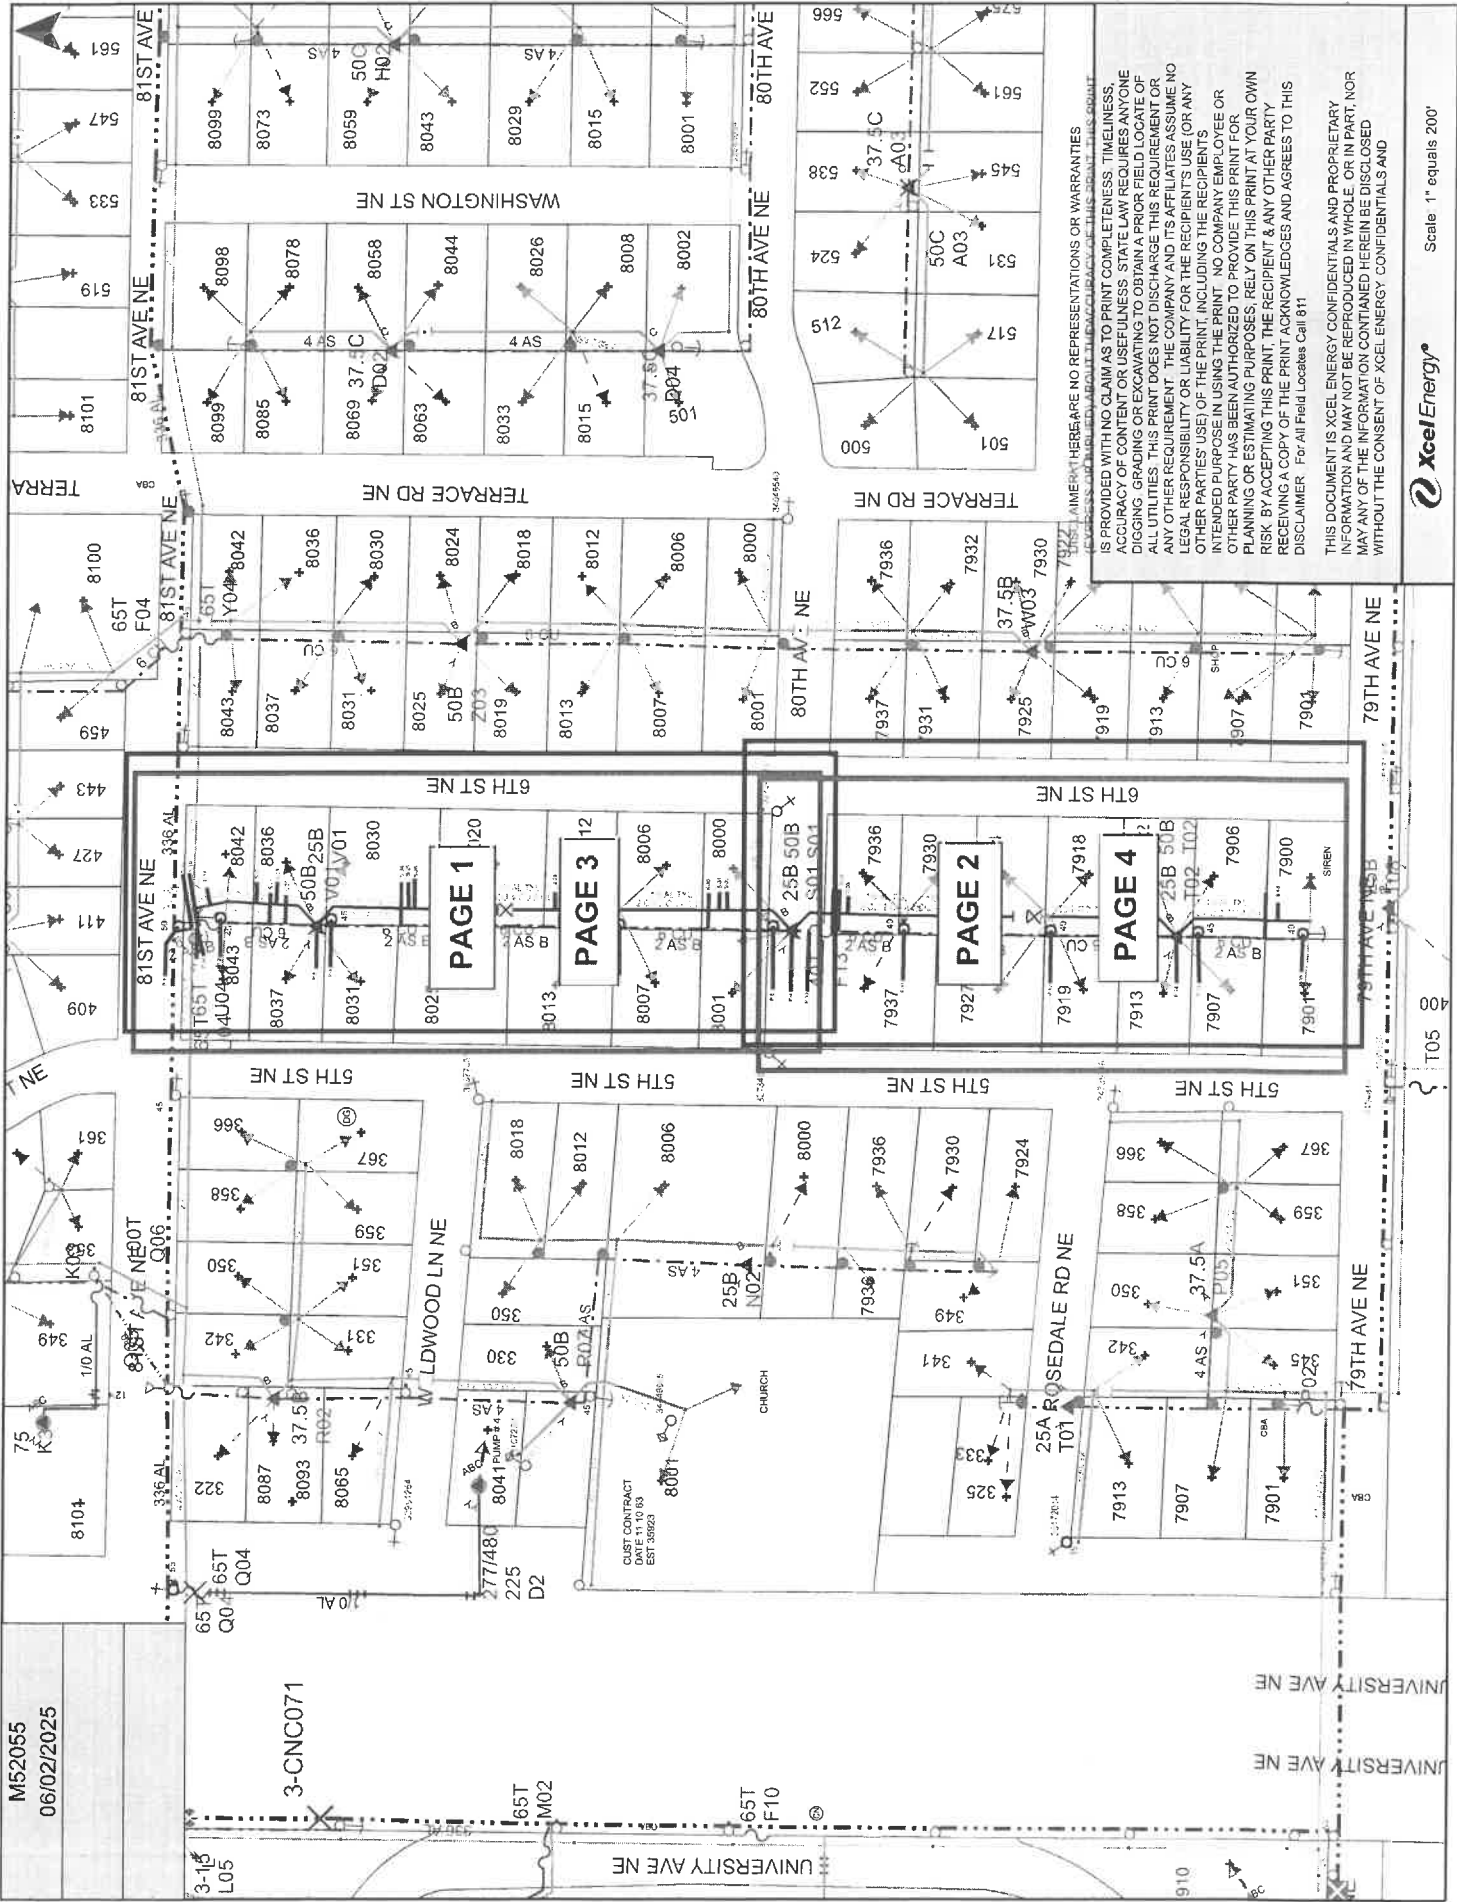

THIS DOCUMENT IS XCEL ENERGY CONFIDENTIALS AND PROPRIETARY INFORMATION AND MAY NOT BE REPRODUCED IN WHOLE OR IN PART, NOR MAY ANY OF THE INFORMATION CONTAINED HEREIN BE DISCLOSED WITHOUT THE CONSENT OF XCEL ENERGY CONFIDENTIALS AND DISCLAIMER For All Field Locates Call 911

THIS DOCUMENT IS XCEL ENERGY CONFIDENTIALS AND PROPRIETARY INFORMATION AND MAY NOT BE REPRODUCED IN WHOLE OR IN PART, NOR MAY ANY OF THE INFORMATION CONTAINED HEREIN BE DISCLOSED WITHOUT THE CONSENT OF XCEL ENERGY CONFIDENTIALS AND DISCLAIMER For All Field Locates Call 911



Scale 1" equals 200'



Relay type (L or M)
8 1/2 Ave
50th Ave
Roseville Rd W
Wetley Dr NE


DESIGNER: Rob Meyerkorth
(816) 414-1185
robbie.e.meyerkorth@xcelenergy.com

Work Order Information
Service Request # 000015297325
Design Number 000015297325
Designer/Planner ID 237283
Designer/Planner Name ROB MEYERKORTH
Manager Approval

Design Location
Division Minneapolis
County Anoka
City Spring Lake Park
Address SEE CALL OUT
T 20N R 24W S 2
Map # MS2055 Permit SEE CALL OUT
Feeder SEE CALL OUT Voltage
Phase Buss Dev ID
System Gas
Size Pressure
Material Material
Dead End
Work Order #
Date 10/02/2025
Sketch # 0 of Sketch Data
Scale 1" equals 100'


Xcel Energy

CONSTRUCTION USE ONLY
☐ NO CHANGES (BUILT AS DESIGNED)
☐ CHANGES MADE AS INDICATED
(ALL ORD MUST HAVE ACTUAL MEASUREMENTS FROM THE FIELD SITE)
RFO FOREMAN
TEAM LEADER
DATE

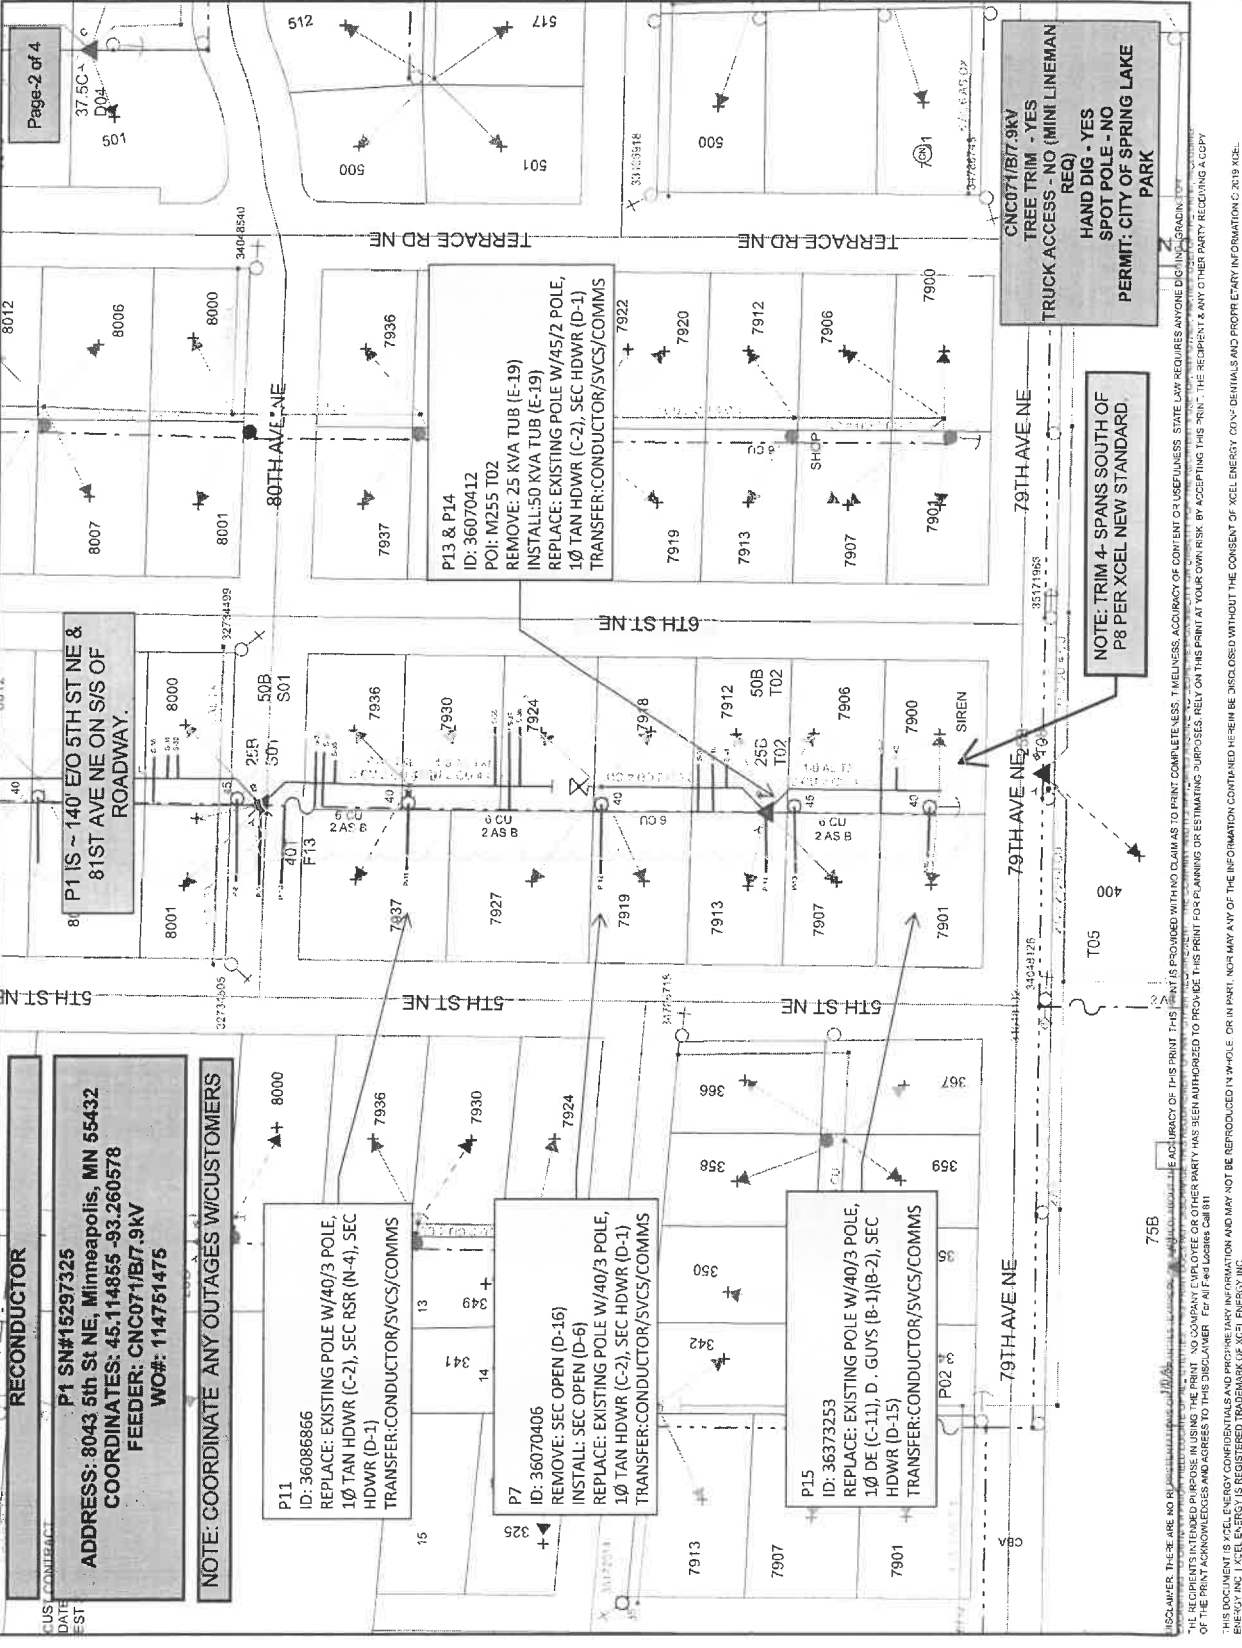

RECONDUCTOR
P1 SN#15297325
ADDRESS: 8043 5th St NE, Minneapolis, MN 55432
COORDINATES: 45.114855 -93.260578
FEEDER: CNC071B17.9KV
WO#: 114751475
NOTE: COORDINATE ANY OUTAGES W/ CUSTOMERS

Page-2 of 4

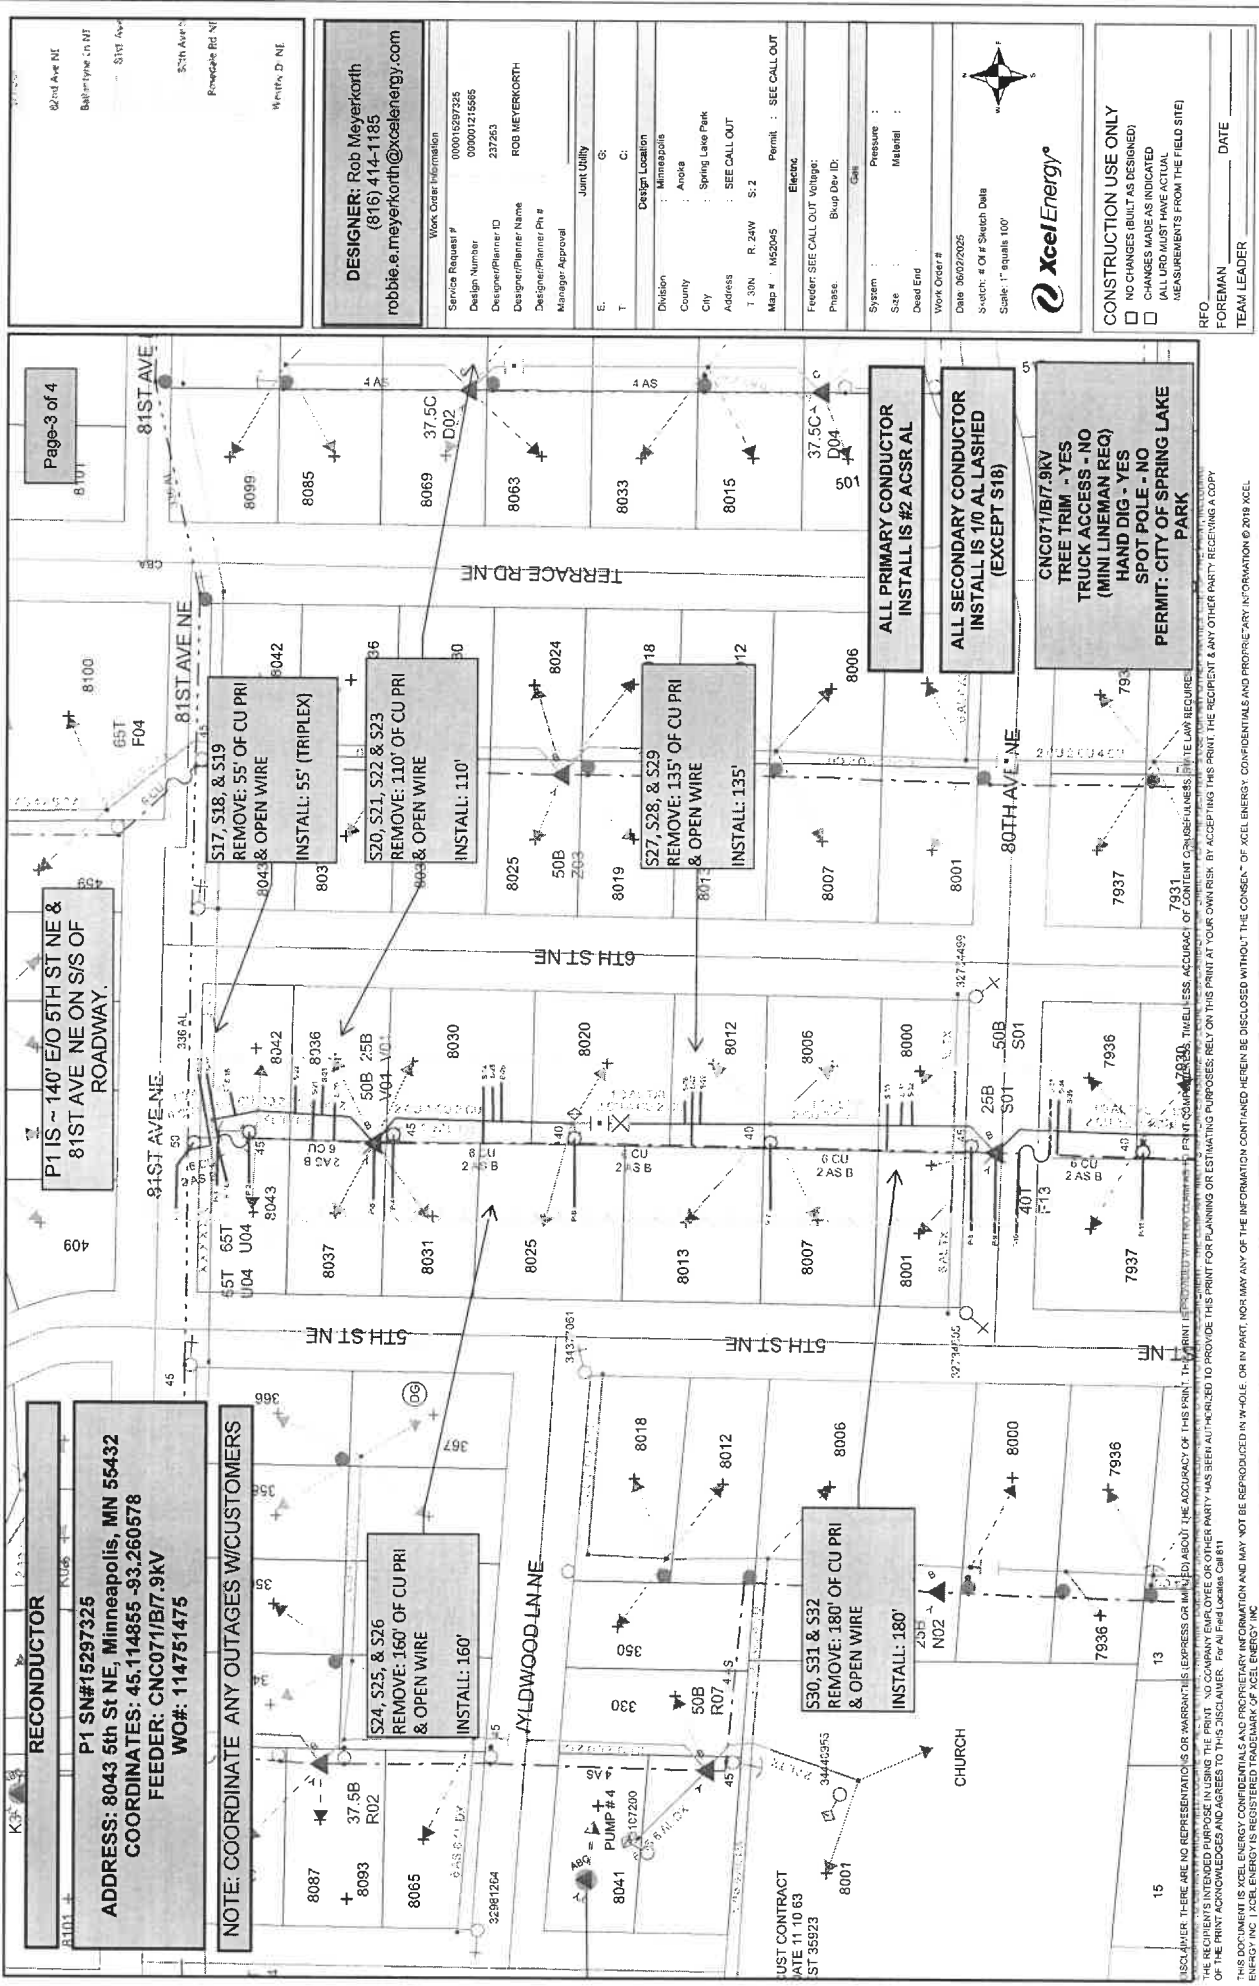

81st Ave NE
Baltimore Ln NE
51st Ave NE
52nd Ave NE
Pawnee Rd NE
Wendy D NE

DESIGNER: Rob Meyerkorth
(816) 414-1185
robbe.e.meyerkorth@xcelenergy.com

Service Request #	000016297325
Design Number	00001215995
Designer/Planner ID	237263
Designer/Planner Name	ROB MEYERKORTH
Designer/Planner Ph #	
Manager Approval	

Joint Utility	E: G: C:
Design Location	Minneapolis
County	Anoka
City	Spring Lake Park
Address	SEE CALL OUT
Map #	T 30N R 24W S 2
Permit	SEE CALL OUT

Freder See Call Out Voltage:	
Phase	
Busp Dev ID:	
System	
Size	
Material	
Dead End	
Work Order #	
Date	06/03/2025
Sketch # of Sketch Date	
Scale	1" equals 100'

☐ NO CHANGES (BUILT AS DESIGNED)
☐ CHANGES MADE AS INDICATED
(ALL UTD MUST HAVE ACTUAL MEASUREMENTS FROM THE FIELD SITE)

CONSTRUCTION USE ONLY

RFO: _____
FOREMAN: _____
TEAM LEADER: _____

DATE: _____

THIS DOCUMENT IS XCEL ENERGY CONFIDENTIALS AND PROPRIETARY INFORMATION AND MAY NOT BE REPRODUCED IN WHOLE OR IN PART, NOR MAY ANY OF THE INFORMATION CONTAINED HEREIN BE DISCLOSED WITHOUT THE CONSENT OF XCEL ENERGY. CONFIDENTIALS AND PROPRIETARY INFORMATION © 2018 XCEL ENERGY. NO JUNE 15, 2025 IS REGISTERED TRADEMARK OF XCEL ENERGY INC.

Re: Anytime Lin RE

8" x 11" A4

80th Ave N

Rosedale Rd NE

Wetby Dr NE

DESIGNER: Rob Meyerkorth
(816) 414-1185
robble.e.meyerkorth@xcelenergy.com

Work Order Information

Service Request # : 000015297325

Design Number : 000001215685

Designer/Planner ID : 237263

Designer/Planner Name : ROB MEYERKORTH

Designer/Planner P# : 237263

Manager Approval : _____

E: _____

T: _____

C: _____

Design Location : Minneapolis

County : Anoka

City : Spring Lake Park

Address : SEE CALL OUT

T: 30N R: 24W S: 2

Map # : M52065

Permit : SEE CALL OUT

Feeder: SEE CALL OUT Voltage: _____

Phase: _____

System : _____

Size : _____

Dead End : _____

Work Order # : _____

Date : 9/29/2025

Sketch: # Of Sketch Data

Scale: 1" equals 100'

Xcel Energy

CONSTRUCTION USE ONLY

☐ NO CHANGES (BUILT AS DESIGNED)


☐ CHANGES MADE AS INDICATED

(ALL UTD MUST HAVE ACTUAL MEASUREMENTS FROM THE FIELD)

RFO: _____ DATE: _____

FOREMAN: _____

TEAM LEADER: _____

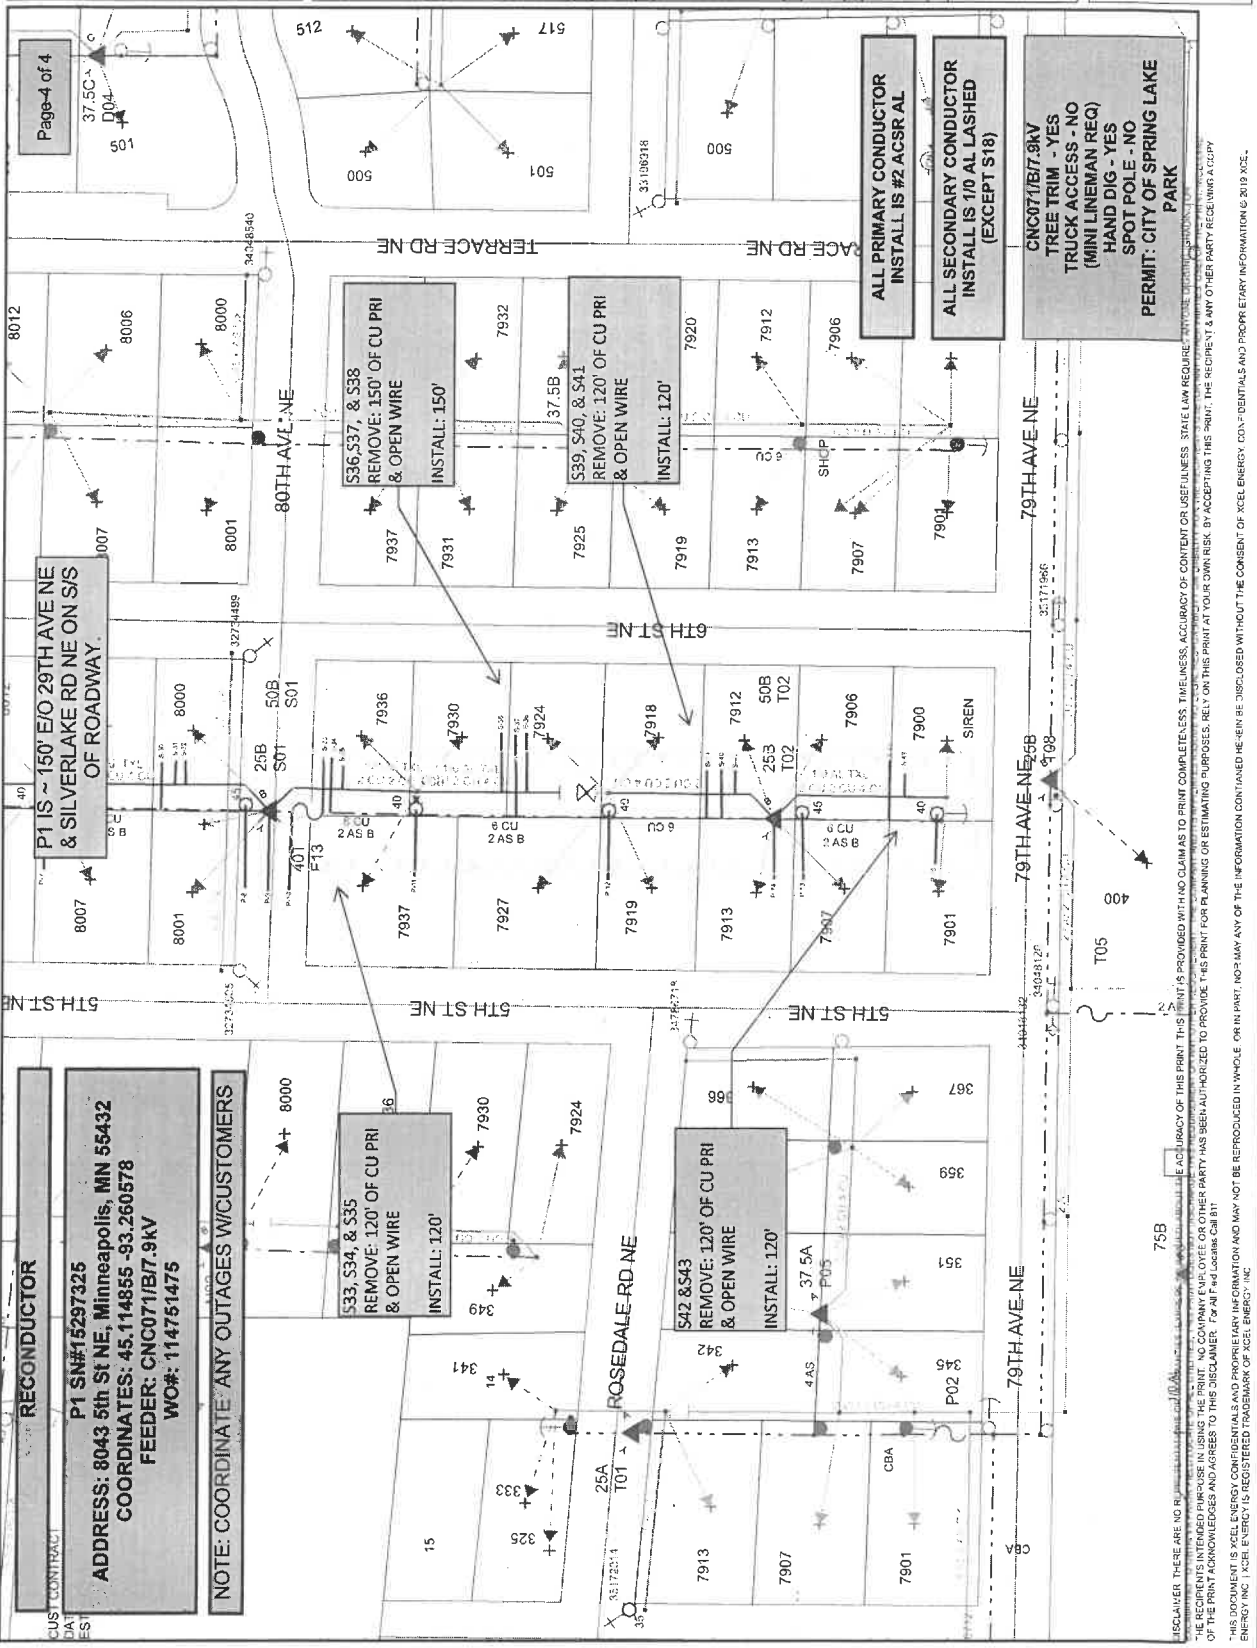

DISCLAIMER: THERE ARE NO WARRANTIES OR REPRESENTATIONS MADE BY XCEL ENERGY, INC. IN THIS PRINT. THE ACCURACY OF THE PRINT IS PROVIDED WITH NO CLAIMS TO PRINT COMPLETION. THE USER OF THIS PRINT IS PROVIDING WITH NO CLAIMS TO PRINT COMPLETION.

