



CITY OF SPRING LAKE PARK
1301 Eighty-First Avenue N.E.
Spring Lake Park, MN 55432
Ph: 763-784-6491 Fax: 763-792-7257

PUBLIC RIGHT-OF-WAY APPLICATION

NAME/COMPANY: Lumen/CenturyLink
GOPHER 1-CALL REG. NO.: 240890533 & 240890600
ADDRESS: 2050 4th St, White Bear Lake, MN 55110

PHONE: 651-378-2650 **FAX:** _____

E-MAIL ADDRESS: Susan.Blue@lumen.com

NAME OF REPRESENTATIVE: Sue Blue

REPRESENTATIVE PHONE NO'S.: 651-378-2650

DESCRIPTION OF PROPOSED WORK: including a start date and completion date:
Lumen Project #P.122977 - Bore 1063' to place conduit & fiber cable; place (2) NEW handholes;
place (1) Fiber cabinet at 482 Sanburnol Dr NE; buried work extends from south of Sanburnol Dr
NE from University Ave NE at west to Terrace Rd NE at east (see plans for details)

START DATE: 04/22/2024 **COMPLETION DATE:** 12/31/2024

The City of Spring Lake Park reserves the right to modify the schedule as necessary in the issuance of the permit. Therefore, the dates stated on this application may not necessarily match actual approved dates.

EXPLANATION OF RESTORATION: _____

Authorized Representative Signature *Jeff Albert* Date 4/9/2024

FOR OFFICE USE ONLY


- | | |
|--|--|
| <input type="checkbox"/> PROOF OF CERTIFICATE OF INSURANCE: | VERIFICATION DATE: 4/11/2024 |
| <input type="checkbox"/> SCALED DRAWING SHOWING LOCATION | <input type="checkbox"/> LETTER OF CREDIT OR CONST. BOND |
| <input type="checkbox"/> COPY OF INSURANCE POLICIES
(If Corporation; from Secretary of State) | <input type="checkbox"/> COPY OF CERTIFICATE OF AUTHORITY
(From M.P.U.C., State, or Federal Agency) |

PERMIT FEES: Excavation Hole - \$150.00 Emergency Hole - \$55.00
 Trench - \$70.00/100'+Hole fee Obstruction Fee - \$50.00+05/Ft

Receipt No.: _____ Date: _____ Initials: *EA*

APPLICANT MUST CONTACT THE SPRING LAKE PARK PUBLIC WORKS DIRECTOR AT 763-792-7227
48 HOURS PRIOR TO COMMENCING WORK

VICINITY MAP

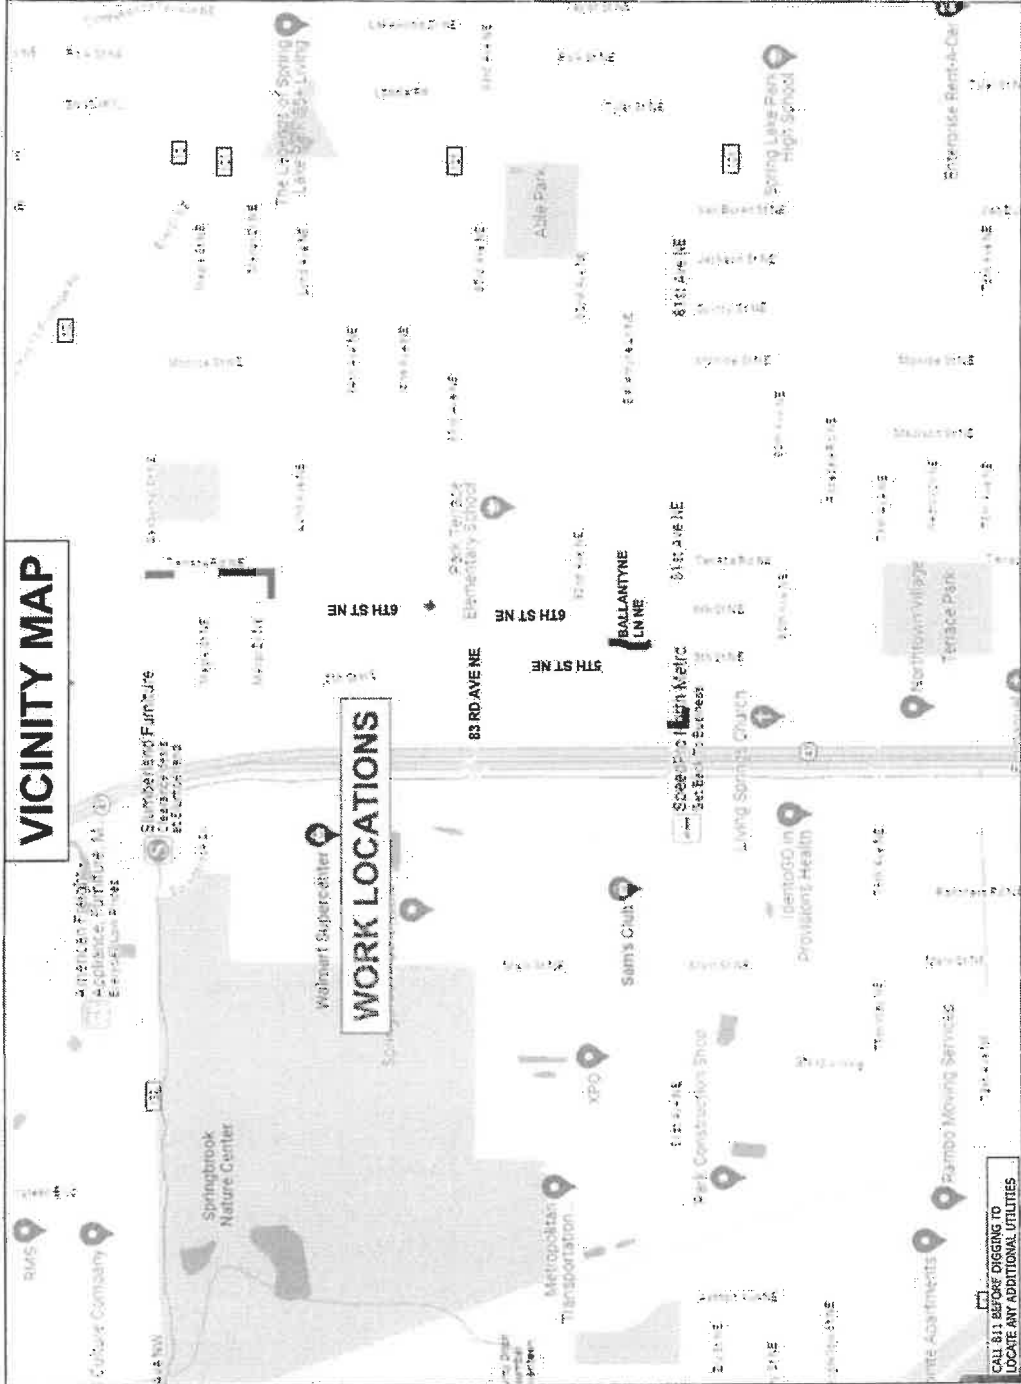

WORK LOCATIONS

PROJECT ID : P.122977

FOOTAGE AND QUANTITIES	
DESCRIPTION	QUANTITY UNIT
DIRECTIONAL BORE	1063 FT
PROPOSED HANDHOLE	02 EA
BORE PIT	10 EA
HH CABINET	01 EA
TOTAL PROJECT FOOTAGE	1063 FT

PAGE	SHEET INDEX
1	VICINITY MAP
2	LEGEND
3	GENERAL NOTES
4-8	CONSTRUCTION PLAN

CALL 811 BEFORE DIGGING TO LOCATE ANY ADDITIONAL UTILITIES

**ADDRESS: 482 SANBURNOL DR NE
MINNEAPOLIS, MN 55432, USA
TOWNSHIP: MINNESOTA, MN
S02-T30N-R24W**

(CITY PERMIT REQUIRED)

LUMEN

LUMEN ENGINEER: DARIN HOVLAND
DRAWN BY: PEARCE SERVICES / ARAVIND
SHEET: 1 OF 8

PROJECT ID: P.122977
WIRE CENTER: BLANMINBL
SCALE: N.T.S
DATE: 04/08/2024

