


EXISTING SECTION

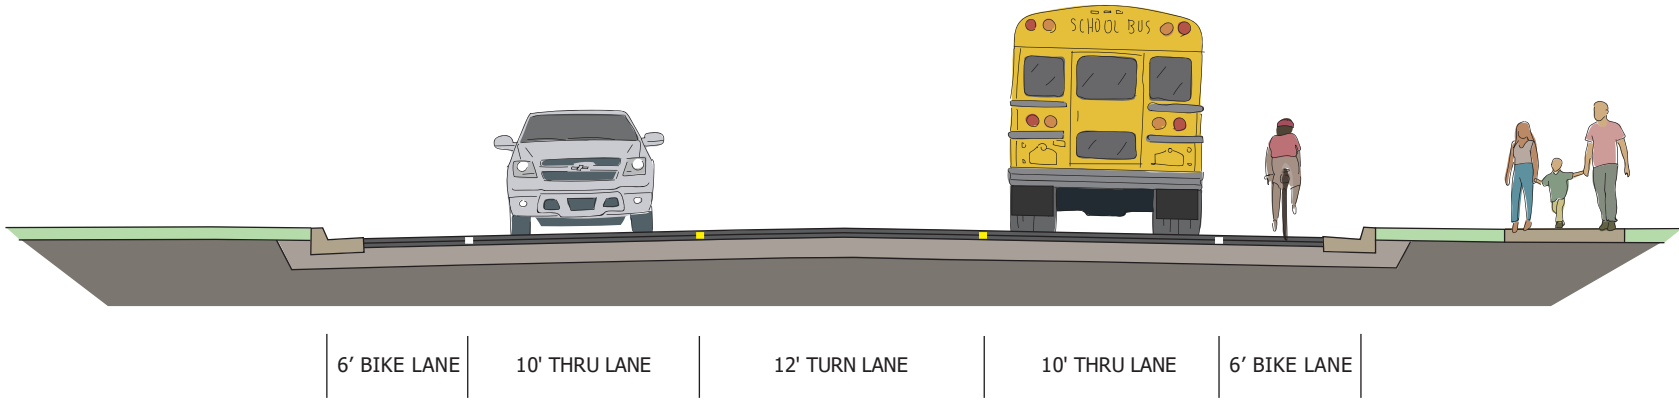

PROPOSED SECTION