(509)427-5970

7121 E Loop Road, PO Box 371 Stevenson, Washington 98648

TO: City Council
FROM: Ben Shumaker
DATE: March 21st, 2024

SUBJECT: ZON2024-01 Residential Street Side Setback Requirements; Periodic Zoning Use Review

Introduction

The City Council is asked to hear public testimony on a potential zoning code text amendment. The City Council is not expected to adopt the amendments at tonight's meeting. Upon receipt of testimony, the Council may consider:

- Altering the current draft amendments for future consideration
- Conducting additional public outreach/ referring the matter back to the Planning Commission for additional deliberation
- Abandoning the amendments and moving on to other matters

The public is asked to provide testimony to the City Council on the proposed amendment. Testimony generally means expressing opposition/support of the proposal along with a discussion of rationale. To provide effective testimony, the public is asked to conduct its fact-finding endeavors in advance of the meeting. City staff is available for this purpose (509-427-5970 or planning@ci.stevenson.wa.us) and can answer questions about the amendment's content & context, public involvement, and anticipated effects.

Amendment Content & Context

The Planning Commission has recommended the amendments included as Attachment 1. The changes would:

- Amend SMC 17.13.020 to add Salon as a subcategory of the land use "Personal services, along with a
 description of the land use.
- Amend SMC 17.15.040 to indicate that Salon uses can be permitted on a case-by-case basis in the R3 Multi-Family Residential zoning district.
- Amend SMC 17.15.060 to alter street-side setbacks in the R2 Two-Family Residential and R3 districts.

The amendments related to Salons incorporate a 2022 use interpretation by the Planning Commission allowing the same. The amendments related to street-side setbacks in the R3 District match the front yard setback standards of the same district. The changes proposed in the R2 District better align that district's regulations with its intent to be more permissive than the R1 Single-Family Residential District.

Public Involvement

Prior to making their recommendation, the Planning Commission held a workshop Q/A session to engage the public on the setback proposal. A notice was sent prior to the workshop to each affected landowner. The notice explained the proposal and invited recipients to the workshop. Participation at the workshop was minimal. The public attending in a broad sense supported reducing setbacks regulations for existing development in the residential core. Tonight's public hearing has been advertised according to requirements.

Effect

If the Salon addition is adopted, the 112 tax parcels (113 minus the 1 existing parcel already approved for usage as a salon) will be able to ask the Planning Commission to approval salon usage of the property. If the setback amendment is adopted, the new regulations would apply to 60 tax parcels. See below.

| | Total # Corner Parcels | | Suspected Nonconforming Corner Parcels | | | |
|------|------------------------|----|--|----|-------|--|
| Zone | Parcels | # | % | # | % | |
| R2 | 90 | 30 | 33.3% | 12 | 40.0% | |
| R3 | 113 | 30 | 26.5% | 6 | 20.0% | |

The figures above are approximate based on review of aerial photographs and assessor's parcel maps. This method has many inherent limitations.

Next Steps

Direction from the City Council will be implemented. If the proposal continues, a SEPA threshold determination will be issued related to the draft. Pending review of the determination, adoption could occur at the next City Council meeting.

Prepared by,

Ben Shumaker

Community Development Director

Attachment

- 1- Recommended Draft Amending Ordinance
- 2- City of Stevenson Zoning Map

CITY OF STEVENSON ORDINANCE 2024-

AMENDING THE STEVENSON ZONING CODE (SMC TITLE 17); PROVIDING DIMENSIONAL FLEXIBILITY NEAR STREETS IN THE R2 TWO-FAMILY RESIDENTIAL AND R3 MULTI-FAMILY RESIDENTIAL DISTRICTS; AND CODIFYING A USE INTERPRETATION RELATED TO SALONS IN THE R3 MULTI-FAMILY DISTRICT.

WHEREAS, dimensional flexibility in the R2 Two-Family and R3 Multi-Family residential districts is an important component of implementing SMC 17.12.050, which establishes these districts as less restrictive than other districts and embracing the challenge of construction/reconstruction on lots in these districts which are not as wide as lots in other districts; and

WHEREAS, dimensional flexibility near streets should not come at the expense of pedestrian convenience or safety and safeguards are required to ensure vehicles in driveways do not overhang into streets and pedestrians can be seen near driveways; and

WHEREAS, the following use interpretations conducted under SMC 17.12.020 have been reviewed for inclusion in the periodic amendment included in this ordinance:

ZON2022-04 related to Personal Service (salon) uses in the R3 Multi-Family District;
 and

WHEREAS, this ordinance is adopted under the City's municipal authority under RCW 35A.63.100; and

WHEREAS, this ordinance implements 2.12, 2.13, 2.14, 2.15, 3.1, 3.2, 3.6, and 7.2; and

WHEREAS, the City Council provided notice and held a public hearing prior to adoption of this ordinance pursuant to RCW 35A.63.070; and

WHEREAS, the City has reviewed the provisions of this ordinance according to the State Environmental Policy Act and determined it is not likely to have a significant adverse environmental impact; and

AND WHEREAS, the Stevenson City Council finds that the best interests of the public health, safety and welfare would be served by the amendments herein,

NOW, THEREFORE, THE CITY COUNCIL OF THE CITY OF STEVENSON, STATE OF WASHINGTON DO ORDAIN AS FOLLOWS:

Section 1 – Section 17.13.020 – "General Sales or Service Uses" shall be amended by adding the <u>underlined</u> text as shown in Exhibit 'C'. The amendments add "Salon" as a specific

- subcategory of the "Personal Services" use category. All other provisions of Chapter 17.13 shall remain in effect without amendment.
- Section 2 Section 17.15.040– "Uses" shall be amended by adding the <u>underlined</u> text as shown in Exhibit 'B'. The amendments establishes "Salon" uses as a conditional use in the R3 Multi-Family Residential District. Notwithstanding the amendments made via Section 3, below, all other provisions of Chapter 17.15 shall remain in effect without amendment.
- Section 3 Section 17.15.060– "Residential Dimensional Standards" shall be amended by deleting the struck-through text and adding the underlined text as shown in Exhibit 'A'. The amendments alter the street side yard setback in the R2 Two-Family and R3 Multi-Family residential districts. Notwithstanding the amendments made via Section 2, above, all other provisions of Chapter 17.15 shall remain in effect without amendment.
- Section 4 This ordinance affects the Stevenson Comprehensive Plan and Title 17 of the Stevenson Municipal Code only insofar as set forth herein. All other provisions of Title 17 shall remain in full force and effect, and that where the provisions of this ordinance are the same as the provisions they replace, the provisions of this ordinance shall be interpreted as a continuation of those previous provisions and not as a new enactment.
- **Section 5** If any section, subsection, sentence, clause, phrase, or other portion of this Ordinance, or its application to any person, is, for any reason, declared invalid, in whole or in part by any court or agency of competent jurisdiction, said decision shall not affect the validity of the remaining portions hereof.
- **Section 6** This ordinance shall become effective following passage and publication as provided by law.

| Passed by a vote of | at the City Council meeting of, 2024. |
|-------------------------------|---------------------------------------|
| | SIGNED: |
| | Scott Anderson, Mayor of Stevenson |
| APPROVED AS TO FORM: | ATTEST: |
| Robert C. Muth, City Attorney | Leana Kinley, Clerk/Treasurer |

17.15.060 Residential dimensional standards.

- A. Compliance Required. All structures in residential districts must comply with:
 - 1. The applicable dimensional standards contained Table 17.15.060-1: Residential Dimensional Standards.
 - 2. All other applicable standards and requirements contained in this title.

| Table 17.15.060-1: Residential Dimensional Standards | | | | | | | |
|--|----------------------------|----------------------|--------------------|-------------------------------|--------------------------|-------------------------|--|
| | | Minimum Setbacks | | | | | |
| District | Maximum Height of Building | Front | Side, Interior | Side, Street | Rear, Interior Lot | Rear, Through Lot | |
| R1 | 35 ft | 20 ft | 5 ft | 15 ft | 20 ft ¹ | 20 ft | |
| R2 | 35 ft | 20 ft | 5 ft | 15 ft 10 ft ^{3,4} | 20 ft ¹ | 20 ft | |
| R3 | 35 ft | 10 ft ^{3,4} | 5 ft ² | 15 ft 10 ft ^{3,4} | 20 ft ¹ | 20 ft | |
| MHR | 35 ft | 30 ft | 15 ft | 20 ft | 20 ft ¹ | 20 ft | |
| SR | 35 ft | 30 ft | 15 ft ¹ | 20 ft | 20 ft ¹ | 20 ft | |

¹⁻⁵ ft for residential outbuildings that are both 12 ft in height or less and 200 sq ft in size or less

- B. Exceptions. The following exceptions are permitted to the standards of Table 17.15.060-1:
 - Properties receiving approval to deviate from standards according to SMC 17.38 Supplementary Provisions.
 - 2. Properties obtaining variance approval in accordance with SMC 17.46 Adjustments, Variances, and Appeals.
 - 3. Properties receiving modification approval in accordance with SMC 17.17 Residential Planned Unit Developments.

²⁻A 10-foot setback is required when adjacent to an R1 or R2 district.

³⁻See also SMC 17.15.130.B.3.

⁴⁻However, no structure shall be located within a pedestrian visibility area (SMC 17.10.632).

17.15.040 Uses.

- A. Types of Uses: For the purposes of this chapter, there are 4 kinds of use:"
 - 1. A permitted (P) use is one that is permitted outright, subject to all the applicable provisions of this title.
 - 2. An accessory (A) use is permitted on properties containing permitted uses, provided that:"
 - a. The accessory use or activity may be regarded as incidental or insubstantial in and of itself or in relation to the principal use on the lot; and
 - b. The accessory use or activity is commonly or frequently associated with the principal use on the lot.
 - 3. A conditional (C) use is a discretionary use reviewed by the Planning Commission according to the process and criteria in SMC 17.39 Conditional Uses.
 - 4. A prohibited (X) use is one that is not permitted in a zoning district under any circumstances.
 - 5. When a letter or use category is not listed in this table, an interpretation may be initiated under SMC 17.12.020.
- B. Use Table. A list of permitted, accessory, conditional and prohibited uses in residential districts is presented in Table 17.15.040-1: Residential Districts Use Table.

| Residence or Accommodation Uses | | R2 | R3 | MHR | SR |
|--|--------------------|--------------------|------------------|--------------------|------------------|
| | | | | | |
| Owelling | | | | | |
| Single-Family Detached Dwelling | Р | Р | Р | Р | Р |
| Mobile Home | Х | Х | Χ | Р | Х |
| Travel Trailer | _ | Х | _ | _ | Х |
| Accessory Dwelling Unit (SMC 17.40.040) | Α | _ | _ | _ | Α |
| Multi-Family Dwelling | C ¹ | Р | Р | C ¹ | C ¹ |
| Temporary Emergency, Construction or Repair Residence | C ² | C ² | C ² | _ | C ² |
| Townhome (SMC 17.38.085) | _ | C ⁸ | Р | _ | _ |
| Renting of no more than 2 rooms, rented by the month or longer, provided the parking equirements of SMC 17.42 are met. | А | А | А | A | А |
| Boarding House | С | С | С | _ | С |
| Residential Care | | | | | |
| Adult Family Home | Р | Р | Р | Р | Р |
| Assisted Living Facility | _ | — | С | _ | С |
| Nursing Home | _ | _ | С | _ | _ |
| Overnight Lodging | | | | | |
| Vacation Rental Home | Р | Р | Р | Р | Р |
| Bed & Breakfast | С | С | Р | С | С |
| Hostel | С | С | Р | С | С |
| Hotel | Х | Χ | С | Χ | С |
| Campground | Χ | Χ | Χ | С | С |
| Dormitory facility related to a public, private or parochial school | С | С | С | _ | С |
| Miscellaneous Incidental Uses | | | | | |
| Residential Outbuilding | A/C ^{3,4} | A/C ^{3,4} | A/C ⁴ | A/C ^{3,4} | A/C ³ |
| Swimming pool, spa or hot tub, and associated equipment | Α | Α | Α | Α | Α |
| Buildings and uses related to, and commonly associated with a mobile home park such as | _ | _ | - | Α | - |
| recreation area, laundry, facility office, and meeting rooms General Sales or Service Uses | | | | | |

| Restricted Access, Gradual Charging EV Station | А | Α | Α | Α | Α |
|--|--------|----|----------|----------------|---|
| Restricted Access, Rapid Charging EV Station | С | С | С | С | С |
| Public Access, Gradual Charging EV Station | _ | _ | С | _ | _ |
| Street—Side Access, Gradual Charging EV Station | _ | _ | С | _ | _ |
| Retail and wholesale sales of agricultural and animal products raised or produced on the | _ | _ | _ | _ | Α |
| premises | | | | | |
| Rental Operations | | | _ | _ | _ |
| Self-Storage Units | _ | _ | _ | _ | Х |
| Professional Office | _ | С | С | _ | _ |
| Veterinarian | | | _ | _ | С |
| Child Day Care Facility | | | | | |
| Family Day Care Home | Р | Р | Р | Р | Р |
| Mini-Day Care Center | С | С | С | С | С |
| Child Day Care Center | | С | С | С | С |
| Personal Services | | | | | |
| <u>Salon</u> | = | _ | <u>C</u> | = | = |
| Home Occupation | А | Α | Α | Α | Α |
| Transportation, Communication, and Utility Uses | | | | | |
| Public Transportation Stops and Shelters | _ | _ | _ | _ | С |
| Boating Facility or Overwater Structure ⁹ | See SN | ИP | | | |
| Parking Facility | | | | | |
| Accessory Parking | А | Α | Α | Α | Α |
| Non-Accessory Parking | _ | _ | _ | _ | С |
| Utility or Communication Facility | С | С | С | C ⁵ | С |
| Wireless Telecommunications Facility ⁶ | | | | | |
| Minor Wireless Telecommunications Facility | Р | Р | Р | Р | Р |
| Intermediate Wireless Telecommunications Facility (SMC 17.39.170) | С | С | С | С | С |
| Major Wireless Telecommunications Facilities (SMC 17.39.170) | С | _ | _ | _ | С |
| Wind Power Generation Facility ⁶ | | | | - | |
| Minor Wind Power Generation Facility (SMC 17.39.165) | С | С | С | С | С |
| Hazardous Waste Storage | С | С | С | С | С |
| Arts, Entertainment, and Recreation Uses | | | | | |

| Public Assembly | - | - | - | - | - |
|---|----------------|---|---|------------|------------|
| Wedding Venue | _ | _ | _ | _ | С |
| Park, Playground or Outdoor Recreation Area | С | С | С | С | С |
| Golf Course | _ | _ | _ | _ | С |
| Education, Public Administration, Health Care, and Other Institutions Uses | | | | | |
| Public, Private or Parochial School | С | С | С | _ | С |
| Nursery School or Similar Facility | _ | _ | _ | С | _ |
| Library | С | С | С | _ | _ |
| Government Administration Building | _ | _ | С | _ | _ |
| Fire, Police, or Emergency Services Station | С | С | С | _ | С |
| Hospital | _ | _ | С | _ | _ |
| Church or Other Religious or Charitable Organization | С | С | С | _ | С |
| Cemetery or Mausoleum | _ | _ | _ | _ | С |
| Agriculture, Forestry, Fishing and Hunting Uses | | | | | |
| Subsistence or hobby type gardening | Р | Р | Α | Р | Р |
| Indoor or Outdoor Horticultural Activity | Р | Р | Р | Р | Р |
| Nursery | | _ | С | _ | Р |
| Farm Animals (SMC 17.40.095) | C ⁷ | Χ | Χ | Χ | Р |
| Urban Farm Animals (SMC 17.40.095) | Α | Α | Α | Α | Р |
| Pets | Α | Α | Α | Α | Α |
| Kennel | С | Χ | Х | Χ | С |
| Miscellaneous/Other Uses | | | | | |
| Signs listed with a "C" in Table 17.15.145-1 and any other sign identifying and/or related to | С | С | С | С | С |
| any conditional use or existing nonconforming use. | + | 1 | 1 | ļ <u> </u> | ļ <u> </u> |
| Signs identifying and/or related to any principal or accessory use allowed in this chapter. | Α | Α | Α | Α | Α |

¹⁻Conditional use permits for Multi-Family Dwellings which exceed the maximum number of dwelling units allowed in SMC Table 17.15.050-1 are only considered when submitted as part of an R-PUD proposal under SMC 17.17 - Residential Planned Unit Developments.

²⁻A conditional use permit is only required for a temporary emergency, construction or repair residence after the expiration of the initial 6-month grace period.

³⁻Up to 4 residential outbuildings on a property is considered an accessory Use. When at least 4 residential outbuildings already exist on a lot then an additional residential outbuilding is considered a conditional use. During the conditional use review process, the planning commission may establish size, serial proliferation and other limitations on such buildings.

⁴⁻A residential outbuilding that is subordinate to the main use on the lot is considered an accessory use. A residential outbuilding which is not subordinate to the main use on the lot is considered a conditional use. During the conditional use review process, the planning commission may establish size, serial proliferation and other limitations on such buildings.

5-Despite the general exclusion of overhead elements from this use category, any utility or communication facility in the MHR district with an overhead element greater than 35 feet is considered a conditional use.

6-See also SMC 17.36-WW Wind/Wireless Overlay District.

7-In granting a conditional use request for farm animals in the R1 district, the planning commission shall find, at a minimum, that the proposal is compliant with the performance standards in SMC 17.40.095.

8-Townhomes in the R2 District are subject to review according to the density and parking requirements of the R3 Multi-Family Residential District and shall connect to the municipal sewer system.

9-See SMC 18.08 and the Shoreline Master Plan for use allowances related to this use category.

17.13.020 General sales or service uses.


General sales and service land uses comprise the vast majority of establishments typically associated with commercial land use. The general sales or service uses considered by the Stevenson Zoning Code appear in Table 17.13.020-1.

| Table 17.13.020-1: General Sales or Service Uses | | | | | | |
|--|--|----------------|--|--|--|--|
| Use | Description | Reference | | | | |
| 1. Automobile | A commercial establishment for the sale on the premises of | RCW | | | | |
| Service Station | motor vehicle fuel, including electrical energy, and other | 35A.63.107 | | | | |
| | petroleum products and automobile accessories, and for the | | | | | |
| | servicing, lubrication and minor repair of automotive vehicles. | | | | | |
| | Unless specifically listed in the district, Automobile Service | | | | | |
| | Stations include Battery Exchange Stations, Vehicle Repair, | | | | | |
| | Carwashes and Public Access, Rapid Charging EV Stations. | | | | | |
| a. Battery | A staffed or fully automated facility that will enable an electric | RCW 19.27.540, | | | | |
| Exchange Station | vehicle with a swappable battery to enter a drive lane and | RCW 19.28 | | | | |
| | exchange the depleted battery with a fully charged battery | | | | | |
| | through a process which meets or exceeds any standards, | | | | | |
| | codes, and requirements set forth by Chapter 19.28 RCW and | | | | | |
| | consistent with rules adopted under RCW 19.27.540. | | | | | |
| b. Carwash | | | | | | |
| c. Vehicle Repair | | | | | | |
| 2. Electric Vehicle | A public or private parking space (1)served by equipment | RCW 19.27.540, | | | | |
| (EV) Station | designed specifically to transfer electric energy (by conductive | RCW 19.28, | | | | |
| | or inductive means) to a battery or other energy storage | RCW | | | | |
| | device in an electric vehicle, (2) meets or exceeds any | 35A.63.107 | | | | |
| | standards, codes, and regulations set forth by Chapter 19.28 | | | | | |
| | RCW, and (3) is consistent with rules adopted under RCW | | | | | |
| | 19.27.540. Electric vehicle stations are distinguished by the | | | | | |
| | following types of access and charging levels: | | | | | |
| a. EV Station | 1. "Public Access EV Station" is available for use by the | SMC 12.02 | | | | |
| Access | general public and not located on a public right-of-way. | | | | | |
| | Examples include stations at a park & ride lot, a public library | | | | | |
| | lot or a shopping center lot. | | | | | |
| | 2. "Restricted Access EV Station" is restricted to authorized | | | | | |
| | users and not located on a public right-of-way. Examples | | | | | |
| | include stations at a single-family home, designated employee | | | | | |
| | parking areas, or fleet parking areas not accessible to the | | | | | |
| | general public. | | | | | |
| | 3. "Street-Side Access EV Station" is available for use by the | | | | | |
| | general public and located on a public right-of-way subject to | | | | | |


| | the rules adopted under SMC 12.02 - Use of City Rights-of- | |
|----------------------------------|---|---|
| | Way. | |
| b. EV Station Charging Level | Charging level categorizes the indicators of electrical force, or voltage, at which an electric vehicle's battery is charged: 1. "Gradual Charging EV Station" operates on a circuit no greater than 240 volts of alternating current. This includes what the industry currently refers to as levels 1 and 2 charging stations. >2. "Rapid Charging EV Station" operates on an industrial grade outlet greater than 240 volts of alternating current. This includes what the industry currently refers to as Level 3 charging stations. | |
| 3. Retail | Commercial establishments providing merchandise for sale directly to the consumer. Retail establishments may also provide after-sales services, such as repair and installation. Unless specifically listed in the district, Retail Sales include all subcategories listed herein. | |
| a. Outdoor Recreation Store | A Retail use specializing in sporting goods or equipment related to outdoor recreational endeavors (e.g., water sports, bicycling, skiing, fishing, photography, camping and hiking). | |
| b. Specialty | A Retail use carrying specialty food items (e.g., coffee, tea, | |
| Food Shop | confectionery products, nuts, spices, gourmet foods, etc.). | |
| C. | Specialty Retail Shop | A Retail use specializing in one type or line of merchandise (e.g., antiques, apparel, books, games, jewelry, shoes, stationary, etc.). |
| d. | Retail and wholesale sales of agricultural and animal products raised or produced on the premises. | |
| 4. Bank or Financial Institution | | |
| 5. Rental Operation | Commercial establishments providing tangible goods (e.g., personal items, consumer electronics, furniture, clothing, tools, machinery, equipment, etc.) or other items of value to customers in exchange for a periodic rental or lease payment. Unless specifically listed in the district, Rental Operation includes all subcategories listed herein. | |

| a. Recreational Equipment Rental | A Rental Operation leasing equipment for recreational activities (e.g., water sports, bicycling, skiing, fishing, photography, camping and hiking). | |
|---------------------------------------|---|---|
| b. Self-Storage Units | A Rental Operation leasing space (i.e., rooms, compartments, lockers, containers, or outdoor space) where clients store and retrieve personal property. | |
| c. Truck, trailer or equipment rental | A Rental Operation leasing large vehicles and equipment (e.g., trucks, moving vans, buses, semi-trailers, utility trailers, travel trailers, recreational vehicles, off-road vehicles, etc.) when drivers or operators are not provided. | |
| 6. Professional Office | Commercial establishments performing professional, scientific, clerical, and technical services for others. Unless specifically listed in the district, Professional Office includes all subcategories listed herein. | |
| a. Veterinarian | | |
| 7. Food Services | Commercial establishments preparing and serving food and/or beverages for consumption on or off the premises. Unless specifically listed in the district, Food Service includes all subcategories listed herein. | |
| a. Drive- | | |
| Through Food Service | | |
| b. Mobile-Food Cart | A Food Service use that is conducted from a motorized vehicle, a non-motorized cart or a unit that is similarly designed to be readily movable. | |
| c. Tasting Room | A Food Service use conducted as an incidental use to an on- premises brewery, cidery, distillery, winery or food processing use. A Tasting Room providing food service products from the on-premises processing use may also serve food and beverages processed at off-premises establishments. | |
| 8. Child Day Care Facility | A building or structure in which an agency, person or persons regularly provide care for a group of children for periods of less than 24 hours. Child Day Care Facility includes family day care home, mini-day care center, and child day care center. | RCW 35.63.170, RCW 35A.63.210, RCW 35A.63.215 |
| a. Family Day Care Home | A day care home for the care of 6 or fewer children during part of the 24-hour day, located in the dwelling of the provider under whose direct care the children are placed. | |
| b. Mini-Day Care Center | A child day care facility providing care during part of the 24-hour day to 12 or fewer children in a facility other than the family dwelling of the person or persons under whose direct care the children are placed, or for the care of 7 through 12 children in the family dwelling of such person or persons. | |

| c. Child Day Care Center 9. Personal Services | A day care facility that provides for the care of 13 or more children. If located in a private family residence, the portion where the children have access must be separate from the family living quarters, or that portion of where the children have access must be used exclusively for their care during the hours that the child day care center is operating. Commercial establishments providing individual services generally related to personal needs. Unless specifically listed in the district, Personal Services includes all subcategories listed herein. | |
|--|--|---------------------------------|
| a. Recreation Services | A Personal Services use providing services related to recreational amenities, including lessons and tours for such activities as water sports, bicycling, skiing, fishing, photography, camping and hiking. | |
| <u>b. Salon</u> | A Personal Services use providing services related to barbering, hair styling, or the cosmetic arts (e.g., makeup, skin care). | |
| 10. Home Occupation | A commercial activity that: (a) is conducted by a person on the same residential district or legacy home lot where such person resides; (b) provides each outside employee with a legal off-street parking space; and (d) is not so insubstantial or incidental or is not so commonly associated with the residential use as to be regarded as an accessory use (see SMC 17.10.020), but that can be conducted without any significantly adverse impact on the surrounding neighborhood. Without limiting the generality of the foregoing, a use may be regarded as having a significantly adverse impact on the surrounding neighborhood if: (a) goods, stock in trade, or other commodities are displayed; (b) more than 2 nonresidents on the premises are employed in connection with the purported home occupation; (c) it creates objectionable noise, fumes, odor, dust or electrical interference; (d) there is any exterior manifestation of the home occupation, except for an allowed sign no larger than 2 square feet pertaining to the home occupation; or (e) more than 25% of the total gross floor area of residential buildings plus other buildings housing the purported home occupation, or more than 500 square feet of gross floor area (whichever is less), is used for home occupation purposes. | SMC 17.10.020, SMC 17.13.010 |

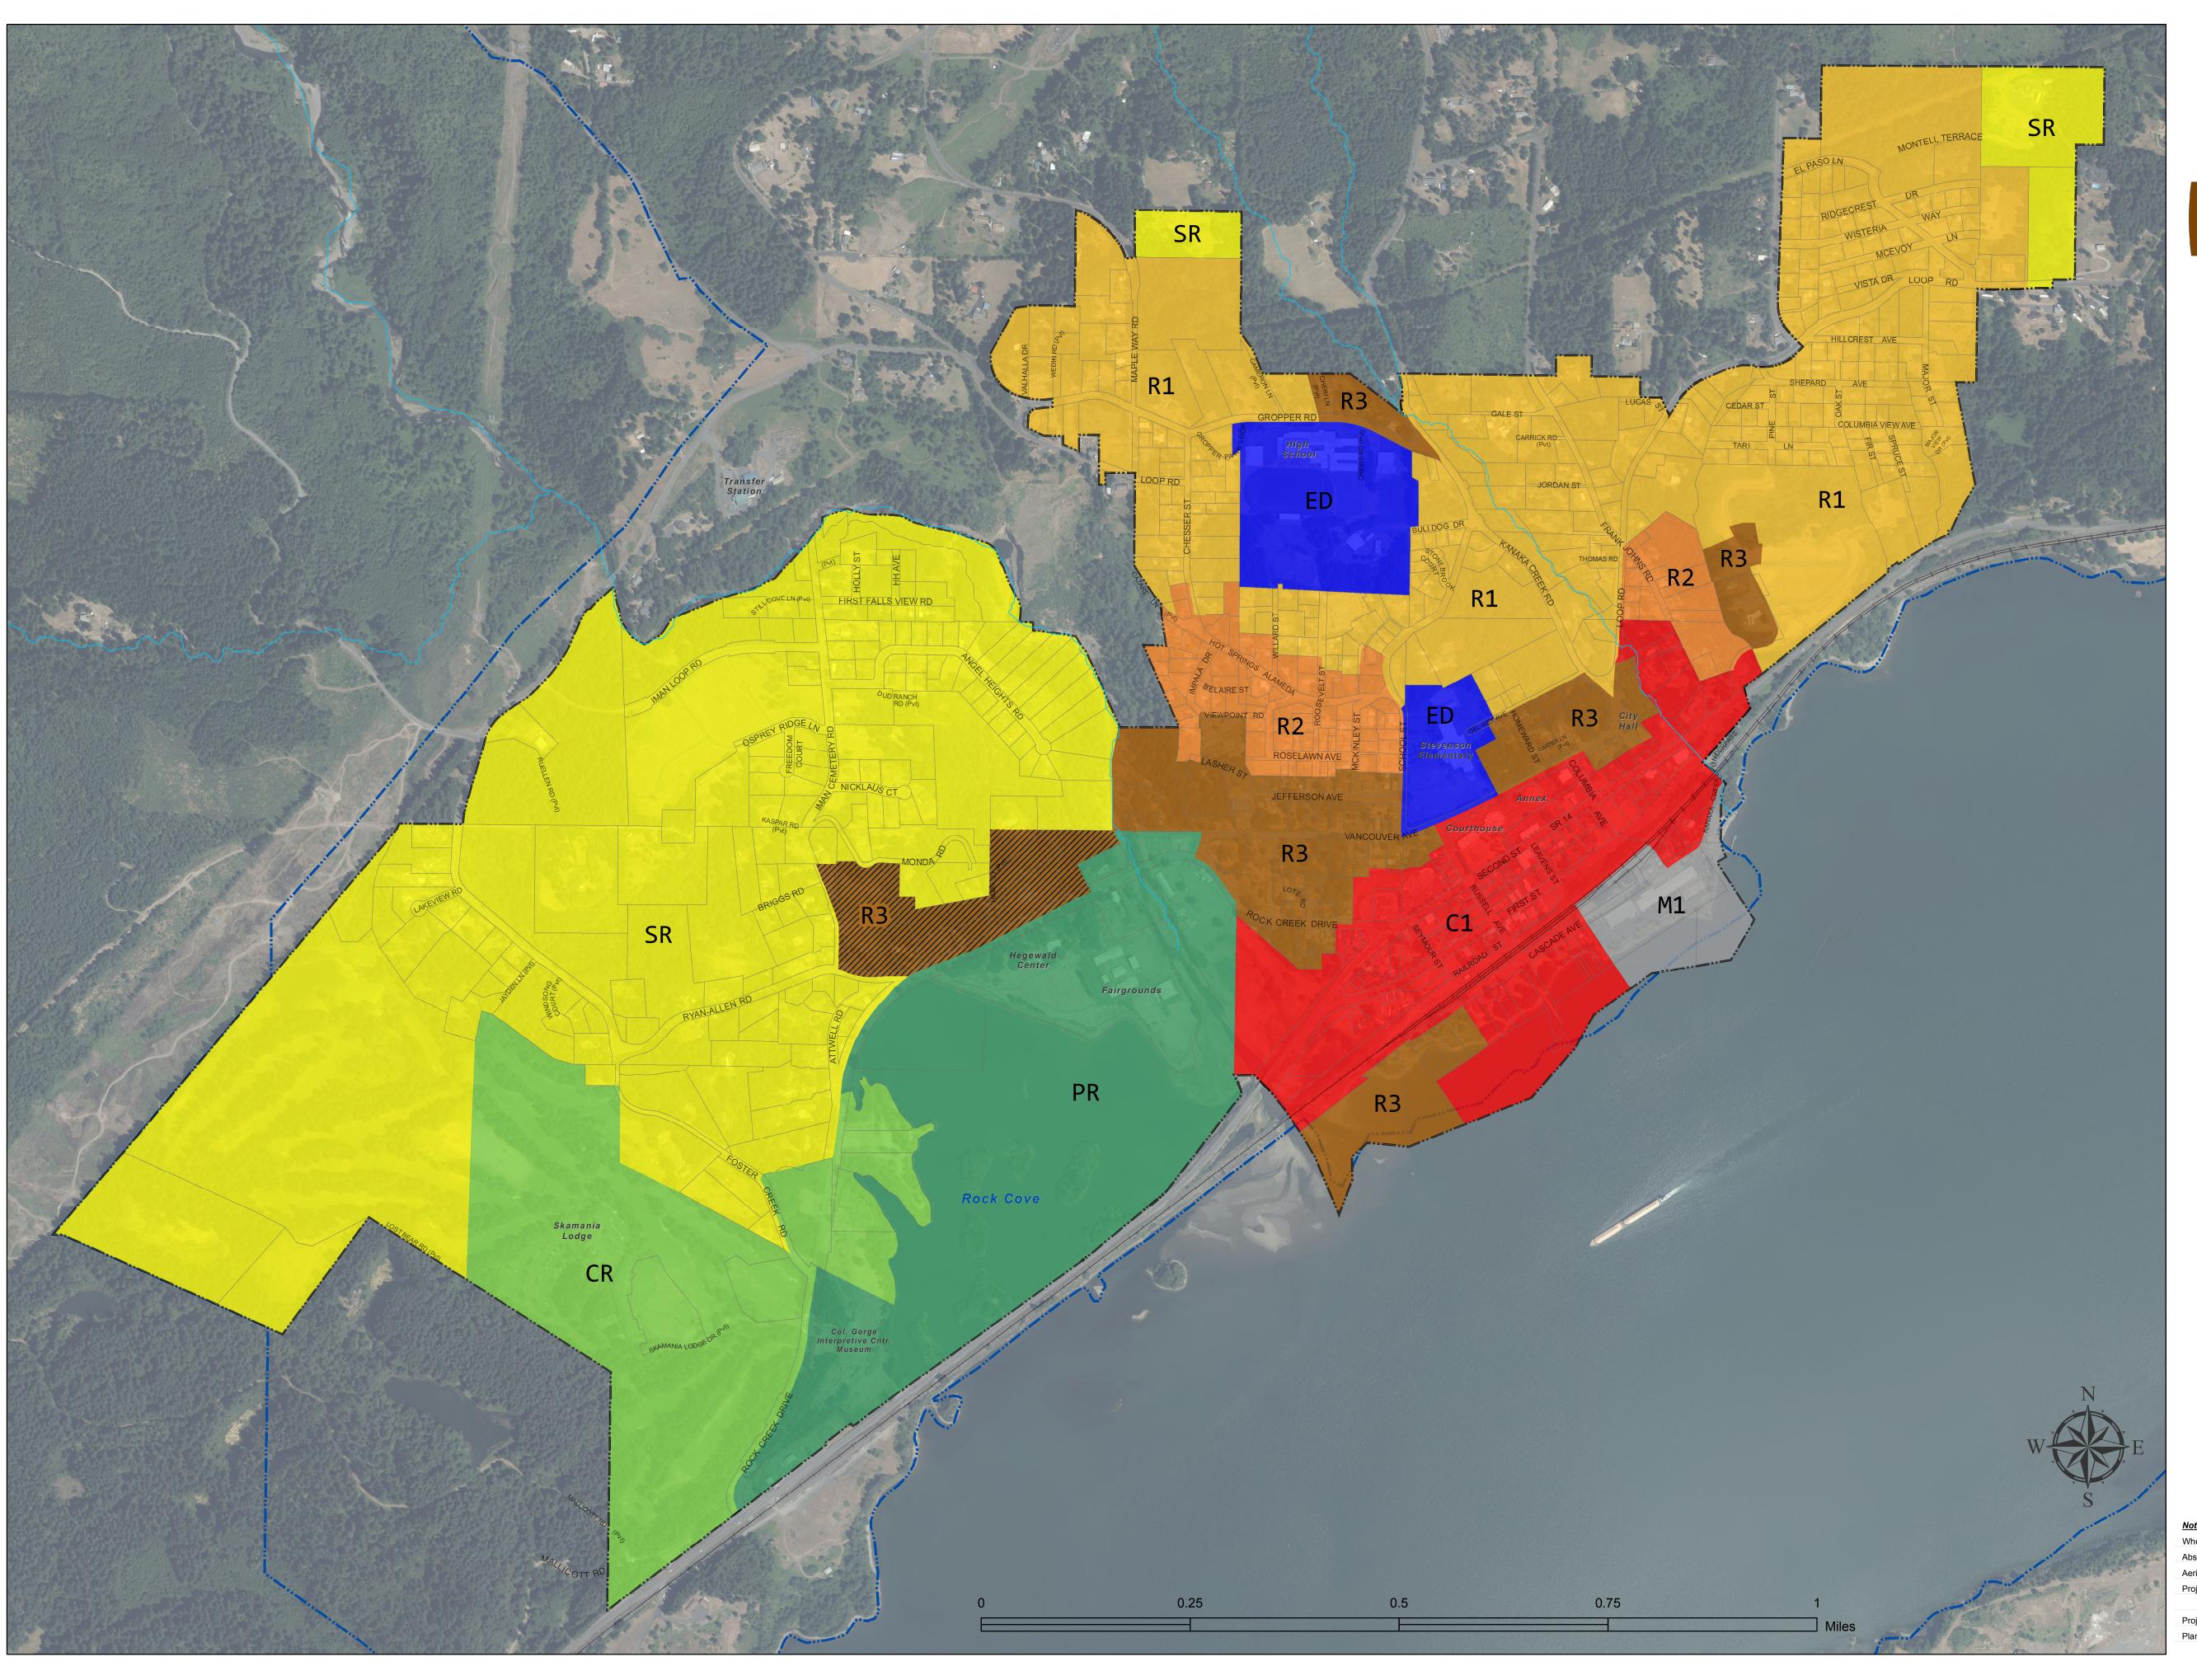




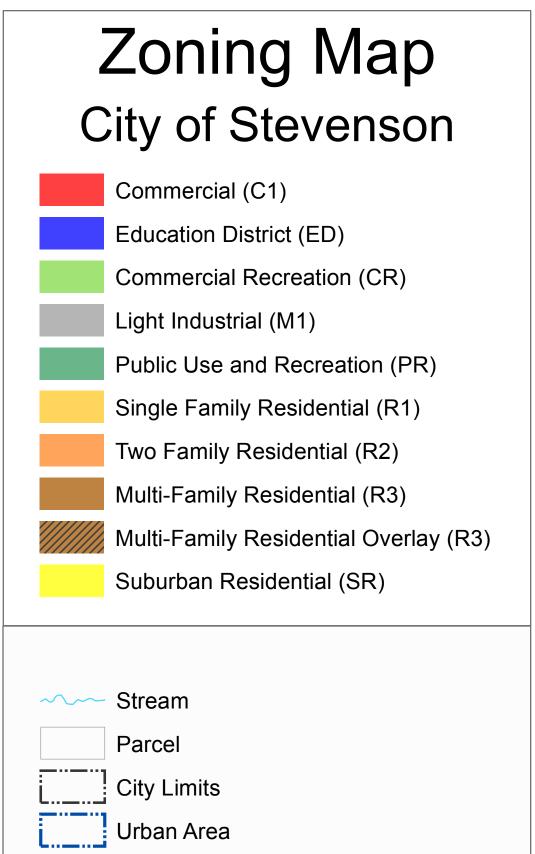

| Mayor | Date |
|-------------------|------|
| Clerk - Treasurer | Date |
| Attorney | Date |

| Notes: | |
|-------------------------------|--------------------------|
| When Printed to ANSI D (22"x3 | 34"): 1 inch = 500 fee |
| Absolute scale: | 1:6,00 |
| Aerial Photo Date: | 7/6/201 |
| Projected Coordinate System: | NAD 1983 HARN StatePlan |
| | Washington FIPS 4602 Fee |
| Projection Name: | Lambert Conformal Con |
| Planar Units: | US Survey Fee |
| | |

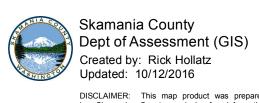

Created by: Rick Hollatz
Updated: 10/12/2016

DISCLAIMER: This map product was prepared by Skamania County and is for information purposes only. It may not have been prepared for, or be suitable for legal, engineering, or surveying purposes. Users of this information should review or consult the primary data and information sources to ascertain the usability of the information.