

RECEIVED

JUN 30 2022

Initial:
City of Stevenson



PERMIT NUMBER: ROW 22-24

Date Received: _____

Amount Paid: _____

Public Works Department

USE OF RIGHT OF WAY APPLICATION

PERMITTEE / PROPERTY OWNER INFORMATION

Name: Skamania County Cemetery District Email: skacocemetery@embarqmail.com

Address: PO Box 357 City: Carson State: WA Zip: 98610

Phone: 509-427-4114 Cell Phone: _____

CONTRACTOR INFORMATION

Company Name: _____ Email: _____

Contact Person: _____ Contact Phone: _____

Address: _____ City: _____ State: _____ Zip: _____

WA Contractor's Registration No : _____ Stevenson Business License : Yes NO

PROJECT NAME Iman Cemetery – Holly Street TAX PARCEL #: 03073623030000

PROJECT ADDRESS 42 Holly Street, Stevenson WA 98648
(Nearest cross streets if address is not assigned)

PROJECT DESCRIPTION: Continue to maintain fifty (50) foot easement in right-of-way at end of Iman Cemetery Road, potentially adding gravel as needed for continued use as parking for Iman Cemetery.


Attached Exhibit "A", partial map of Iman Rock Creek Tracts

Type of Application	<input type="checkbox"/> Utility Installation	<input type="checkbox"/> Utility Connection	<input type="checkbox"/> Utility Maintenance
(Check Box)	<input checked="" type="checkbox"/> Use of right-of-way	<input type="checkbox"/> Emergency	<input type="checkbox"/> Street Closure
	<input type="checkbox"/> Landscaping	<input type="checkbox"/> Frontage Improvements	<input type="checkbox"/> Drainage Improvement
	<input type="checkbox"/> Special Event	<input type="checkbox"/> Oversize/Weight	
	Other _____		

START DATE _____ DURATION _____ END DATE _____

CONNECT TO OTHER PERMITS _____ PERMIT TYPE: A B C X D

Parcel 0307 3623 030006

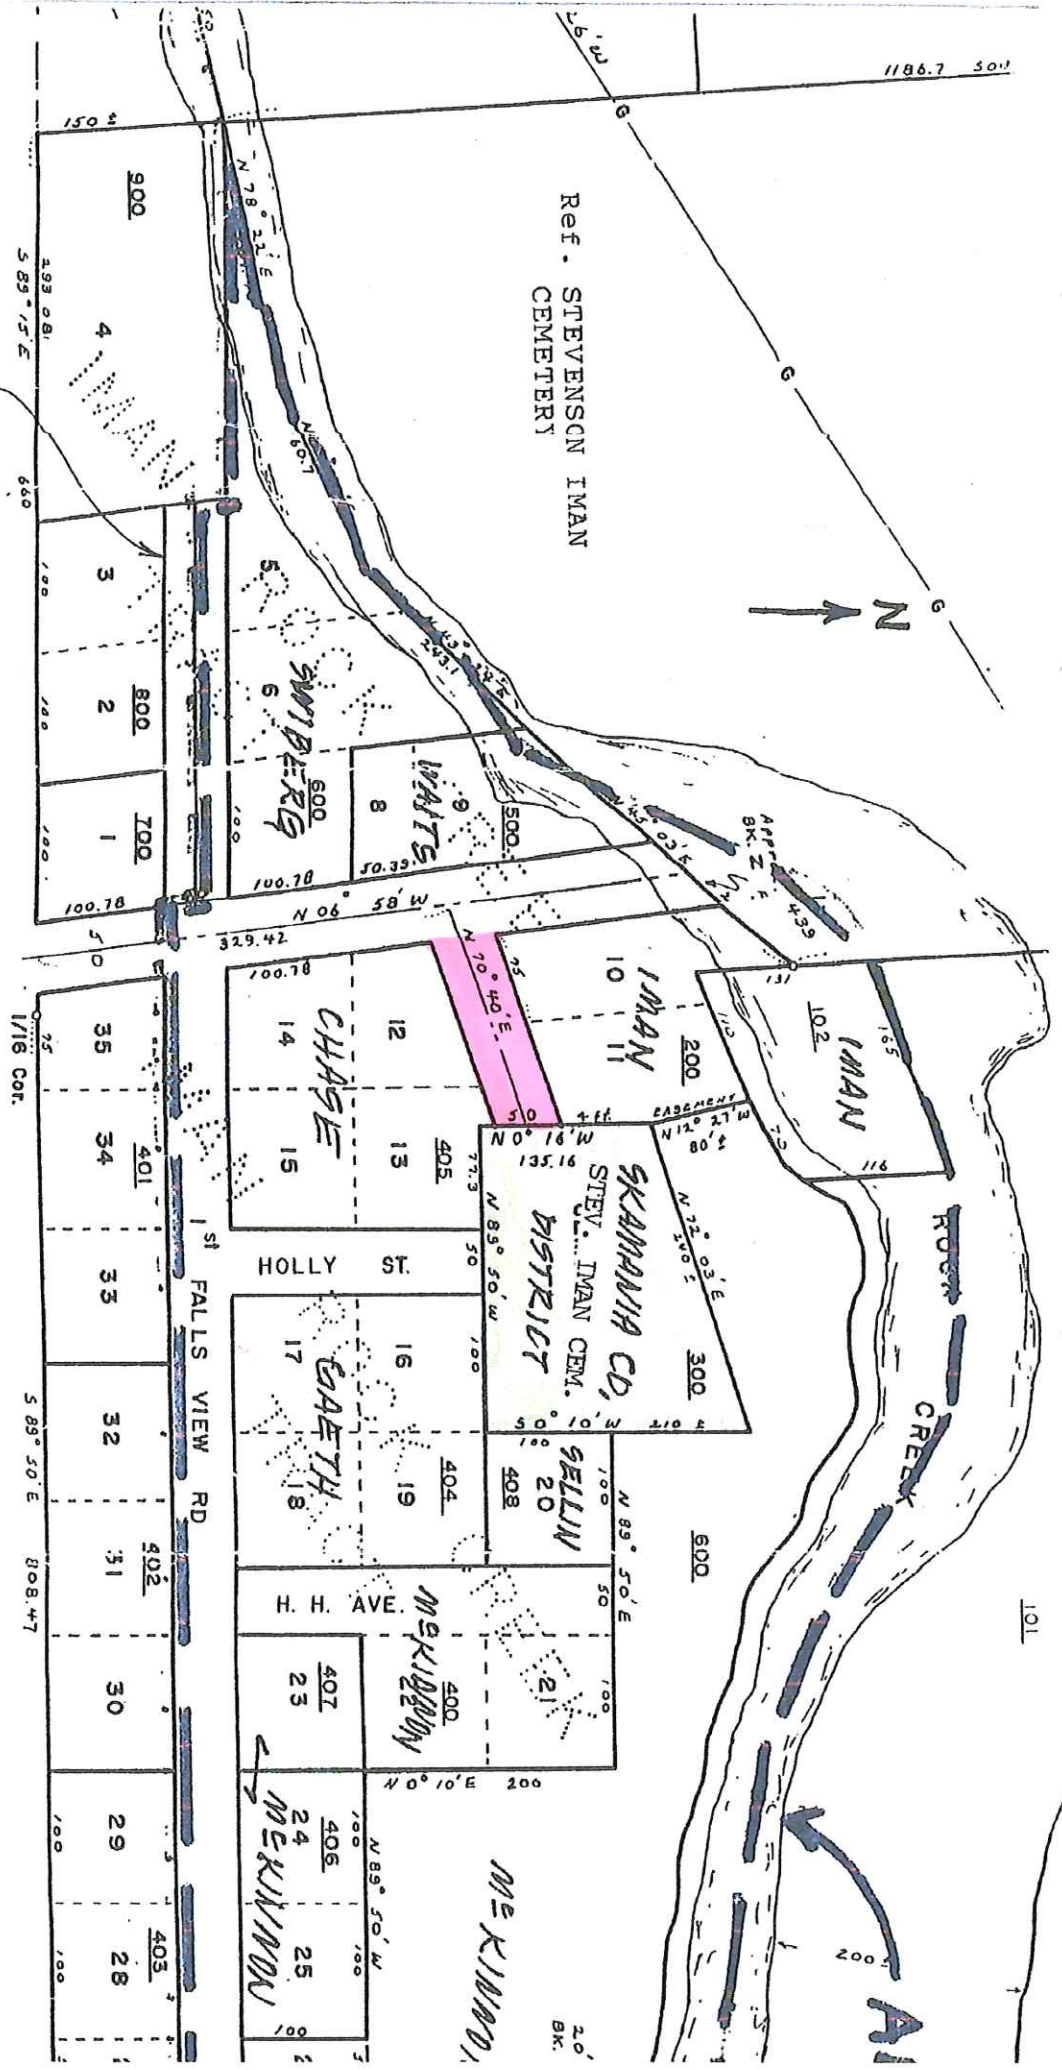

LEND A J KIMMEL
ASSESSOR

SKAMANIA COUNTY
WASHINGTON

NE 1/4 SE 1/4
SEC. 35 T 3 N, R. 7
3-7-35-AD

Scale: 1" = 60'

REVISED 9/88

GLENDA ASSE