
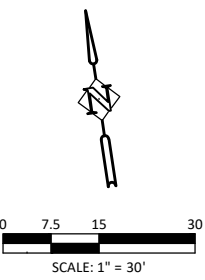


W:\02-Vancouver\FDM (FDM Development)\FDM-01 (Rock Creek Cove)\FDM01-DWG\Exhibits\Proposed SW Path\FDM01-Path Exhibit.dwg

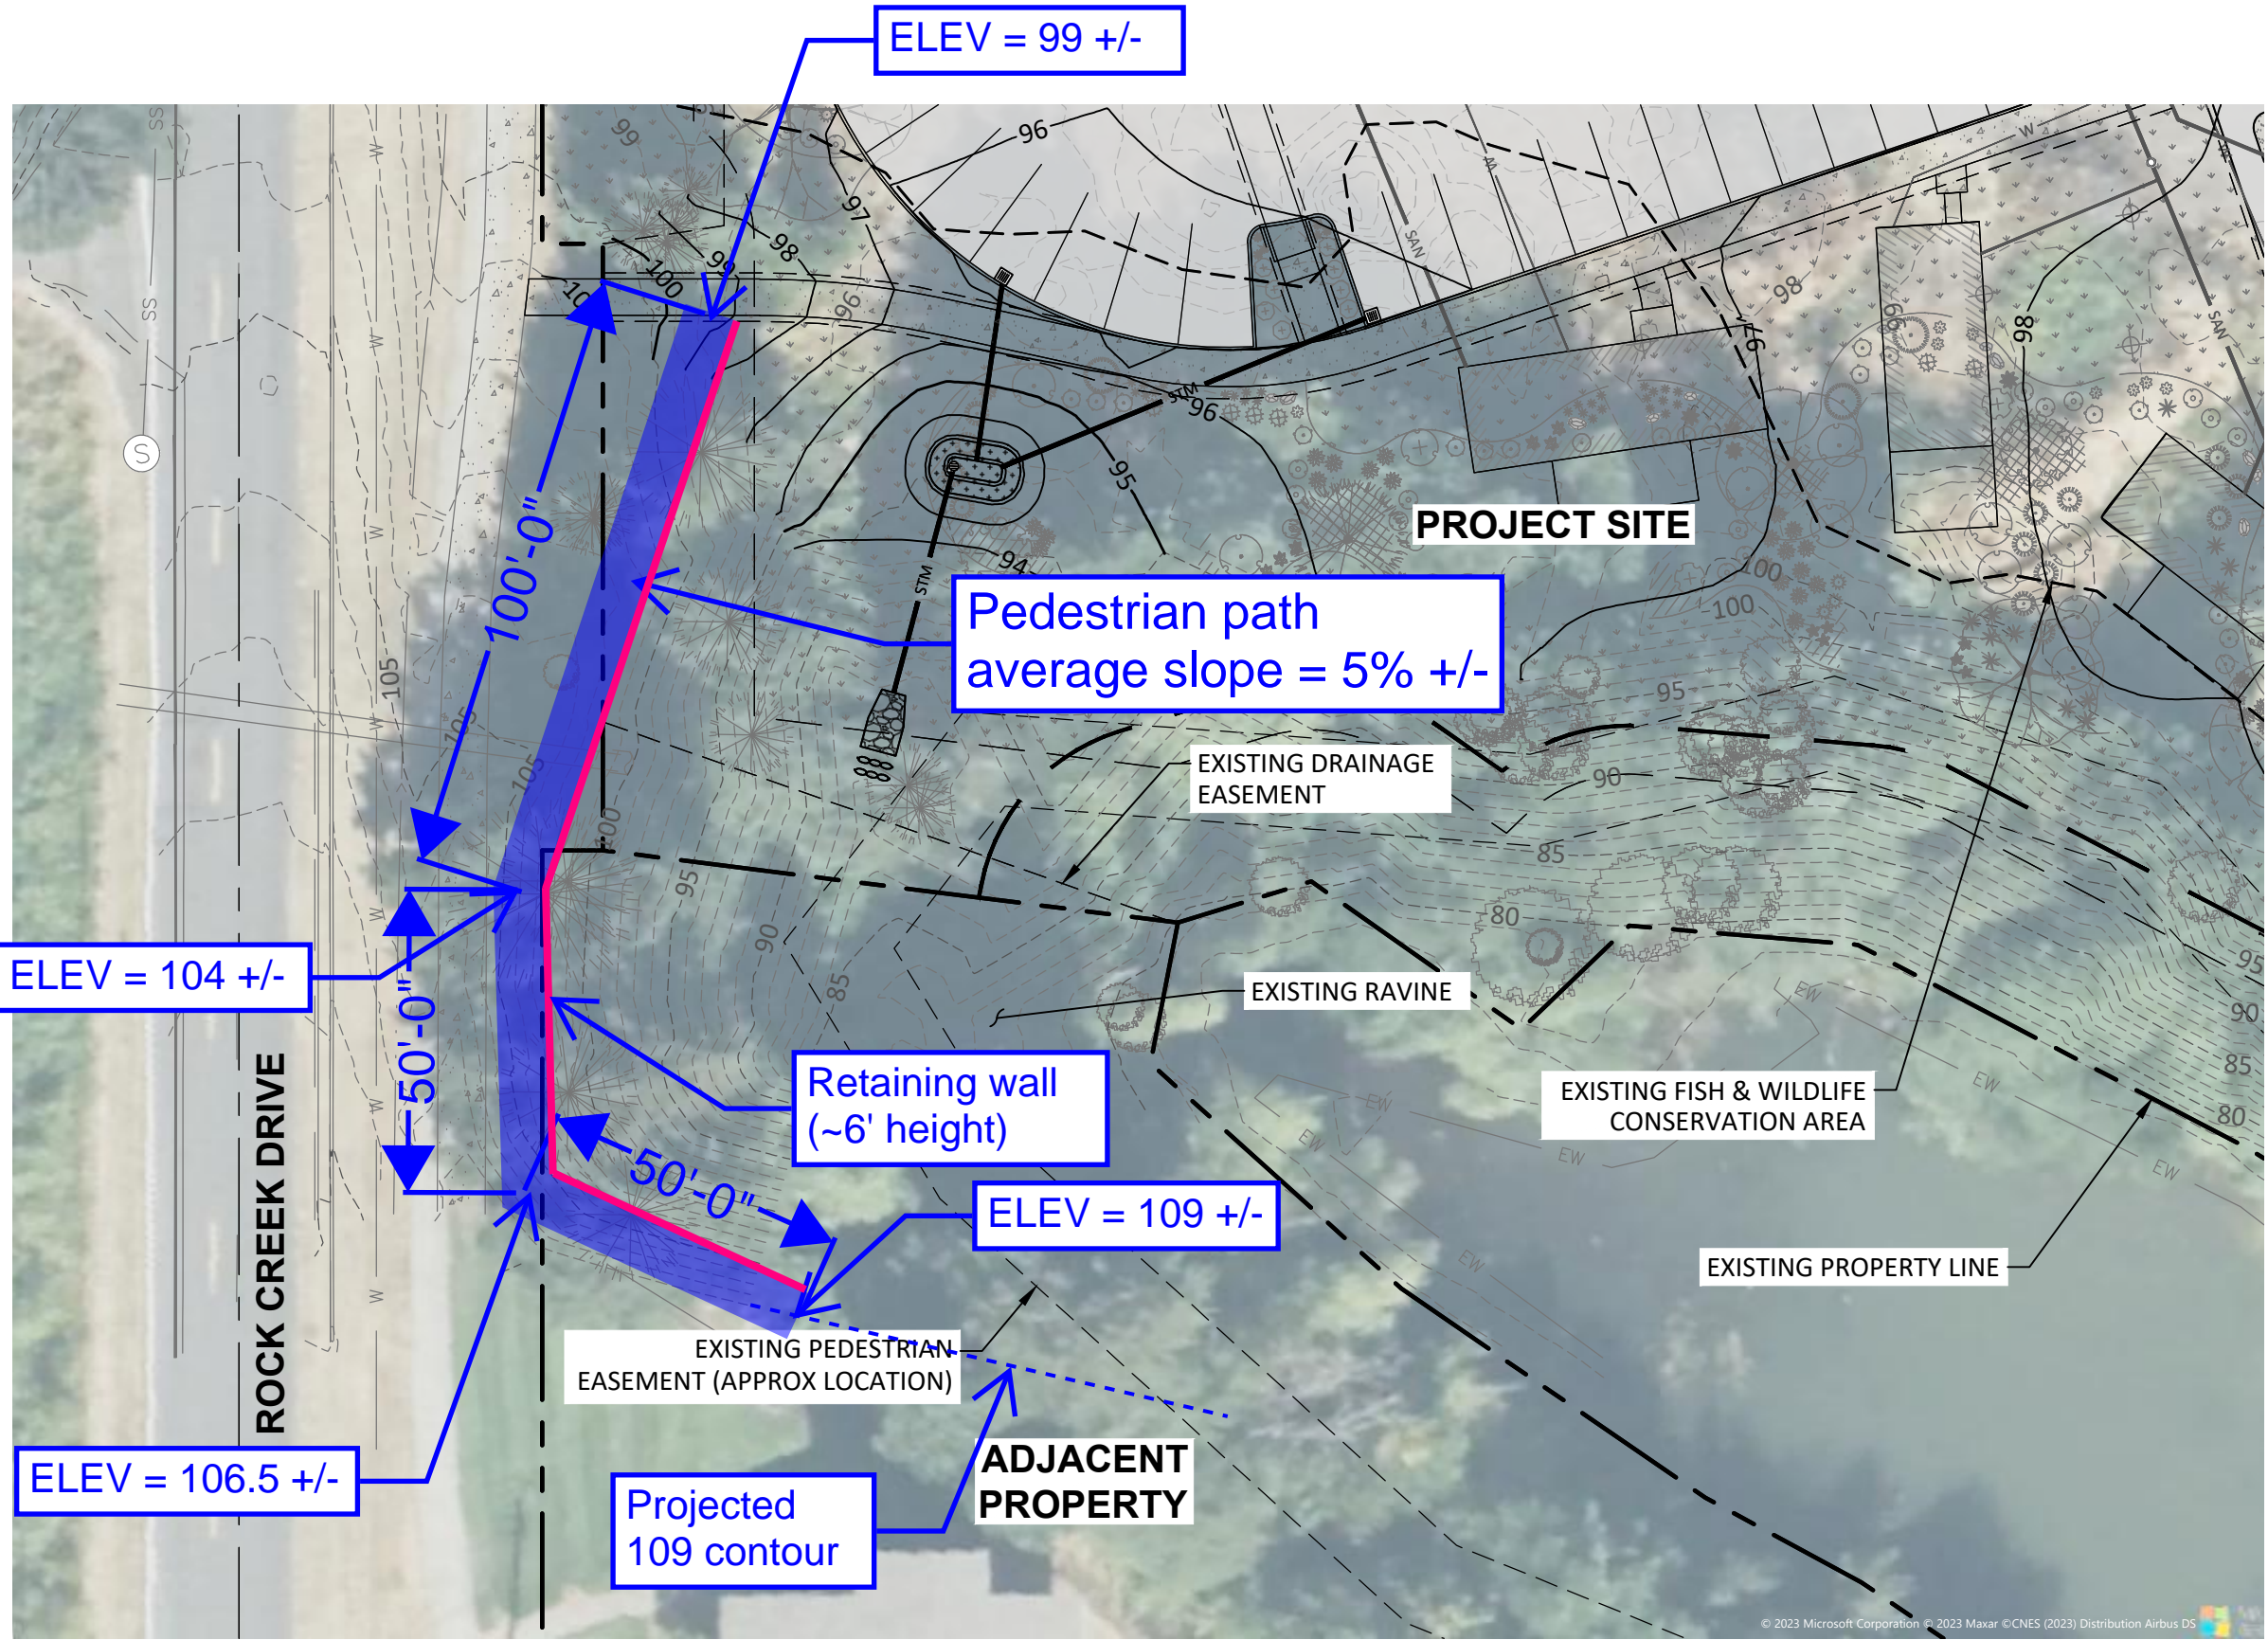

PUBLIC PATHWAY EXHIBIT
ROCK CREEK COVE HOSPITALITY
STEVENSON, WASHINGTON

Harper Houf Peterson Righellis Inc.
ENGINEERS + PLANNERS
LANDSCAPE ARCHITECTS + SURVEYORS
205 SE Spokane Street, Suite 200, Portland, OR 97202
phone: 503.221.1131 www.hhpr.com fax: 503.221.1171

DESIGNED:	HHPR
DRAWN:	HHPR
CHECKED:	HHPR
DATE:	10/23/2023

SHEET NO.
EX
JOB NO. FDM-01