



City of St Francis, MN

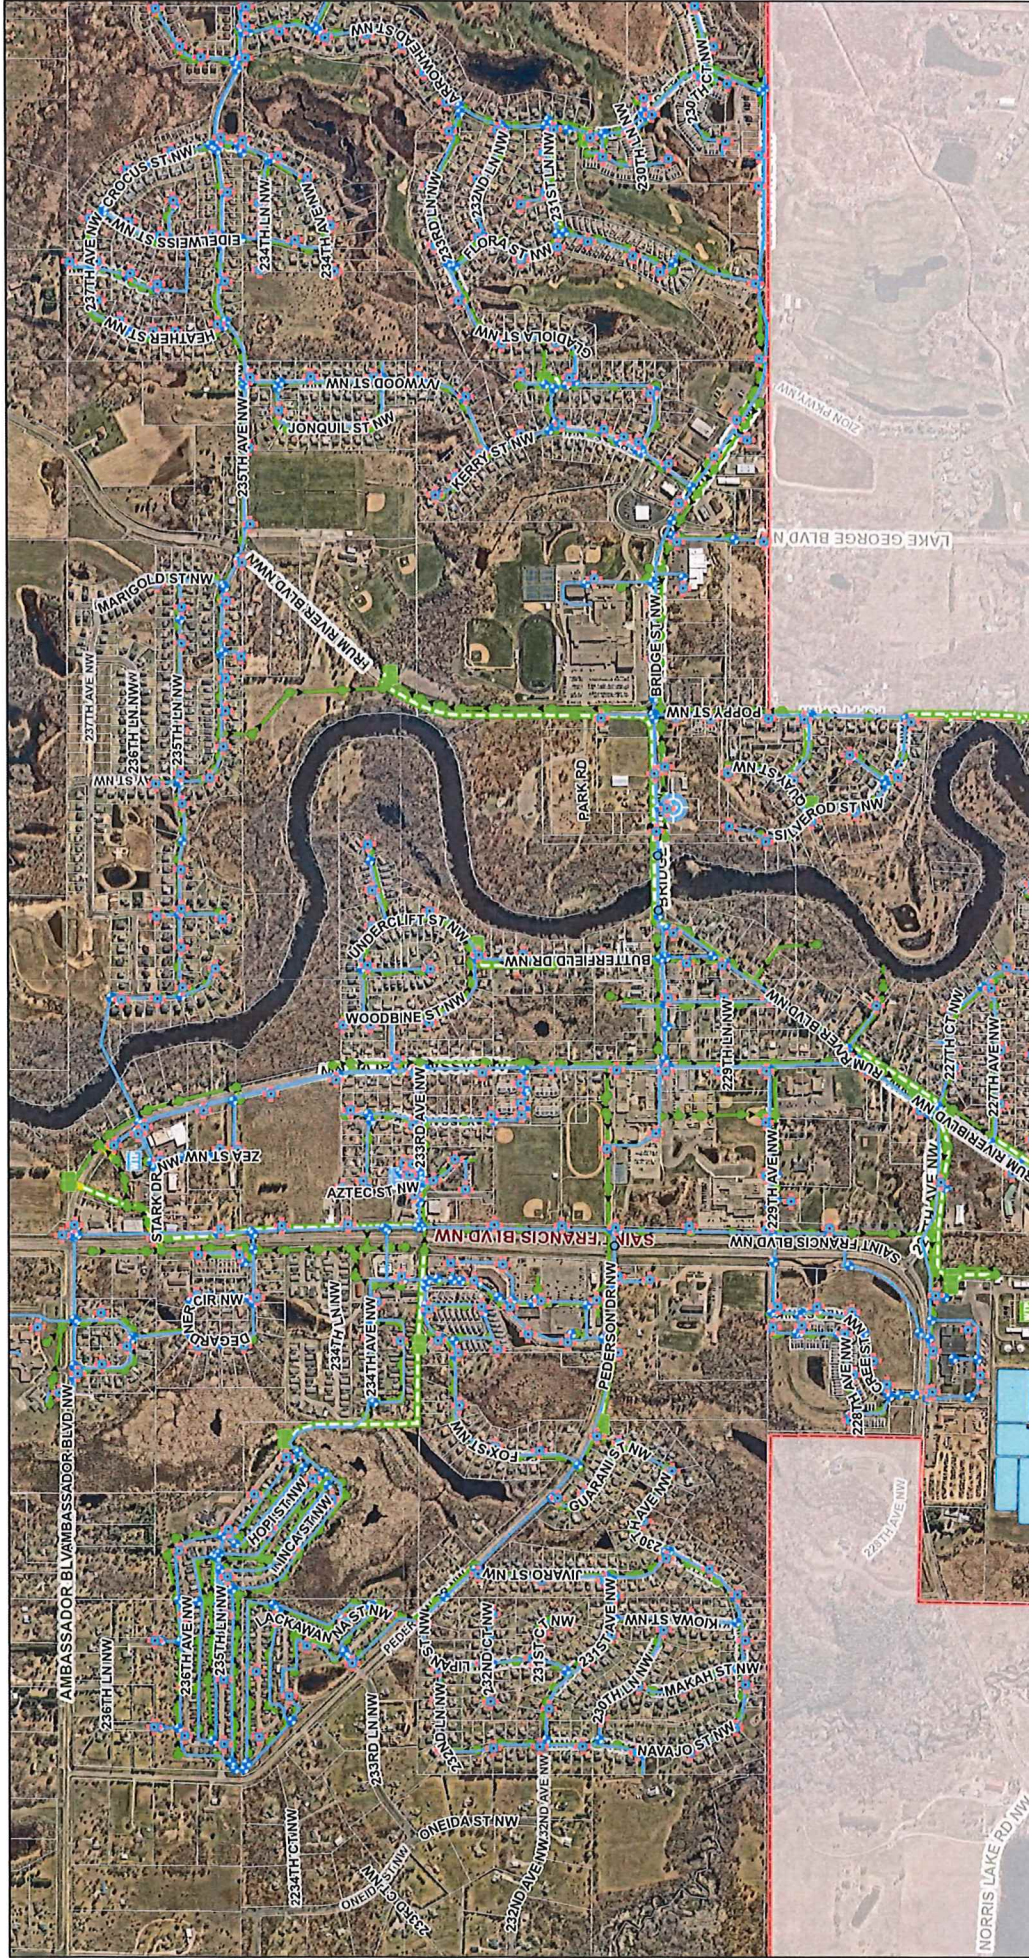


April 4, 2024

1:11,084

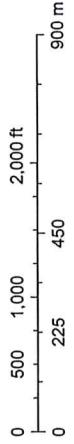

- Water Tower
- Water Treatment Plant
- Well House
- Wells
- Watermain
- Sanitary Manhole
- Sanitary Clean Out
- Sanitary Valve
- Sanitary Gravity Main
- Sanitary Pressurized Main
- Lift Station
- Detention Pond
- Wastewater Treatment Facility
- Parcels
- St. Francis City Boundary
- City Mask

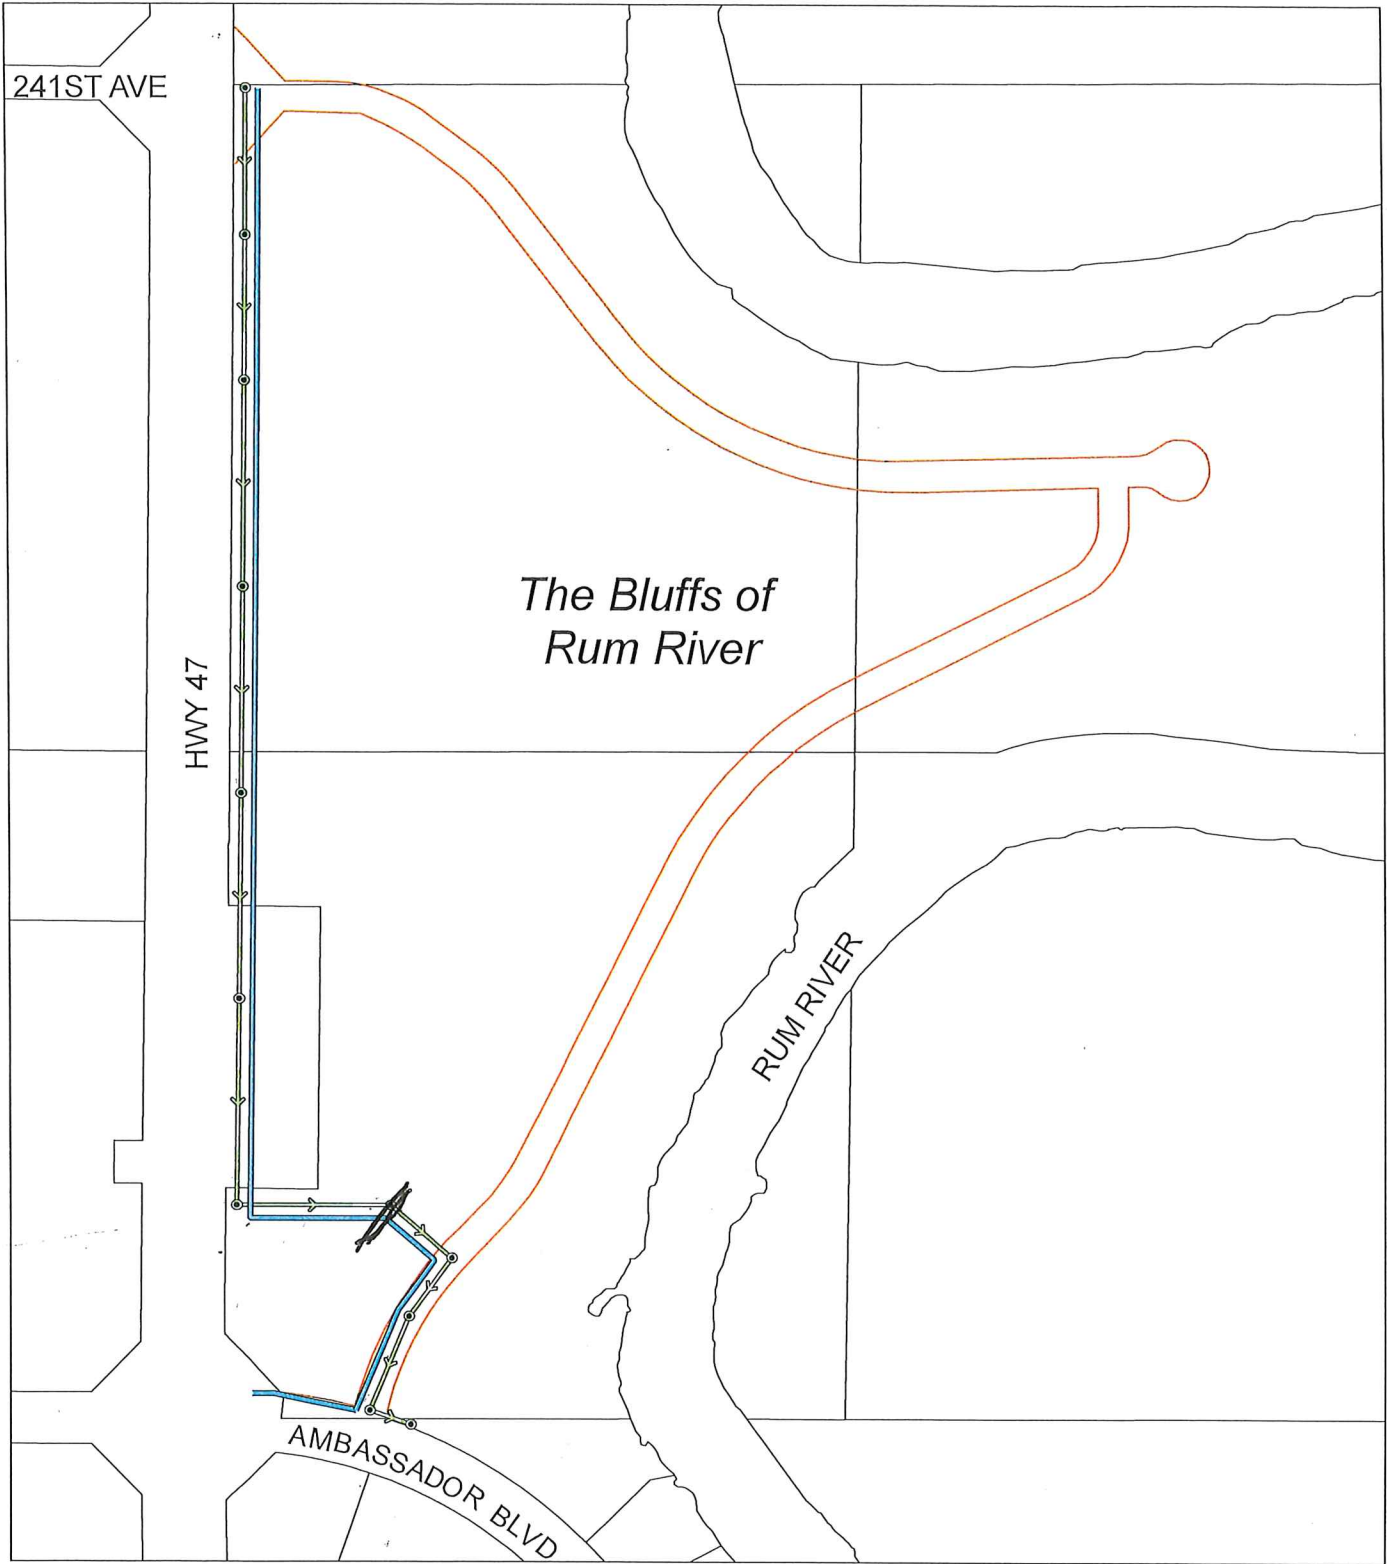

N

0 100 200 400 Feet


**Hakanson
Anderson**

Legend

- Proposed Trunk Watermain
- Proposed Trunk Sewer
- Proposed Trunk Sewer MH

**North
Sewer Trunk
Alternate 4**

Ambassador to 241st

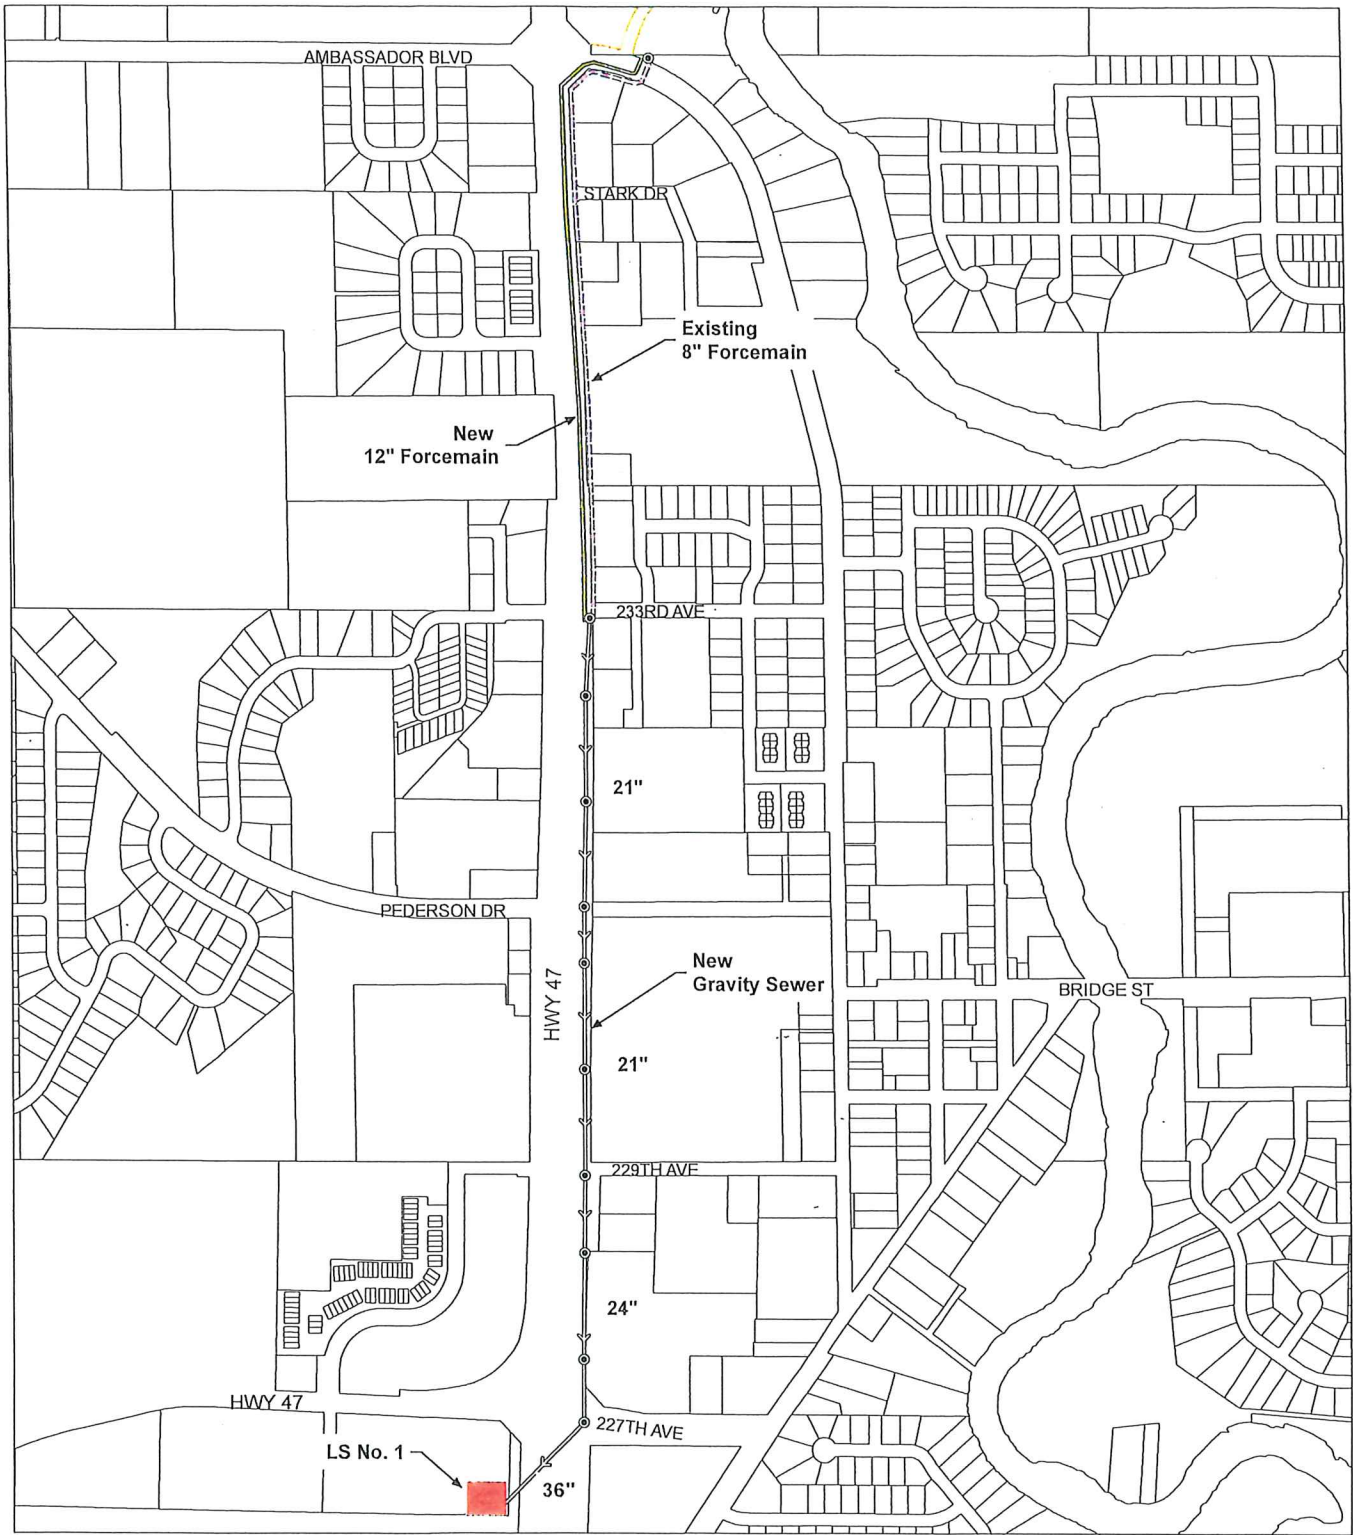

Legend

- Proposed Trunk Sewer
- ⊙ Proposed Trunk Sewer MH

**South
Sewer Trunk
Alternate 1**
Ambassador to Plant