


Proposed Makerspace Expansion (Approximate Dimensions and Layout)

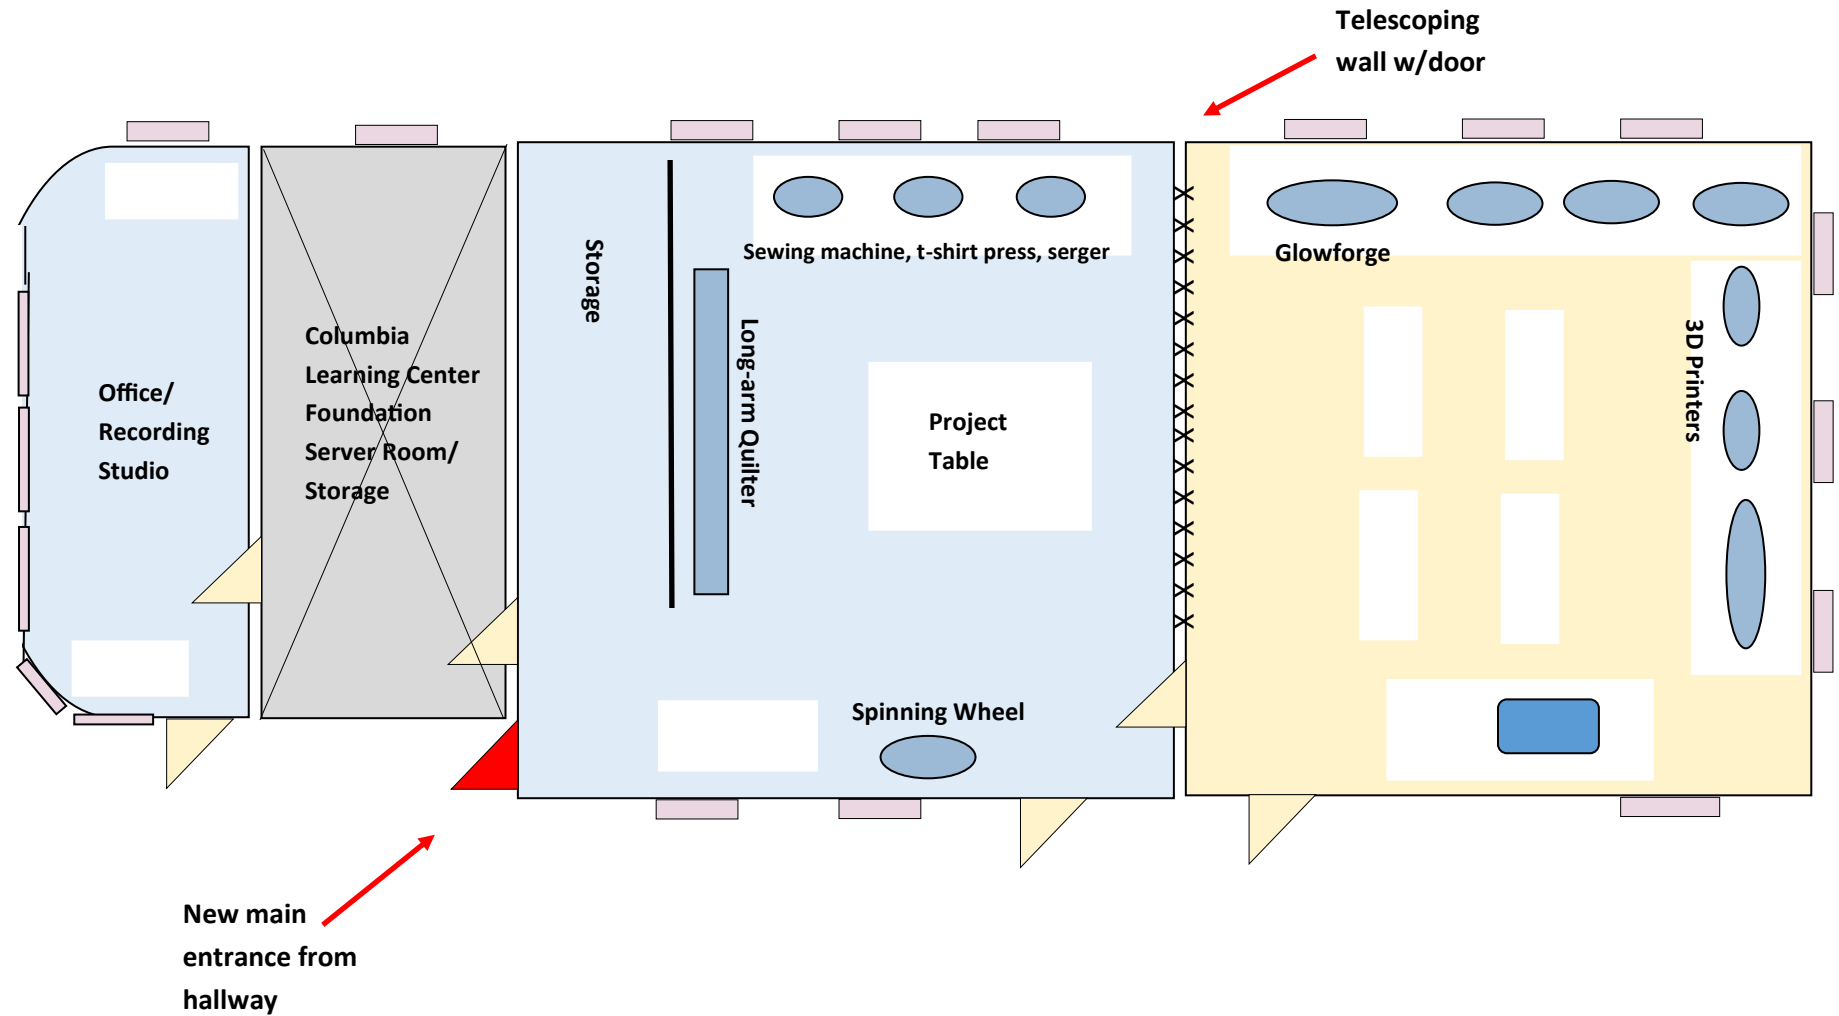

Infrastructure Needed

(external funding)

- Large project table/ADA
- Worktables (4)
- Enlarge sink
- Shelving units for storage (8)
- Improve lighting in new space
- New tile floor