


merJe

ENVIRONMENTS & EXPERIENCES

# THE CITY OF STONECREST GEORGIA

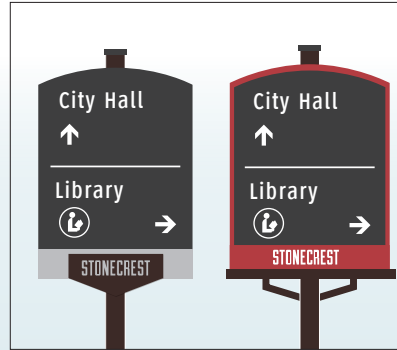


Alternate A1

Alternate A2




Street Name Sign

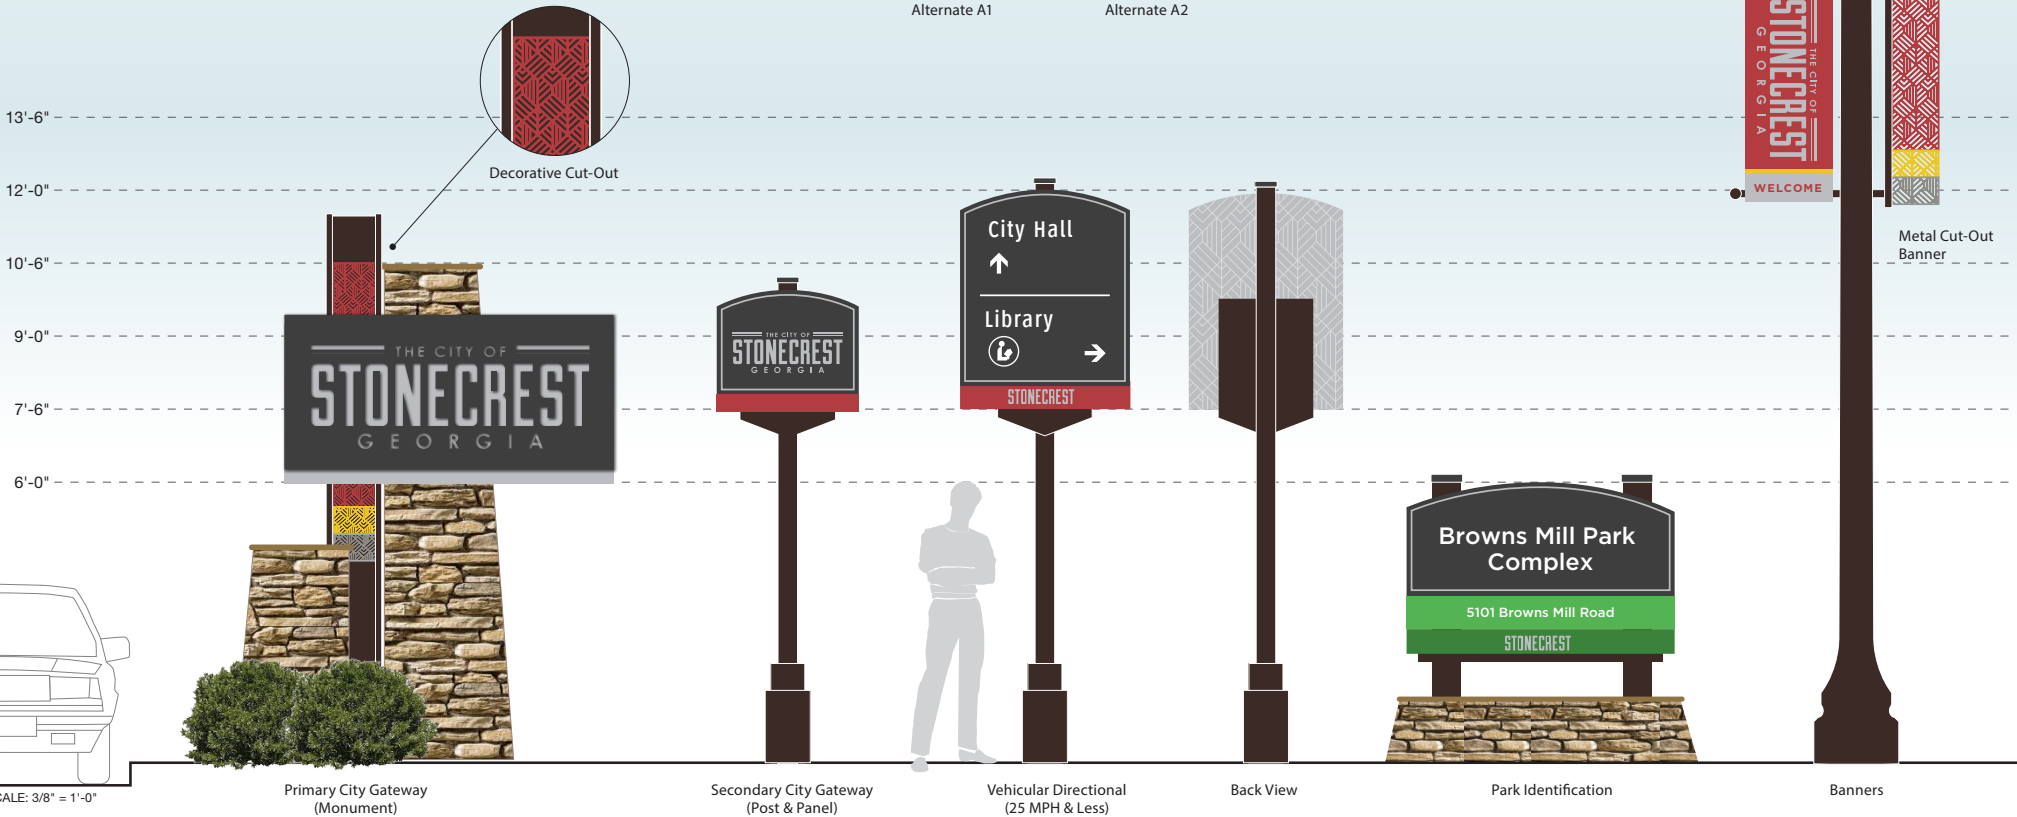


# STONECREST GEORGIA




Arabia Mountain Special Layout

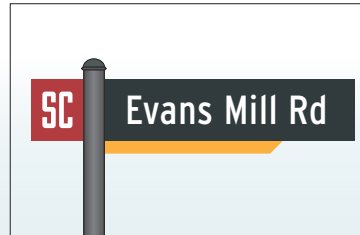

Street Name Sign

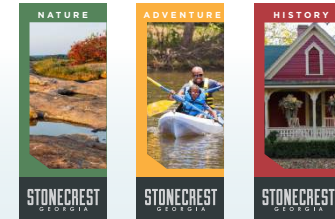


Banner Series

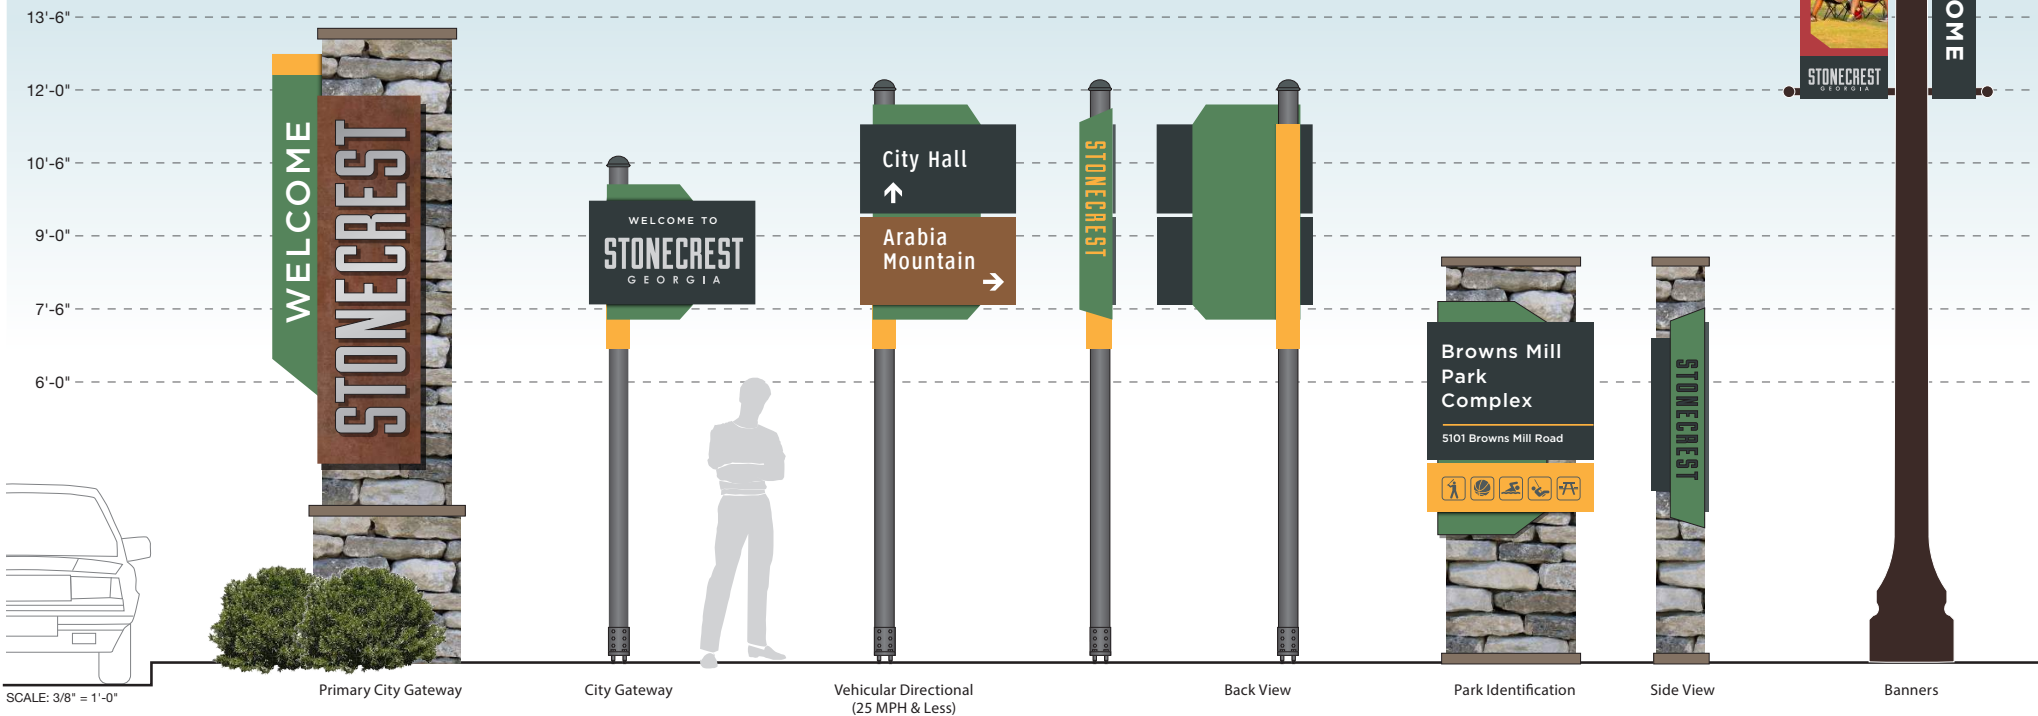

# STONECREST GEORGIA



Arabia Mountain Special Layout

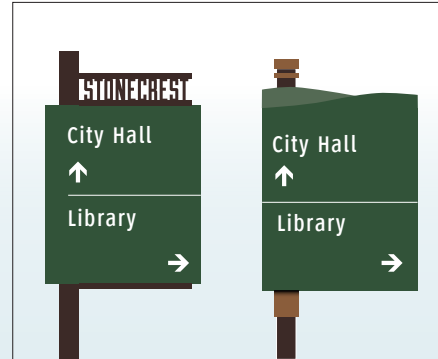

Alternate 3A

Alternate 3B



Street Name Sign

13'-6"

12'-0"

10'-6"


9'-0"

7'-6"

6'-0"



Banner Series

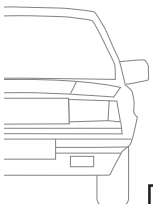


SCALE: 3/8" = 1'-0"



City Gateway  
(Monument)




City Gateway  
(Post & Panel)

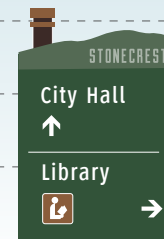

Vehicular Directional  
(25 MPH & Less)



Park Identification

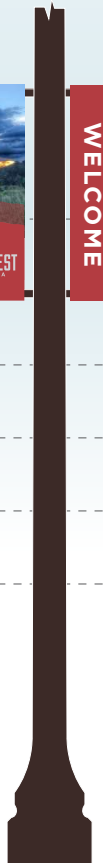

Banners

Stonecrest

# Updated Schematic Design

February 09, 2024

# Design Feedback

## Option 1 is the Basis for Design

### Option 1 Pros

- Branded colors
- Inclusion of stone
- Horizontal format of text
- Legibility


### Option 3 Pros

- Impact and size of Gateway

### Additional Feedback

- Need for smaller base (footprint)
- Contradictory comments around colors and materials
- Aversion to vertical text


Option 1

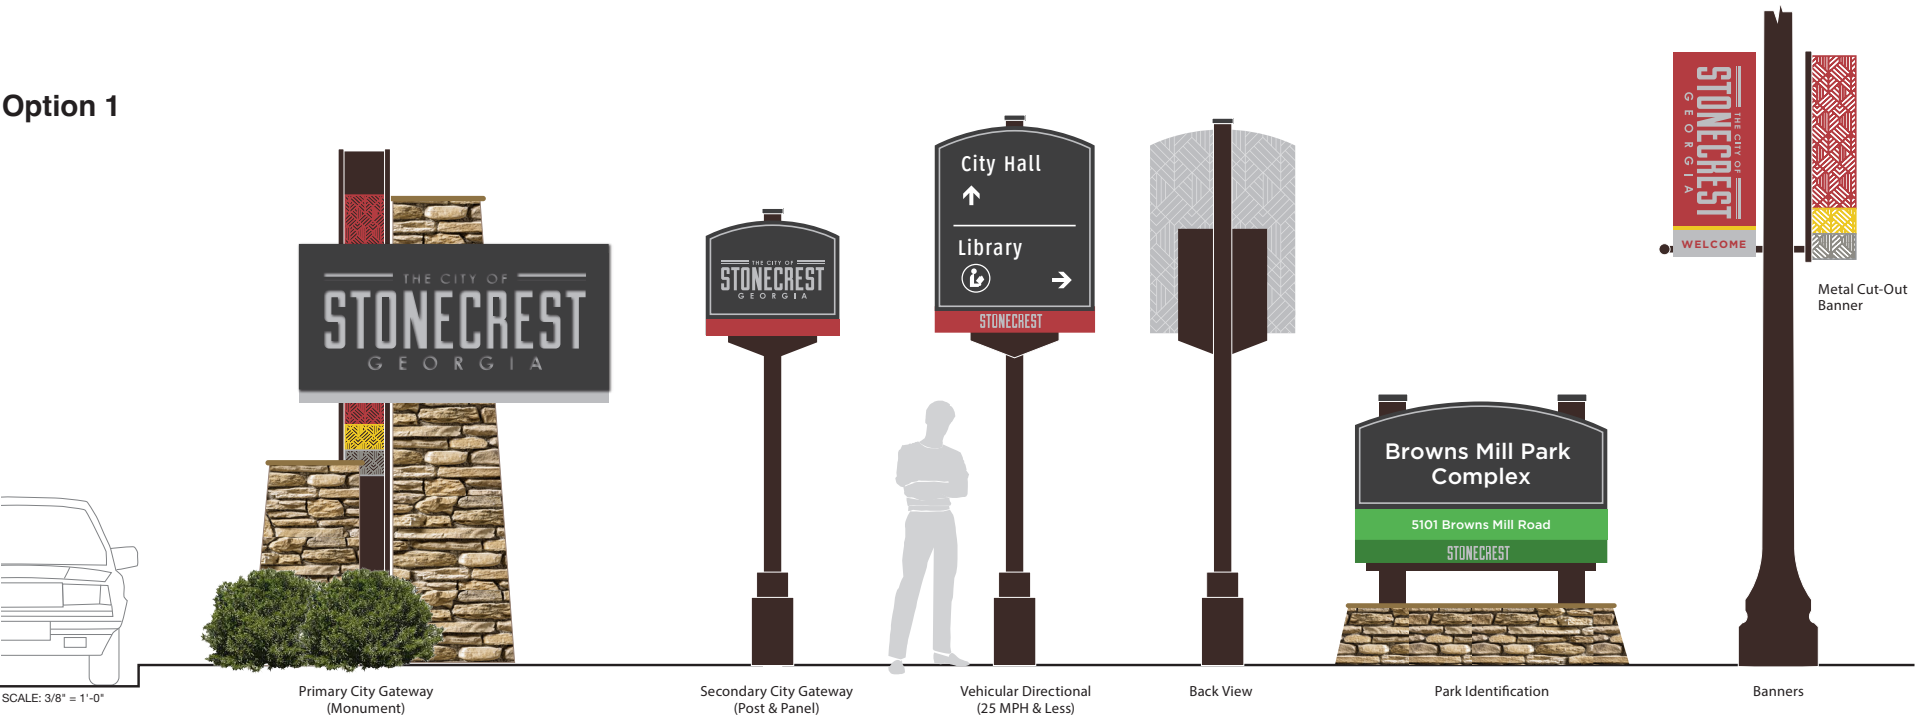

Option 3 Gateway



# THE CITY OF STONECREST GEORGIA

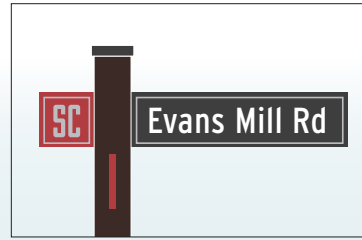

Street Name Sign





THE CITY OF  
**STONECREST**  
GEORGIA



13'-6"


12'-0"

10'-6"


9'-0"

7'-6"


6'-0"

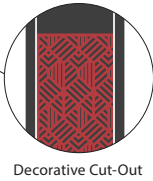

Decorative Cut-Out

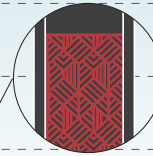

Decorative Cut-Out

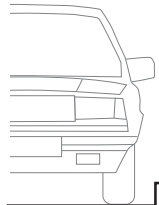


SCALE: 3/8" = 1'-0"

Primary City Gateway  
(Monument)

Secondary City Gateway  
(Monument)

Tertiary City Gateway  
(Post & Panel)

STONECREST  
GEORGIA

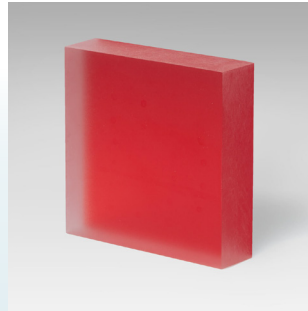

13'-6"


12'-0"

10'-6"


9'-0"

7'-6"

6'-0"

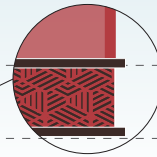


Decorative Cut-Out  
& 3Form Material

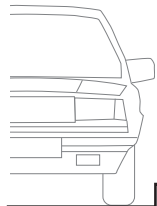


SCALE: 3/8" = 1'-0"

Primary City Gateway  
(Monument)

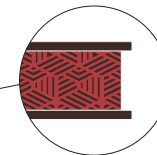

Decorative Cut-Out

Secondary City Gateway  
(Monument)

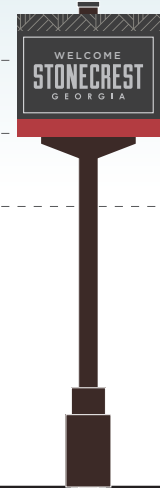

Tertiary City Gateway  
(Post & Panel)