






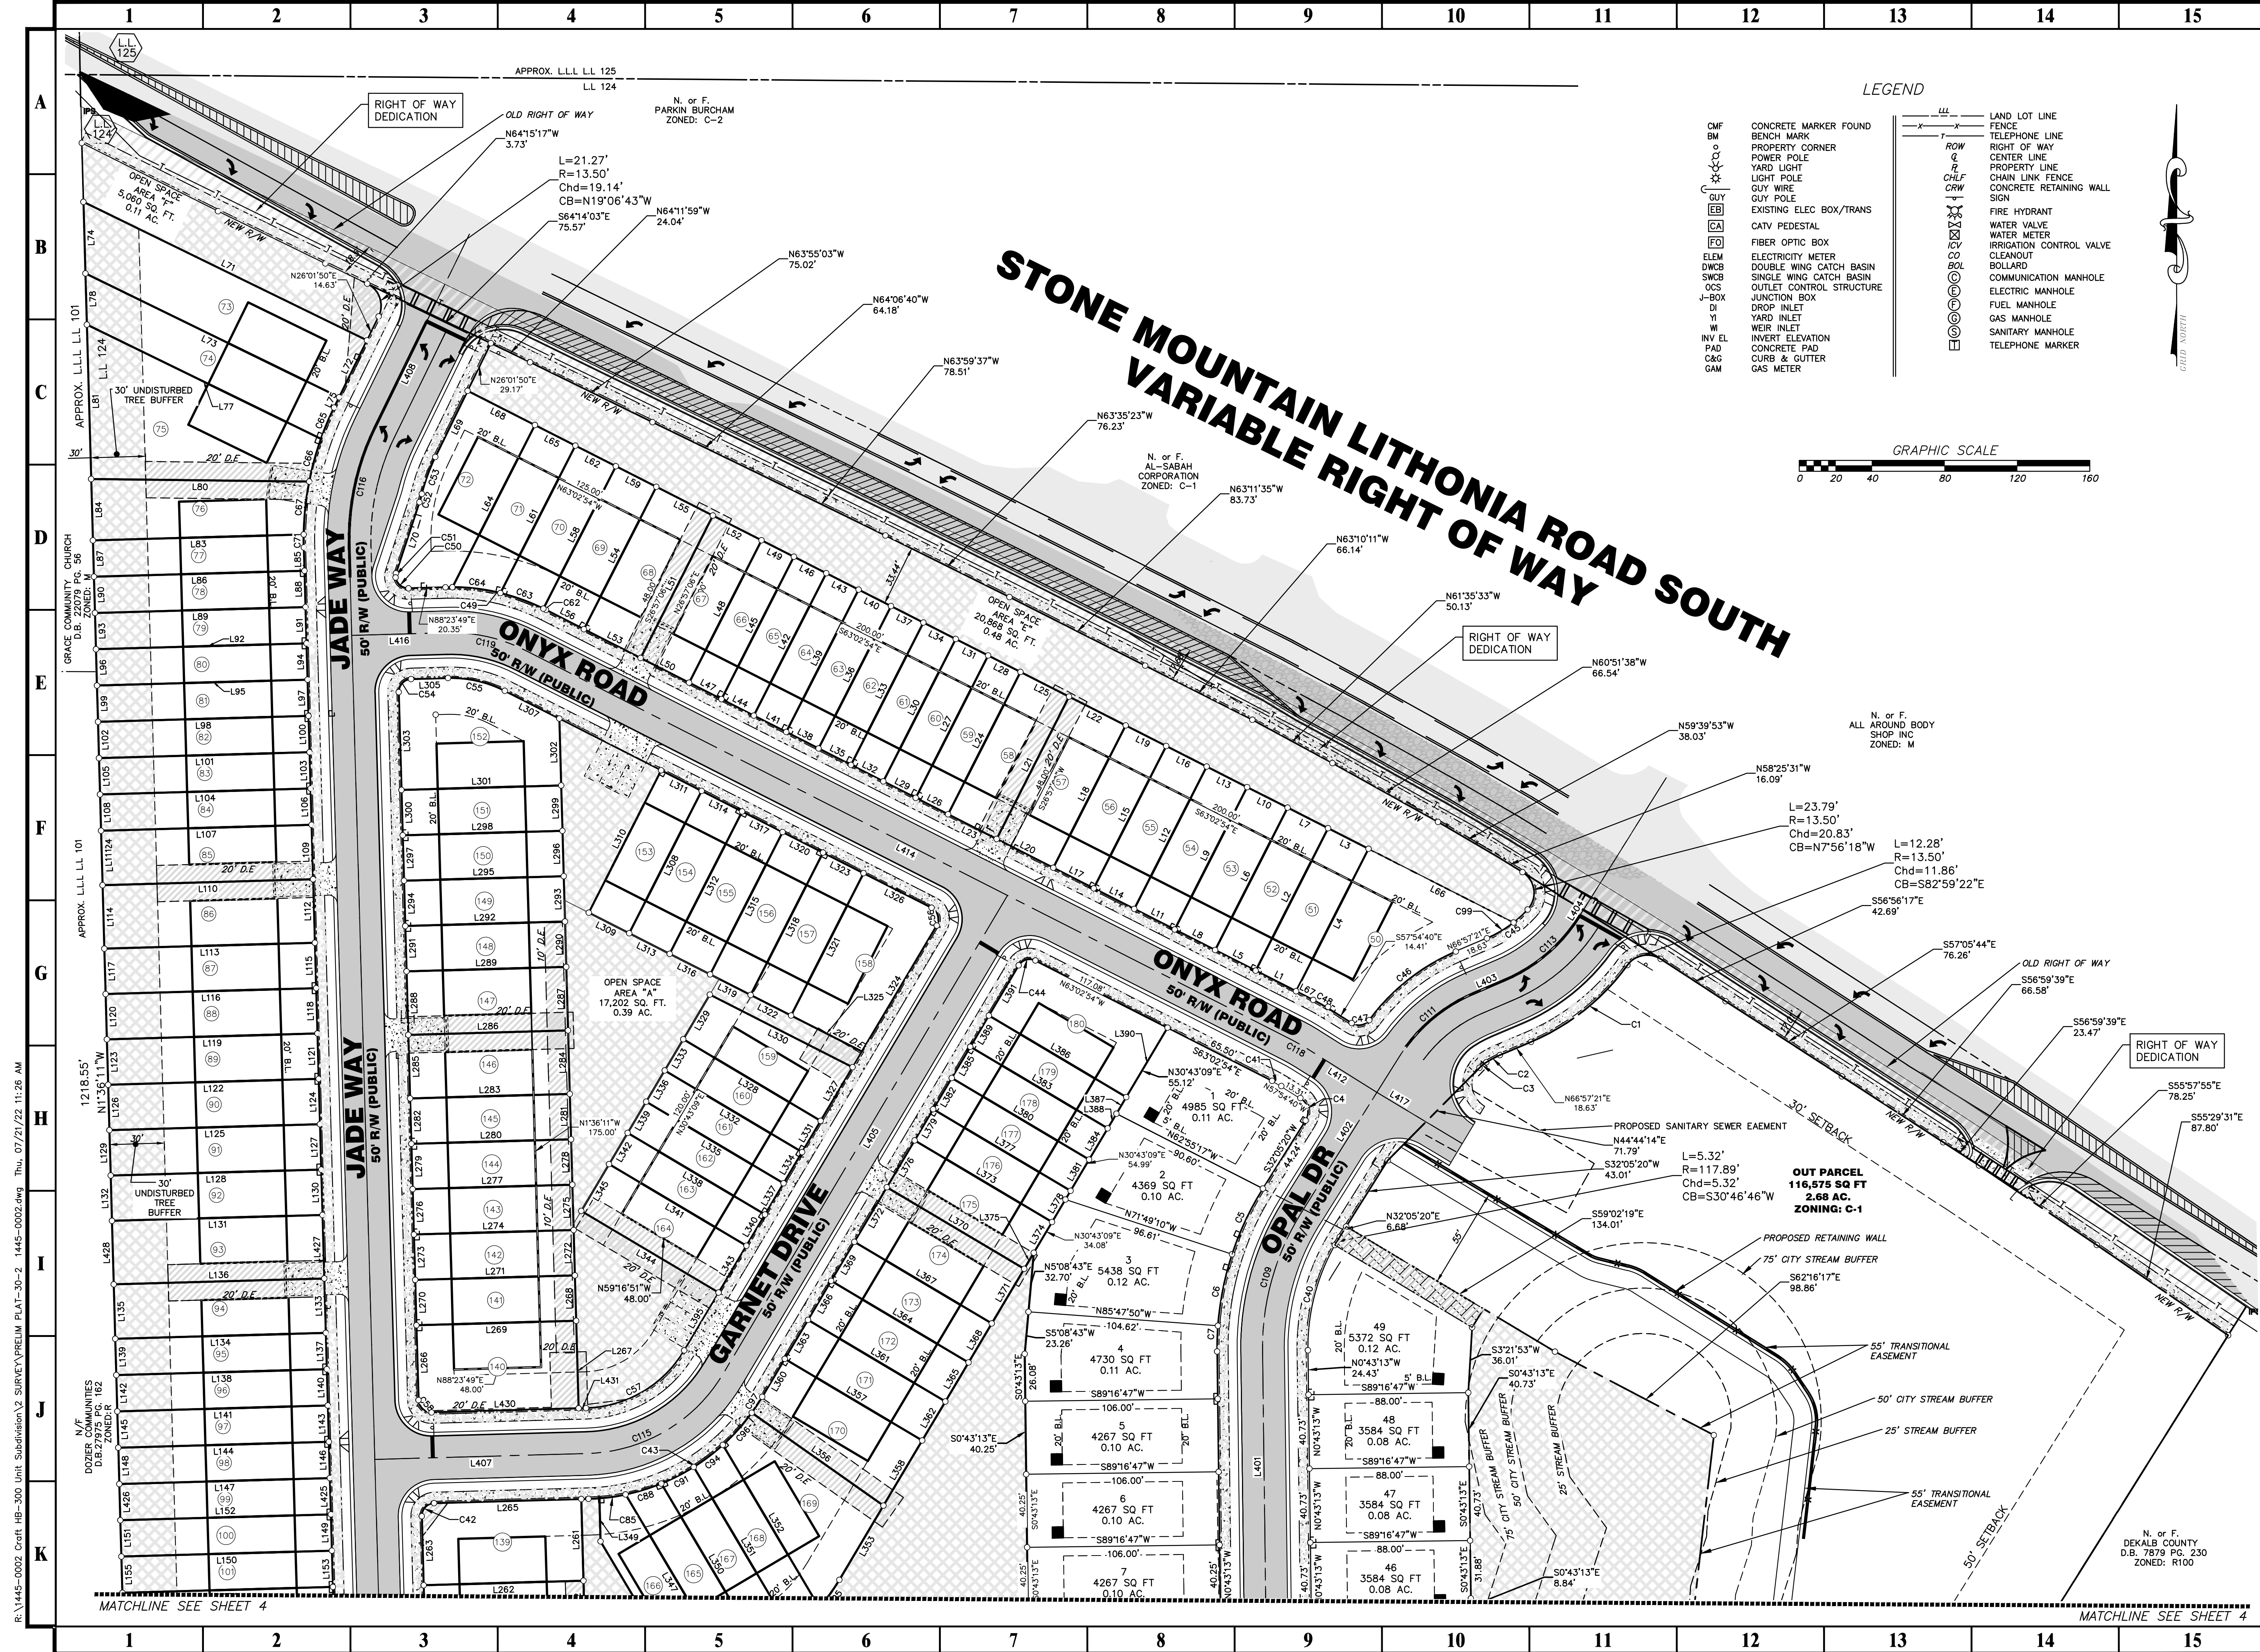

**LEGEND**

|        |                          |     |                          |
|--------|--------------------------|-----|--------------------------|
| CMF    | CONCRETE MARKER FOUND    | LL  | LAND LOT LINE            |
| BM     | BENCH MARK               | --- | FENCE                    |
| PC     | PROPERTY CORNER          | --- | TELEPHONE LINE           |
| PP     | POWER POLE               | --- | RIGHT OF WAY             |
| YL     | YARD LIGHT               | --- | CENTER LINE              |
| LP     | LIGHT POLE               | --- | PROPERTY LINE            |
| GW     | GUY WIRE                 | --- | CHAIN LINK FENCE         |
| GP     | GUY POLE                 | --- | CONCRETE RETAINING WALL  |
| EB     | EXISTING ELEC BOX/TRANS  | --- | SIGN                     |
| CA     | CATV PEDESTAL            | --- | FIRE HYDRANT             |
| FO     | FIBER OPTIC BOX          | --- | WATER VALVE              |
| ELEM   | ELECTRICITY METER        | --- | WATER METER              |
| DWCB   | DOUBLE WING CATCH BASIN  | --- | IRRIGATION CONTROL VALVE |
| SWCB   | SINGLE WING CATCH BASIN  | --- | CLEANOUT                 |
| OCS    | OUTLET CONTROL STRUCTURE | --- | BOLLARD                  |
| J-BOX  | JUNCTION BOX             | --- | COMMUNICATION MANHOLE    |
| DI     | DROP INLET               | --- | ELECTRIC MANHOLE         |
| YI     | YARD INLET               | --- | FUEL MANHOLE             |
| WI     | WEIR INLET               | --- | GAS MANHOLE              |
| INV EL | INVERT ELEVATION         | --- | SANITARY MANHOLE         |
| PAD    | CONCRETE PAD             | --- | TELEPHONE MARKER         |
| C&S    | CURB & GUTTER            | --- |                          |
| GAM    | GAS METER                | --- |                          |

**GRAPHIC SCALE**

0 20 40 80 120 160

**PRIME ENGINEERING INCORPORATED**

3715 NORTHSIDE PARKWAY NW  
300 NORTHCREEK SUITE 200  
404-425-7100

**PROJECT:**  
STONECREST ESTATES  
PHASE 1

**PREPARED FOR:**  
CRAFT HOMES, LLC

**SEAL**

REGISTERED PROFESSIONAL ENGINEER  
NO. 2988  
MICHAEL D. DAVIS

**DRAWING TITLE**  
PRELIMINARY PLAT  
FOR  
STONECREST ESTATES PHASE 1

**DRAWING DATE**  
09/07/2021

**DRAWING SCALE**  
1" = 40'

**PROJECT NUMBER**  
1445-0002


**DRAWING NUMBER**  
SHEET 3 OF 8

**LOCATED IN:**  
LAND LOT 101 & 102A,  
16TH DISTRICT  
CITY OF STONECREST  
DEKALB COUNTY GA.

**NOT ISSUED FOR CONSTRUCTION**

R:\1445-0002 Draft 1445-0002.dwg Thu, 07/21/22 11:26 AM

R:\1445-0002 Craft HB-300 Unit Subdivision\2 SURVEY\PRELIM PLAT-30-2 1445-0002.dwg Thu, 07/21/22 11:27 AM

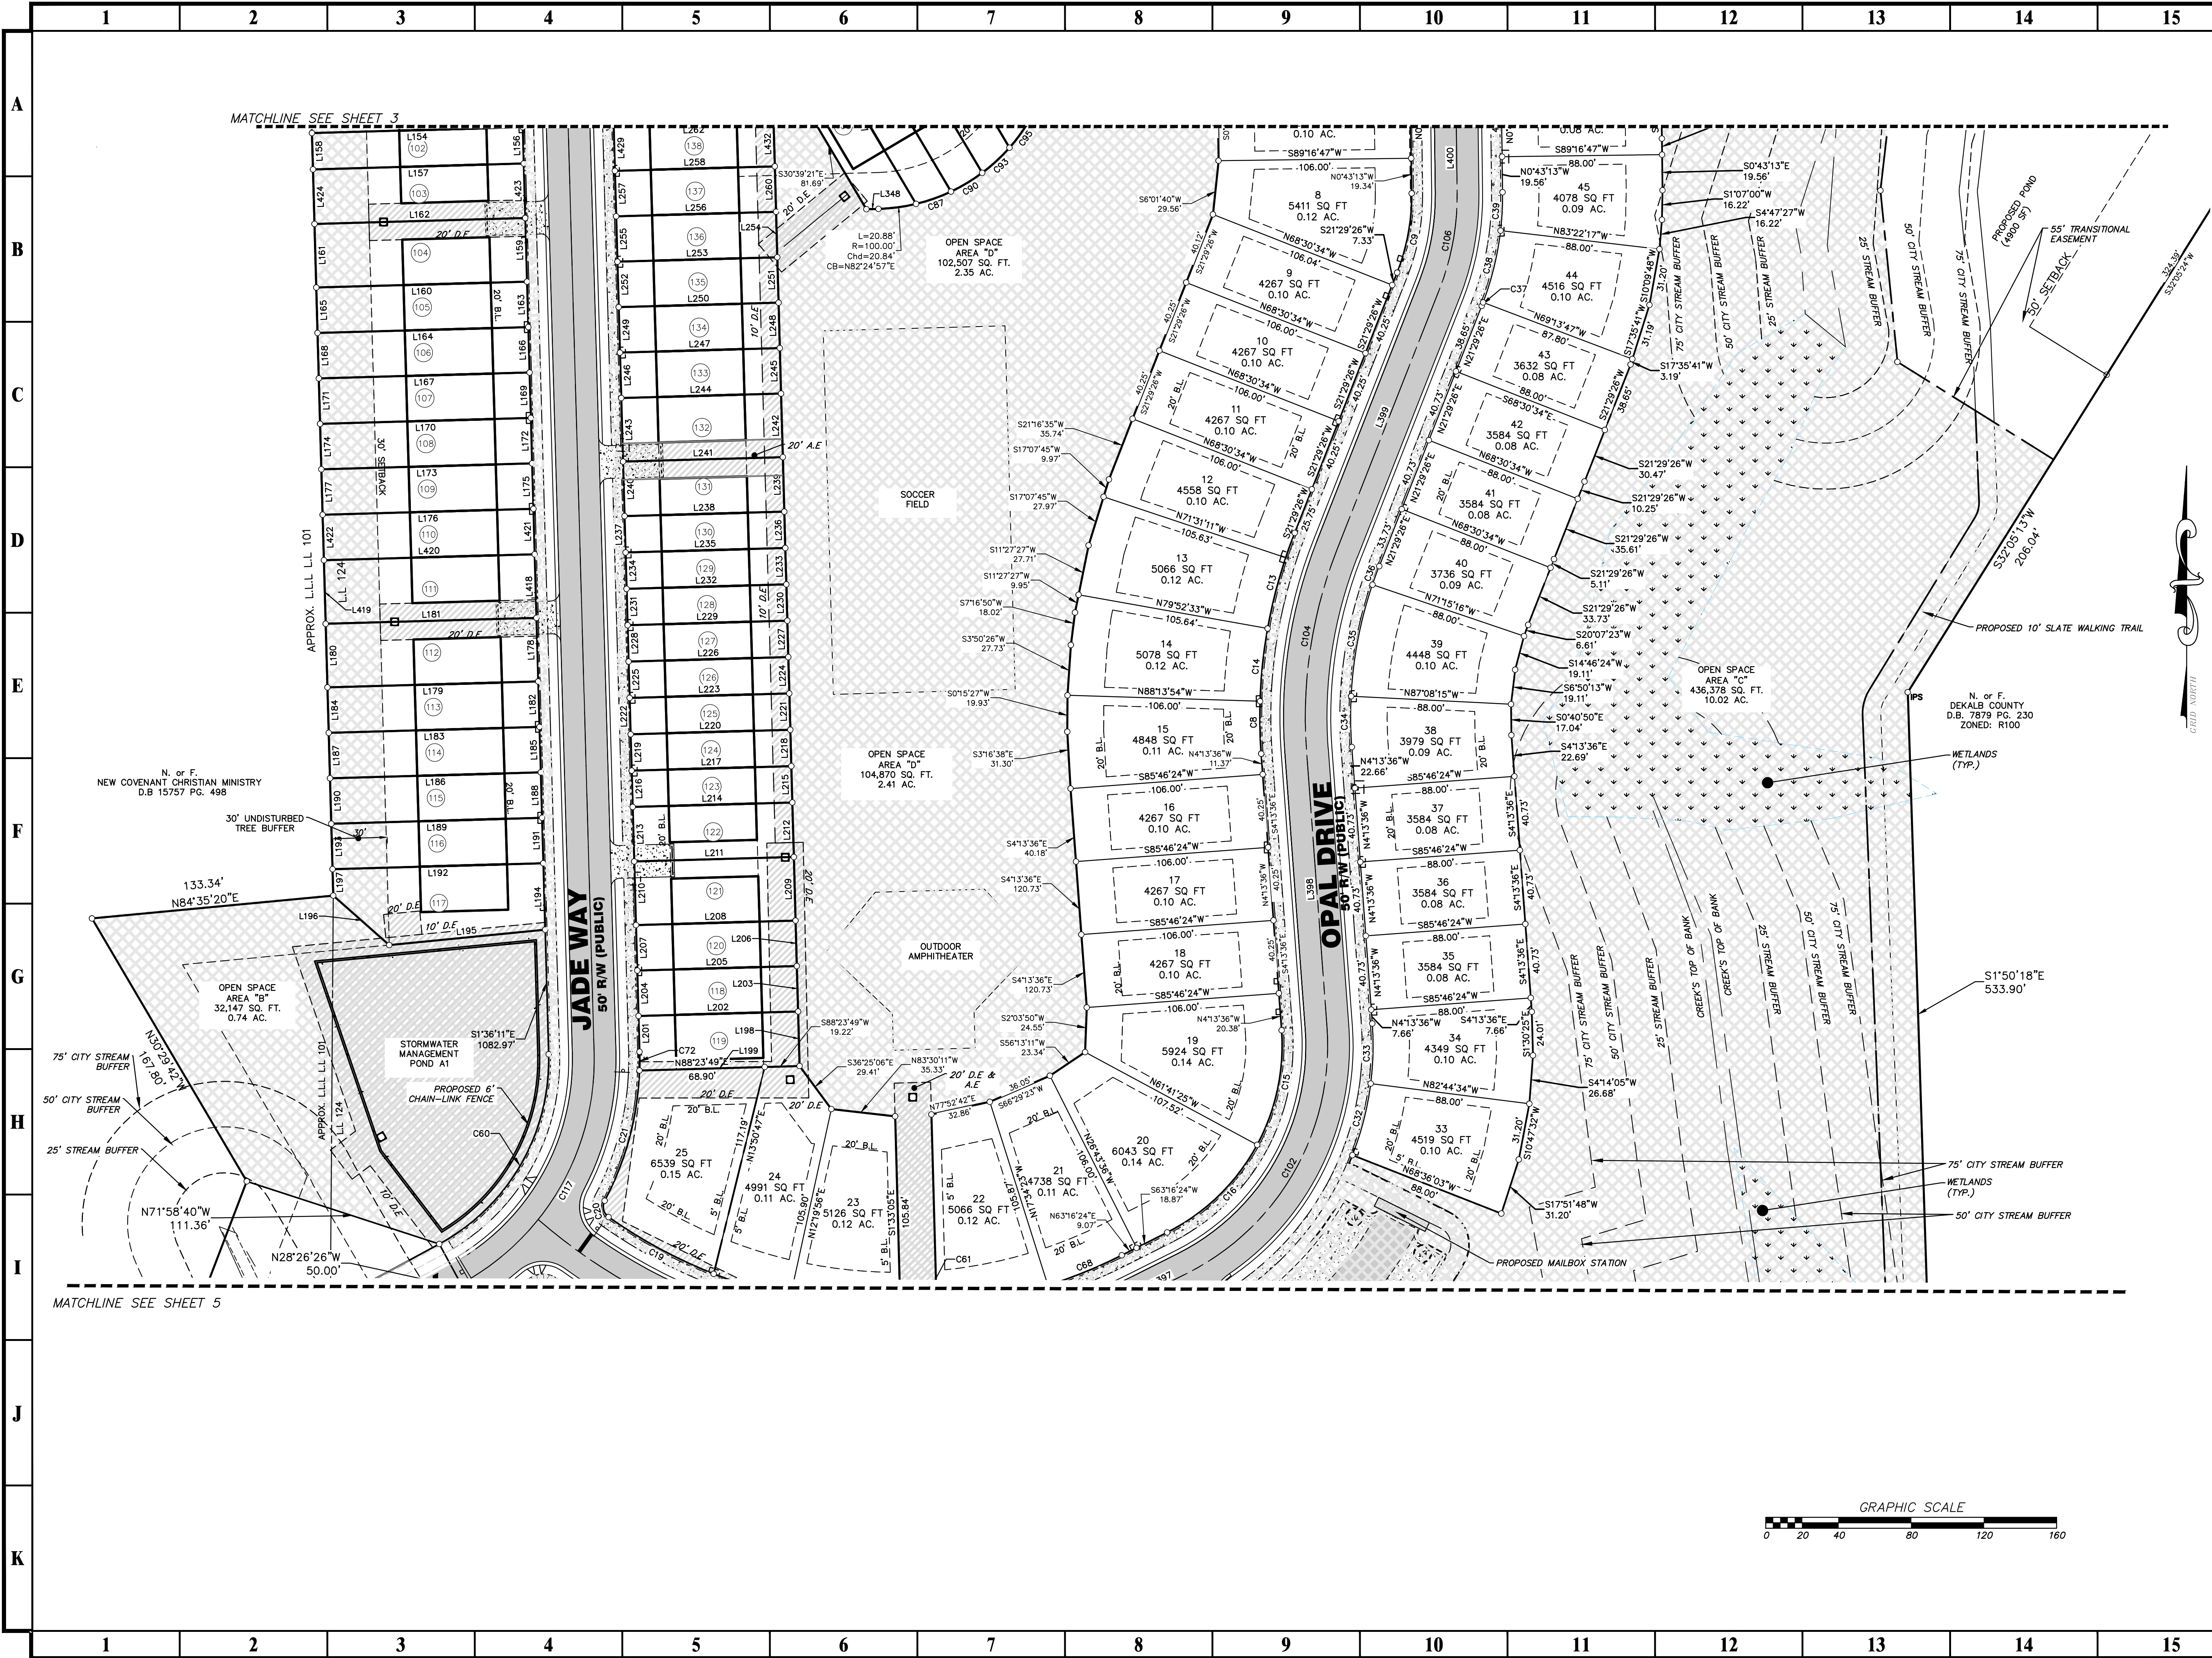


|   |                          |
|---|--------------------------|
| <b>PRIME ENGINEERING INCORPORATED</b><br>2715 NORTHSIDE PARKWAY NW<br>300 NORTH CREEK, SUITE 200<br>404-425-7100   |                          |
| <b>PROJECT:</b><br>STONECREST ESTATES<br>PHASE 1   |                          |
| <b>PREPARED FOR:</b><br>CRAFT HOMES, LLC   |                          |
| <b>SEAL</b><br>REGISTERED PROFESSIONAL ENGINEER<br>NO. 2888<br>STATE OF GEORGIA<br>MICHAEL D. BAY   | <b>DATE:</b> 9/07/21     |
| <p>© 2022 PRIME ENGINEERING, INC.<br/>Scales, as stated hereon, are valid on the original drawing; the dimensions of which are 24 by 36 inches. These scales, noted hereon, are hereby changed by the ratio of the overall sheet dimensions of the print to corresponding dimensions of the original drawing. This drawing is the property of PRIME ENGINEERING, INCORPORATED and is not to be reproduced or copied in whole or in part. It is only to be used for the project and site specifically identified herein and is not to be used on any other project. It is to be returned upon request.</p> |                          |
| <b>DRAWING TITLE</b><br>PRELIMINARY PLAT<br>FOR<br>STONECREST ESTATES PHASE 1<br>LOCATED IN:<br>LAND LOT 101 & 102A,<br>16TH DISTRICT<br>CITY OF STONECREST<br>DEKALB COUNTY GA.   |                          |
| <b>DRAWN BY</b><br>JMK   | <b>DESIGNED BY</b><br>MB |
| <b>PROJECT NUMBER</b><br>1445-0002   | <b>CHECKED BY</b><br>MB  |
| <b>DRAWING NUMBER</b><br>SHEET 4 OF 8   |                          |
| <b>NOT ISSUED FOR CONSTRUCTION</b>   |                          |

R:\1445-0002 Craft HB-300 Unit Subdivision\2 SURVEY\PRELIM PLAT-30-2 1445-0002.dwg Thu, 07/21/22 11:30 AM



|   |                          |
|---|--------------------------|
| <b>PRIME ENGINEERING INCORPORATED</b><br>3715 NORTHSIDE PARKWAY NW<br>300 NORTH CREEK, SUITE 200<br>404-425-7100   |                          |
| <b>PROJECT:</b><br>STONECREST ESTATES<br>PHASE 1   |                          |
| <b>PREPARED FOR:</b><br>CRAFT HOMES, LLC   |                          |
| <b>SEAL</b>   | <b>DATE:</b> 9/07/21     |
| <p>© 2022 PRIME ENGINEERING, INC.<br/>Scales, as stated hereon, are valid on the original drawing; the dimensions of which are 24 by 36 inches. These scales, noted hereon, are hereby changed by the ratio of the overall sheet dimensions of the print to corresponding dimensions of the original drawing. This drawing is the property of PRIME ENGINEERING, INCORPORATED and is not to be reproduced or copied in whole or in part. It is only to be used for the project and site specifically identified herein and is not to be used on any other project. It is to be returned upon request.</p> |                          |
| <b>DRAWING TITLE</b><br>PRELIMINARY PLAT<br>FOR<br>STONECREST ESTATES PHASE 1<br>LOCATED IN:<br>LAND LOT 101 & 1024,<br>16TH DISTRICT<br>CITY OF STONECREST<br>DEKALB COUNTY GA.   |                          |
| <b>DRAWING DATE</b><br>09/07/2021   | <b>DRAWN BY</b><br>JMK   |
| <b>DRAWING SCALE</b><br>1" = 40'   | <b>DESIGNED BY</b><br>MB |
| <b>PROJECT NUMBER</b><br>1445-0002   | <b>CHECKED BY</b><br>MB  |
| <b>DRAWING NUMBER</b>   | <b>SHEET 5 OF 8</b>      |
| <b>NOT ISSUED FOR CONSTRUCTION</b>   |                          |

R:\1445-0002 Draft HB-300 Unit Subdivision\2 SURVEY\PRELIM PLAT-30-2 1445-0002.dwg Thu, 07/21/22 11:32 AM

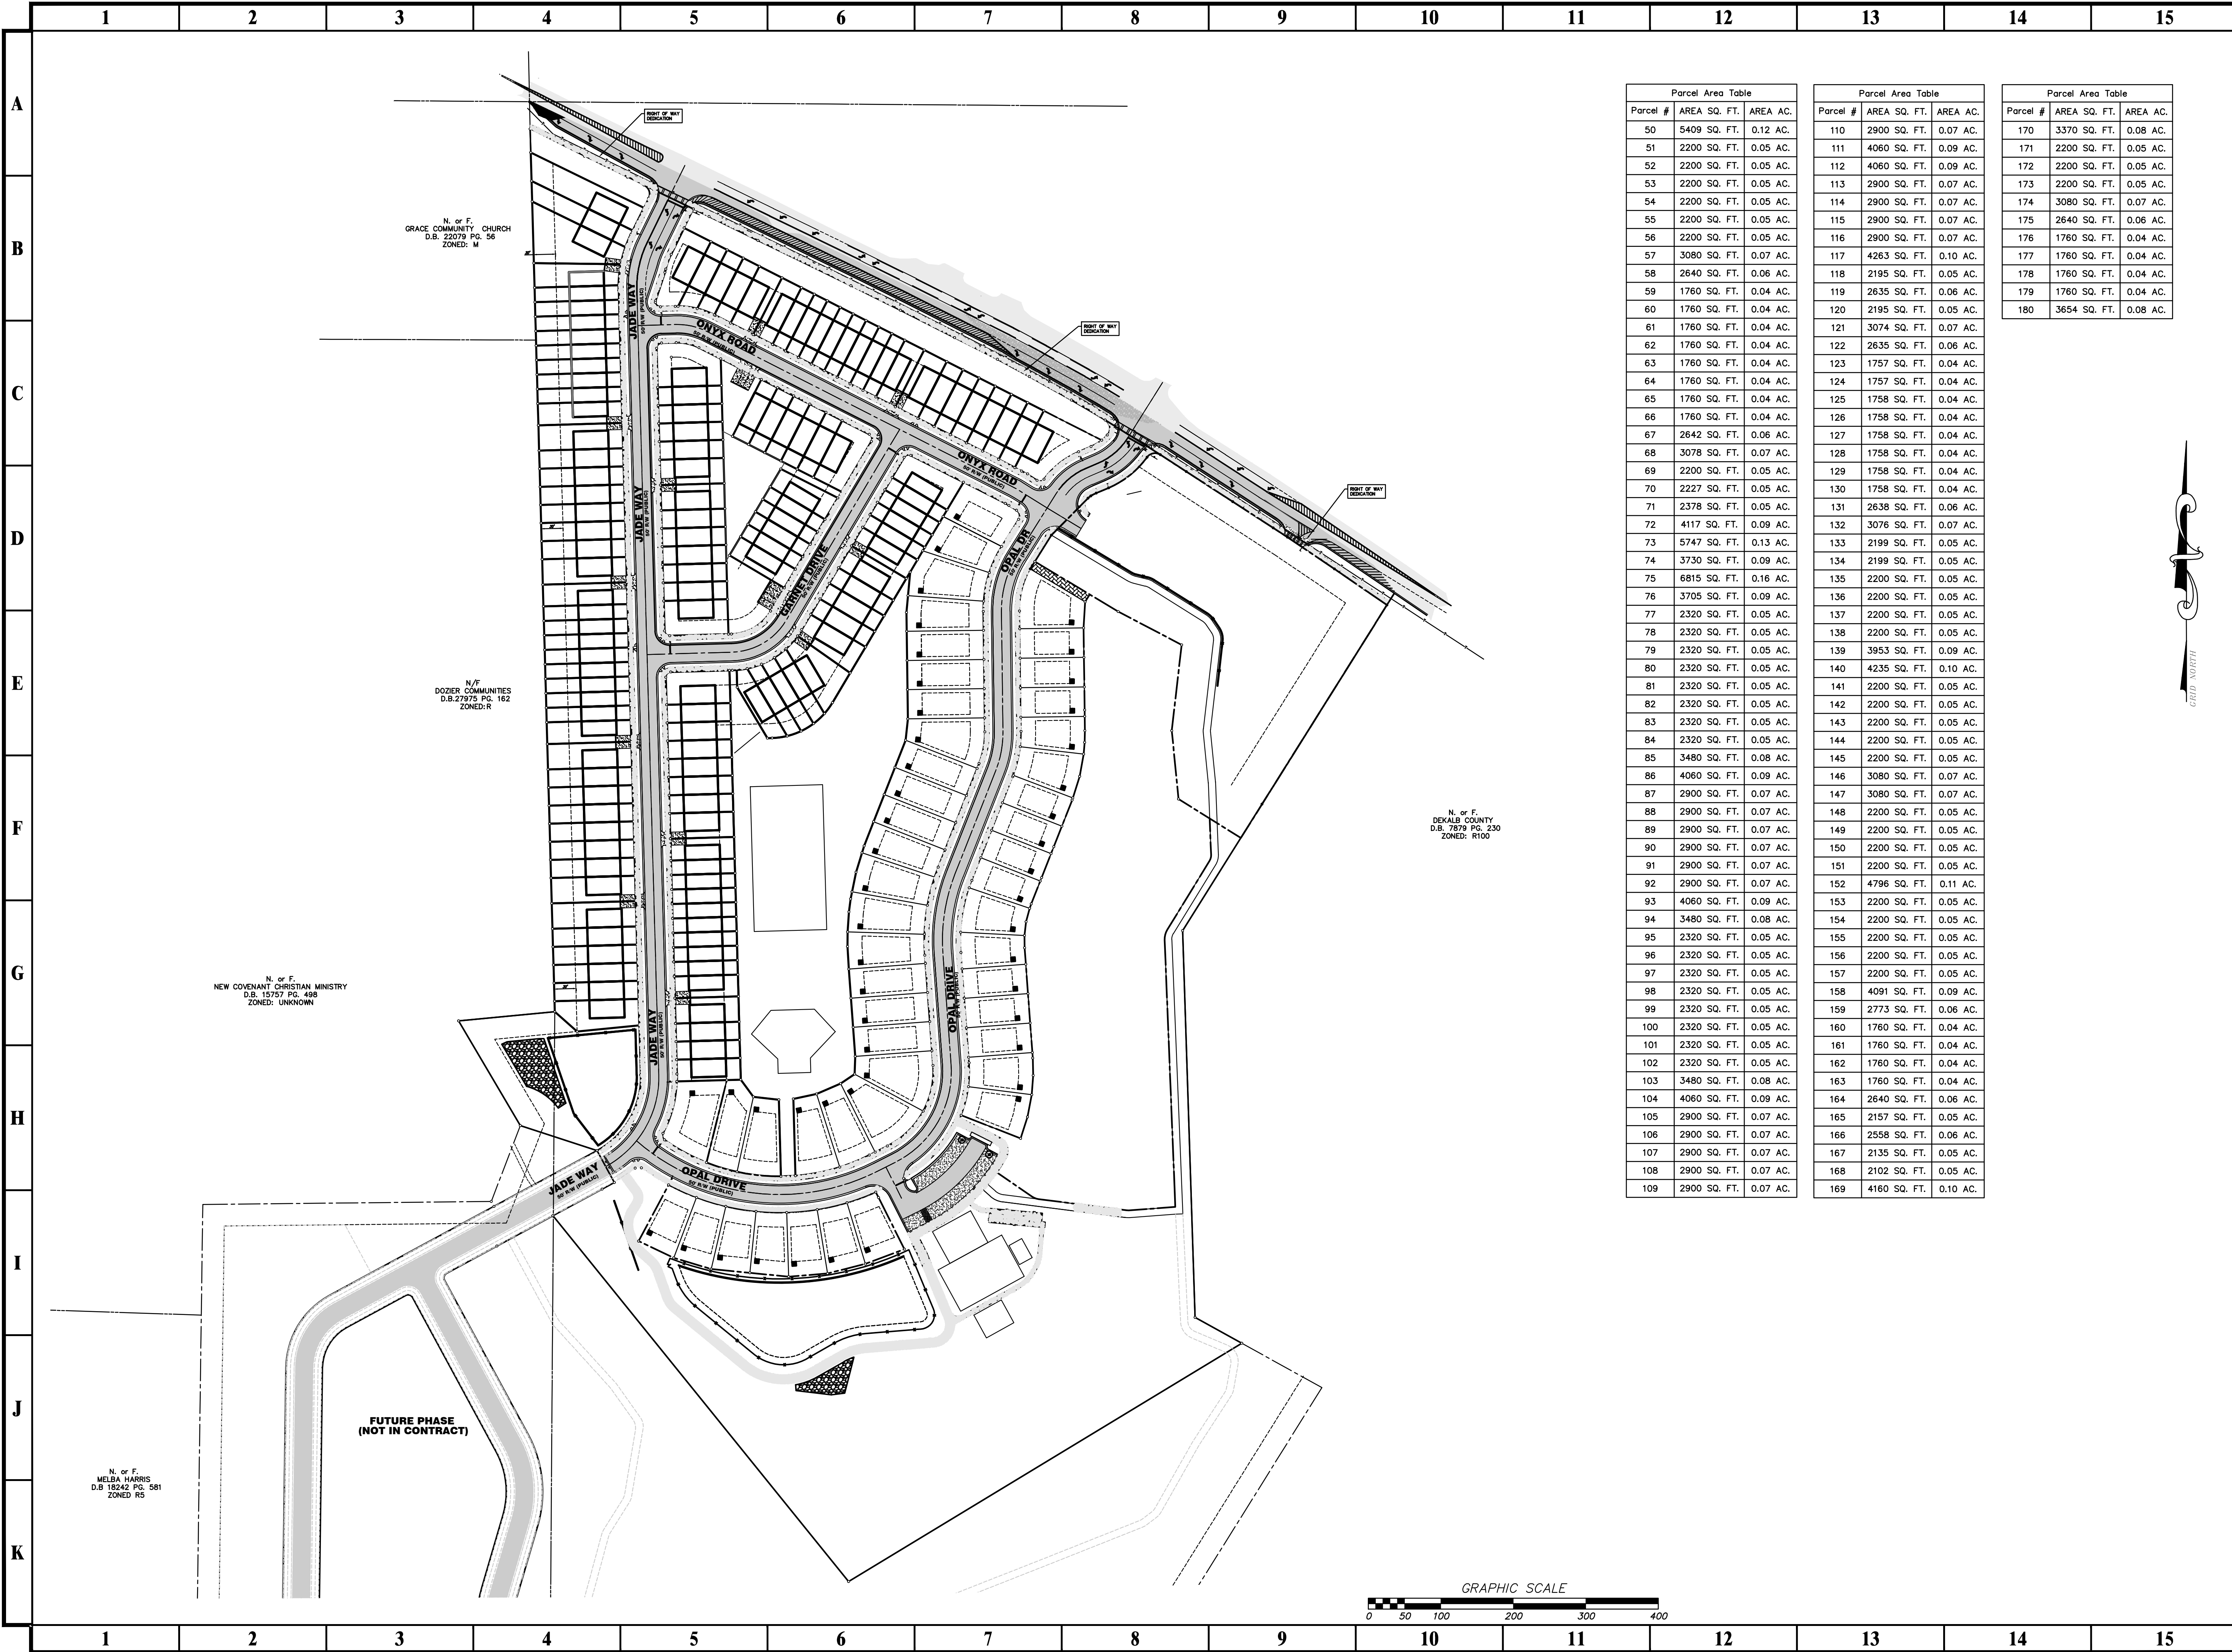

| Parcel Area Table |              |          |
|-------------------|--------------|----------|
| Parcel #          | AREA SQ. FT. | AREA AC. |
| 50                | 5409 SQ. FT. | 0.12 AC. |
| 51                | 2200 SQ. FT. | 0.05 AC. |
| 52                | 2200 SQ. FT. | 0.05 AC. |
| 53                | 2200 SQ. FT. | 0.05 AC. |
| 54                | 2200 SQ. FT. | 0.05 AC. |
| 55                | 2200 SQ. FT. | 0.05 AC. |
| 56                | 2200 SQ. FT. | 0.05 AC. |
| 57                | 3080 SQ. FT. | 0.07 AC. |
| 58                | 2640 SQ. FT. | 0.06 AC. |
| 59                | 1760 SQ. FT. | 0.04 AC. |
| 60                | 1760 SQ. FT. | 0.04 AC. |
| 61                | 1760 SQ. FT. | 0.04 AC. |
| 62                | 1760 SQ. FT. | 0.04 AC. |
| 63                | 1760 SQ. FT. | 0.04 AC. |
| 64                | 1760 SQ. FT. | 0.04 AC. |
| 65                | 1760 SQ. FT. | 0.04 AC. |
| 66                | 1760 SQ. FT. | 0.04 AC. |
| 67                | 2642 SQ. FT. | 0.06 AC. |
| 68                | 3078 SQ. FT. | 0.07 AC. |
| 69                | 2200 SQ. FT. | 0.05 AC. |
| 70                | 2227 SQ. FT. | 0.05 AC. |
| 71                | 2378 SQ. FT. | 0.05 AC. |
| 72                | 4117 SQ. FT. | 0.09 AC. |
| 73                | 5747 SQ. FT. | 0.13 AC. |
| 74                | 3730 SQ. FT. | 0.09 AC. |
| 75                | 6815 SQ. FT. | 0.16 AC. |
| 76                | 3705 SQ. FT. | 0.09 AC. |
| 77                | 2320 SQ. FT. | 0.05 AC. |
| 78                | 2320 SQ. FT. | 0.05 AC. |
| 79                | 2320 SQ. FT. | 0.05 AC. |
| 80                | 2320 SQ. FT. | 0.05 AC. |
| 81                | 2320 SQ. FT. | 0.05 AC. |
| 82                | 2320 SQ. FT. | 0.05 AC. |
| 83                | 2320 SQ. FT. | 0.05 AC. |
| 84                | 2320 SQ. FT. | 0.05 AC. |
| 85                | 3480 SQ. FT. | 0.08 AC. |
| 86                | 4060 SQ. FT. | 0.09 AC. |
| 87                | 2900 SQ. FT. | 0.07 AC. |
| 88                | 2900 SQ. FT. | 0.07 AC. |
| 89                | 2900 SQ. FT. | 0.07 AC. |
| 90                | 2900 SQ. FT. | 0.07 AC. |
| 91                | 2900 SQ. FT. | 0.07 AC. |
| 92                | 2900 SQ. FT. | 0.07 AC. |
| 93                | 4060 SQ. FT. | 0.09 AC. |
| 94                | 3480 SQ. FT. | 0.08 AC. |
| 95                | 2320 SQ. FT. | 0.05 AC. |
| 96                | 2320 SQ. FT. | 0.05 AC. |
| 97                | 2320 SQ. FT. | 0.05 AC. |
| 98                | 2320 SQ. FT. | 0.05 AC. |
| 99                | 2320 SQ. FT. | 0.05 AC. |
| 100               | 2320 SQ. FT. | 0.05 AC. |
| 101               | 2320 SQ. FT. | 0.05 AC. |
| 102               | 2320 SQ. FT. | 0.05 AC. |
| 103               | 3480 SQ. FT. | 0.08 AC. |
| 104               | 4060 SQ. FT. | 0.09 AC. |
| 105               | 2900 SQ. FT. | 0.07 AC. |
| 106               | 2900 SQ. FT. | 0.07 AC. |
| 107               | 2900 SQ. FT. | 0.07 AC. |
| 108               | 2900 SQ. FT. | 0.07 AC. |
| 109               | 2900 SQ. FT. | 0.07 AC. |

| Parcel Area Table |              |          |
|-------------------|--------------|----------|
| Parcel #          | AREA SQ. FT. | AREA AC. |
| 110               | 2900 SQ. FT. | 0.07 AC. |
| 111               | 4060 SQ. FT. | 0.09 AC. |
| 112               | 4060 SQ. FT. | 0.09 AC. |
| 113               | 2900 SQ. FT. | 0.07 AC. |
| 114               | 2900 SQ. FT. | 0.07 AC. |
| 115               | 2900 SQ. FT. | 0.07 AC. |
| 116               | 2900 SQ. FT. | 0.07 AC. |
| 117               | 4263 SQ. FT. | 0.10 AC. |
| 118               | 2195 SQ. FT. | 0.05 AC. |
| 119               | 2635 SQ. FT. | 0.06 AC. |
| 120               | 2195 SQ. FT. | 0.05 AC. |
| 121               | 3074 SQ. FT. | 0.07 AC. |
| 122               | 2635 SQ. FT. | 0.06 AC. |
| 123               | 1757 SQ. FT. | 0.04 AC. |
| 124               | 1757 SQ. FT. | 0.04 AC. |
| 125               | 1758 SQ. FT. | 0.04 AC. |
| 126               | 1758 SQ. FT. | 0.04 AC. |
| 127               | 1758 SQ. FT. | 0.04 AC. |
| 128               | 1758 SQ. FT. | 0.04 AC. |
| 129               | 1758 SQ. FT. | 0.04 AC. |
| 130               | 1758 SQ. FT. | 0.04 AC. |
| 131               | 2638 SQ. FT. | 0.06 AC. |
| 132               | 3076 SQ. FT. | 0.07 AC. |
| 133               | 2199 SQ. FT. | 0.05 AC. |
| 134               | 2199 SQ. FT. | 0.05 AC. |
| 135               | 2200 SQ. FT. | 0.05 AC. |
| 136               | 2200 SQ. FT. | 0.05 AC. |
| 137               | 2200 SQ. FT. | 0.05 AC. |
| 138               | 2200 SQ. FT. | 0.05 AC. |
| 139               | 3953 SQ. FT. | 0.09 AC. |
| 140               | 4235 SQ. FT. | 0.10 AC. |
| 141               | 2200 SQ. FT. | 0.05 AC. |
| 142               | 2200 SQ. FT. | 0.05 AC. |
| 143               | 2200 SQ. FT. | 0.05 AC. |
| 144               | 2200 SQ. FT. | 0.05 AC. |
| 145               | 2200 SQ. FT. | 0.05 AC. |
| 146               | 3080 SQ. FT. | 0.07 AC. |
| 147               | 3080 SQ. FT. | 0.07 AC. |
| 148               | 2200 SQ. FT. | 0.05 AC. |
| 149               | 2200 SQ. FT. | 0.05 AC. |
| 150               | 2200 SQ. FT. | 0.05 AC. |
| 151               | 2200 SQ. FT. | 0.05 AC. |
| 152               | 4796 SQ. FT. | 0.11 AC. |
| 153               | 2200 SQ. FT. | 0.05 AC. |
| 154               | 2200 SQ. FT. | 0.05 AC. |
| 155               | 2200 SQ. FT. | 0.05 AC. |
| 156               | 2200 SQ. FT. | 0.05 AC. |
| 157               | 2200 SQ. FT. | 0.05 AC. |
| 158               | 4091 SQ. FT. | 0.09 AC. |
| 159               | 2773 SQ. FT. | 0.06 AC. |
| 160               | 1760 SQ. FT. | 0.04 AC. |
| 161               | 1760 SQ. FT. | 0.04 AC. |
| 162               | 1760 SQ. FT. | 0.04 AC. |
| 163               | 1760 SQ. FT. | 0.04 AC. |
| 164               | 2640 SQ. FT. | 0.06 AC. |
| 165               | 2157 SQ. FT. | 0.05 AC. |
| 166               | 2558 SQ. FT. | 0.06 AC. |
| 167               | 2135 SQ. FT. | 0.05 AC. |
| 168               | 2102 SQ. FT. | 0.05 AC. |
| 169               | 4160 SQ. FT. | 0.10 AC. |

| Parcel Area Table |              |          |
|-------------------|--------------|----------|
| Parcel #          | AREA SQ. FT. | AREA AC. |
| 170               | 3370 SQ. FT. | 0.08 AC. |
| 171               | 2200 SQ. FT. | 0.05 AC. |
| 172               | 2200 SQ. FT. | 0.05 AC. |
| 173               | 2200 SQ. FT. | 0.05 AC. |
| 174               | 3080 SQ. FT. | 0.07 AC. |
| 175               | 2640 SQ. FT. | 0.06 AC. |
| 176               | 1760 SQ. FT. | 0.04 AC. |
| 177               | 1760 SQ. FT. | 0.04 AC. |
| 178               | 1760 SQ. FT. | 0.04 AC. |
| 179               | 1760 SQ. FT. | 0.04 AC. |
| 180               | 3654 SQ. FT. | 0.08 AC. |



3715 NORTHSIDE PARKWAY NW  
300 NORTH CREEK, SUITE 200  
404-425-7100

**PROJECT:**

**STONECREST ESTATES  
PHASE 1**

**PREPARED FOR:**

**CRAFT HOMES, LLC**

**SEAL**

**DATE:** 9/07/21

© 2022 PRIME ENGINEERING, INC.  
Scales, as stated hereon, are valid on the original drawing; the dimensions of which are 24 by 36 inches. These scales, noted hereon, are hereby changed by the ratio of the overall sheet dimensions of the print to corresponding dimensions of the original drawing. This drawing is the property of PRIME ENGINEERING, INCORPORATED and is not to be reproduced or copied in whole or in part. It is only to be used for the project and site specifically identified herein and is not to be used on any other project. It is to be returned upon request.

**DRAWING TITLE**

**PRELIMINARY PLAT  
FOR  
STONECREST ESTATES PHASE 1**

**LOCATED IN:**

**LAND LOT 101 & 1024,  
16TH DISTRICT  
CITY OF STONECREST  
DEKALB COUNTY GA.**

**DRAWN BY**  
JMK

**DESIGNED BY**  
MB


**CHECKED BY**  
MB

**DRAWING NUMBER**  
1445-0002

**SHEET 6 OF 8**

**NOT ISSUED FOR CONSTRUCTION**

R:\1445-0002 Draft HB-300 Unit Subdivision\3 ENGINEERING\Drawings\5-6 TREE SURVEY.dwg Thu, 07/21/22 11:36 AM

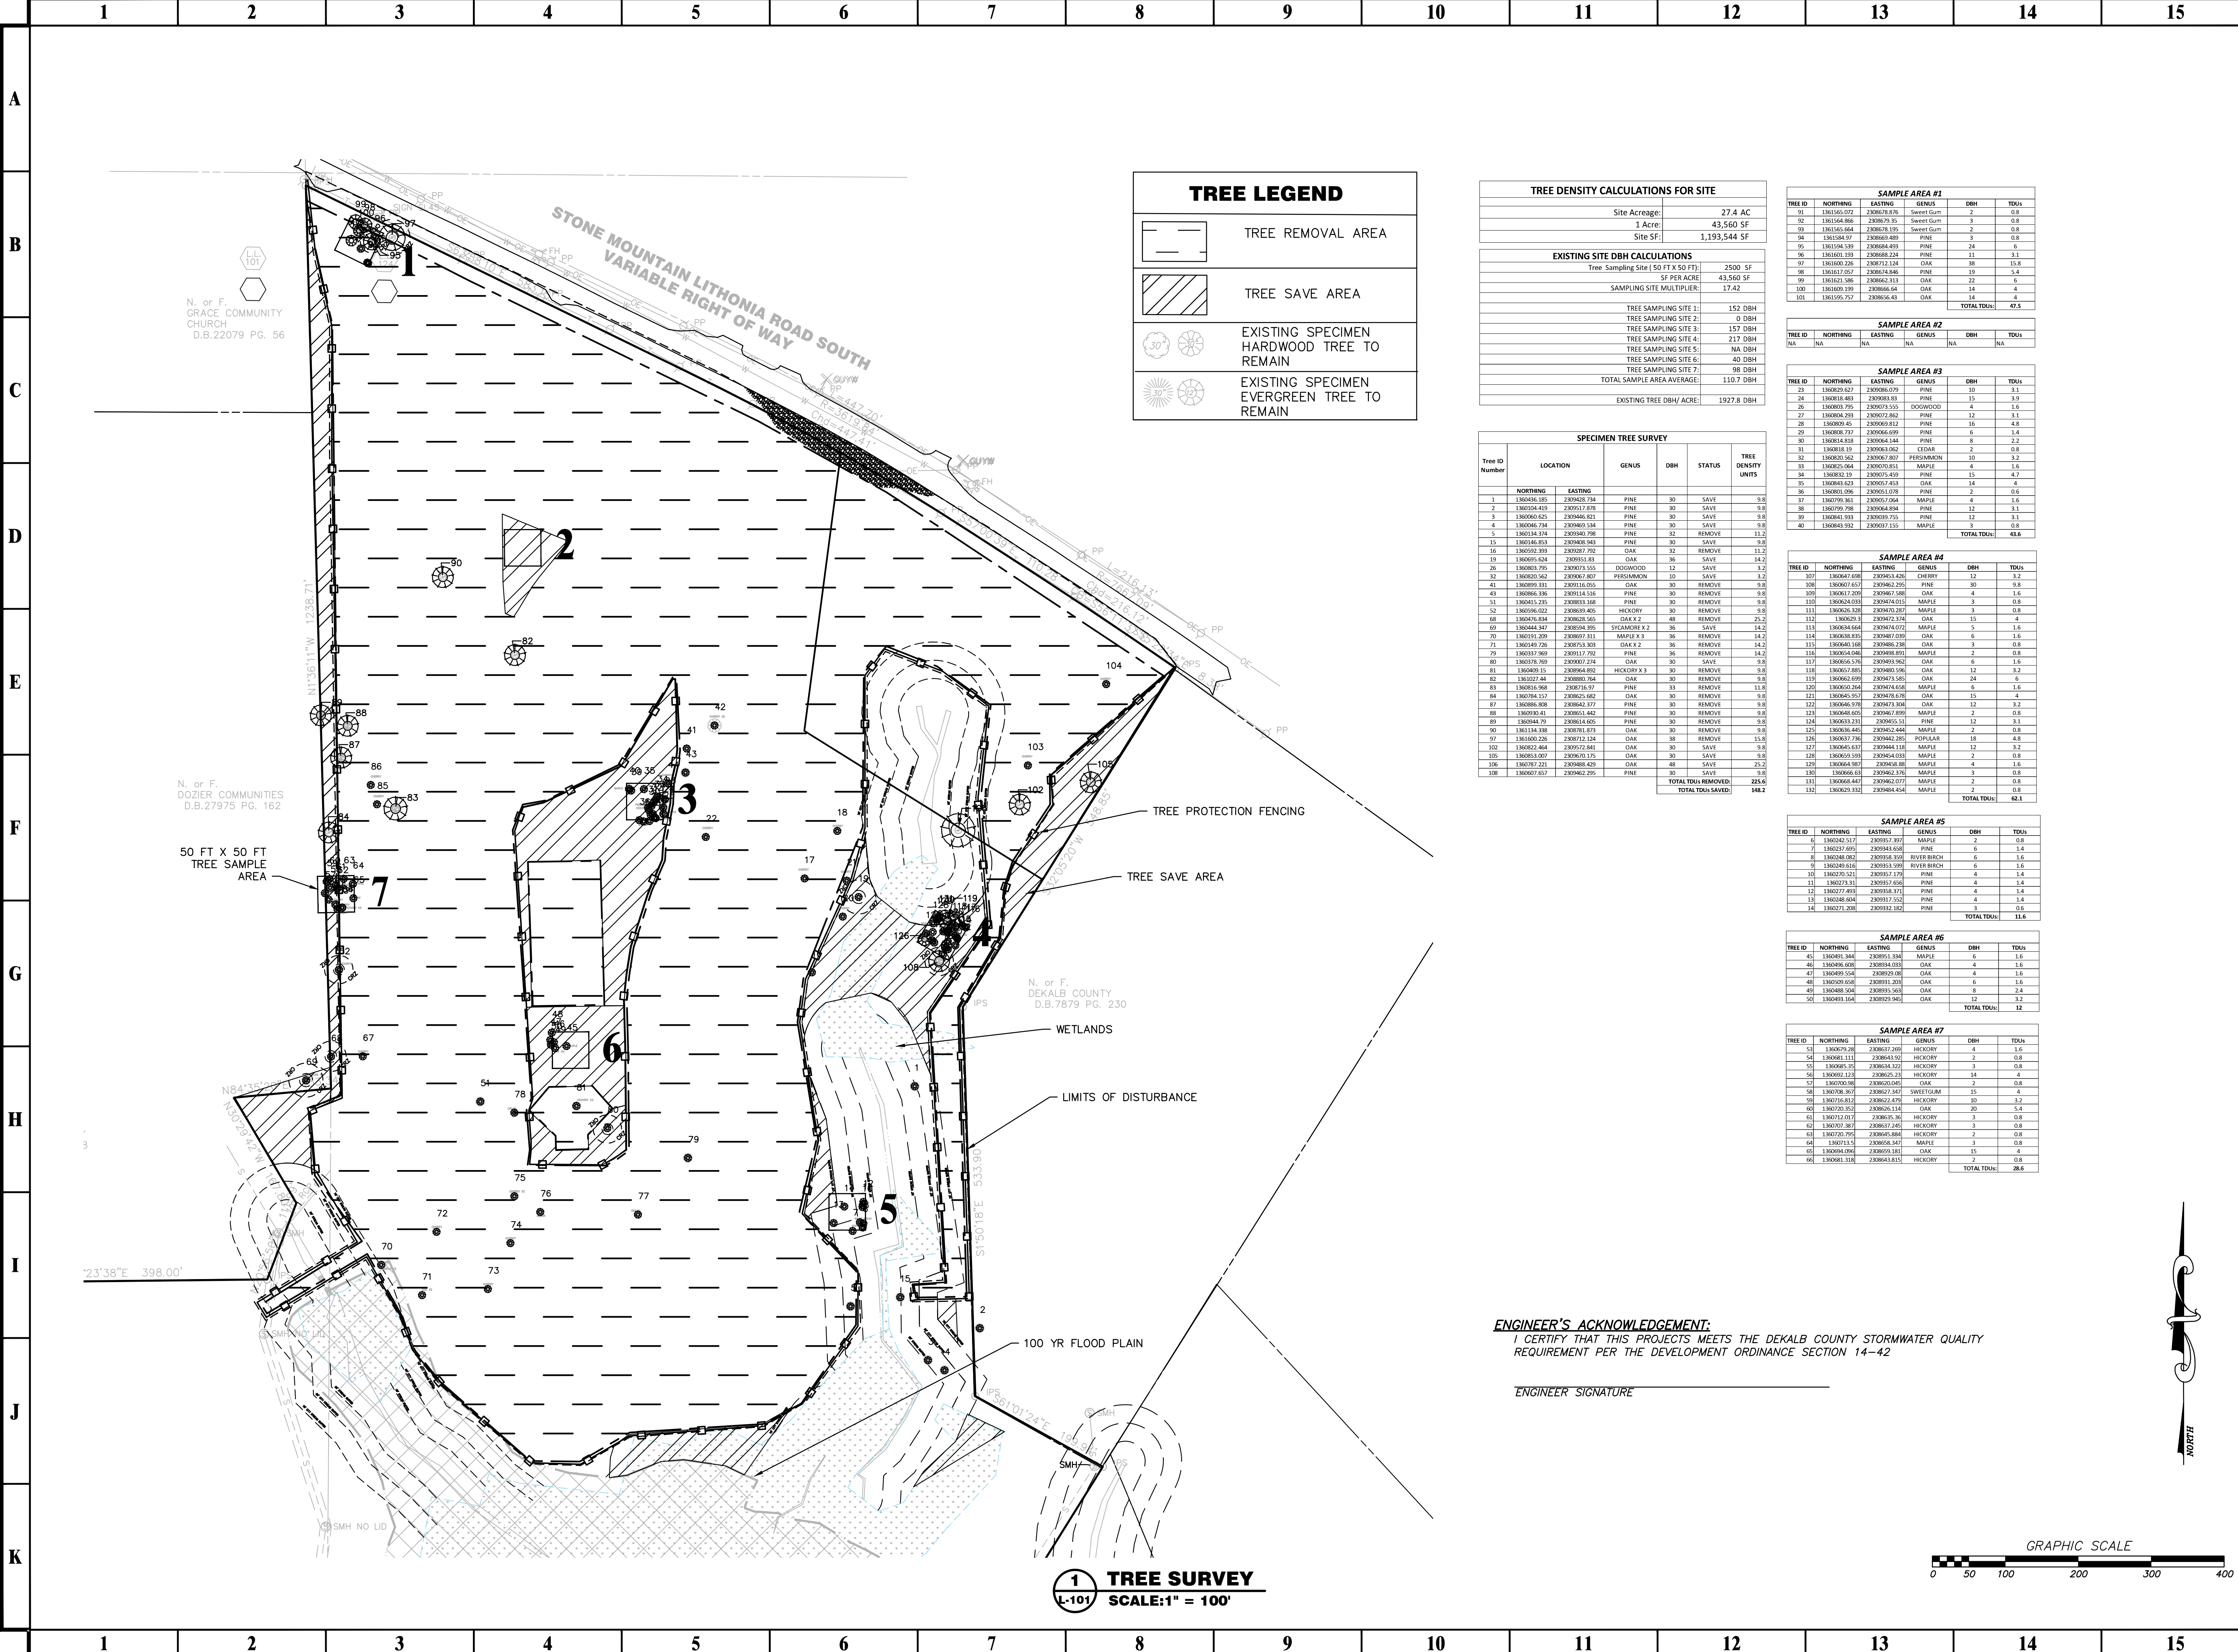

| TREE LEGEND |                                            |
|-------------|--------------------------------------------|
|             | TREE REMOVAL AREA                          |
|             | TREE SAVE AREA                             |
|             | EXISTING SPECIMEN HARDWOOD TREE TO REMAIN  |
|             | EXISTING SPECIMEN EVERGREEN TREE TO REMAIN |

| TREE DENSITY CALCULATIONS FOR SITE |              |
|------------------------------------|--------------|
| Site Acreage:                      | 27.4 AC      |
| 1 Acre:                            | 43,560 SF    |
| Site SF:                           | 1,193,544 SF |

| EXISTING SITE DBH CALCULATIONS      |            |
|-------------------------------------|------------|
| Tree Sampling Site (50 FT X 50 FT): | 7500 SF    |
| SF PER ACRE:                        | 43,560 SF  |
| SAMPLING SITE MULTIPLIER:           | 17.42      |
| TREE SAMPLING SITE 1:               | 152 DBH    |
| TREE SAMPLING SITE 2:               | 0 DBH      |
| TREE SAMPLING SITE 3:               | 157 DBH    |
| TREE SAMPLING SITE 4:               | 217 DBH    |
| TREE SAMPLING SITE 5:               | NA DBH     |
| TREE SAMPLING SITE 6:               | 40 DBH     |
| TREE SAMPLING SITE 7:               | 98 DBH     |
| TOTAL SAMPLE AREA AVERAGE:          | 110.7 DBH  |
| EXISTING TREE DBH/ACRE:             | 1927.8 DBH |

| SPECIMEN TREE SURVEY |             |             |              |        |                    |      |
|----------------------|-------------|-------------|--------------|--------|--------------------|------|
| Tree ID Number       | LOCATION    | GENUS       | DBH          | STATUS | TREE DENSITY UNITS |      |
| NORTHING             | EASTING     |             |              |        |                    |      |
| 1                    | 1360406.185 | 2309423.794 | PINE         | 30     | SAVE               | 0.8  |
| 2                    | 1360104.433 | 2309171.878 | PINE         | 30     | SAVE               | 0.8  |
| 3                    | 1360060.425 | 2309446.821 | PINE         | 30     | SAVE               | 0.8  |
| 4                    | 1360046.794 | 2309463.344 | PINE         | 30     | SAVE               | 0.8  |
| 5                    | 1360134.374 | 2309440.798 | PINE         | 32     | REMOVE             | 11.2 |
| 11                   | 1360146.853 | 2309440.561 | PINE         | 30     | SAVE               | 0.8  |
| 16                   | 1360552.893 | 2309087.792 | OAK          | 32     | REMOVE             | 11.2 |
| 19                   | 1360695.624 | 2309351.83  | OAK          | 36     | SAVE               | 14.2 |
| 26                   | 1360883.755 | 2309073.555 | DOGWOOD      | 12     | SAVE               | 3.2  |
| 32                   | 1360552.562 | 2309087.867 | PERSEA       | 10     | SAVE               | 3.2  |
| 41                   | 1360899.331 | 2309116.055 | OAK          | 30     | REMOVE             | 0.8  |
| 43                   | 1360866.156 | 2309114.538 | PINE         | 30     | REMOVE             | 0.8  |
| 51                   | 1360415.235 | 2308833.168 | PINE         | 30     | REMOVE             | 0.8  |
| 52                   | 1360596.022 | 2308833.485 | HICKORY      | 30     | REMOVE             | 0.8  |
| 68                   | 1360476.884 | 2308833.565 | OAK X 2      | 48     | REMOVE             | 25.2 |
| 69                   | 1360444.347 | 2308834.395 | SYCAMORE X 2 | 36     | SAVE               | 14.2 |
| 70                   | 1360191.239 | 2308871.311 | MAPLE X 3    | 36     | REMOVE             | 14.2 |
| 71                   | 1360149.796 | 2308753.833 | OAK X 2      | 36     | REMOVE             | 14.2 |
| 79                   | 1360187.969 | 2309117.792 | PINE         | 36     | REMOVE             | 14.2 |
| 80                   | 1360378.769 | 2309027.234 | OAK          | 30     | SAVE               | 0.8  |
| 81                   | 1360400.15  | 2308647.885 | HICKORY X 3  | 30     | REMOVE             | 0.8  |
| 82                   | 1361027.44  | 2308861.764 | OAK          | 30     | REMOVE             | 0.8  |
| 83                   | 1360414.968 | 2308716.57  | PINE         | 33     | REMOVE             | 11.8 |
| 84                   | 1360784.157 | 2308625.682 | OAK          | 30     | REMOVE             | 0.8  |
| 87                   | 1360885.888 | 2308462.377 | PINE         | 30     | REMOVE             | 0.8  |
| 88                   | 1360933.431 | 2308511.442 | PINE         | 30     | REMOVE             | 0.8  |
| 89                   | 1360444.79  | 2308814.605 | PINE         | 30     | REMOVE             | 0.8  |
| 90                   | 1361134.338 | 2308591.873 | OAK          | 30     | REMOVE             | 0.8  |
| 97                   | 1360160.226 | 2308712.124 | OAK          | 38     | REMOVE             | 15.8 |
| 102                  | 1360822.464 | 2309272.841 | OAK          | 30     | SAVE               | 0.8  |
| 105                  | 1360653.007 | 2309293.175 | OAK          | 30     | SAVE               | 0.8  |
| 106                  | 1360787.221 | 2309488.429 | OAK          | 48     | SAVE               | 25.2 |
| 108                  | 1360867.657 | 2309462.295 | PINE         | 30     | SAVE               | 0.8  |
| TOTAL DBH REMOVED:   |             |             |              |        | 225.6              |      |
| TOTAL DBH SAVED:     |             |             |              |        | 148.2              |      |

| SAMPLE AREA #1 |             |             |           |     |      |
|----------------|-------------|-------------|-----------|-----|------|
| TREE ID        | NORTHING    | EASTING     | GENUS     | DBH | TDU  |
| 93             | 1361546.072 | 2308718.976 | Sweet Gum | 2   | 0.8  |
| 94             | 1361544.866 | 2308793.35  | Sweet Gum | 3   | 0.8  |
| 95             | 1361545.664 | 2308781.195 | Sweet Gum | 2   | 0.8  |
| 96             | 1361544.97  | 2308804.489 | PINE      | 3   | 0.8  |
| 97             | 1361594.339 | 2308844.493 | PINE      | 24  | 6    |
| 98             | 1361621.199 | 2308848.224 | PINE      | 11  | 3.1  |
| 99             | 1361600.226 | 2308712.124 | OAK       | 38  | 15.8 |
| 100            | 1361621.199 | 2308848.224 | PINE      | 19  | 5.4  |
| 101            | 1361621.199 | 2308848.224 | OAK       | 22  | 6    |
| 102            | 1361600.226 | 2308844.493 | OAK       | 14  | 4    |
| 103            | 1361595.757 | 2308806.48  | OAK       | 14  | 4    |
| TOTAL TDU:     |             |             |           |     | 45.5 |

| SAMPLE AREA #2 |          |         |       |     |     |
|----------------|----------|---------|-------|-----|-----|
| TREE ID        | NORTHING | EASTING | GENUS | DBH | TDU |
| NA             | NA       | NA      | NA    | NA  | NA  |

| SAMPLE AREA #3 |             |             |         |     |      |
|----------------|-------------|-------------|---------|-----|------|
| TREE ID        | NORTHING    | EASTING     | GENUS   | DBH | TDU  |
| 23             | 1360823.627 | 2309086.079 | PINE    | 10  | 3.1  |
| 24             | 1360814.438 | 2309061.851 | PINE    | 15  | 5.9  |
| 25             | 1360808.795 | 2309073.555 | DOGWOOD | 4   | 1.6  |
| 27             | 1360804.209 | 2309073.555 | PINE    | 12  | 3.1  |
| 28             | 1360809.45  | 2309061.812 | PINE    | 16  | 4.8  |
| 29             | 1360808.797 | 2309066.099 | PINE    | 6   | 1.4  |
| 30             | 1360814.438 | 2309064.144 | PINE    | 8   | 2.2  |
| 31             | 1360818.19  | 2309063.062 | CEGAR   | 2   | 0.8  |
| 32             | 1360818.19  | 2309063.062 | CEGAR   | 10  | 3.1  |
| 33             | 1360825.064 | 2309070.851 | MAPLE   | 4   | 1.6  |
| 34             | 1360812.19  | 2309073.555 | PINE    | 15  | 4.7  |
| 35             | 1360814.438 | 2309073.555 | OAK     | 14  | 4    |
| 36             | 1360801.096 | 2309061.079 | PINE    | 2   | 0.5  |
| 37             | 1360799.361 | 2309073.555 | MAPLE   | 4   | 1.6  |
| 38             | 1360799.361 | 2309064.144 | PINE    | 12  | 3.1  |
| 39             | 1360814.438 | 2309073.555 | PINE    | 12  | 3.1  |
| 40             | 1360814.438 | 2309073.555 | MAPLE   | 2   | 0.8  |
| TOTAL TDU:     |             |             |         |     | 43.6 |

| SAMPLE AREA #4 |             |             |        |     |      |
|----------------|-------------|-------------|--------|-----|------|
| TREE ID        | NORTHING    | EASTING     | GENUS  | DBH | TDU  |
| 107            | 1360647.688 | 2309343.426 | CHERRY | 12  | 3.2  |
| 108            | 1360607.657 | 2309462.295 | PINE   | 30  | 0.8  |
| 109            | 1360617.329 | 2309461.586 | OAK    | 4   | 1.6  |
| 110            | 1360624.033 | 2309474.015 | MAPLE  | 3   | 0.8  |
| 111            | 1360626.128 | 2309470.287 | MAPLE  | 3   | 0.8  |
| 112            | 1360626.128 | 2309472.176 | OAK    | 15  | 4    |
| 113            | 1360634.644 | 2309474.072 | MAPLE  | 5   | 1.6  |
| 114            | 1360638.355 | 2309467.039 | OAK    | 6   | 1.6  |
| 115            | 1360641.161 | 2309469.285 | OAK    | 2   | 0.8  |
| 116            | 1360644.066 | 2309469.891 | MAPLE  | 2   | 0.8  |
| 117            | 1360646.726 | 2309469.891 | OAK    | 6   | 1.6  |
| 118            | 1360657.885 | 2309469.891 | OAK    | 12  | 3.2  |
| 119            | 1360662.698 | 2309473.585 | OAK    | 24  | 6    |
| 120            | 1360662.698 | 2309473.585 | MAPLE  | 6   | 1.6  |
| 121            | 1360645.357 | 2309478.678 | OAK    | 15  | 4    |
| 122            | 1360646.726 | 2309473.585 | OAK    | 12  | 3.2  |
| 123            | 1360646.726 | 2309469.891 | MAPLE  | 2   | 0.8  |
| 124            | 1360633.231 | 2309465.51  | PINE   | 12  | 3.1  |
| 125            | 1360638.465 | 2309462.144 | MAPLE  | 7   | 0.8  |
| 126            | 1360637.736 | 2309462.295 | POPLAR | 18  | 4.8  |
| 127            | 1360645.697 | 2309444.118 | MAPLE  | 12  | 3.2  |
| 128            | 1360638.465 | 2309464.038 | MAPLE  | 2   | 0.8  |
| 129            | 1360664.987 | 2309468.88  | MAPLE  | 4   | 1.6  |
| 130            | 1360666.03  | 2309462.176 | MAPLE  | 3   | 0.8  |
| 131            | 1360668.447 | 2309462.176 | MAPLE  | 2   | 0.8  |
| 132            | 1360629.332 | 2309484.454 | MAPLE  | 2   | 0.8  |
| TOTAL TDU:     |             |             |        |     | 62.1 |

| SAMPLE AREA #5 |             |             |             |     |      |
|----------------|-------------|-------------|-------------|-----|------|
| TREE ID        | NORTHING    | EASTING     | GENUS       | DBH | TDU  |
| 6              | 1360262.517 | 2309137.397 | MAPLE       | 2   | 0.8  |
| 7              | 1360257.695 | 2309143.658 | PINE        | 6   | 1.4  |
| 8              | 1360268.082 | 2309138.359 | RIVER BIRCH | 6   | 1.6  |
| 9              | 1360269.616 | 2309133.299 | RIVER BIRCH | 6   | 1.6  |
| 10             | 1360270.521 | 2309137.179 | PINE        | 4   | 1.4  |
| 11             | 1360271.31  | 2309137.179 | PINE        | 4   | 1.4  |
| 12             | 1360271.31  | 2309138.371 | PINE        | 4   | 1.4  |
| 13             | 1360268.082 | 2309137.179 | PINE        | 4   | 1.4  |
| 14             | 1360271.31  | 2309133.299 | PINE        | 2   | 0.8  |
| TOTAL TDU:     |             |             |             |     | 11.6 |


| SAMPLE AREA #6 |             |             |       |     |     |
|----------------|-------------|-------------|-------|-----|-----|
| TREE ID        | NORTHING    | EASTING     | GENUS | DBH | TDU |
| 45             | 1360491.344 | 2308951.334 | MAPLE | 6   | 1.6 |
| 46             | 1360496.405 | 2308914.053 | OAK   | 4   | 1.6 |
| 47             | 1360491.344 | 2308929.38  | OAK   | 4   | 1.6 |
| 48             | 1360509.658 | 2308931.203 | OAK   | 6   | 1.6 |
| 49             | 1360491.344 | 2308931.203 | OAK   | 8   | 2.4 |
| 50             | 1360493.164 | 2308929.38  | OAK   | 12  | 3.2 |
| TOTAL TDU:     |             |             |       |     | 12  |

| SAMPLE AREA #7 |             |             |         |     |      |
|----------------|-------------|-------------|---------|-----|------|
| TREE ID        | NORTHING    | EASTING     | GENUS   | DBH | TDU  |
| 51             | 136079.28   | 2308672.289 | HICKORY | 4   | 1.6  |
| 54             | 136061.111  | 2308643.102 | HICKORY | 2   | 0.8  |
| 55             | 136065.315  | 2308644.122 | HICKORY | 3   | 0.8  |
| 56             | 136069.122  | 2308625.23  | HICKORY | 14  | 4    |
| 57             | 136079.28   | 2308620.045 | OAK     | 2   | 0.8  |
| 58             | 136079.28   | 2308672.289 | HICKORY | 10  | 3.2  |
| 60             | 136070.352  | 2308626.114 | OAK     | 20  | 5.4  |
| 61             | 136071.017  | 2308635.36  | HICKORY | 3   | 0.8  |
| 62             | 136071.017  | 2308637.265 | HICKORY | 3   | 0.8  |
| 63             | 136070.795  | 2308645.884 | HICKORY | 2   | 0.8  |
| 64             | 136071.31   | 2308638.347 | MAPLE   | 3   | 0.8  |
| 65             | 1360694.096 | 2308693.141 | OAK     | 15  | 4    |
| 66             | 1360681.318 | 2308643.815 | HICKORY | 2   | 0.8  |
| TOTAL TDU:     |             |             |         |     | 28.6 |

ENGINEER'S ACKNOWLEDGEMENT:  
I CERTIFY THAT THIS PROJECTS MEETS THE DEKALB COUNTY STORMWATER QUALITY REQUIREMENT PER THE DEVELOPMENT ORDINANCE SECTION 14-42

ENGINEER SIGNATURE

1 TREE SURVEY  
SCALE: 1" = 100'

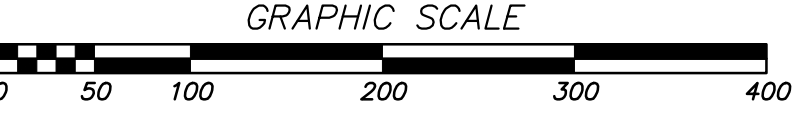

PRIME  
ENGINEERING  
INCORPORATED®

3715 NORTHSIDE PARKWAY NW  
300 NORTH CREEK, SUITE 200  
404-425-7100

PROJECT:  
STONECREST ESTATES  
PHASE 1

PREPARED FOR:  
CRAFT HOMES, LLC

SEAL  
PRIME ENGINEERING, INC.  
NO. 2989  
MICHIGAN  
JULY 2022

DATE: 9/07/21

DRAWING TITLE  
PRELIMINARY PLAT  
FOR  
STONECREST ESTATES PHASE 1  
LOCATED IN:  
LAND LOT 101 & 1024,  
16TH DISTRICT  
CITY OF STONECREST  
DEKALB COUNTY GA.

DRAWING DATE  
09/07/2021

DRAWING SCALE  
1" = 100'

PROJECT NUMBER  
1445-0002

DRAWING NUMBER

SHEET 7 OF 8

NOT ISSUED FOR CONSTRUCTION

