



1ST FLOOR PLAN



2ND FLOOR PLAN

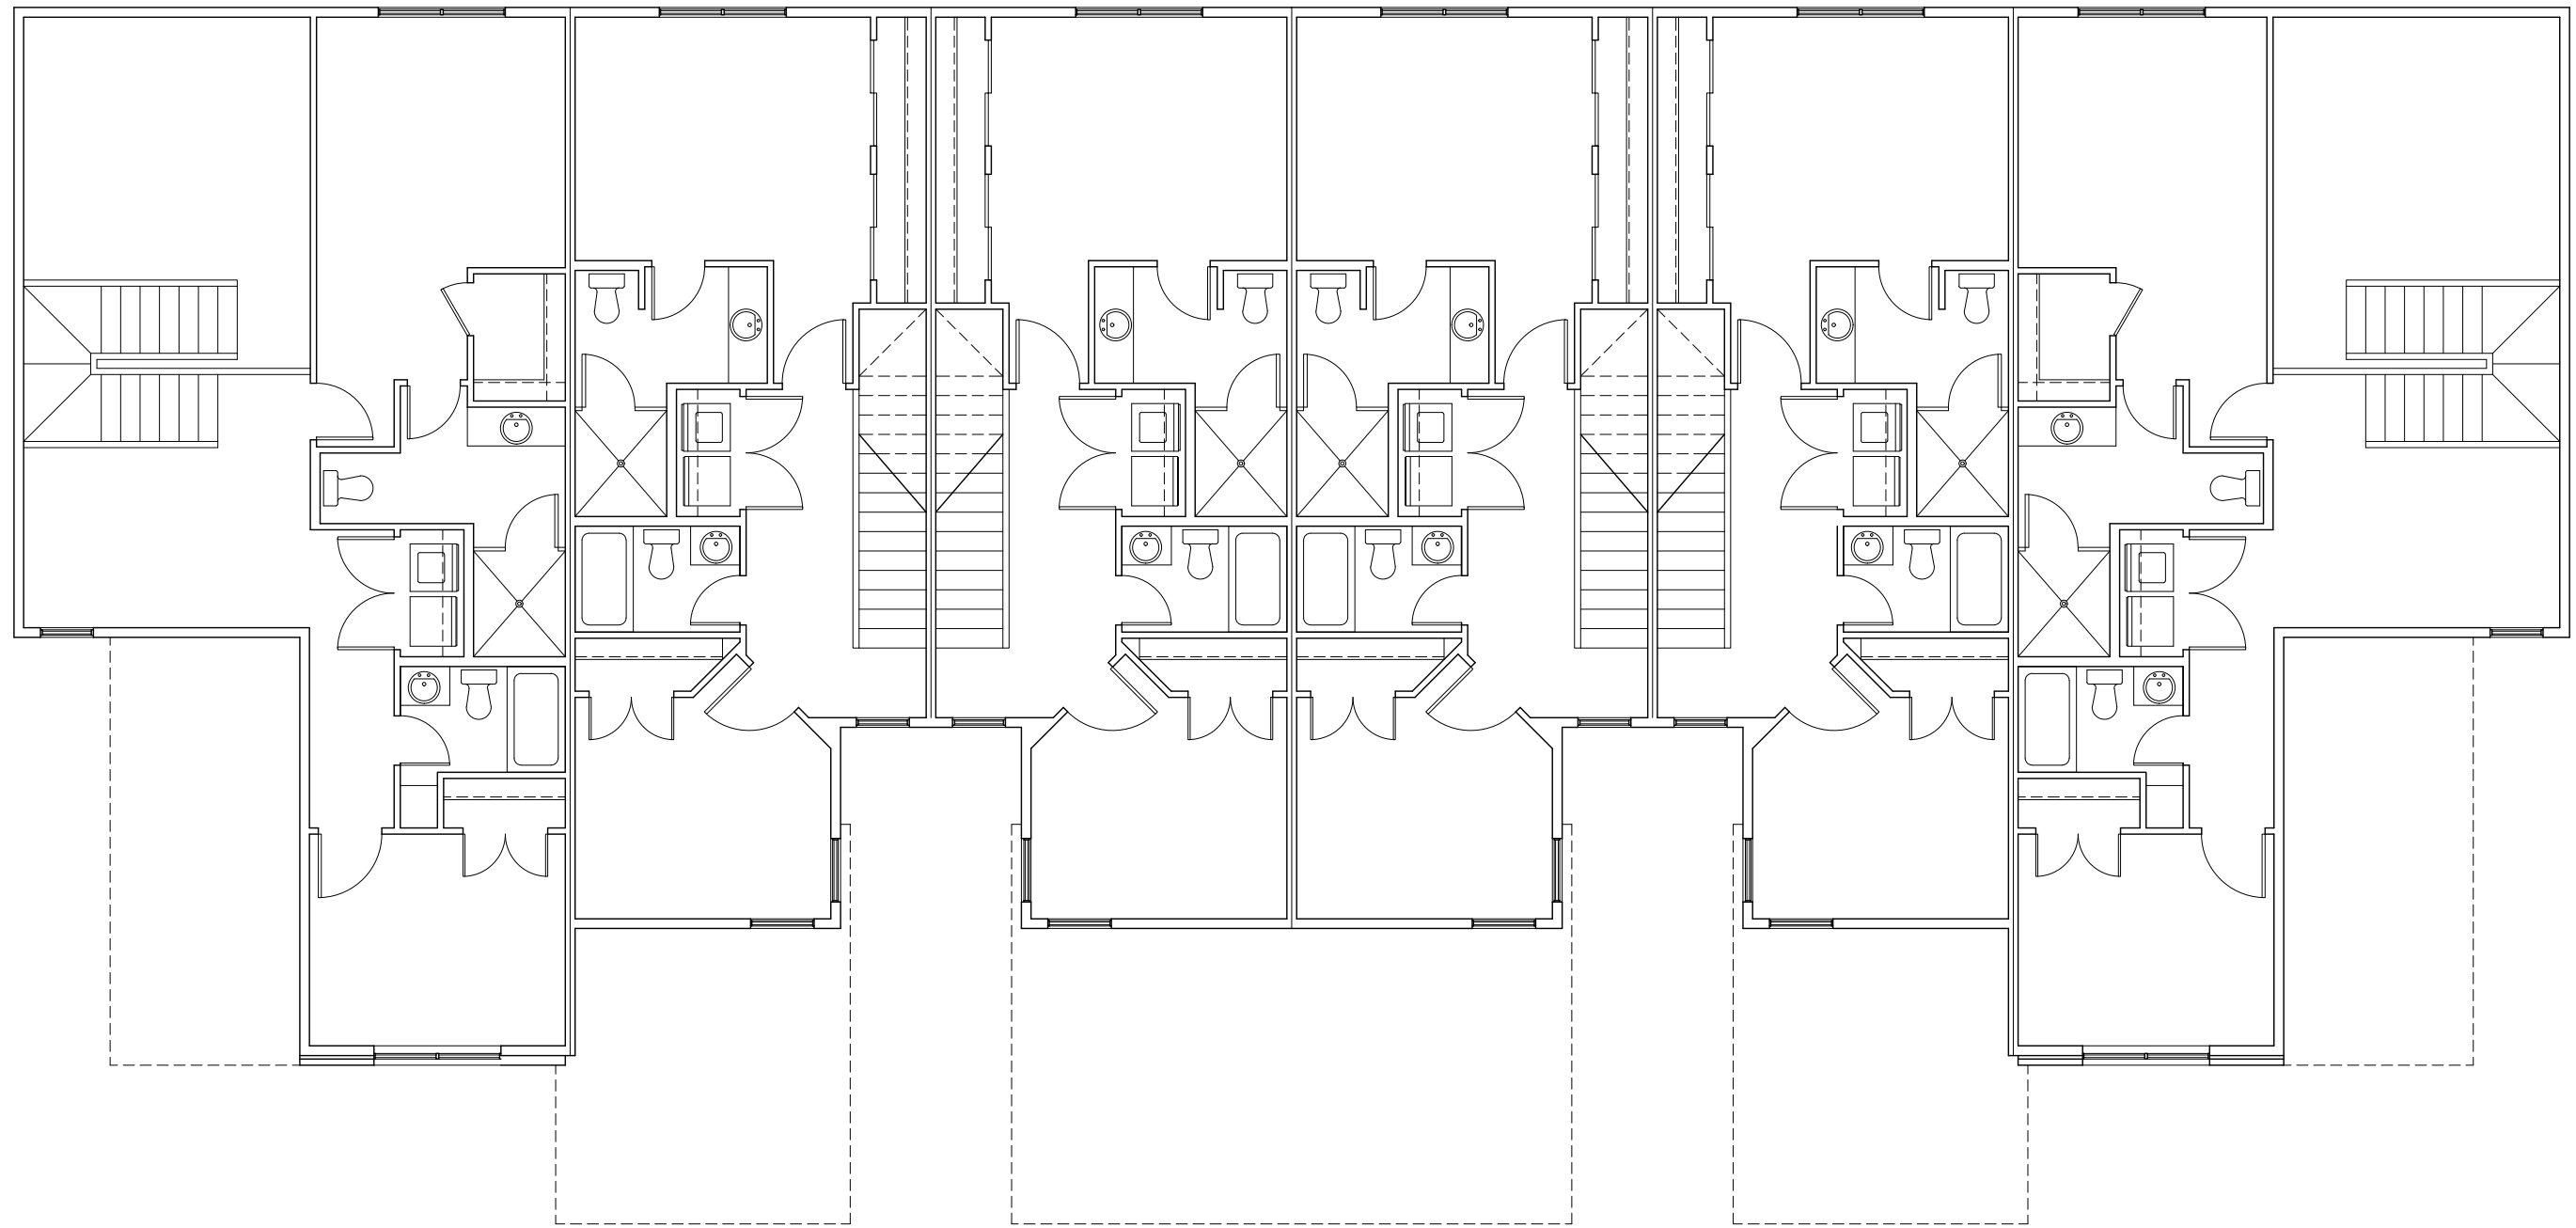


FRONT ELEVATION

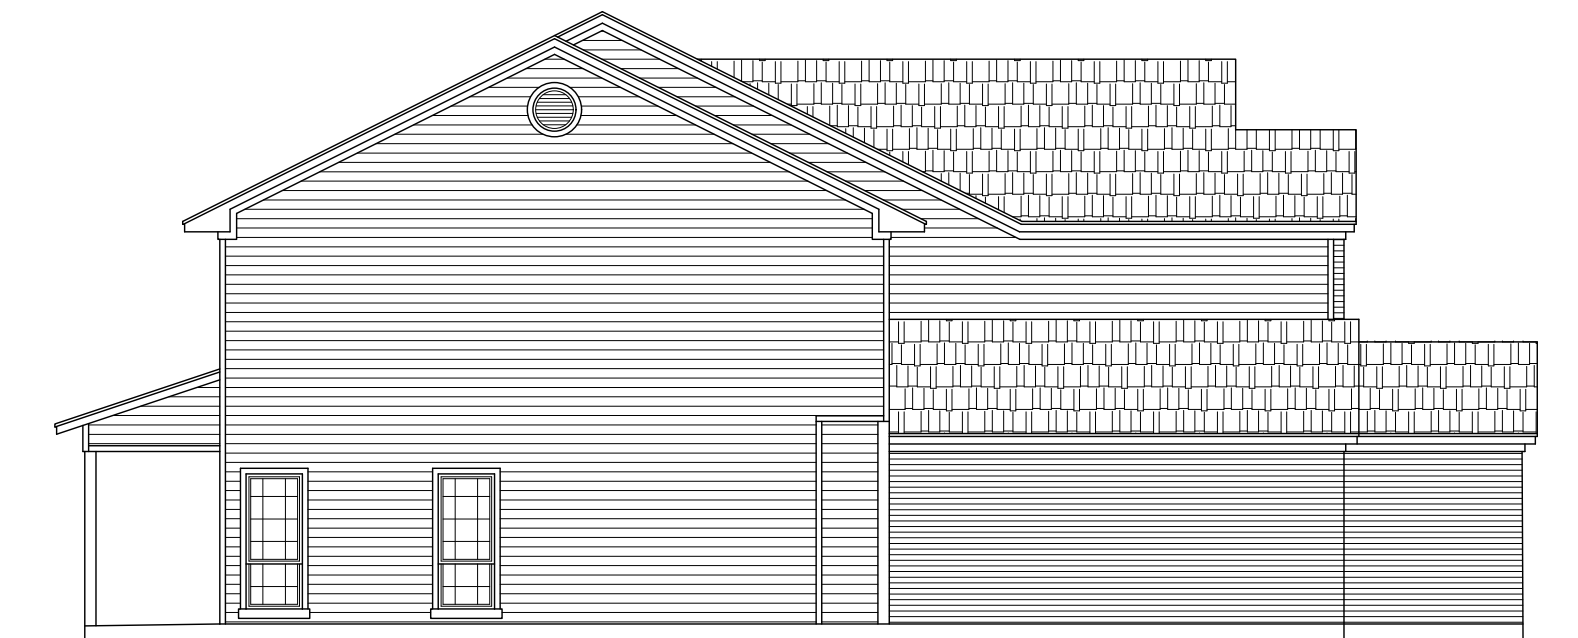

LEFT SIDE ELEVATION



REAR ELEVATION

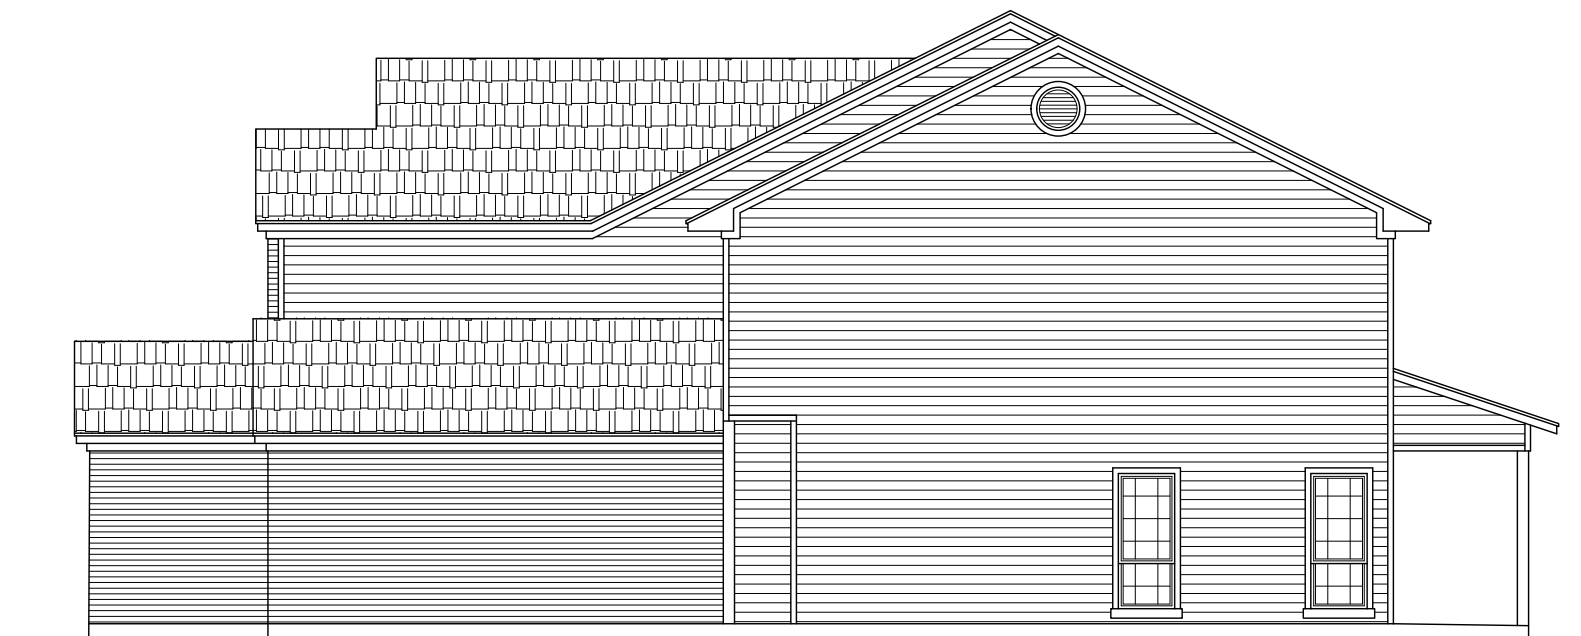

RIGHT SIDE ELEVATION