



ROOF SCHEMATIC
SCALE: 1/8" = 1'-0"

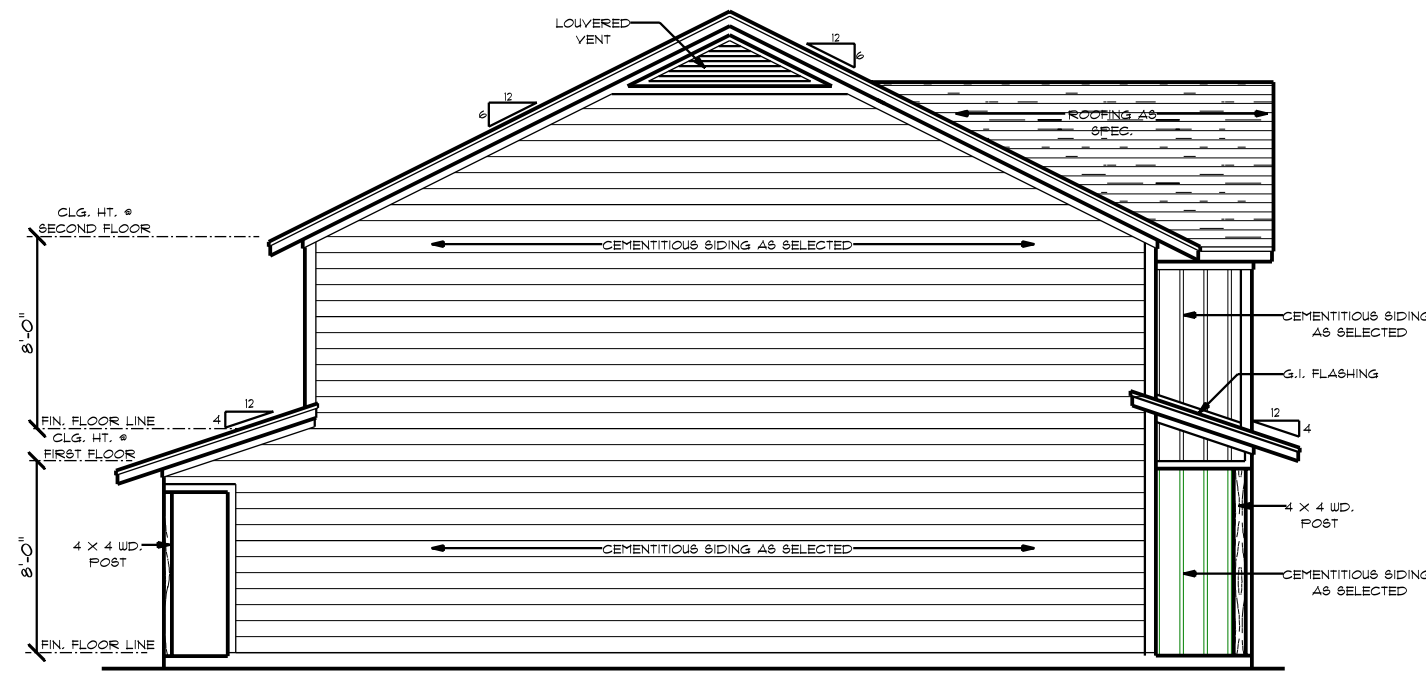


LEFT ELEVATION

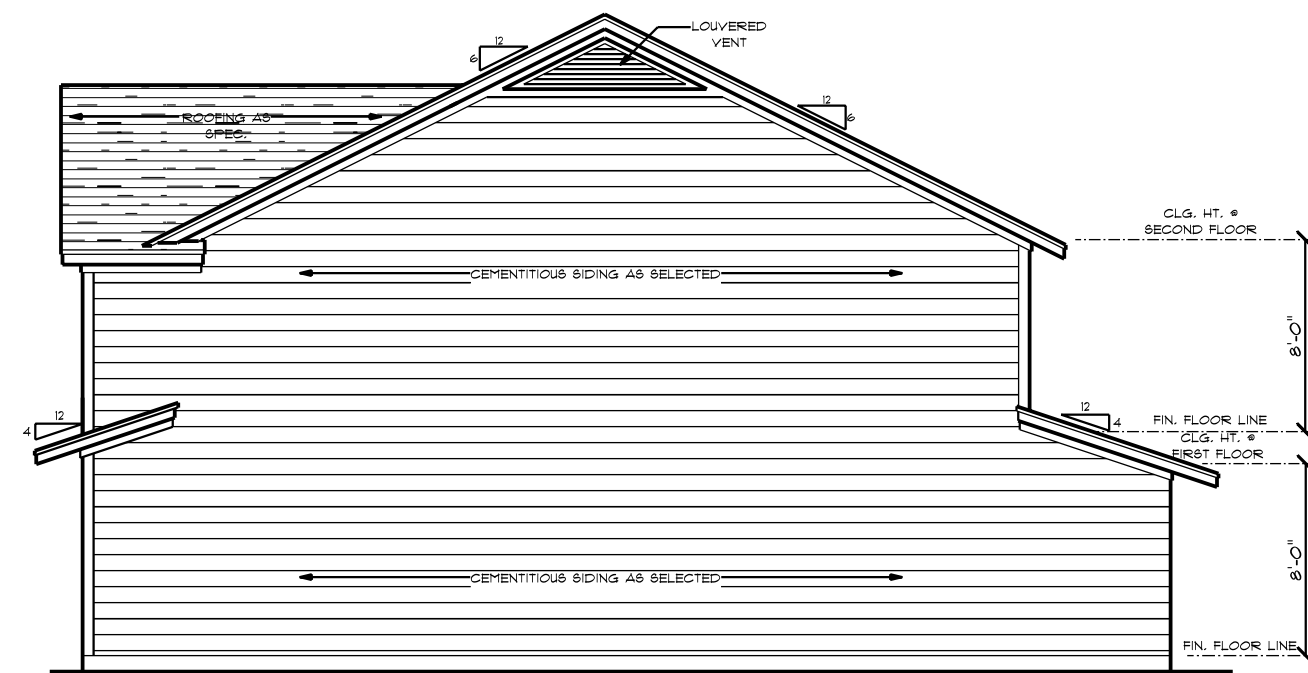

RIGHT ELEVATION

3537 WEST 7TH STREET, SUITE 7
FORT WORTH, TEXAS 76107
(817) 763-4555 (800) 384-6602
www.planstyles.com



422 S. JULIAN AVE.
MARC PACE
CUSTOM HOMES, LLC

/ PLAN STYLES

KERRY DICK, AIBD

SHEET

5

OF 6