

836 SF

FIRST FLOOR PLAN

1
A1.0

1/4" = 1'-0"



SQUARE FOOTAGE

FIRST FLOOR PLAN

A1.0

Documentation
 These architectural drawings are for the general scope of work to be performed in terms of design concept. The scope of these drawings include: architectural building elements, building site, building structure, mechanical, electrical, and plumbing systems. These drawings are not intended to cover all documentation necessary to perform the work. Individual trade contractors, subcontractors, and suppliers shall provide all required documentation for the purpose of completing the work.

Plan For: Clark Lane Townhomes
 Location: Stephenville, TX


SPALDING DESIGN GROUP

PHONE: 574-255-2422
 FAX: 574-257-0286
 100 LINCOLN WAY EAST
 MISHAWAKA, IN 46544

FILE	DATE
2021-0079-2	9-3-2021
DRWN BY	CHKC BY
MDFCMS	JFS

FOR REVIEW PURPOSES ONLY - NOT FOR CONSTRUCTION

© COPYRIGHT SPALDING DESIGN GROUP, LLC 2021

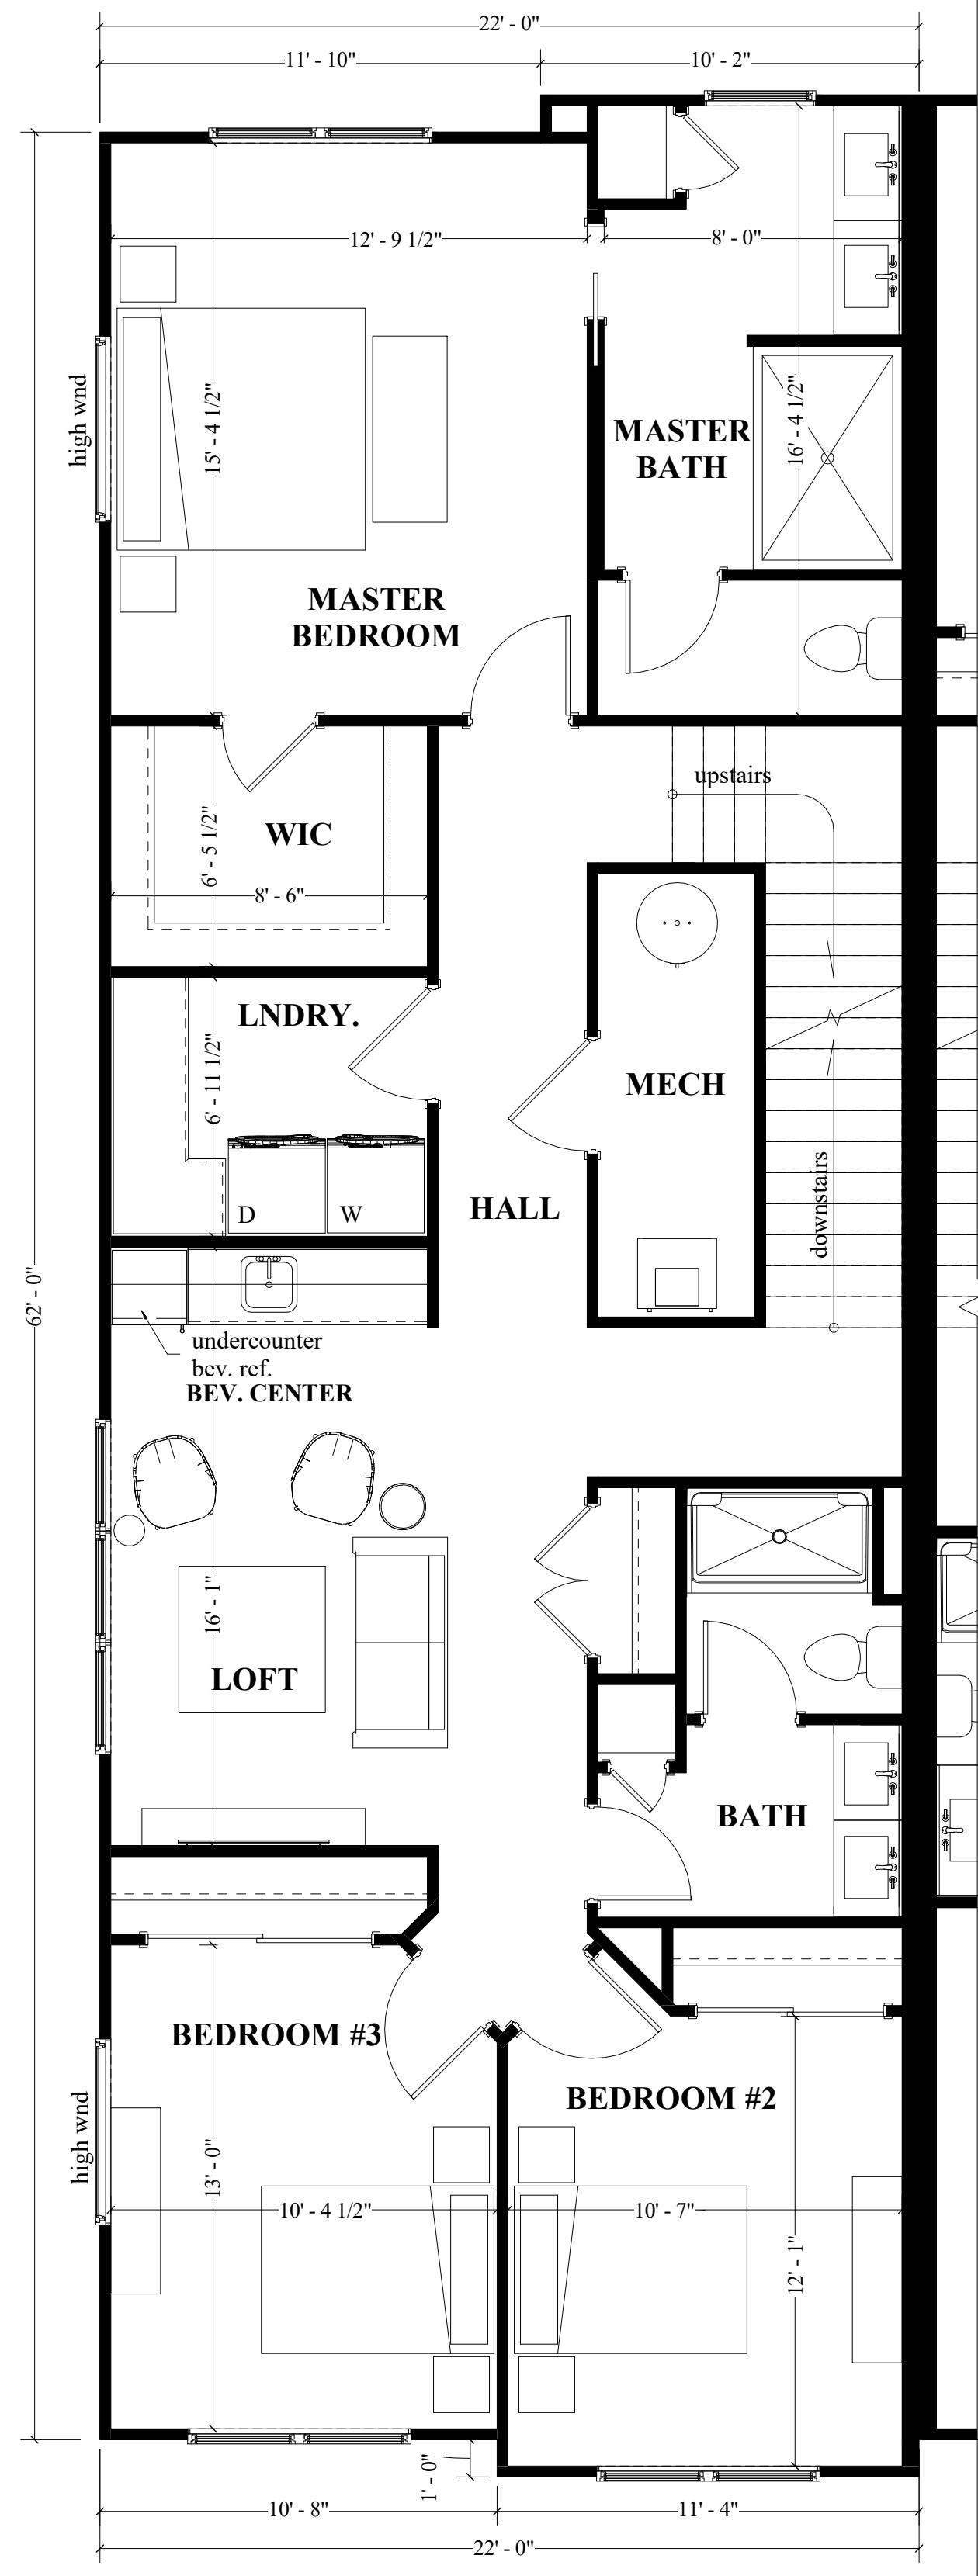

1,317SF

SECOND FLOOR PLAN

1/4" = 1'-0"



SQUARE FOOTAGE

SECOND FLOOR PLAN

A1.1

Documentation
 These architectural drawings are for the general scope of work to be performed in terms of design concept. The scope of these drawings include: architectural building elements, building site, building structure, mechanical, electrical, and plumbing systems. These drawings are not intended to cover all documentation necessary to perform the work. Individual trade contractors, subcontractors, and suppliers shall provide all required documentation for the purpose of completing the work.


Plan For: Clark Lane Townhomes
 Location: Stephenville, TX

PHONE: 574-255-2422
 FAX: 574-257-0286
 100 LINCOLN WAY EAST
 MISHAWAKA, IN 46544

FILE	DATE
2021-0079-2	9-3-2021
DRWN BY	CHKD BY
MDFCMS	JFS

FOR REVIEW PURPOSES ONLY - NOT FOR CONSTRUCTION


© COPYRIGHT SPALDING DESIGN GROUP, LLC 2021

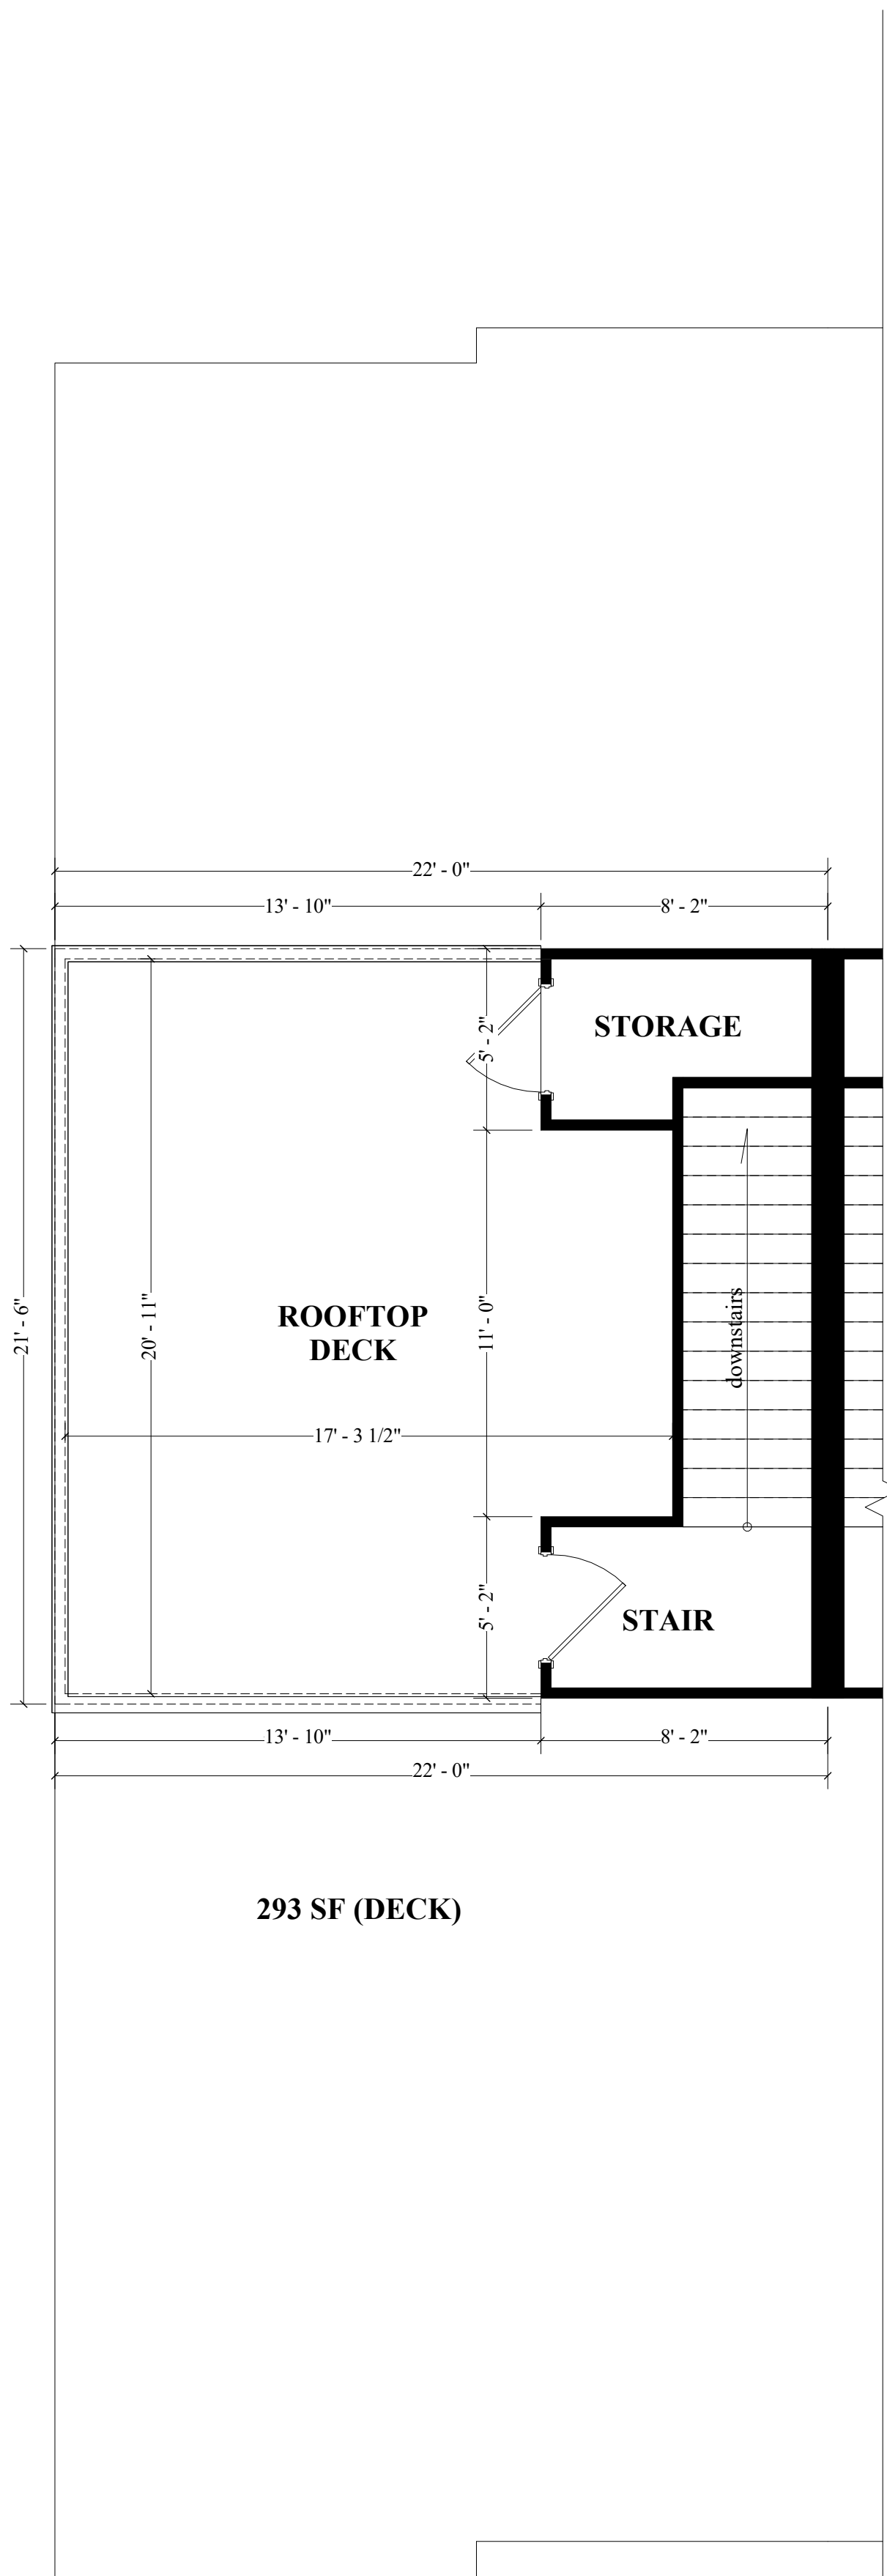

293 SF (DECK)

1
A1.2 ROOFTOP DECK PLAN

1/4" = 1'-0"

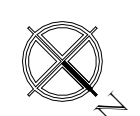

FOR REVIEW PURPOSES ONLY - NOT FOR CONSTRUCTION

SQUARE FOOTAGE

ROOFTOP DECK
PLAN

A1.2

Documentation
These architectural drawings are for the general scope of work to be performed in terms of design concept. The scope of these drawings include: architectural building elements, building site, building structure, mechanical, electrical, and plumbing systems. These drawings are not intended to cover all documentation necessary to perform the work. Individual trade contractors, subcontractors, and suppliers shall provide all required documentation for the purpose of completing the work.

Plan For: Clark Lane Townhomes
Location: Stephenville, TX

PHONE: 574-255-2422
FAX: 574-257-0286
100 LINCOLN WAY EAST
MISHAWAKA, IN 46544

FILE	DATE
2021-0079-2	9-3-2021
DRWN BY	CHKC BY
MDFCMS	JFS