


VICINITY MAP
1" = 1 MILE

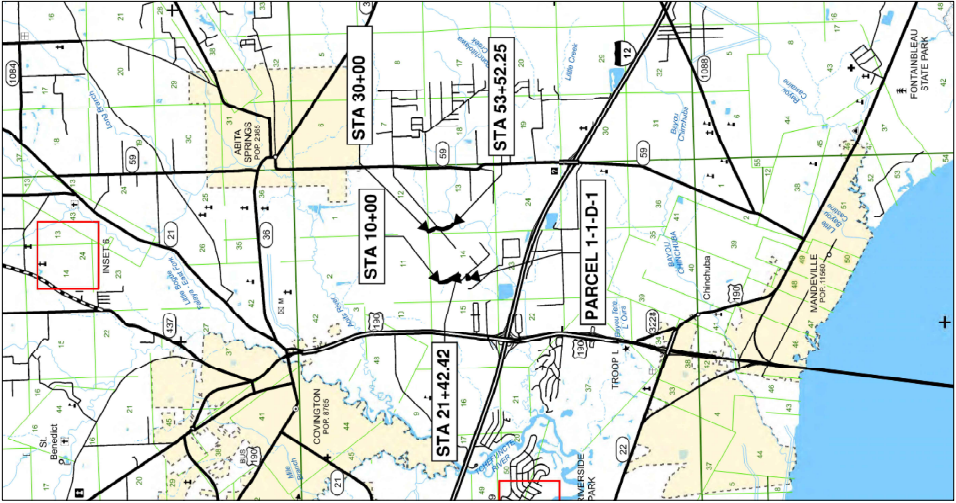

LEGEND (N.T.S.)

- PROPERTY LINE
- SERVITUDE LINE
- BUILDING PERIMETER
- ALIGNMENT
- DITCH CENTERLINE
- SECTION LINE
- ROAD CENTERLINE
- WATER'S EDGE
- ROAD EDGE
- FOUND MONUMENT

- NOTES:
- ALL PIPES AND MONUMENTS SHOWN HEREON WERE FOUND.
 - THE COORDINATES AND BEARINGS SHOWN HEREON ARE BASED ON LOUISIANA STATE PLANE COORDINATE SYSTEM SOUTH ZONE (NAD83 (2011)).
 - DISTANCES SHOWN HEREON ARE HORIZONTAL. GRID DISTANCES DERIVED FROM THE COORDINATES SHOWN HEREON.
 - DESCRIBING THE DRAINAGE SERVITUDE SHOWN HEREON, ANY USE OF THIS INFORMATION BY OTHERS OR FOR A DIFFERENT PURPOSE THAN STATED HEREIN WILL VOID THE CERTIFICATION STATEMENT.

GREENSBURG LAND DISTRICT
SECTION 14, TOWNSHIP 7 SOUTH - RANGE 11 EAST

LOT 18
HAROLD PARK ACRES
OWNER:
BERNER, EDWARD E. JR.

LOT 19
HAROLD PARK ACRES
OWNER:
BERNER, EDWARD JR.

LOT 29A
HIDDEN SPRINGS
OWNER:
HAMILTON, SCOTT D.

PLOT B
OWNER:
MCCOLLAM, ELVIRA C.

1-1

LOT 30A
HIDDEN SPRINGS
OWNER:
ZHANG, QIU FEN ETUX.

LOTS
33,34,35,36,37,38,39,40,41,42,
43,44,45,47,49,51,53,55,57,59, SQ7
OWNER:
ST. TAMMANY GRAVITY
DRAINAGE

LOT 61,63,65,67, SQ 7
HELENBIRG LOTS AND FARMS
OWNER:
CRAIG MCCASKILL

PARCEL	OWNER	ACQUISITION	ACREAGE
1-1	MCCOLLAM, ELVIRA C.	COB 116 PAGE 169 4/13/1931	0.908



I CERTIFY THIS MAP WAS REVISED TO BE IN ACCORDANCE WITH LOUISIANA REVISED STATUTE 37:688 OF THE LOUISIANA SURVEYING ACT, 2019 EDITION, OF PRACTICE FOR A BOUNDARY SURVEY, SECTION 2009 ROUTE SURVEY.

THIS MAP IS A FORMER REVISION OF THE PREVIOUSLY SIGNED AND SEALED VERSION DATED APRIL 2022 BY TODD HARRIS, PLUS 3049.

FIELD BK. NO. 000/006/006

18 W. SHEET NO. 1

DATE : NOVEMBER 2021
COMPUTED BY : JMM / BSH
DRAWN BY : JMM / BSH
SCALE : 1/2" = 100'
FILE NO. : 201284
FIELD WORK COMPLETED: MARCH 2021

PROJECT : SGU-C-0003
CITY : COVINGTON
PARISH : ST. TAMMANY

REQUIRED SERVITUDE MAP
1000' PROFESSIONAL LAND SURVEYOR
STATE OF LOUISIANA

RECORDATION SET


DATE :
DESCRIPTION :
REVISIONS :
BY :
JMM / BSH

ROUTE SURVEY

18 W. SHEET NO. 1

FIELD BK. NO. 000/006/006

GREENSBURG LAND DISTRICT
SECTION 14, TOWNSHIP 7 SOUTH - RANGE 11 EAST

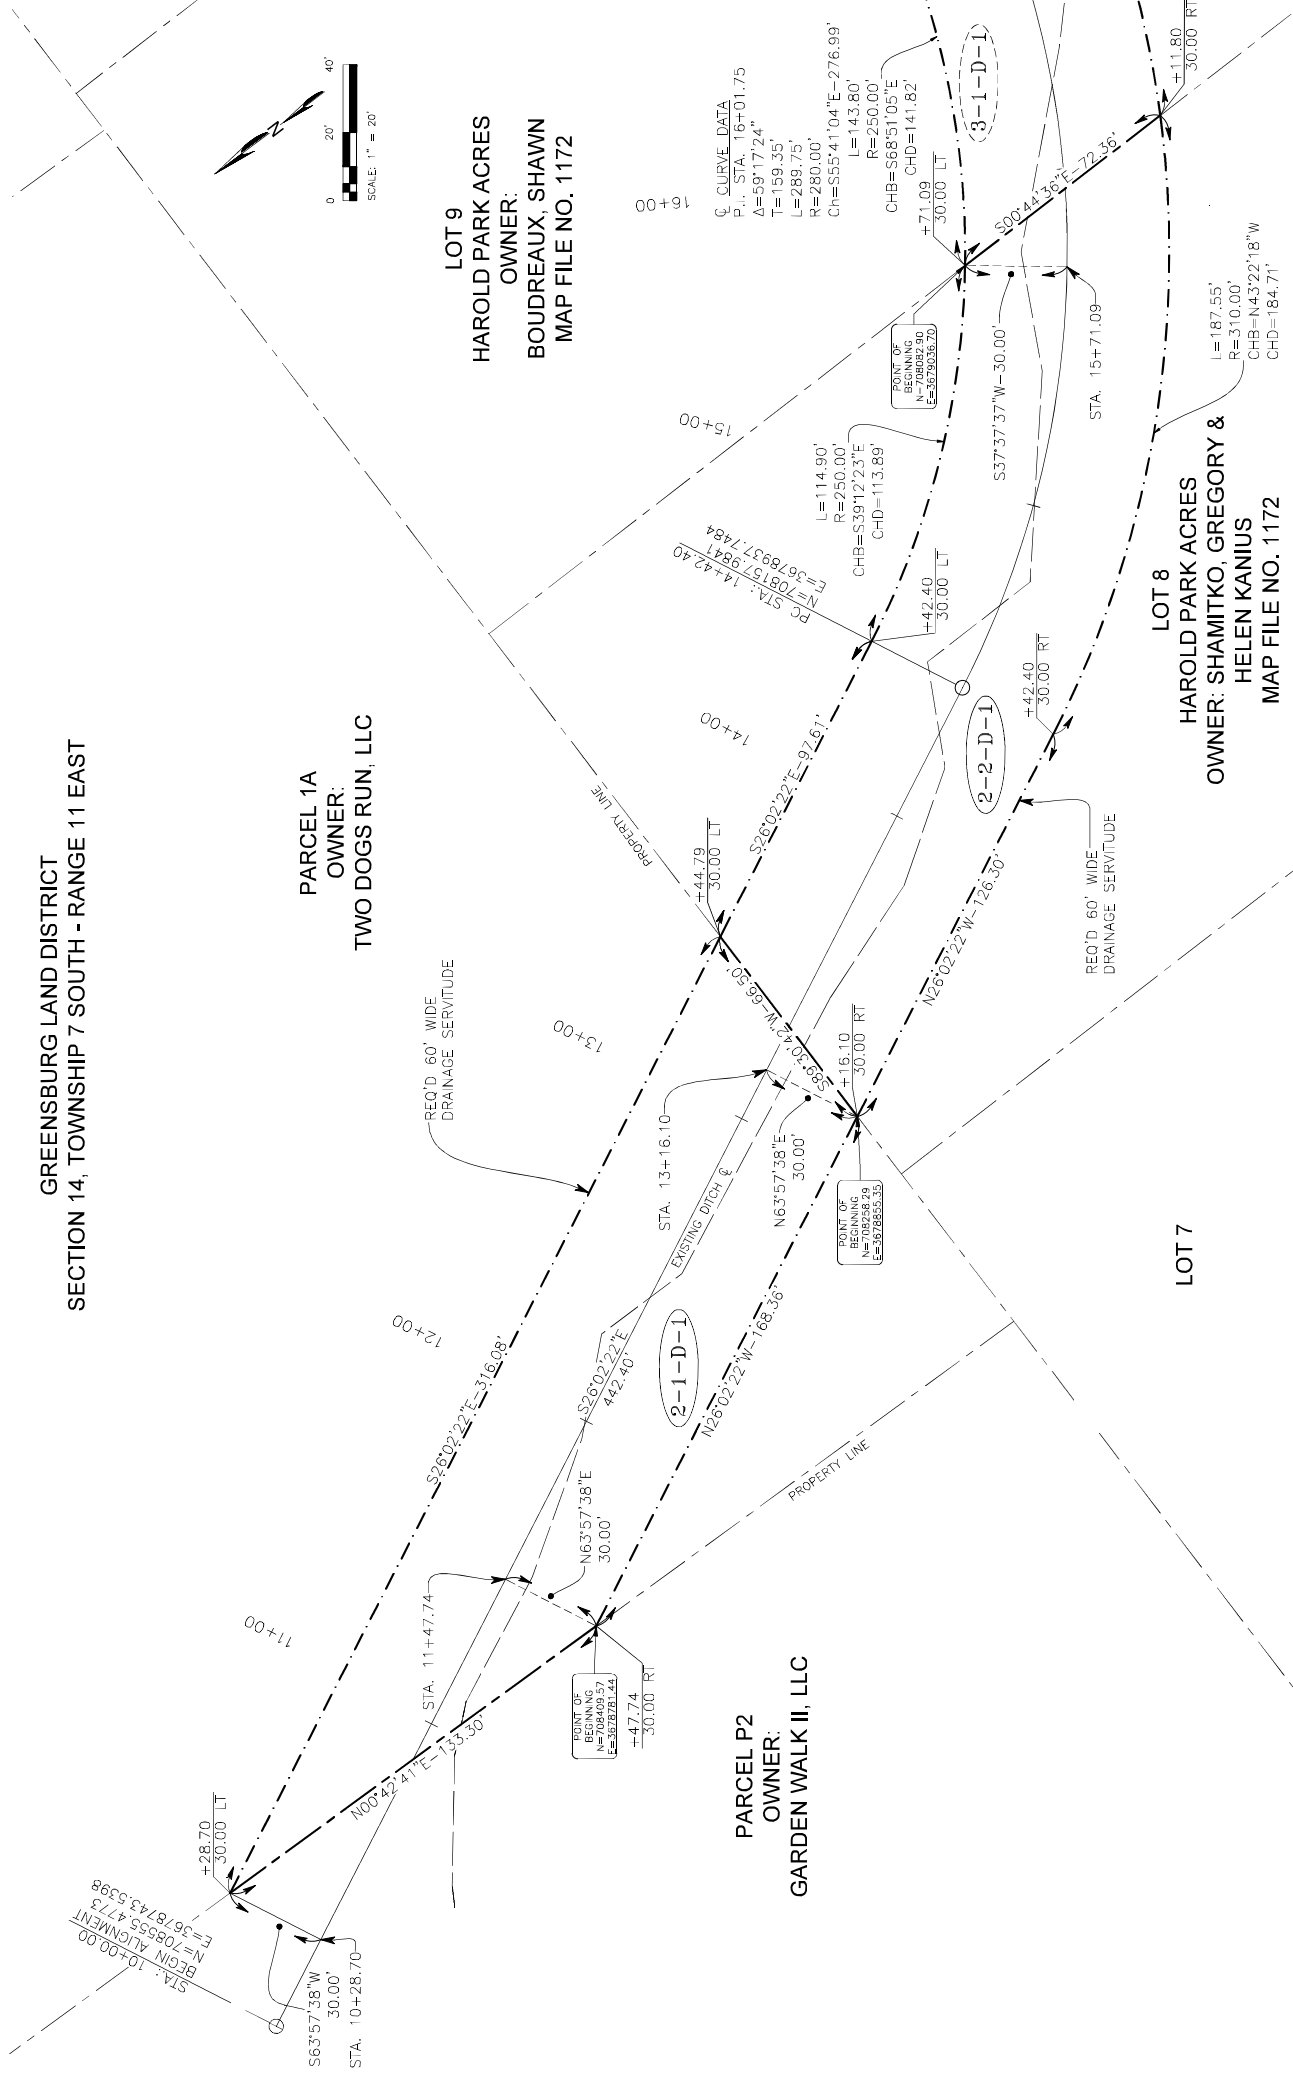

PARCEL	REQUIRED DRAINAGE SERVICE		ACREAGE
	OWNER	ACQUISITION	
2-1-D-1	TWO DOGS RUN, LLC	INSTRUMENT NO. 2236611	10/30/2020
2-2-D-1	SHAWTLO, GREGORY & HELEN ZANZIUS	INSTRUMENT NO. 1141422	9/12/2019
			0.334
			0.363


NOTES:

1. ALL PIPS AND MONUMENTS SHOWN HEREON WERE FOUND.
2. COORDINATES BEING SHOWN HEREON ARE BASED ON THE TRIANGULATION PLANNED FOR THE T-1 ZONE (NOV83 (2011) EPOCH 2010.0) UTILIZING LASI LASER STATIONS.
3. DISTANCES SHOWN HEREON ARE HORIZONTAL GRID DISTANCES DERIVED FROM THE COORDINATES SHOWN HEREON.
4. THIS MAP IS FOR THE SOLE AND EXCLUSIVE PURPOSE OF DEFINING AND IDENTIFYING THE BOUNDARIES OF THE PROPERTY DESCRIBED HEREIN. NO INFORMATION BY OTHERS OR FOR A DIFFERENT PURPOSE THAN STATED HEREIN WILL VOID THE CERTIFICATION STATEMENT.

I CERTIFY THIS MAP WAS REVISED TO BE IN ACCORDANCE WITH LOUISIANA REVISED STATUTE 37:588 ET SEQ., TITLE 46, PART LXI CHAPTER 29 STANDARDS OF PRACTICE FOR BOUNDARY SURVEYS, SECTION 2909 ROUTE SURVEY.

THIS MAP IS A FORMAT REVISION OF THE PREVIOUSLY SIGNED AND SEALED VERSION DATED APRIL, 2022 BY TODD HARRIS, PLS 5049.



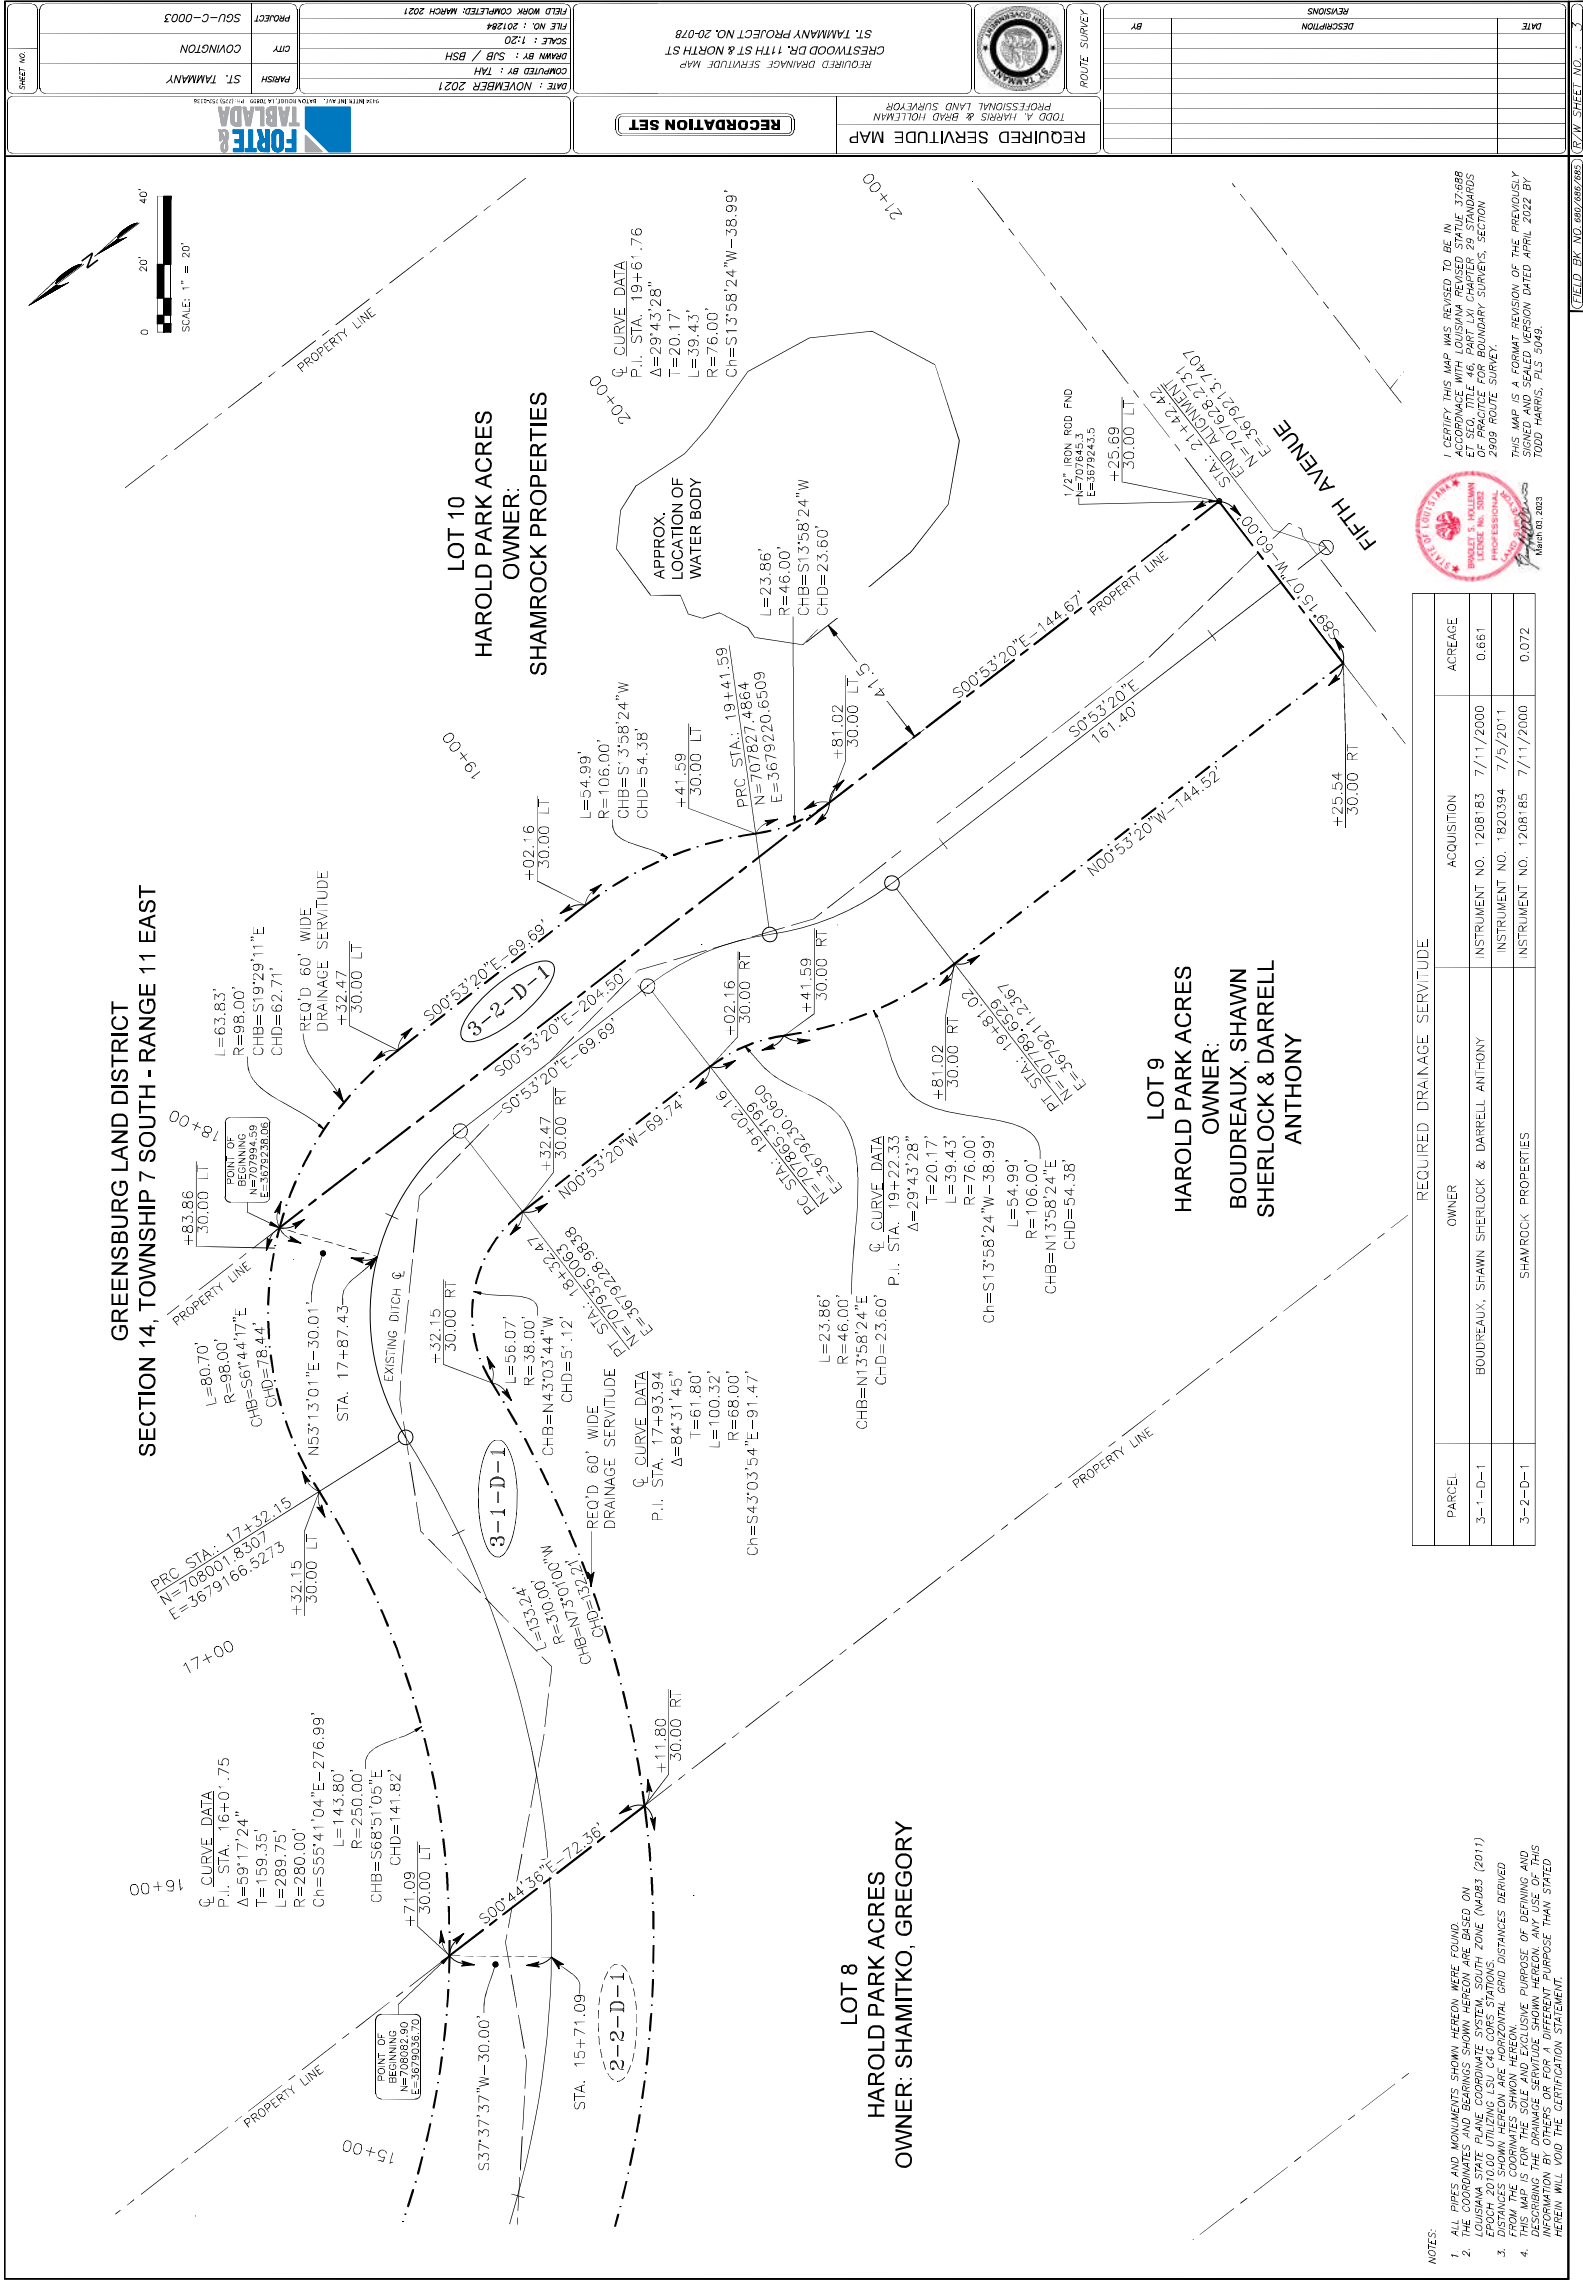

NOTES

1. ALL PIPES AND MONUMENTS SHOWN HEREON WERE FOUND.
2. THE COORDINATES AND BEARINGS SHOWN HEREON ARE BASED ON LOUISIANA STATE PLANE COORDINATE SYSTEM, SOUTH ZONE (NAD83) (2011) EPOCH 2010.00 UTILIZING LSU C&G CORS STATIONS.
3. DISTANCES SHOWN HEREON ARE HORIZONTAL GRID DISTANCES DERIVED FROM THE COORDINATES SHOWN HEREON.
4. THIS MAP IS FOR THE SOLE AND EXCLUSIVE PURPOSE OF DEFINING AND DESCRIBING THE DRAINAGE SERVICE SHOWN HEREON. ANY USE OF THIS INFORMATION BY OTHERS OR FOR A DIFFERENT PURPOSE THAN STATED HEREIN WILL VOID THE CERTIFICATION STATEMENT.

PARCEL	OWNER	ACQUISITION	ACREAGE
3--1-D-1	BOUDREAUX, SHAWN SHERLOCK & DARRELL ANTHONY	INSTRUMENT NO. 1208183 7/11/2000	0.661
3--2-D-1	SHAVROCK PROPERTIES	INSTRUMENT NO. 1820394 7/5/2011 INSTRUMENT NO. 1208185 7/11/2000	0.072

STATE OF LOUISIANA
BRADLEY S. HOLLEMAN
LICENSE No. 5082
PROFESSIONAL
LAND SURVEYOR

I CERTIFY THIS MAP WAS REVISED TO BE IN
ACCORDANCE WITH LOUISIANA REVISED STATUTE 37:688
ET SEQ, TITLE 46, PART LXI CHAPTER 29 STANDARDS
OF PRACTICE FOR BOUNDARY SURVEYS, SECTION
2909 ROUTE SURVEY.

THIS MAP IS A FORMAT REVISION OF THE PREVIOUSLY
SIGNED AND SEALED VERSION DATED APRIL 2022 BY
TODD HARRIS, PLS 5049.




GREENSBURG LAND DISTRICT
SECTIONS 13 & 14, TOWNSHIP 7 SOUTH - RANGE 11 EAST

OWNER: NAVARRE,
GERALD H. JR. & ROSA M.

OWNER: HERBERGER,
CORIE M. & AI RITA
JARRELL

OWNER:
PETIT, ALEXANDER

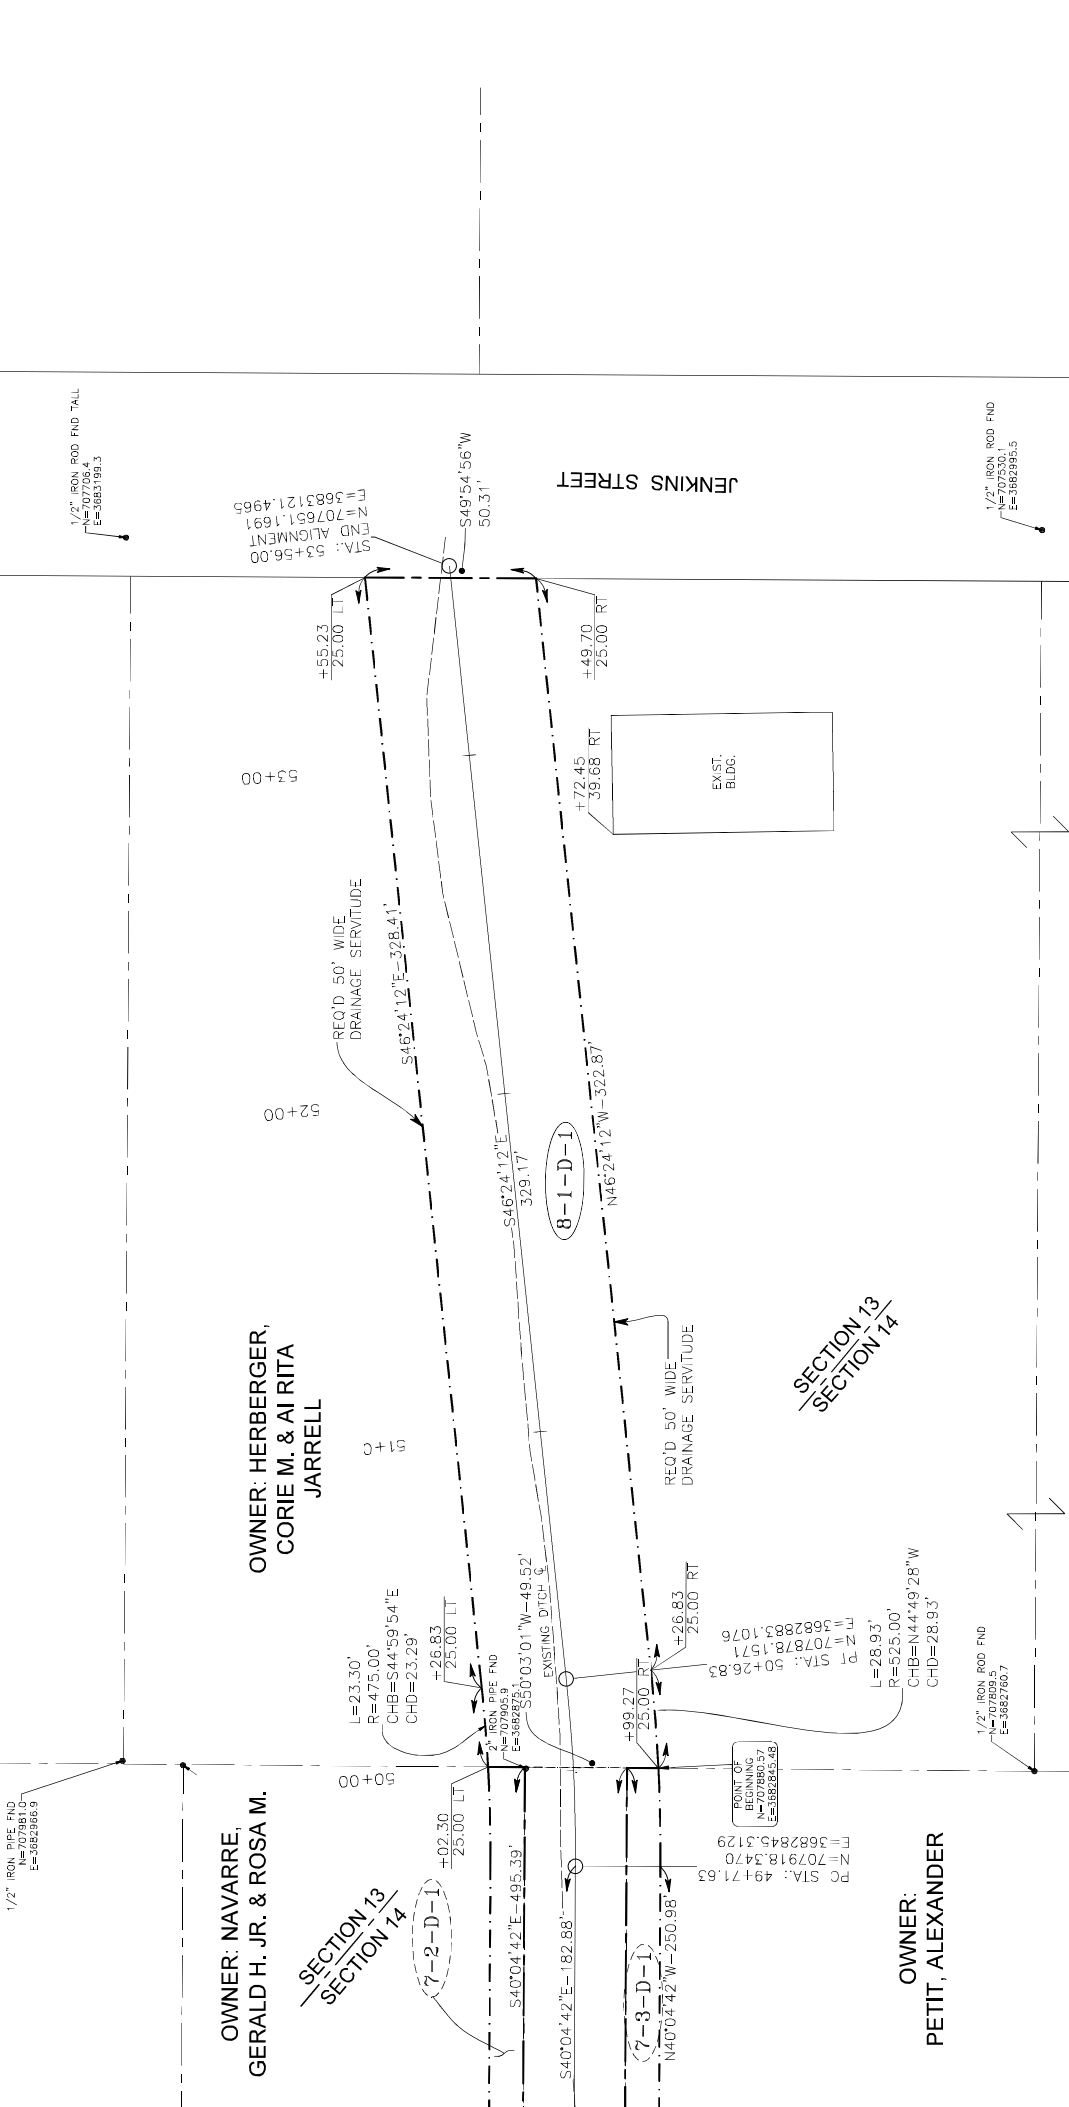

NOTES:

1. ALL PIPES AND MONUMENTS SHOWN HEREIN WERE FOUND.
2. THE COORDINATES AND BEARINGS SHOWN HEREIN ARE BASED ON LOUISIANA STATE PLANE COORDINATE SYSTEM, SOUTH ZONE (NAD83) (2011) EPOCH 2010.00 UTILIZING LCU C46 COPS STATIONS.
3. DISTANCES SHOWN HEREIN ARE HORIZONTAL GRID DISTANCES DERIVED FROM THE COORDINATES SHOWN HEREIN.
4. THIS MAP IS FOR THE SOLE AND EXCLUSIVE PURPOSE OF DEFINING AND DESCRIBING THE DRAINAGE SERVICE SHOWN HEREON. ANY USE OF THIS INFORMATION BY OTHERS OR FOR A DIFFERENT PURPOSE THAN STATED HEREIN WILL VOID THE CERTIFICATION STATEMENT.

REQUIRED DRAINAGE SERVITUDE		
PARCEL	OWNER	ACQUISITION
8-1-D-1	HERBERGER, CORIE M. & AL RITA JARRELL	INSTRUMENT NO. 1752636 12/15/2009
		ACREAGE
		0.404

I CERTIFY THIS MAP WAS REVISED TO BE IN ACCORDANCE WITH LOUISIANA REVISED STATUTE 37:68B ET SEQ., TITLE 46, PART LXI CHAPTER 29 STANDARDS OF PRACTICE FOR BOUNDARY SURVEYS, SECTION 2909 ROUTE SURVEY.

THIS MAP IS A FORMAT REVISION OF THE PREVIOUSLY SIGNED AND SEALED VERSION DATED APRIL 2022 BY TODD HARRIS, PLS 5049.

[illegible]

REQUIRED SERVITUDE MAP

RECORDATION SET

ST. TAMMANY PROJECT NO. 20-078

DATE : NOVEMBER 2021
COMPUTED BY : TAH
DRAWN BY : SJB / BSH
SCALE : 1:20
FILE NO. : 201284
FIELD WORK COMPLETED: MARCH 2021

PROJECT	SGU-C-0003
CITY	COVINGTON
PARISH	ST. TAMMANY



FORTE & TABLADA
11111 AV. ELLISON, SUITE 1600, DALLAS, TX 75243
(214) 772-7275

FIELD BK NO. 680/686/685 R/W SHEET NO. : 8