


VICINITY MAP
1" = 1 MILE

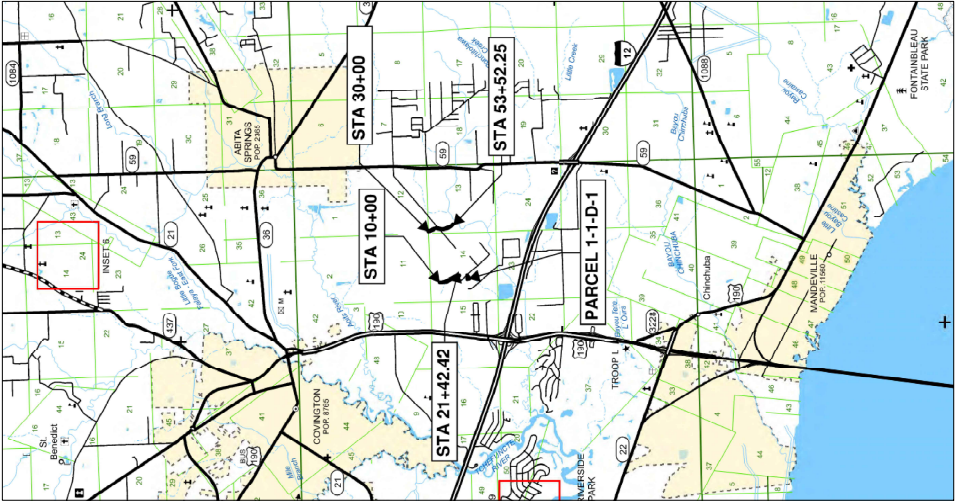

LEGEND (N.T.S.)

- PROPERTY LINE
- SERVITUDE LINE
- BUILDING PERIMETER
- ALIGNMENT
- DITCH CENTERLINE
- SECTION LINE
- ROAD CENTERLINE
- WATER'S EDGE
- ROAD EDGE
- FOUND MONUMENT

NOTES:
1. ALL PIPES AND MONUMENTS SHOWN HEREON WERE FOUND.
2. THE COORDINATES AND BEARINGS SHOWN HEREON ARE BASED ON LOUISIANA STATE PLANE COORDINATE SYSTEM SOUTH ZONE (NAD83 (2011))
3. DISTANCES SHOWN HEREON ARE HORIZONTAL. GRID DISTANCES DERIVED FROM THE COORDINATES SHOWN HEREON.
4. DESCRIBING THE DRAINAGE SERVITUDE SHOWN HEREON, ANY USE OF THIS INFORMATION BY OTHERS OR FOR A DIFFERENT PURPOSE THAN STATED HEREIN WILL VOID THE CERTIFICATION STATEMENT.

GREENSBURG LAND DISTRICT
SECTION 14, TOWNSHIP 7 SOUTH - RANGE 11 EAST

LOT 18
HAROLD PARK ACRES
OWNER:
BERNER, EDWARD E. JR.

LOT 19
HAROLD PARK ACRES
OWNER:
BERNER, EDWARD JR.

LOT 29A
HIDDEN SPRINGS
OWNER:
HAMILTON, SCOTT D.

PLOT B
OWNER:
MCCOLLAM, ELVIRA C.

1-1

LOT 30A
HIDDEN SPRINGS
OWNER:
ZHANG, QIU FEN ETUX.

LOTS
33,34,35,36,37,38,39,40,41,42,
43,44,45,47,49,51,53,55,57,59, SQ7
OWNER:
ST. TAMMANY GRAVITY
DRAINAGE

LOT 61,63,65,67, SQ 7
HELENBIRG LOTS AND FARMS
OWNER:
CRAIG MCCASKILL

PARCEL	OWNER	ACQUISITION	ACREAGE
1-1	MCCOLLAM, ELVIRA C.	COB 116 PAGE 169 4/13/1931	0.908

I CERTIFY THIS MAP WAS REVISED TO BE IN ACCORDANCE WITH LOUISIANA REVISED STATUTE 37:688 (2011) AND THE REVISIONS TO THE 2009 ROUTE SURVEY. THIS MAP IS A FORMER REVISION OF THE PREVIOUSLY SIGNED AND SEALED VERSION DATED APRIL 2022 BY TODD HARRIS, PLUS 3049.



DATE : NOVEMBER 2021		FIELD WORK COMPLETED: MARCH 2021		PROJECT : SGU-C-0003		CITY : COVINGTON		PARISH : ST. TAMMANY	
COMPUTED BY : JMM		DRAWN BY : SJB / BSH		SCALE : 1"= 20'		FILE NO. : 201284		SHEET NO.	
REQUIRED SERVITUDE MAP		RECORDATION SET		ST. TAMMANY PROJECT NO. 20-078		CRESTWOOD DR. 11TH ST & NORTH ST		TAMMANY PROFESSIONAL LAND SURVEYOR	
DATE : NOVEMBER 2021		FIELD WORK COMPLETED: MARCH 2021		PROJECT : SGU-C-0003		CITY : COVINGTON		PARISH : ST. TAMMANY	
DATE : NOVEMBER 2021		FIELD WORK COMPLETED: MARCH 2021		PROJECT : SGU-C-0003		CITY : COVINGTON		PARISH : ST. TAMMANY	

NOTES:

1. ALL PITS AND MONUMENTS SHOWN HEREON WERE FOUND.
2. THE COORDINATES AND BEARINGS SHOWN HEREON ARE BASED ON LOUISIANA STATE PLANE COORDINATE SYSTEM, SOUTH ZONE (NAD83) (2011).
3. DISTANCES SHOWN HEREON ARE HORIZONTAL. CURVED DISTANCES DERIVED FROM THE COORDINATES SHOWN HEREON.
4. THIS MAP IS FOR THE SINGLE PURPOSE OF DEEDING AND THIS MAP IS NOT TO BE USED FOR ANY OTHER PURPOSES. THIS INFORMATION BY OTHERS OR FOR A DIFFERENT PURPOSE THAN STATED HEREIN WILL VOID THE CERTIFICATION STATEMENT.


I CERTIFY THIS MAP WAS REVISED TO BE IN ACCORDANCE WITH PART IV, CHAPTER 2A, STANDARDS OF PRACTICE FOR BOUNDARY SURVEYS, SECTION 2009 ROUTE SURVEY.

THIS MAP IS A FORMAT REVISION OF THE PREVIOUSLY SIGNED AND SEALED VERSION DATED APRIL 2022 BY TODD HARRIS, PLS 5049.

March 01, 2023



REQUIRED DRAINAGE SERVITUDE			
PARCEL	OWNER	ACQUISITION	ACREAGE
3-1-D-1	BOUDREAUX, SHAWN SHERRICK & DARRELL ANTHONY	INSTRUMENT NO. 1208183 7/11/2000 INSTRUMENT NO. 1820394 7/5/20-1	0.661
3-2-D-1	SHAWROCK PROPERTIES	INSTRUMENT NO. 1208185 7/11/2000	0.072

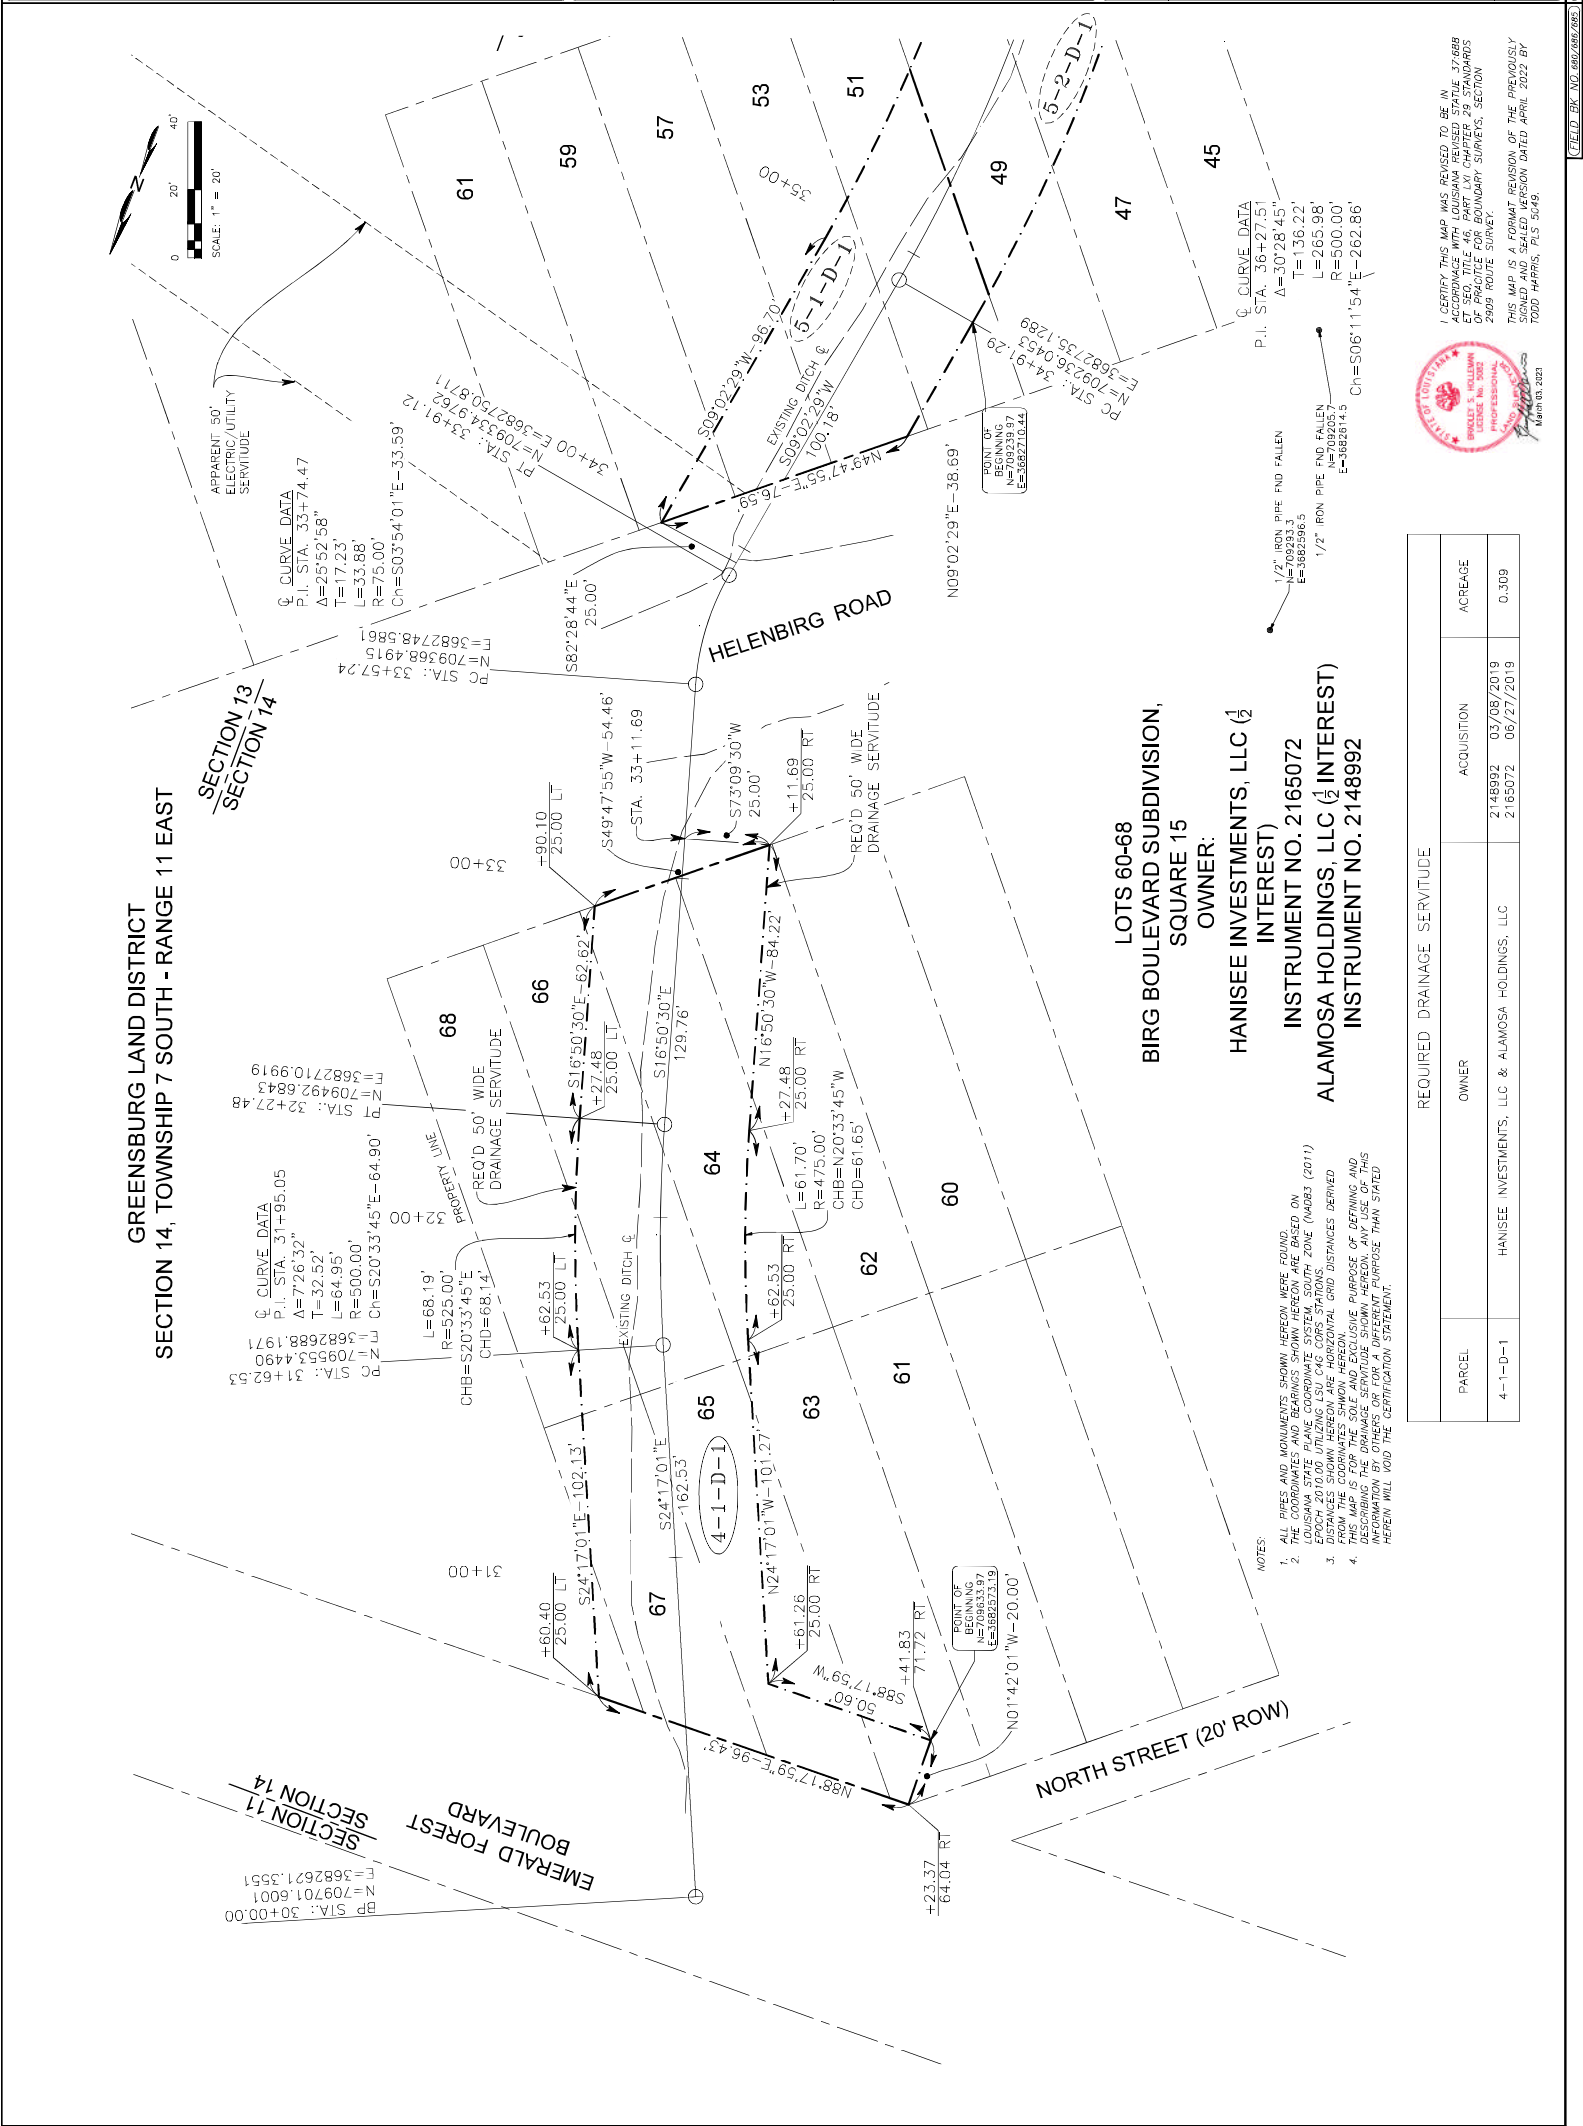




GREENSBURG LAND DISTRICT
SECTIONS 13 & 14, TOWNSHIP 7 SOUTH - RANGE 11 EAST

OWNER: NAVARRE,
GERALD H. JR. & ROSA M.

OWNER: HERBERGER,
CORIE M. & AI RITA
JARRELL

OWNER:
PETIT, ALEXANDER

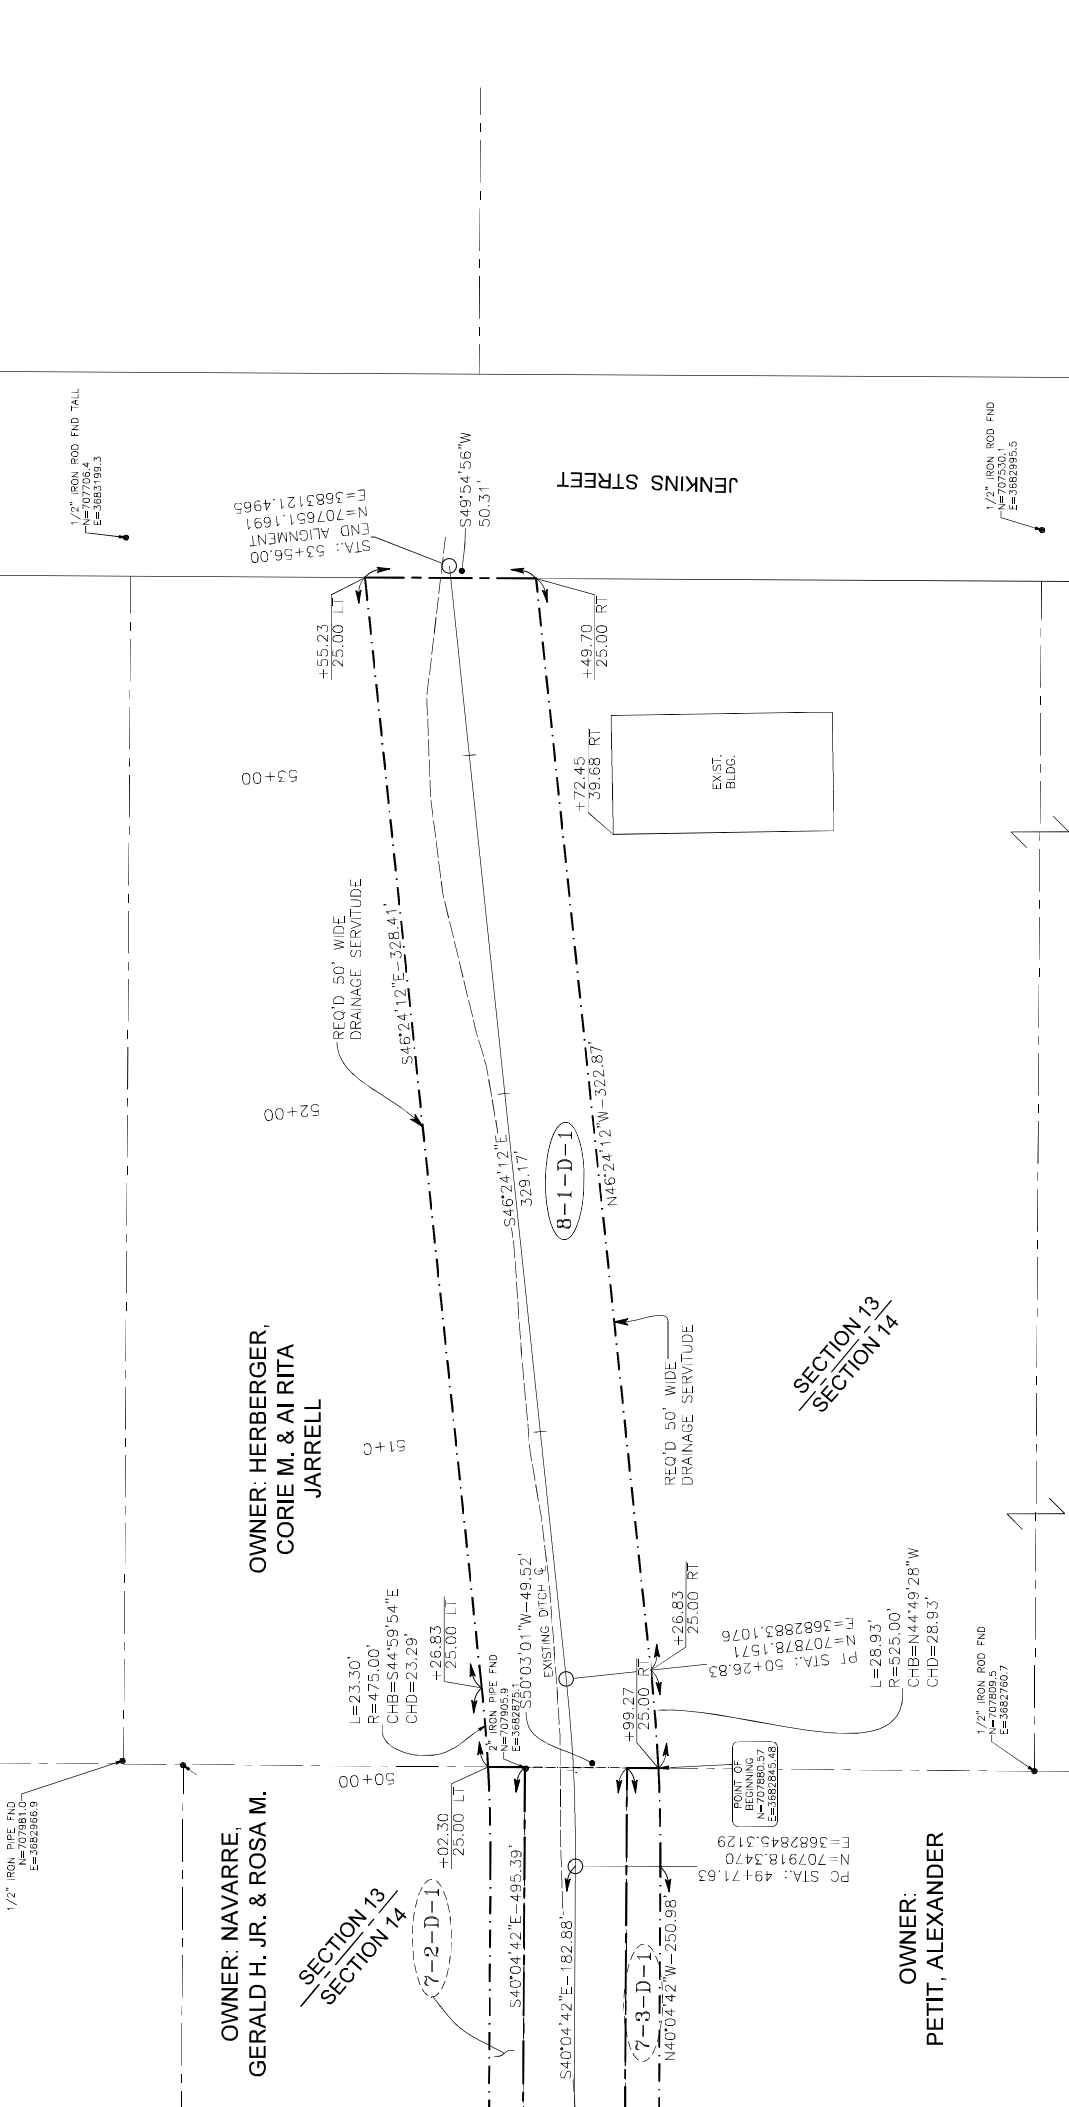

REQUIRED DRAINAGE SERVITUDE		
PARCEL	OWNER	ACQUISITION
8-1-D-1	HERBERGER, CORE M. & AL RITA JARRELL	INSTRUMENT NO. 1752636 12/15/2009
		0.404

NOTES:

1.	AI
2.	TH
	LC
	EF
3.	DI
	FF
4.	TH
	DE
	IN
	HE

I CERTIFY THIS MAP WAS REVISED TO BE IN ACCORDANCE WITH LOUISIANA REVISED STATUTE 37:688 ET SEQ., TITLE 46, PART LXI CHAPTER 29 STANDARDS OF PRACTICE FOR BOUNDARY SURVEYS, SECTION 2909 ROUTE SURVEY.

THIS MAP IS A FORMAT REVISION OF THE PREVIOUSLY SIGNED AND SEALED VERSION DATED APRIL 2022 BY TODD HARRIS, PLS 5049.

FIELD BK NO. 680/686/685	(R/W SHEET NO. : 8
--------------------------	--------------------