

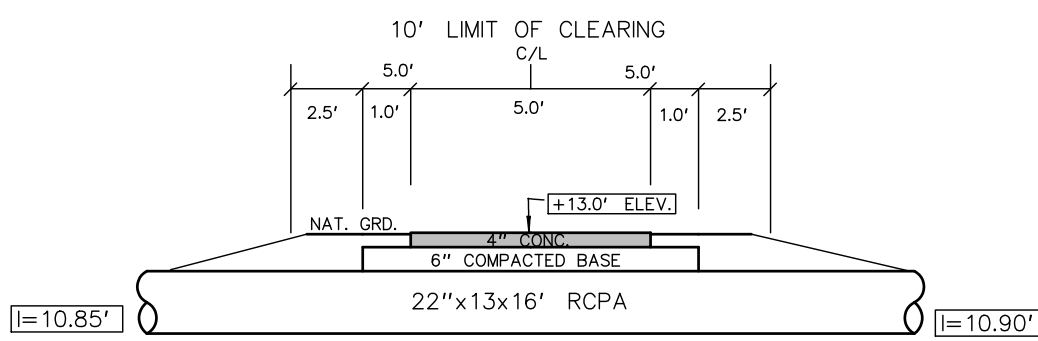
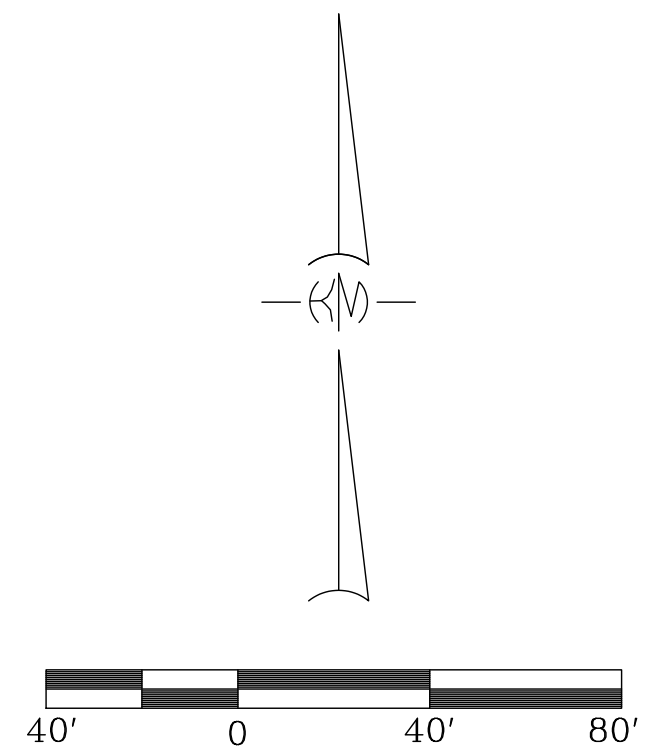
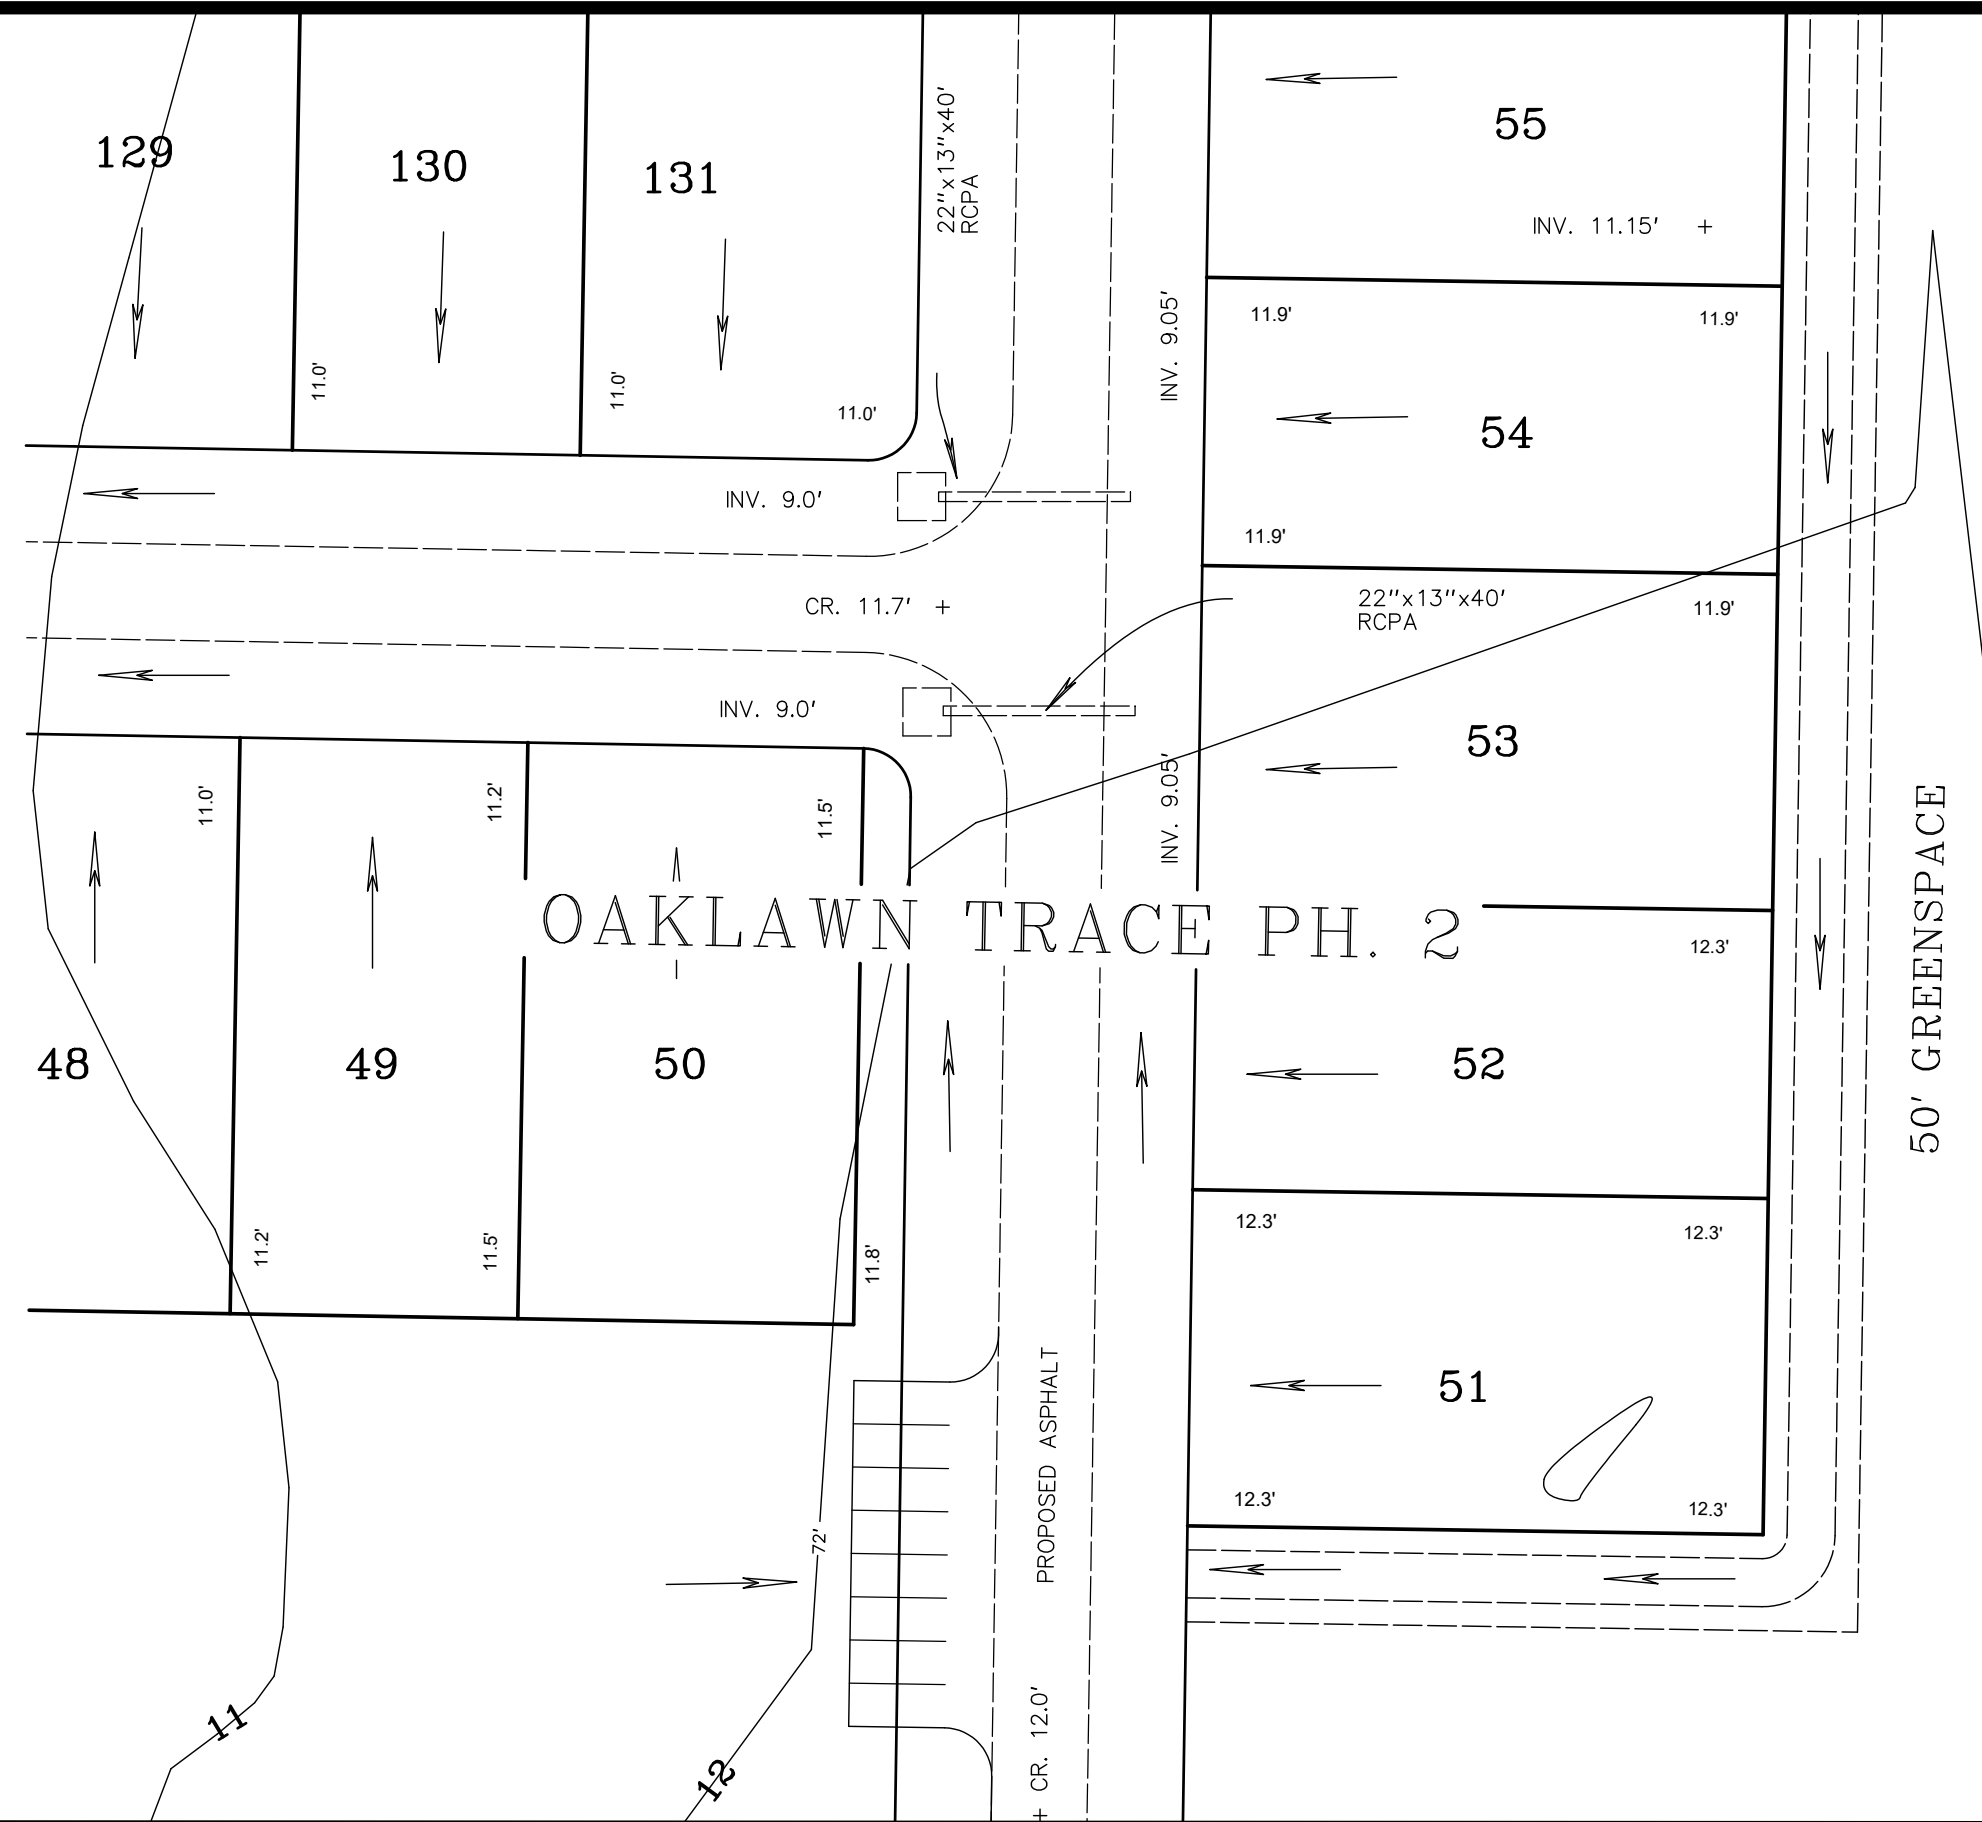


VICINITY MAP
N.T.S.

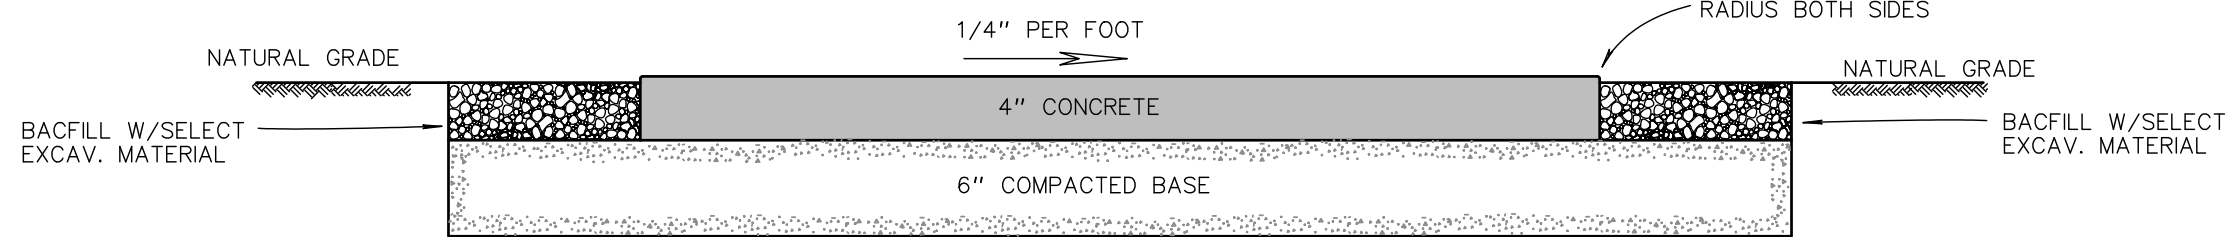

SECTION B-B
SIDEWALK & CULVERT SECTION
SCALE 1" = 4'

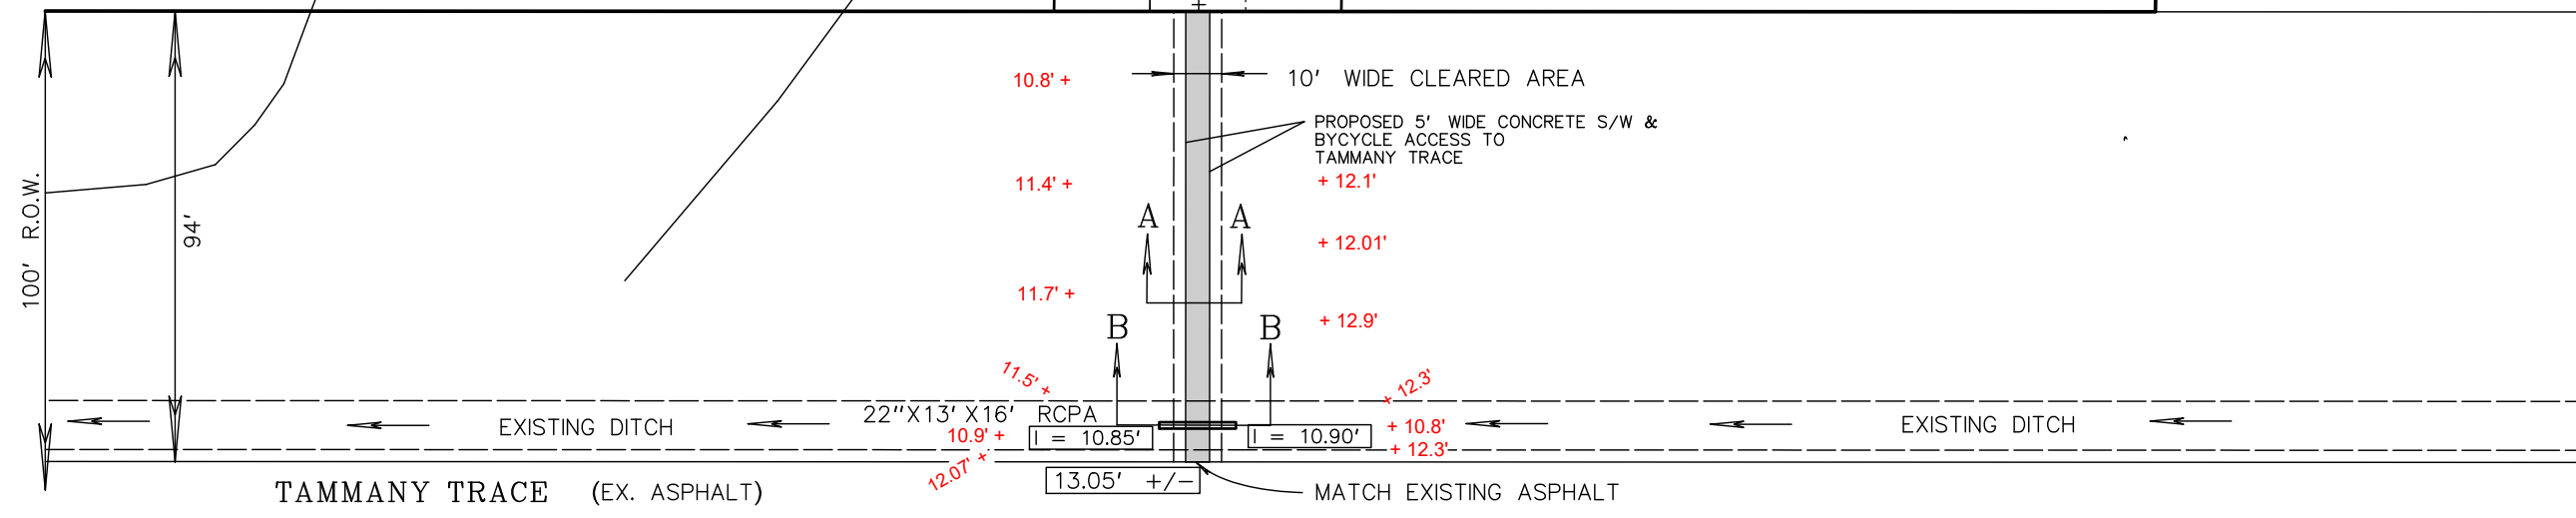

SECTION A-A LONGITUDINAL JOINTS @ 10' O.C.
(5' SIDEWALK)
SCALE 1" = 1'

LEGEND
10.00' + = EXISTING ELEVATIONS
10.90' = PROPOSED ELEVATIONS

ELEVATIONS HEREON ARE REFERENCED TO NAVD 88, GEOID 18



Kelly McHugh
12-15-22

5" SIDEWALK ON TAMMANY TRACE R.O.W., AT SUNSET OAK BLVD
IN OAKLAWN TRACE PH. 2, SECTION 33, T-8-S, R-13-E,
GREENSBURG LAND DISTRICT, ST. TAMMANY PARISH LA.

REVISIONS		KELLY McHUGH & ASSOCIATES, INC.	
MARK	DATE	CIVIL ENGINEERS & LAND SURVEYORS	
		845 GALVEZ ST., MANDEVILLE, LA.	
		626-5611	
		SCALE: 1" = 10'	DATE: 12-14-22
		DRAWN: MDM	JOB NO.: 04-082
		CHECKED: KJM	DWG. NO.: 04-082 S/W