

EXHIBIT "A"

2022-3017-ZC

ALL THAT CERTAIN PIECE OR PORTION OF LAND, together with all the buildings and improvements thereon, and all tire rights, ways, means, privileges, servitudes, appurtenances and advantages thereunto belonging or in anywise appertaining thereto, situated in Section 27, Township 6 South, Range 10 East, St Tammany Parish, Louisiana, more fully described as follows, to-wit:

From the comer common to Sections 21,22,27, and 28, Township 6 South, Range 10 East, St. Tammany Parish, Louisiana, run South 87 degrees 47 minutes 35 seconds East 1734.4 feet; thence South 00 degrees 00 minutes 31 seconds West 626.64 feet to the point of beginning. From the point beginning run East 351.10 feet to a point; thence South 00 degrees, 00 minutes 31 seconds West 620.00 feet to a point; thence West 351,10 feet to a point; thence North 00 degrees 00 minutes 31 seconds East 620.00 feet back to the point of beginning. This tract contains 5 acres.

All in accordance with survey by Land Surveying, Inc., Registered Land Surveyors, dated August 26, 1994, Number 6543, attached hereto and made a part hereof.

Being a portion of the same property acquired by Jeanette Taylor, wife oil and Robert C. Thigpen from Agnes Landry, wife of/and Paul Taylor by deed dated October 30, 1987 of records at COB 1325, folio 22 of the official records of St Tammany Parish, Louisiana.

ADMINISTRATIVE COMMENTS



ZONING STAFF REPORT
2022-3017-ZC

MICHAEL B. COOPER
PARISH PRESIDENT

PLANNING & DEVELOPMENT
Ross Liner
Director

985-898-2529 21454 Koop Drive, Suite 1B, Mandeville, LA 70471 stpgov.org/planning

Location: Parcel located on the east side of Taylor Road, north of US Highway 190, Covington; S27, T6S, R10E; Ward 1, District 3 **Council District:** 3

Owner: Robert Thigpen **Posted:** September 12, 2022

Applicant: Taylor Thigpen **Commission Hearing:** October 4, 2022

Size: 5 acres **Determination:** Approved



Current Zoning

A-1 Suburban District

Requested Zoning

A-2 Suburban District

Future Land Use

Residential: Low-Intensity

Flood Zone:

Effective Flood Zone A4

Preliminary Flood Zone AE

Critical Drainage: Yes

Findings

1. The petitioner is requesting to change the zoning classification from A-1 Suburban District to A-2 Suburban District. The site is located on the east side of Taylor Road, north of US Highway 190, Covington.
2. The site's existing A-1 Suburban District requires five-acre parcel sizes, while the requested A-2 Suburban District requires one-acre parcel sizes. If approved, the applicant would be permitted to apply for the minor subdivision process to break the parcel into a variety of configurations, including placing one home per acre based on the final layout of the parcels.

Zoning History

3. Table 1: Zoning history of Subject Lot(s)

Ordinance	Prior Classification	Amended Classification
88-060	Unknown	SA Suburban Agriculture
09-2116	SA Suburban Agriculture	A-1 Suburban District

Compatibility or Suitability with Adjacent Area

4. Table 2: Surrounding Land Use and Zoning for the Two Acre Property

Direction	Surrounding Use	Surrounding Zoning Classification
North	Undeveloped	A-1 Suburban District
South	Residential	A-1 Suburban District
East	Undeveloped	A-1 Suburban District
West	Undeveloped	A-1 Suburban District

ADMINISTRATIVE COMMENTS



ZONING STAFF REPORT
2022-3017-ZC

MICHAEL B. COOPER
PARISH PRESIDENT


PLANNING & DEVELOPMENT
Ross Liner
Director

The subject property and the surrounding properties along Taylor Road were rezoned through the 2009 Comprehensive Rezoning process and appear to conform to the A-1 Suburban District site and structure provisions requiring 5-acre parcel sizes.

Consistency with New Directions 2040

Residential – Low-Intensity: Predominantly single family, detached homes on very large lots. The lower residential density creates a more spacious character appropriate as a transition between the Parish’s Rural or Conservation areas and more intense land uses. The dispersed development pattern makes public services and amenities less efficient and more expensive to provide, and so residents typically must travel farther to access them.

- 1. The proposed zoning change is consistent with the following goals, policies, and strategies of the Comprehensive Plan:
 - a. Goal 1.8: A variety of safe, affordable, and attractive housing types will meet the needs of our diverse community.
- 2. The proposed zoning change is not consistent with the following goals, policies, and strategies of the Comprehensive Plan:
 - a. Goal 1.3: The character of existing residential areas, expansive rural landscapes, and sensitive ecological areas will be preserved.

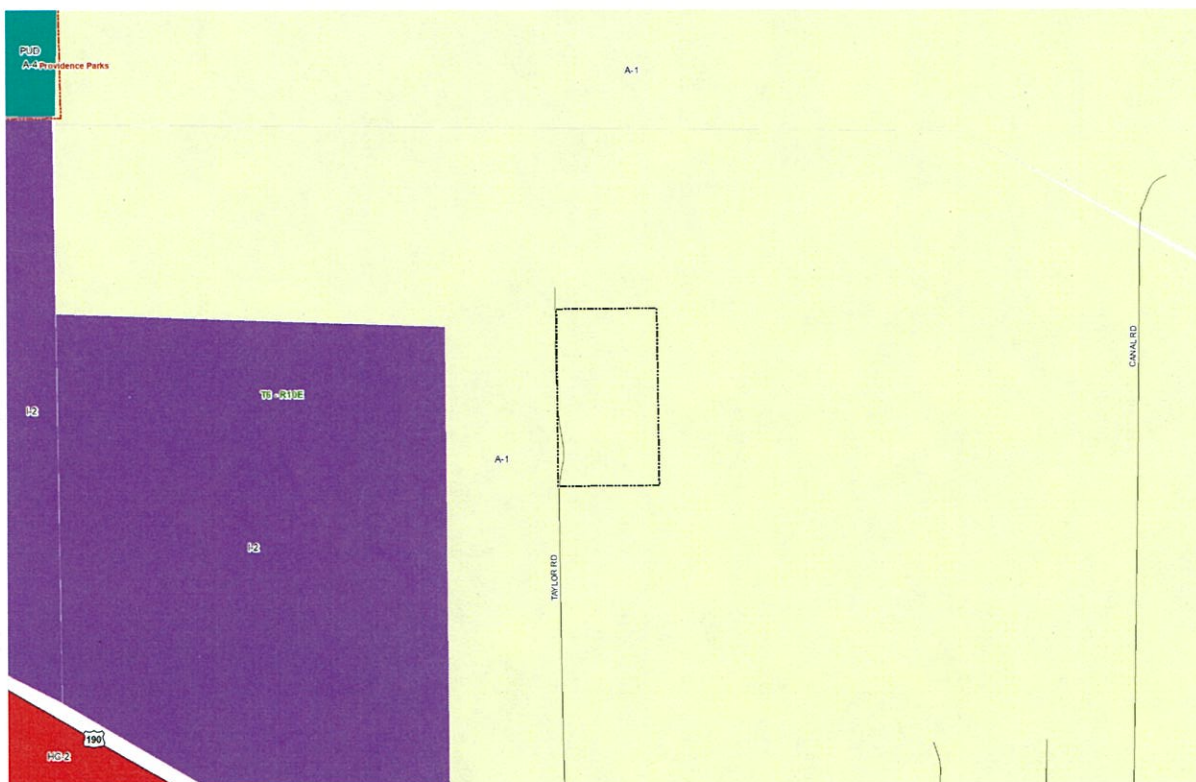

Subject Property

21 22
28 27

1734.4' 587°47'35"E
351.2'

SHAWN
PAUL
THIGPEN
5.0 AC.

DIDNNE
STEIN
THIGPEN
WIFE OF/AND
ROBERT
GREGORY
THIGPEN
5.0 AC.

ROBIN
ANN
THIGPEN
STEINHAUER
WIFE OF/AND
TIMOTHY
ROBERT
STEINHAUER
5.0 AC.

MAP
PREPARED FOR

**R.C.
THIGPEN, et al**

LOCATED IN SECTION 27
TOWNSHIP 6 SOUTH,
RANGE 10 EAST, ST.
TAMMANY PARISH,
LOUISIANA





THIS MAP IS IN ACCORDANCE
WITH A PHYSICAL SURVEY
MADE ON THE GROUND
UNDER THE SUPERVISION
OF THE UNDERSIGNED.

Jeron R. Fitzmorris
REG. LAND SURVEYOR

LS LAND SURVEYING, INC.
COVINGTON, LA.
SCALE 1"=200' AUG. 26, 1994 NO. 6543

U.S. HWY. 190

IRON SET

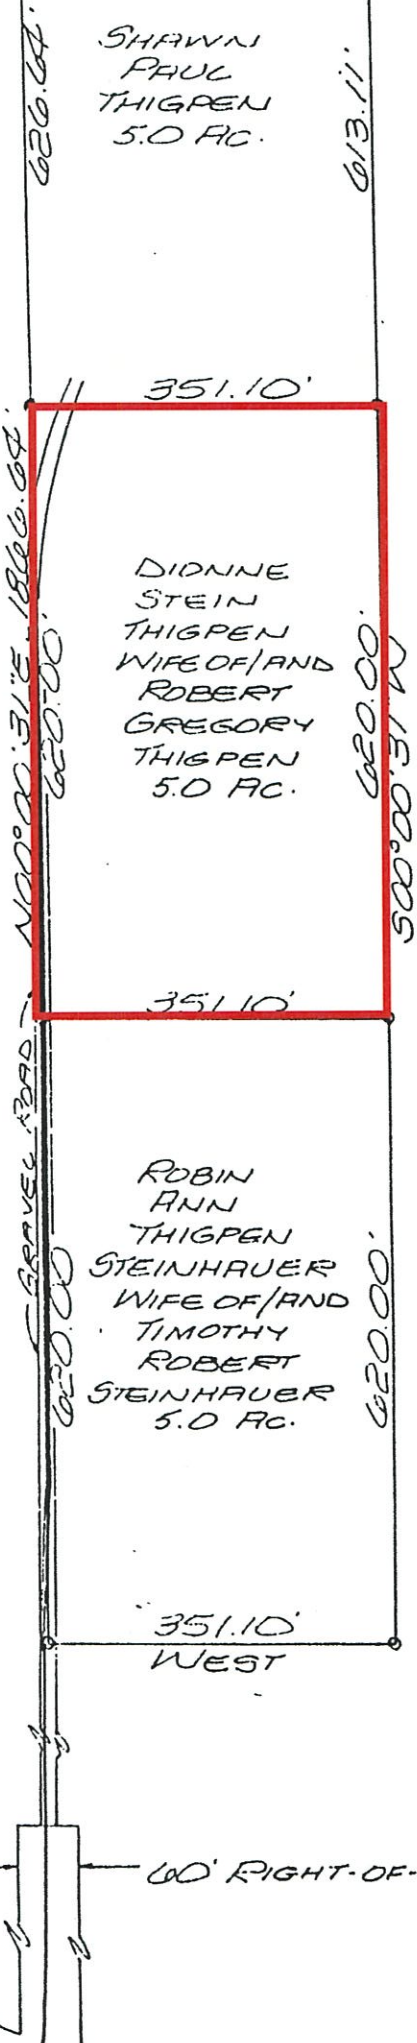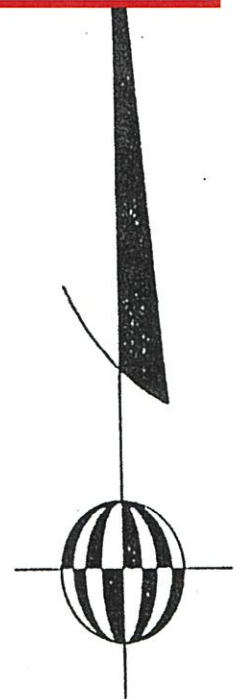

22

T6-R10E

27

12

A-1

TAYLOR RD

HC-2