



APPEAL #1


ST. TAMMANY PARISH

MICHAEL B. COOPER
PARISH PRESIDENT

APPLICATION FOR APPEAL PLANNING & ZONING COMMISSION DEPARTMENT OF PLANNING AND DEVELOPMENT

Fee: \$250.00

CHECK, CASH, OR MONEY ORDER PAYMENTS ONLY

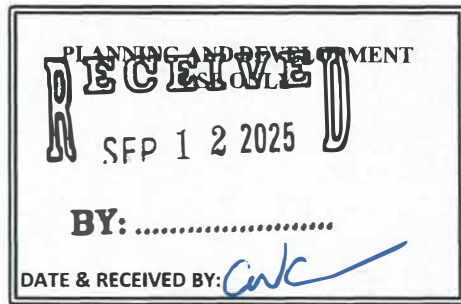

Case Number: 2025-4326-ZC Planning & Zoning Commission Meeting Date: 9/2/25

Planning & Zoning Commission Action
Being Appealed: Rezoning Request

Name of Appellant: Steven Williams
(PLEASE PRINT)

Address: 13702 Coursey Blvd. Building 1, Baton Rouge, LA 70817

Phone # 228-627-1142 Email Address swilliam@snsc.com

Appellant's Standing: Owner () Developer (x) Adjacent Property Owner () Other ()
(Please Check One)

If "Other" Checked,
Please Explain: _____

Reason(s) for Appeal: _____
We have withdrawn all other rezone request as a compromise to neighbors and are only perusing this one tract to be rezoned from R-1 to R-2. This will allow for a max of two 4 acre parcels if rezoned.

Appellant's
Signature: J. Steven Williams Date: September 9, 2025

Notice of appeal shall be filed within 10 days of the Planning & Zoning Commission's decision.

Note that this appeal will be placed on the next available Parish Council Agenda.



ZONING STAFF REPORT
2025-4326-ZC

MICHAEL B. COOPER
PARISH PRESIDENT

PLANNING & DEVELOPMENT
Ross Liner
Director

985-898-2529

21454 Koop Drive, Suite 1B, Mandeville, LA 70471

stpgov.org/planning

Location: Parcel located on the east side of P. Morgan Road, north of LA Highway 1077; Folsom, S30, T5S, R10E; Ward 2, District 3
Council District: 3

Petitioner: The Kinchen Group – Steven Williams

Posted: August 15, 2026

Owner: Security National Partners Limited Partnership - Robin P. Arkley II

Commission Hearing: September 2, 2025

Size: 8.12 acres

Determination: Denied

Current Zoning:

R-1 Rural Residential District, MHO Manufactured Housing Overlay, and RO Rural Overlay

Requested Zoning:

R-2 Rural Residential District, MHO Manufactured Housing Overlay, and RO Rural Overlay

Future Land Use: Rural and Agricultural

Flood Zone:


Effective Flood Zone A

Preliminary Flood Zone A

Critical Drainage: Yes

Elevation Requirements:

BFE pending determination from Corps of Engineers

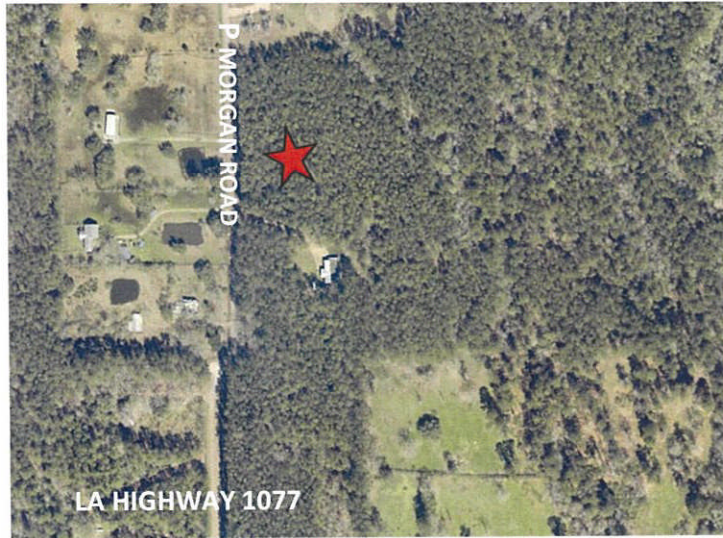

FINDINGS

1. The applicant is requesting to rezone 8.12-acres from R-1 Rural Residential District, MHO Manufactured Housing Overlay, and RO Rural Overlay to R-2 Rural Residential District, MHO Manufactured Housing Overlay, and RO Rural Overlay. The parcel is located on the east side of P. Morgan Road, north of LA Highway 1077, Folsom.

Zoning History

Ordinance	Prior Classification	Amended Classification
10-2234	Unknown	R-1 Rural Residential District

Site and Structure Provisions

2. The subject property is currently undeveloped.

Compatibility or Suitability with Adjacent Area

Direction	Surrounding Use	Surrounding Zoning Classification
North	Residential	R-1 Rural Residential District, RO Rural Overlay, and MHO Manufactured Housing Overlay
South	Residential	R-1 Rural Residential District, RO Rural Overlay, and MHO Manufactured Housing Overlay
East	Undeveloped	R-1 Rural Residential District, RO Rural Overlay, and MHO Manufactured Housing Overlay
West	Residential	R-1 Rural Residential District, RO Rural Overlay, and MHO Manufactured Housing Overlay



ZONING STAFF REPORT
2025-4326-ZC

MICHAEL B. COOPER
PARISH PRESIDENT

PLANNING & DEVELOPMENT
Ross Liner
Director

3. As seen in Table 2, the subject site borders undeveloped land to the east, and residential development to the north, west and south with a zoning classification of R-1 Rural Residential District, RO Rural Overlay, and MHO Manufactured Housing Overlay.
4. The existing R-1 Rural Residential District is intended to provide a single-family residential environment at a low-density level located primarily in less populated areas where the character of the area should be preserved through low densities. The minimum lot area is 5 acres, and the minimum lot width is 300'.

The RO Rural Overlay is established to permit agriculture uses, to encourage the maintenance of the rural countryside, to preserve forests and other undeveloped lands away from areas of population growth, and to allow residents to retain their traditional ways of life. The preferred land use in the district is agricultural, either active in the form of crops or passive in the form of forest management or pasture lands. Permitted uses include single-family residences and certain accessory structures and uses for the conduct of agriculture support and related business.

The purpose of the MHO Manufactured Housing Overlay is to provide areas where manufactured homes may be placed on individual lots as permitted uses. It is intended to provide various areas and settings for a quality living environment for manufactured home residents.

5. The purpose of the R-2 Rural Residential District is to provide a single-family residential environment at a low-density level. The R-2 District is located primarily in less populated areas where the character of the area should be preserved through low densities. The minimum lot area is 3 acres, and the minimum width is 200'.
6. No access to community water or sewer systems in the vicinity of this parcel. The Owner will need to obtain a private well and septic system.
7. If approved, the applicant may apply for a minor subdivision to create 2 three acre lots.

Consistency with New Directions 2040

Rural/Agricultural: areas include mostly very low intensity uses in non-urbanized areas, such as agriculture, horse farms, timberlands, ranches, and very large single-family lots typically larger than three acres. No large traffic generators or noisy or pollution causing uses are located in Rural and Agricultural areas. Low-capacity country roads—typically two-lanes—serve these areas. Septic systems and wells are typical. The Parish's abundant rural areas provide ample space for low intensity uses, offering residents privacy and access to the outdoors. The countryside also fosters a number of commercial activities, such as production farms, horse boarding, and lumber harvesting. The Rural and Agricultural category includes these commercial uses, as well as small rural-serving businesses such as small groceries, gas stations, restaurants, and auto repair shops. St. Tammany's countryside supports a growing tourism industry, whose businesses in this area include bed and breakfasts, retreat centers, nature tours, and "u-pick" farms.

The proposed zoning change is consistent with the following goals, policies, and strategies of the Comprehensive Plan:

- i. Goal 1:3: The character of existing residential areas, expansive rural landscapes, and sensitive ecological areas will be preserved.
- ii. Goal 1:8: A variety of safe, affordable, and attractive housing types will meet the needs of our diverse community.

Standards for Review (Sec. 200-3.1.G) - When reviewing a zoning map amendment, the St. Tammany Parish Planning & Zoning Commission shall take the following items into consideration prior to recommending a decision to the Council:

- i. The proposed amendment is compatible with the Comprehensive Plan and consistent with the future land use map.
- ii. The proposed amendment promotes the public health, safety, and welfare of the Parish.
- iii. The proposed amendment corrects an error or meets the challenge of some changing conditions, trend or fact.



ZONING STAFF REPORT
2025-4326-ZC

MICHAEL B. COOPER
PARISH PRESIDENT

PLANNING & DEVELOPMENT
Ross Liner
Director

- iv. The proposed amendment is compatible with existing use and zoning of nearby property.
- v. The proposed amendment is a more suitable zoning classification for the property than the current classification.
- vi. The proposed amendment enhances or protects the surrounding natural environment, including air, water, stormwater management, wildlife, and vegetation.



PLAT PREPARED FOR:
Security National Partners, Limited Partnership

SCALE
 1" = 300'

DATE:
 1-18-08

THIS PLAT REPRESENTS A PHYSICAL SURVEY MADE ON THE GROUND BY ME, OR THOSE UNDER MY DIRECTION AND CONFORMS TO THE MINIMUM STANDARDS FOR PROPERTY BOUNDARY SURVEYS FOR THE STATE OF LOUISIANA, AND BEARS A CLASS C SURVEY.

PROFESSIONAL LAND SURVEYOR

JOHN G. CUMMINGS & ASSOCIATES
 PROFESSIONAL LAND SURVEYORS
 (985) 892-1549 COVINGTON, LA

JOB NO.
 0259A

2025-4326-ZC

THERE IS NO REPRESENTATION THAT ALL APPLICABLE SERVITUDES AND/OR RESTRICTIONS HAVE BEEN SHOWN HEREON. ANY SERVITUDES AND/OR RESTRICTIONS SHOWN ON THIS PLAT ARE LIMITED TO THOSE SET FORTH IN THE DESCRIPTION AND/OR INFORMATION FURNISHED THE UNDERSIGNED. A TITLE OR PUBLIC RECORD SEARCH FOR SUCH INFORMATION WAS NOT MADE BY THE UNDERSIGNED IN COMPILING DATA FOR THIS SURVEY.



APPROVAL:

A RESUBDIVISION OF 39.90 ACRES INTO PARCELS A, B, C, D, & E, LOCATED IN SECTION 30, TOWNSHIP 5 SOUTH, RANGE 10 EAST, ST. TAMMANY PARISH, LOUISIANA.

PARISH ENGINEER
John M. Kelly

SECRETARY PARISH/PLANNING COMMISSION
Letasha V. Goodley

CLERK OF COURT
 DATE FILED: 2-29-2008
 FILE NO.: 4636C

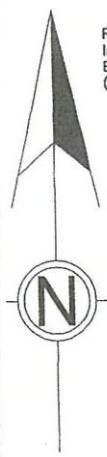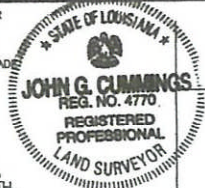


REFERENCE BEARING:
 Iron Axle A to Bolt B
 East
 (per Reference Survey)

- LEGEND**
- ⊙ = BOLT FOUND
 - ⊗ = IRON AXLE FOUND
 - ⊕ = 3/4" IRON PIPE FOUND
 - ⊖ = 1/2" IRON ROD FOUND
 - ⊙ = 1/2" IRON ROD SET
 - = MAG NAIL SET

NOTE:
 This property is located in Flood Zone A, per F.E.M.A. Map No. 225205 0125 C, dated October 17, 1989.

REFERENCE SURVEY:
 Survey for Jack Mendheim by John G. Cummings, Surveyor, dated December 20, 2000, Job No. 0259.

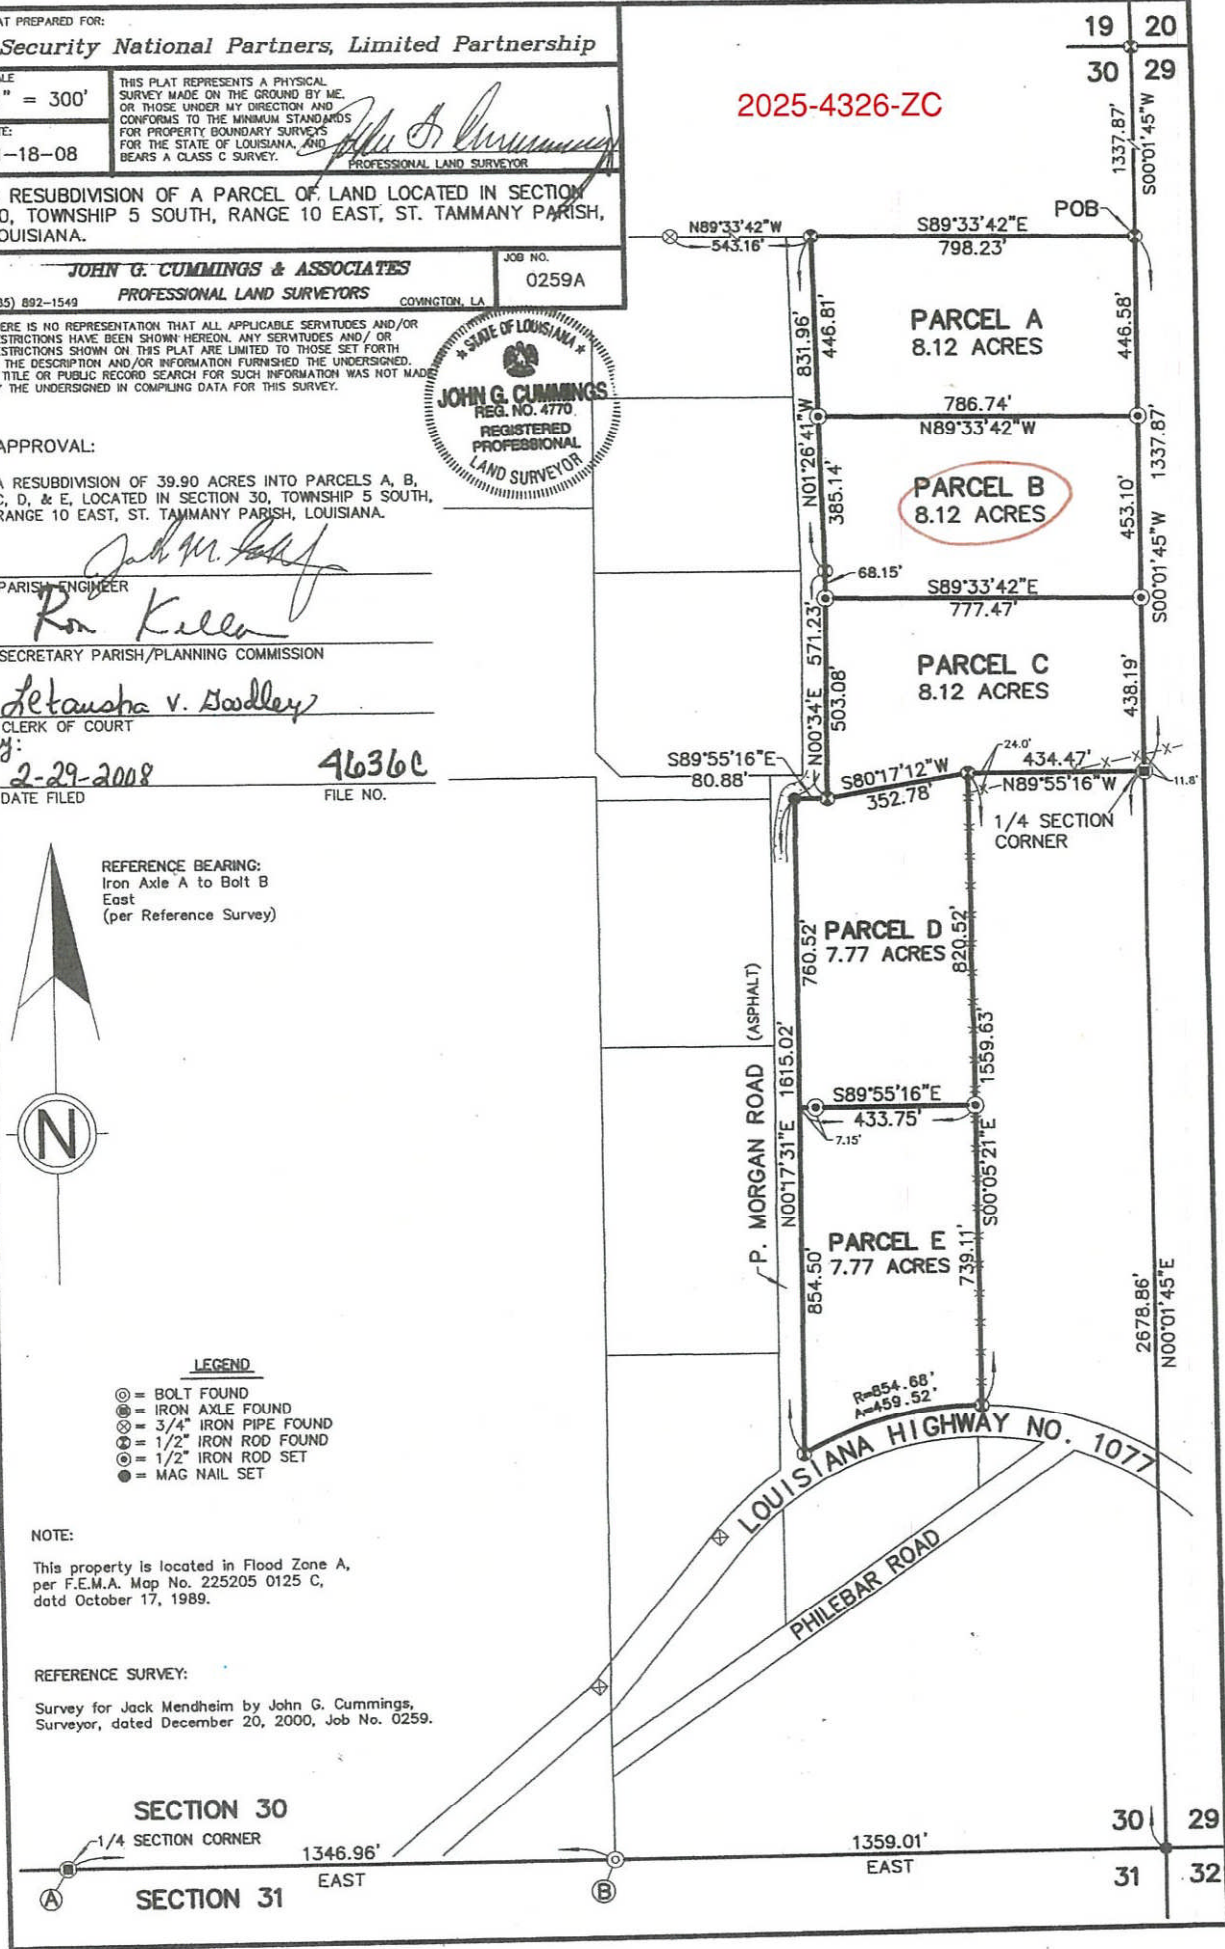

SECTION 30
 1/4 SECTION CORNER
 1346.96'
 EAST

SECTION 31
 1359.01'
 EAST

SECTION 30
 30 29

SECTION 31
 31 32

DELAUNE RD

R-1

R-1

P. MORGAN RD

