



KELLER STREET BRIDGE
ST. TAMMANY PARISH

END PROJECT
C.S. 000-52
LOG MILE 0.593
STA. 107+52.45

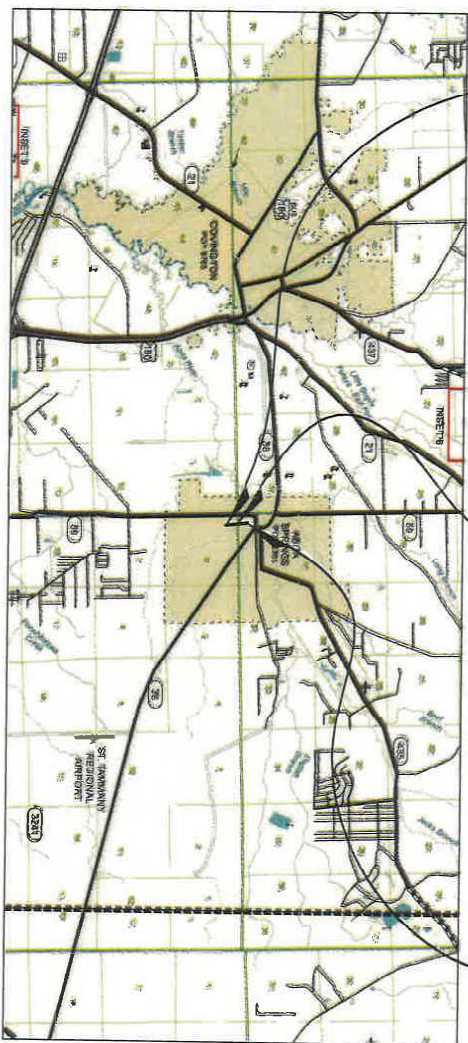

SCALE: 1 INCH = 1 MILE

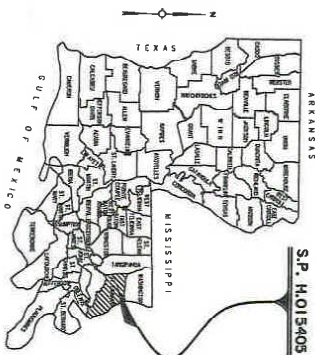

VICINITY MAP

CONTROL SECTION	LOG MILE	
	BEGIN	END
000-52	0.523	0.593

LOCATION OF WORK

I, PATRICK C. STALANO, HEREBY CERTIFY THAT THIS MAP REPRESENTS A SURVEY BY ME OR WAS COMPLETED UNDER MY DIRECT SUPERVISION AND IS IN ACCORDANCE WITH LOUISIANA ADMINISTRATIVE CODE: TITLE 46, PART LXI, CHAPTER 29, SECTION 2910 FOR A CLASS "D" SURVEY OF THE RULES OF THE LOUISIANA PROFESSIONAL ENGINEERING AND LAND SURVEYING BOARD.

PREPARED BY:
NTB ASSOCIATES, INC.
8643 MAIN ST, ZACHARY, LA 70791
(225) 751-4002




RIGHT OF WAY MAP
STATE PROJECT NO. H.015405
KELLER STREET BRIDGE
ST. TAMMANY PARISH

NTB
ASSOCIATES
INC.

COMPUTED CHECKED	PCS PCS	PARISH	ST. TAMMANY	SHEET NUMBER
DETAILED CHECKED	ABK PCS	CONTROL SECTION	000-52	
DATE SCALE	10/22/2024 1" = 1 MILE	STATE PROJECT	H.015405	

EXISTING R/W	REQUIRED R/W	RIGHT OF WAY LINE
EXISTING C.O.A.	REQUIRED C.O.A.	CONTROL OF ACCESS
EXIST R/W & EXIST C.O.A.	REQD R/W & REQD C.O.A.	RIGHT OF WAY & CONTROL OF ACCESS
		LIMITS OF CONSTRUCTION
		LOT LINE
		APPARENT PROPERTY LINE
		EXISTING SERVICE LINE
		SECTION LINE

LEGEND

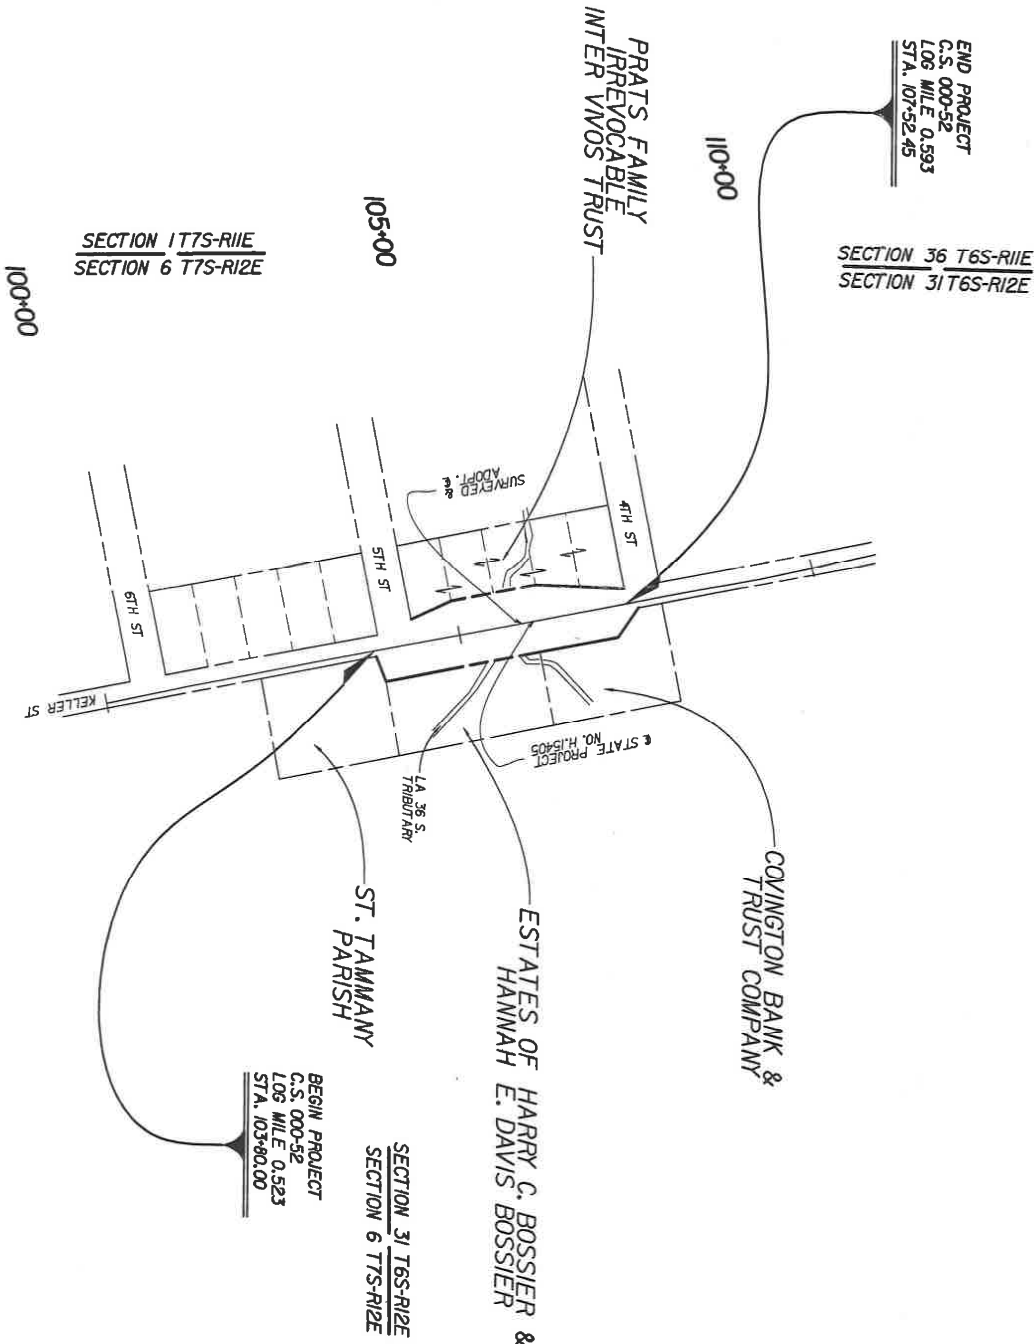

GREENSBURG LAND DISTRICT
T6S - R1E & T7S - R1E
SECTION 31 & SECTION 6

FILE NO. 0425-004 R/W SHEET NO. 2



NTB
ASSOCIATES
INC.



RIGHT OF WAY MAP
STATE PROJECT NO. H.015405
KELLER STREET BRIDGE
ST. TAMMANY PARISH



COMPUTED	PCS
CHECKED	PCS
DETAILED	ABK
CHECKED	PCS
DATE	10/22/2024
SCALE	1"=200'

PARISH	ST. TAMMANY
CONTROL SECTION	000-52
STATE PROJECT	H.015405

SHEET
NUMBER