




CONCEPT EXHIBIT


PARKING TABLE

TYPE OF PARKING SPACES	PARKING STALL	# PARKING SPACES
STANDARD	1 TO 10	10
COMPACT	11 TO 23	13
TOTAL		23

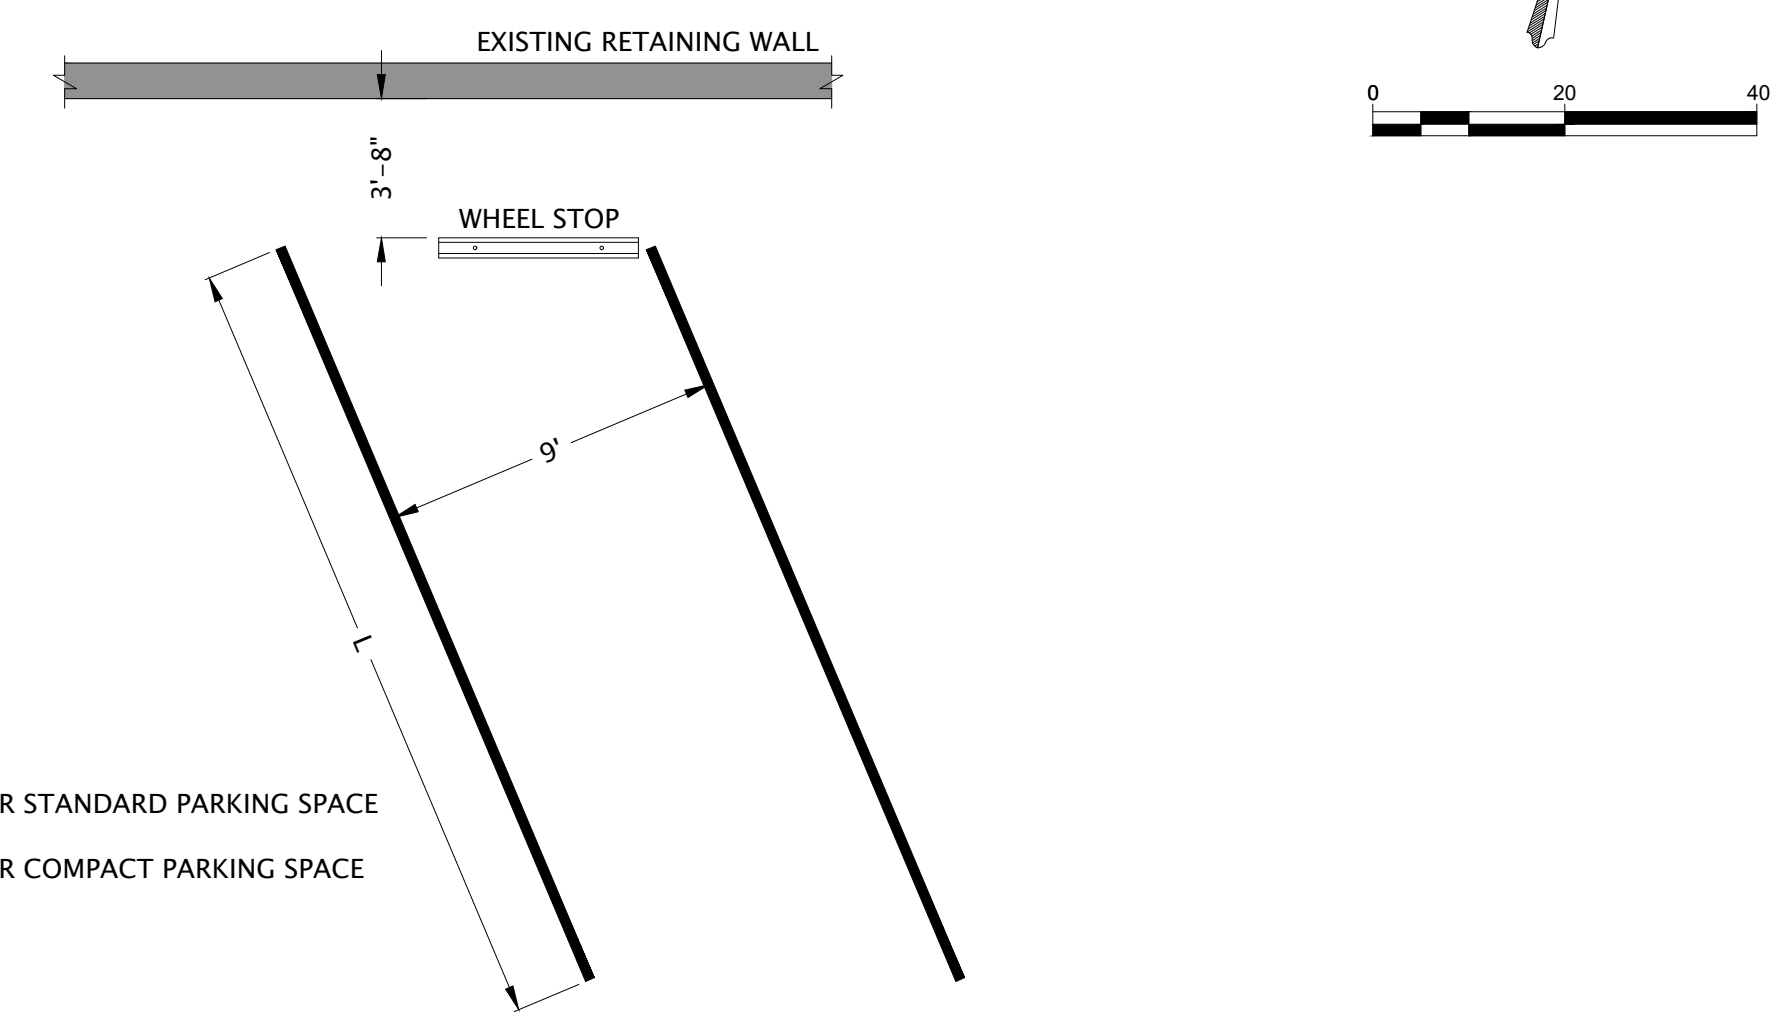

- L = 18'-0" MIN. FOR STANDARD PARKING SPACE
- L = 16'-0" MIN. FOR COMPACT PARKING SPACE


PARKING SPACE LAYOUT

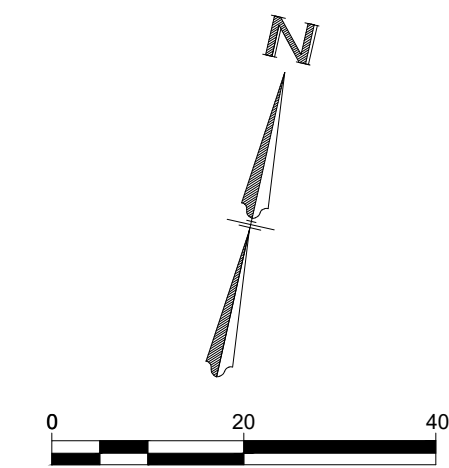

REV. No.	DESCRIPTION	REV. DATE	BY

WSA WEBER, GHIO & ASSOCIATES
 civil engineering consultant
 3974 E. SAINT CHARLES ST. | PO BOX 251 | SAN ANDREAS, CA 95249
 (209) 754-1824

**MINNIE PROVIS PARK
 PARKING CONCEPT EXHIBIT**
 CHURCH STREET
 SUTTER CREEK
 AMADOR COUNTY CALIFORNIA

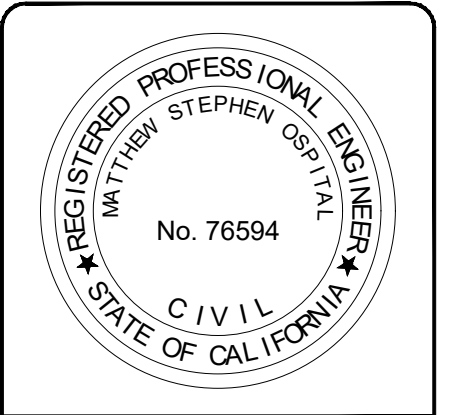

PRJ. No.: 1020
 DATE: 07/11/2024
 SCALE: AS SHOWN
 DRAWN BY: DMV
 CHECKED BY: MSO

EXH
 SHT. 1 of SHT. 1