


Site Plan Diagrams

LEGEND

- EXISTING FIRE AND POLICE BUILDING
- EXISTING BUILDING
- TO BE RENOVATED
- PROPOSED FIRE
- PROPOSED POLICE
- PROPOSED EOC / SHARED
- SET BACK BOUNDARY
- PROPERTY LINE

SQUARE FOOTAGES

NEW A	7,234 USF
POL	
FIRI	
EOC	
RENOVATION	2,074 USF
POLICE	1,060 USF
FIRE	794 USF
EOC / SHARED	220 USF
EXISTING FIRE APP BAY	4,280 USF
EXISTING SECOND FLOOR STORAGE	3,184 USF
NOTE: REQUIRED SITE MODIFICATIONS NOT SHOWN	

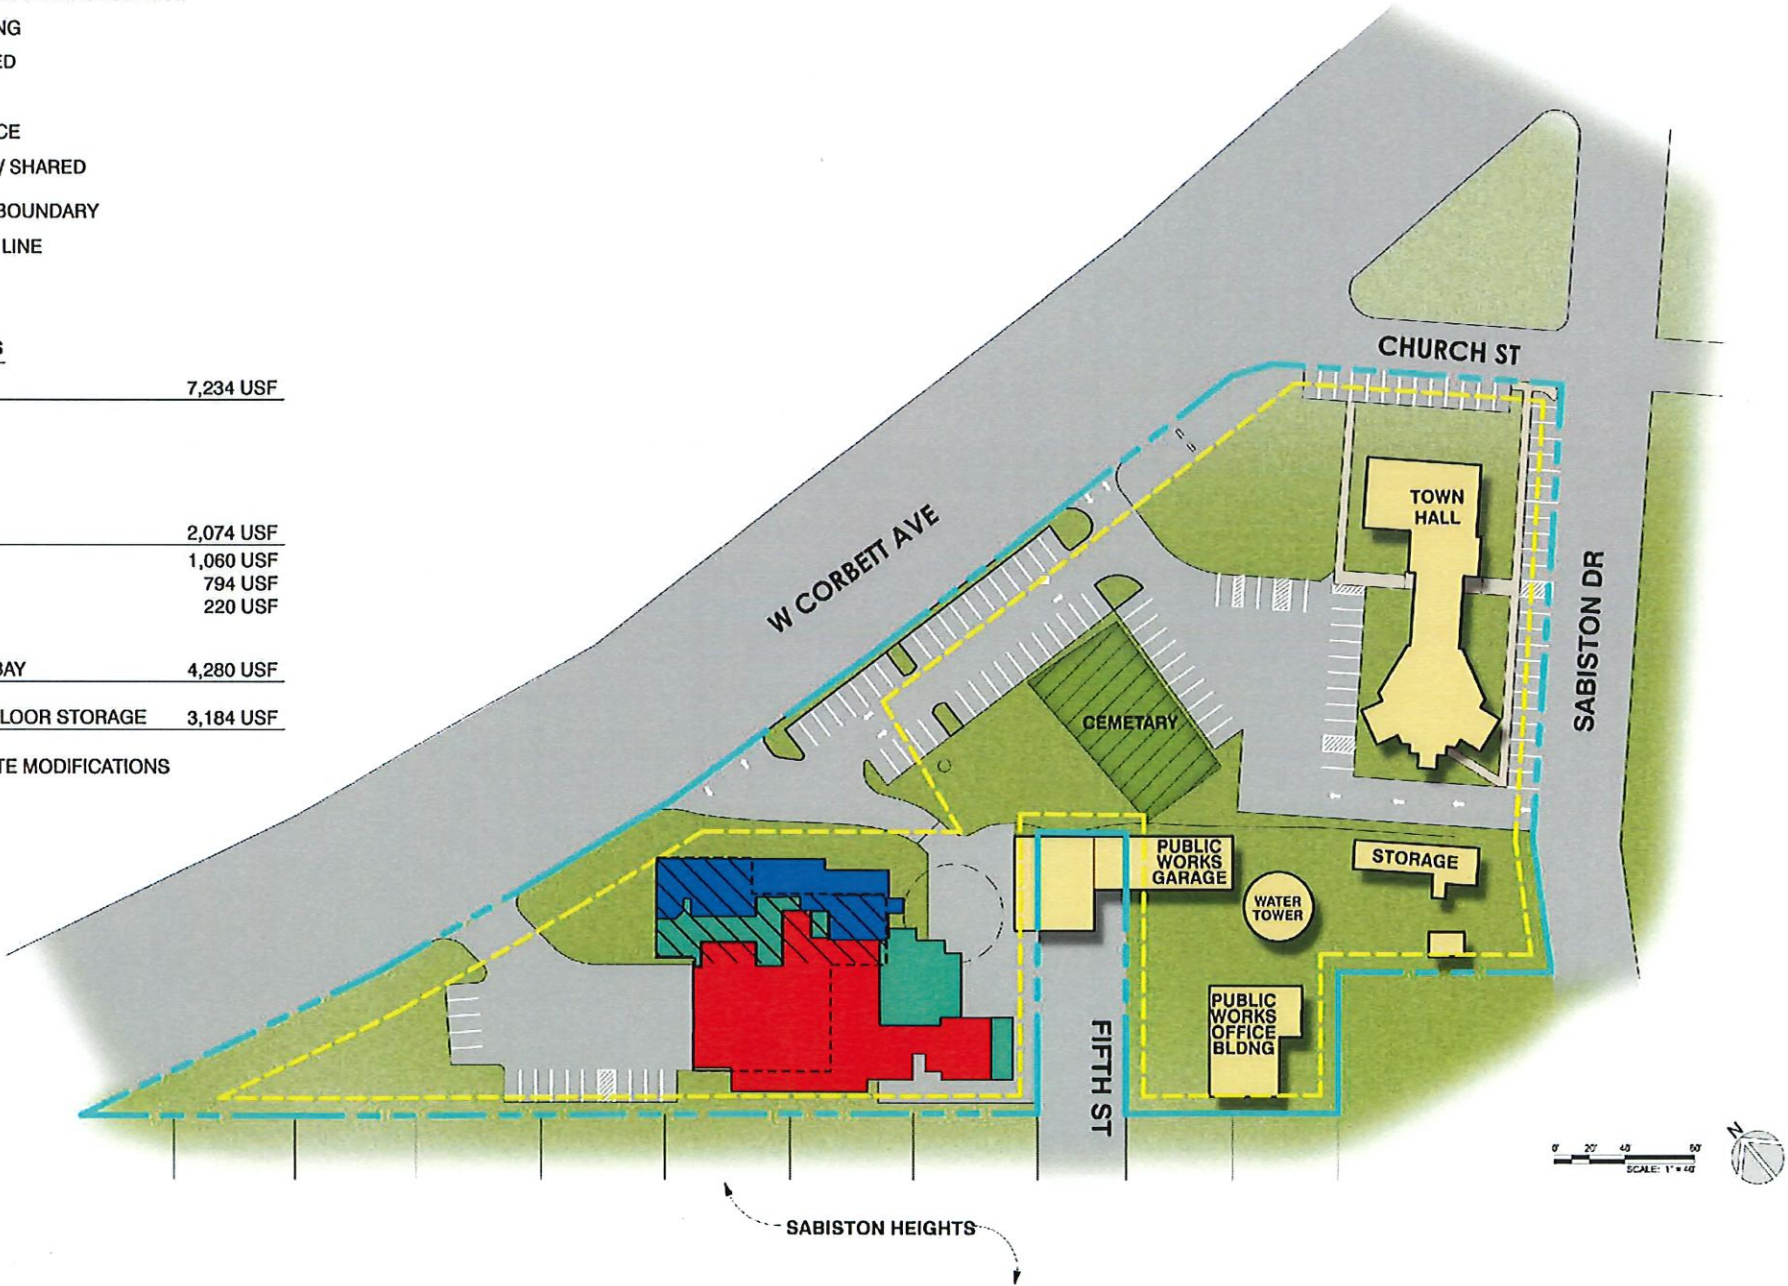

OPTION A




LEGEND

- EXISTING FIRE AND POLICE BUILDING (TO BE DEMOLISHED)
- EXISTING BUILDING
- TO BE RENOVATED
- PROPOSED FIRE
- PROPOSED POLICE
- PROPOSED EOC / SHARED
- SET BACK BOUNDARY
- PROPERTY LINE

SQUARE FOOTAGES

NEW BUILDING	14,788 USF
POLICE	2,702 USF
FIRE	9,658 USF
EOC / SHARED	2,008 USF

NOTE: REQUIRED SITE MODIFICATIONS  
NOT SHOWN

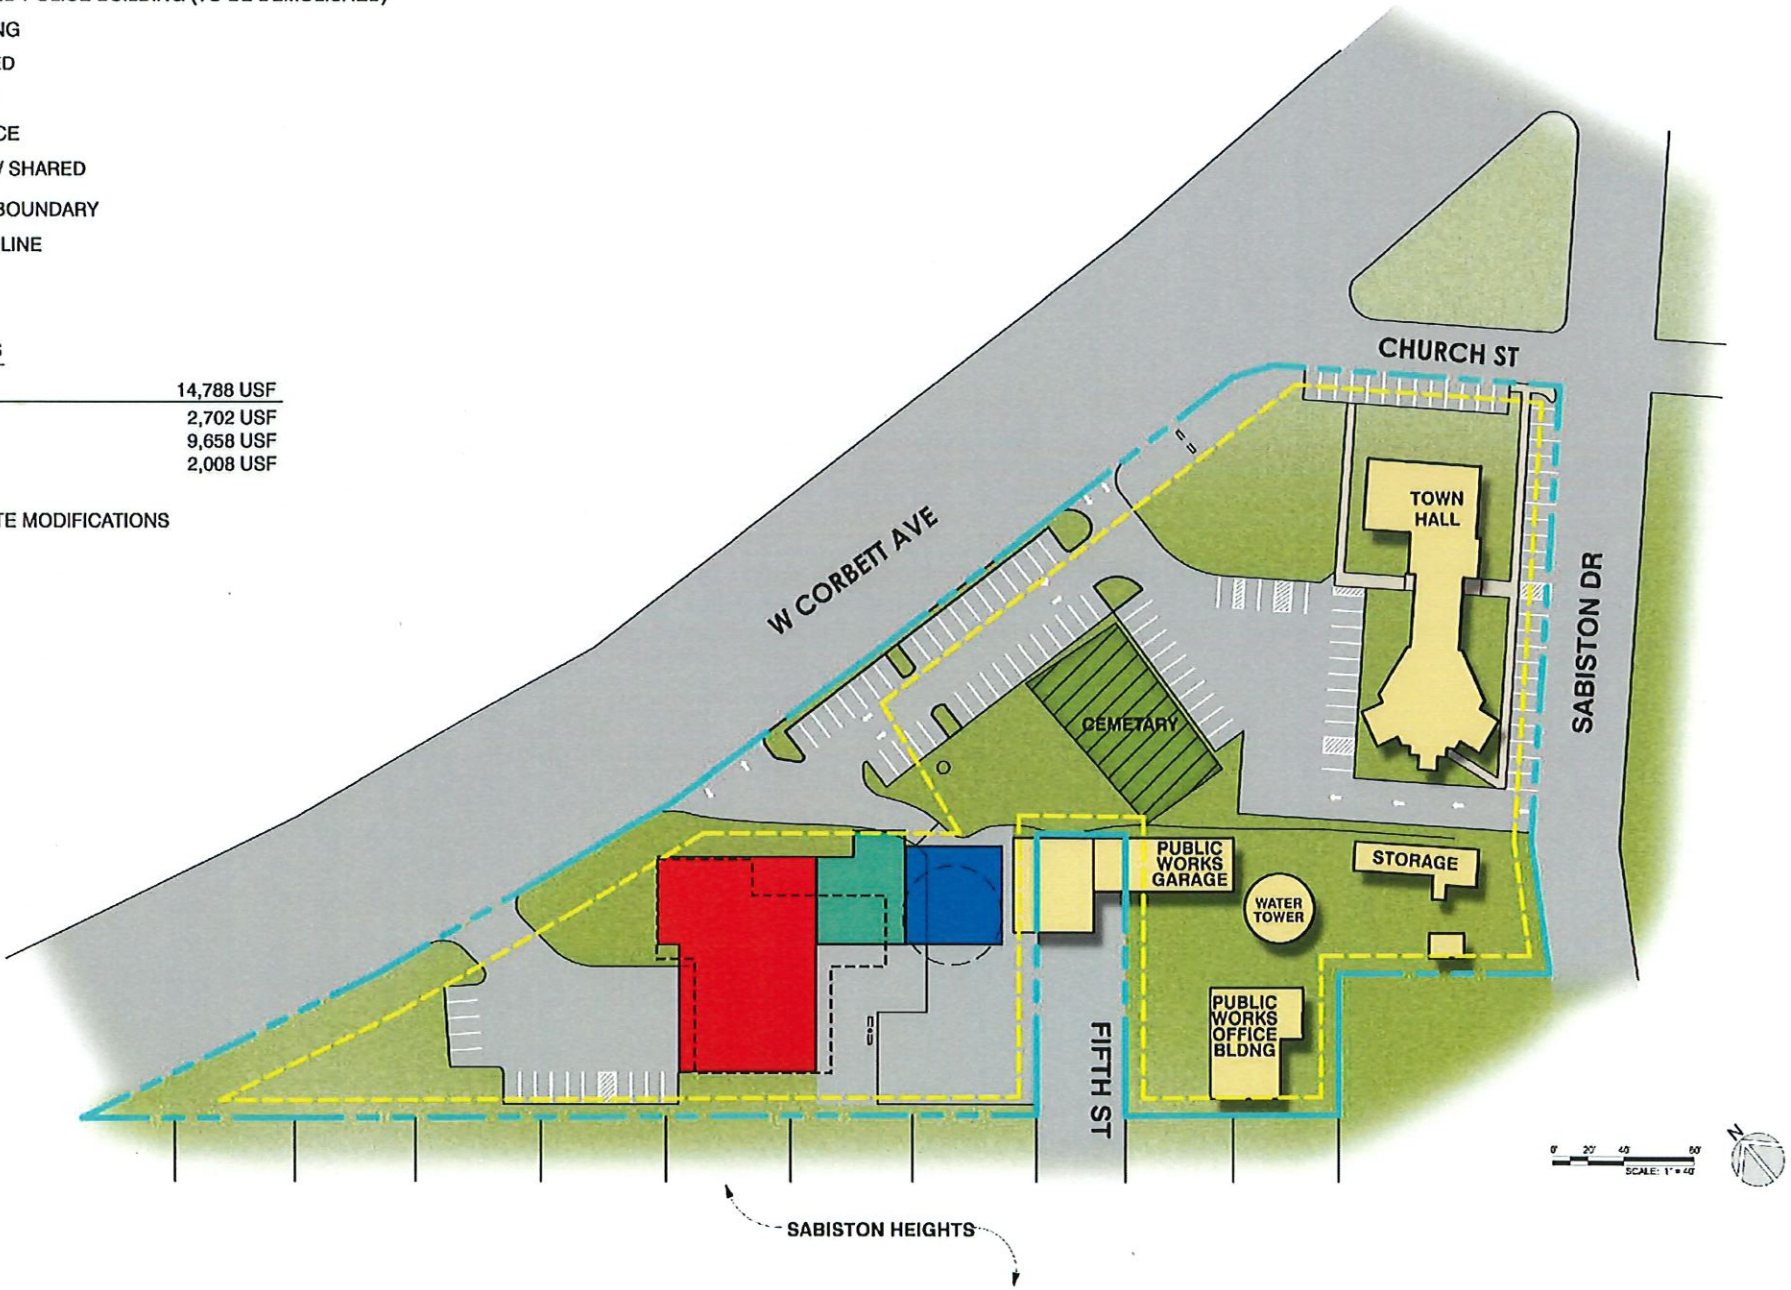

OPTION B




LEGEND

- EXISTING FIRE AND POLICE BUILDING (TO BE DEMOLISHED)
- EXISTING BUILDING
- TO BE RENOVATED
- PROPOSED FIRE
- PROPOSED POLICE
- PROPOSED EOC / SHARED
- SET BACK BOUNDARY
- PROPERTY LINE

SQUARE FOOTAGES

NEW BUILDING	14,788 USF
POLICE	2,702 USF
FIRE	9,658 USF
EOC / SHARED	2,008 USF

NOTE: REQUIRED SITE MODIFICATIONS  
NOT SHOWN

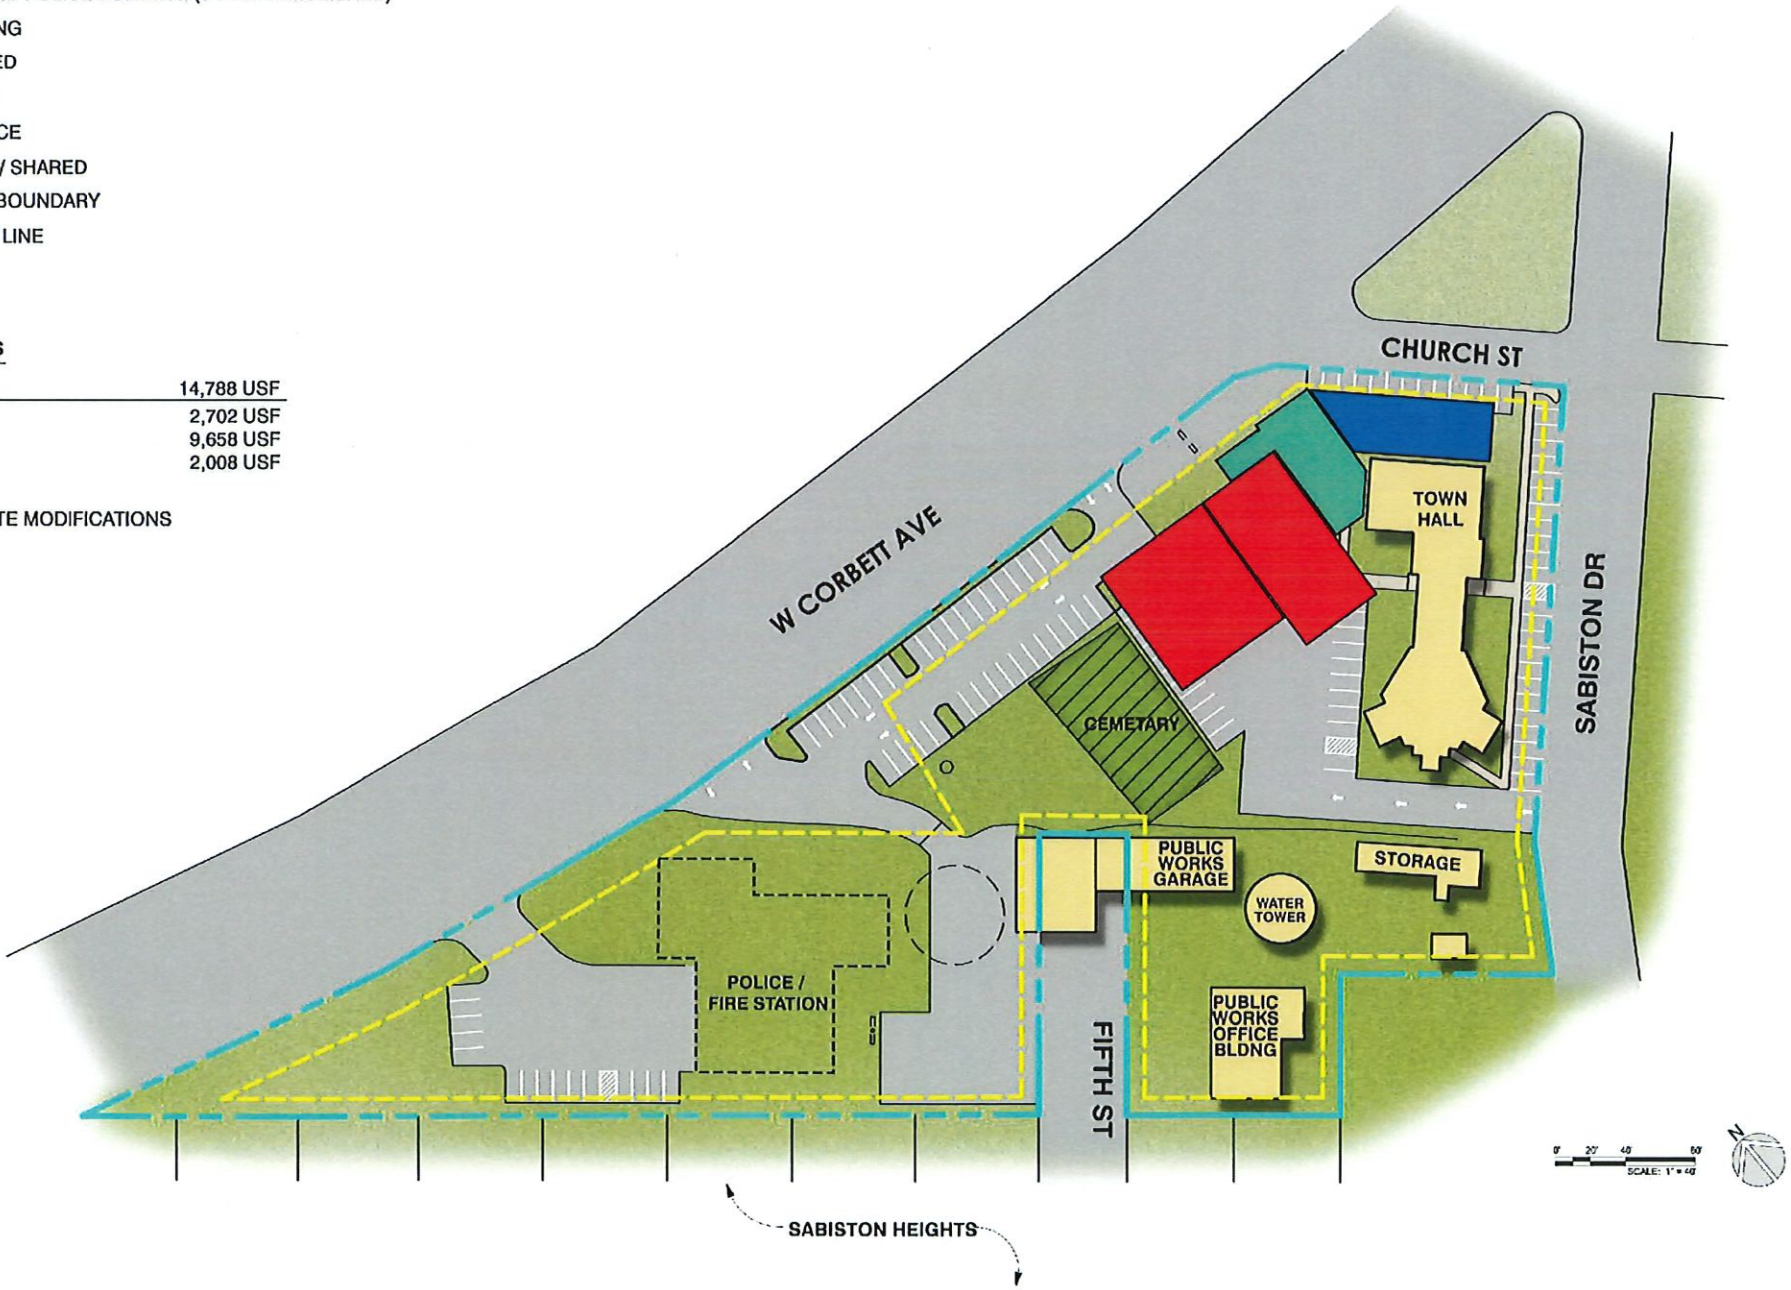

OPTION C




LEGEND

- EXISTING FIRE AND POLICE BUILDING
- EXISTING BUILDING
- TO BE RENOVATED
- PROPOSED FIRE
- PROPOSED POLICE
- PROPOSED EOC / SHARED
- SET BACK BOUNDARY
- PROPERTY LINE
- SEWER LINE
- WATER LINE
- POWER LINE
- DATA LINE

SQUARE FOOTAGES

NEW BUILDING	14,788 USF
POLICE	2,702 USF
FIRE	9,658 USF
EOC / SHARED	2,008 USF

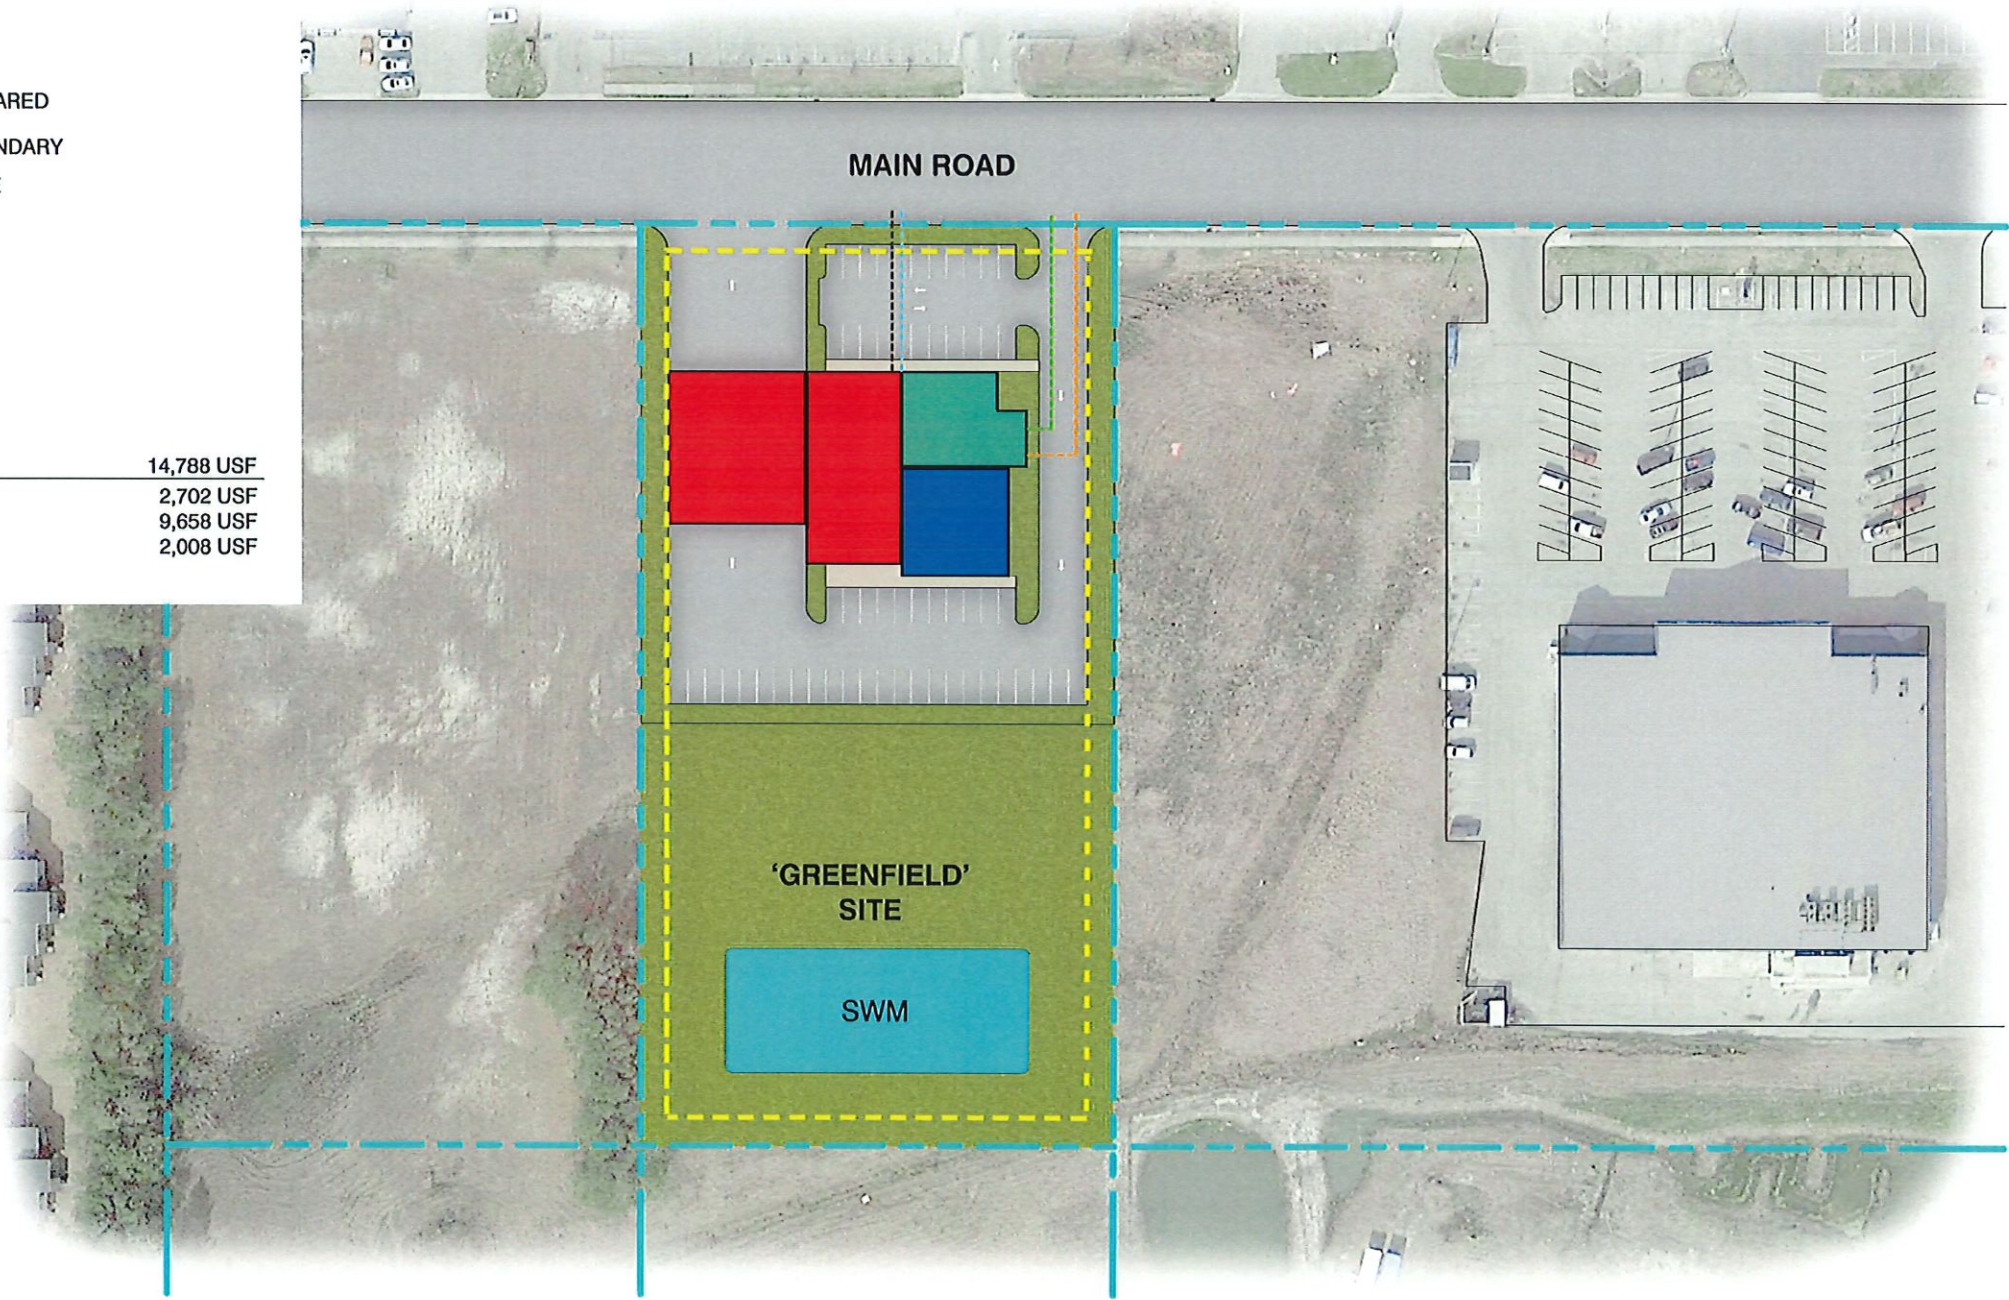

OPTION D