



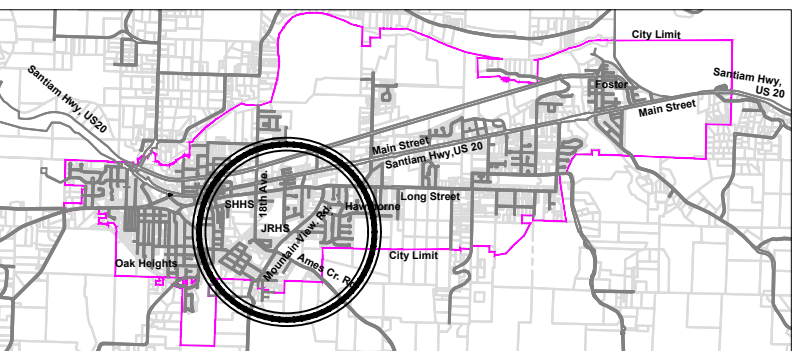

Sweet Home Vicinity Map:
Scale: 1" = 3000'


Project Name:
Sweet Home 2018 Bike & Pedestrian SRTS Project.

Project Location:
18th Ave; SHHS to Grape Loop
Mtn. View Rd - 22nd Ave; Traffic Circle.
Mountain View Rd; Ames Creek Rd to Juniper St
Juniper St; Mountain View Rd to 28th Ave.
Ames Creek Rd; Grape Loop to Mountain View Rd.

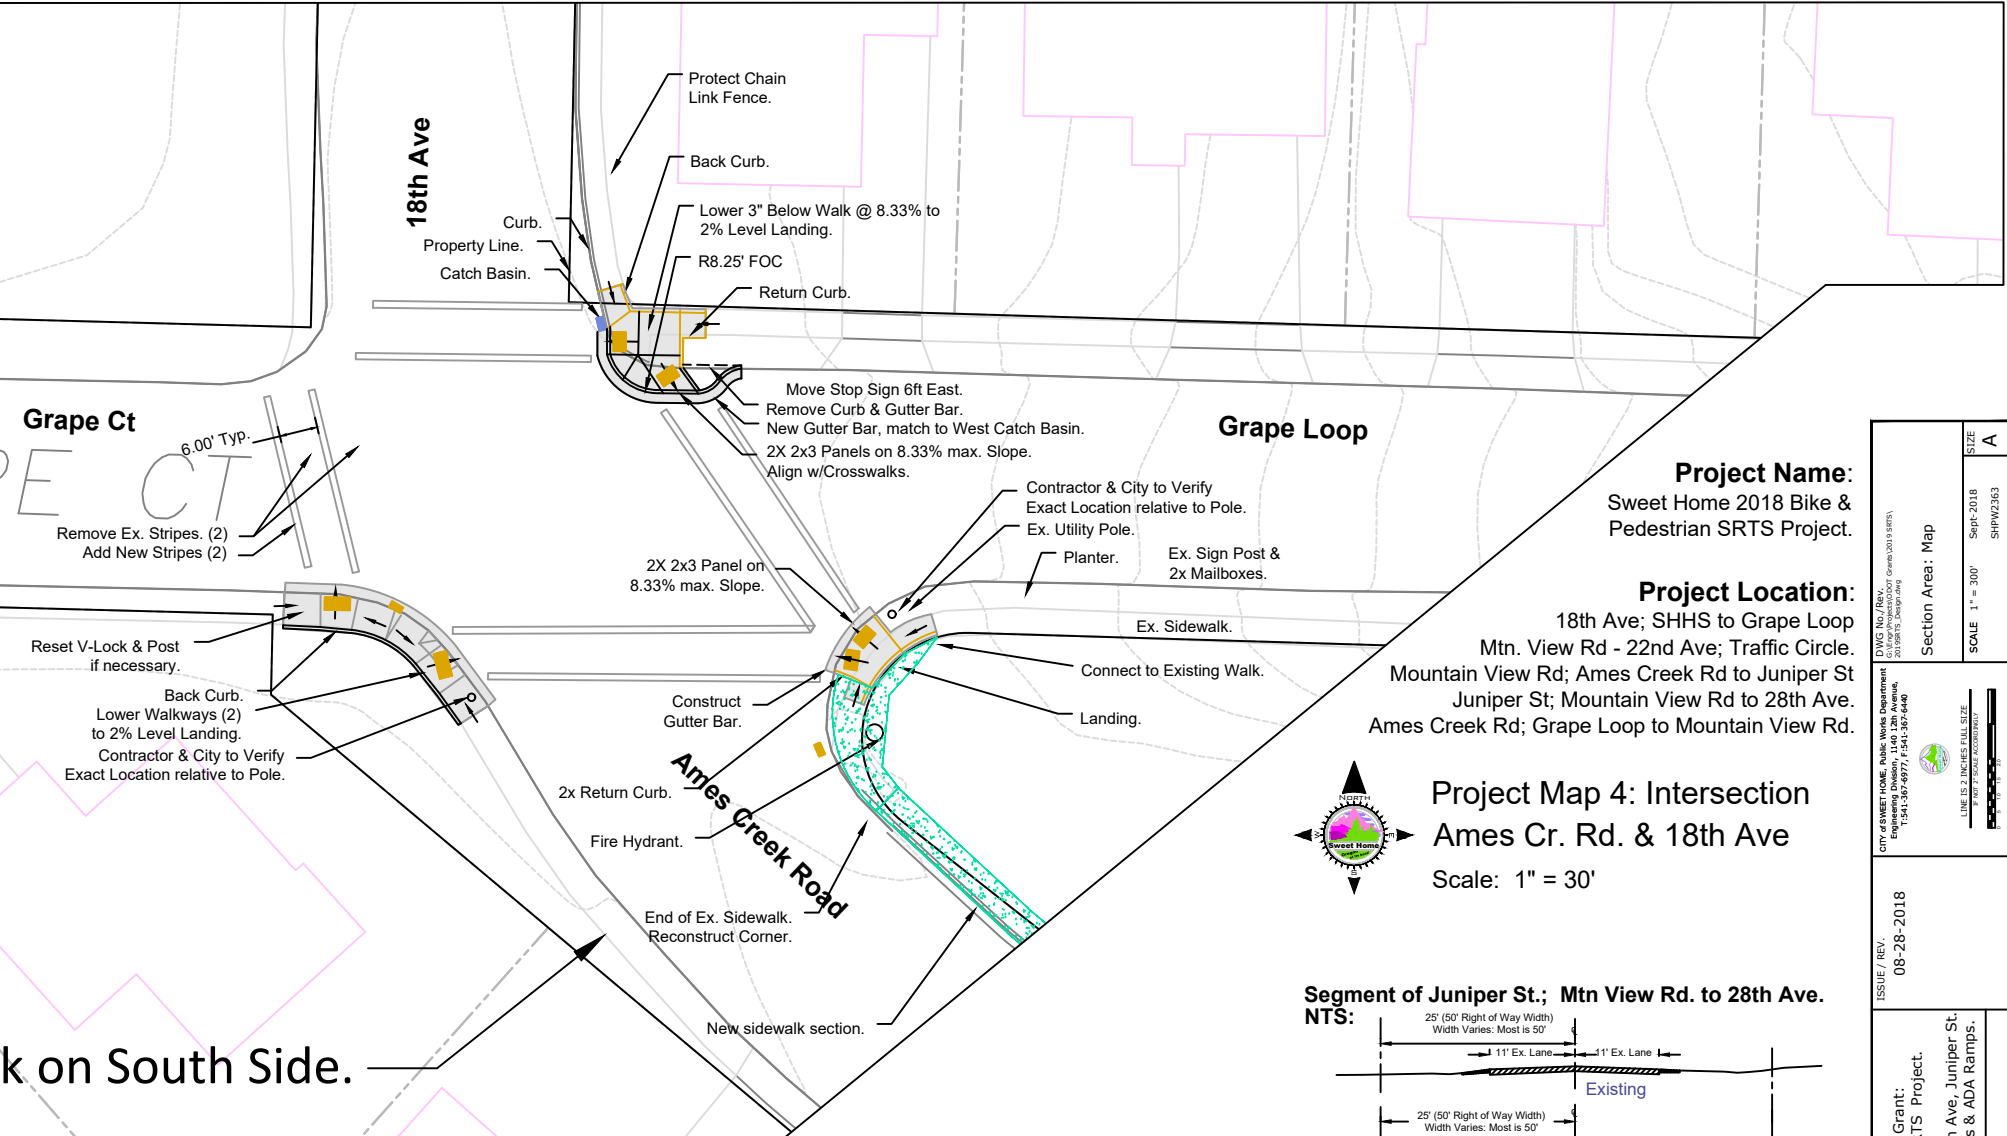


**Project Map 4: Intersection
Ames Cr. Rd. & 18th Ave**
Scale: 1" = 30'

**Segment of Juniper St.; Mtn View Rd. to 28th Ave.
NTS:**

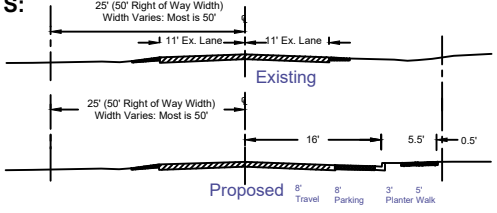

**Segment of Mtn View Rd; 22nd Ave to Juniper St.
NTS:**

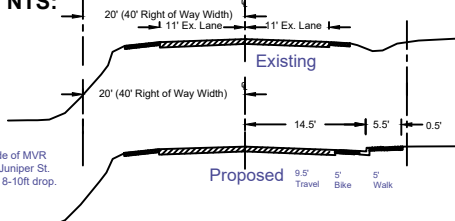

Note:
West Side of MVR
close to Juniper St.
has apx. 8-10ft drop.

DWG No./Rev. City of Sweet Home, Public Works Department Engineering Division, 1140 12th Avenue T541-367-6977, F541-367-6440	Section Area: Map	SIZE 1" = 300' SHPW2363
	ISSUE / REV 08-28-2018	TITLE ODOT 2018 Safe Routes to School Grant: Sweet Home 2018 Bike & Pedestrian SRTS - Project. Mountain View Road, Ames Creek Road, 18th Ave, Juniper St. Sidewalks, Bike Lanes, Drainage, Crosswalks & ADA Ramps.
SHEET 4		