



DATE:3/12/21 FILE:C:\CW_Projects\2817 Sweet Home\2817-003 2021 Pavement Overlay\Drawings\Drawg\Overlays.dwg

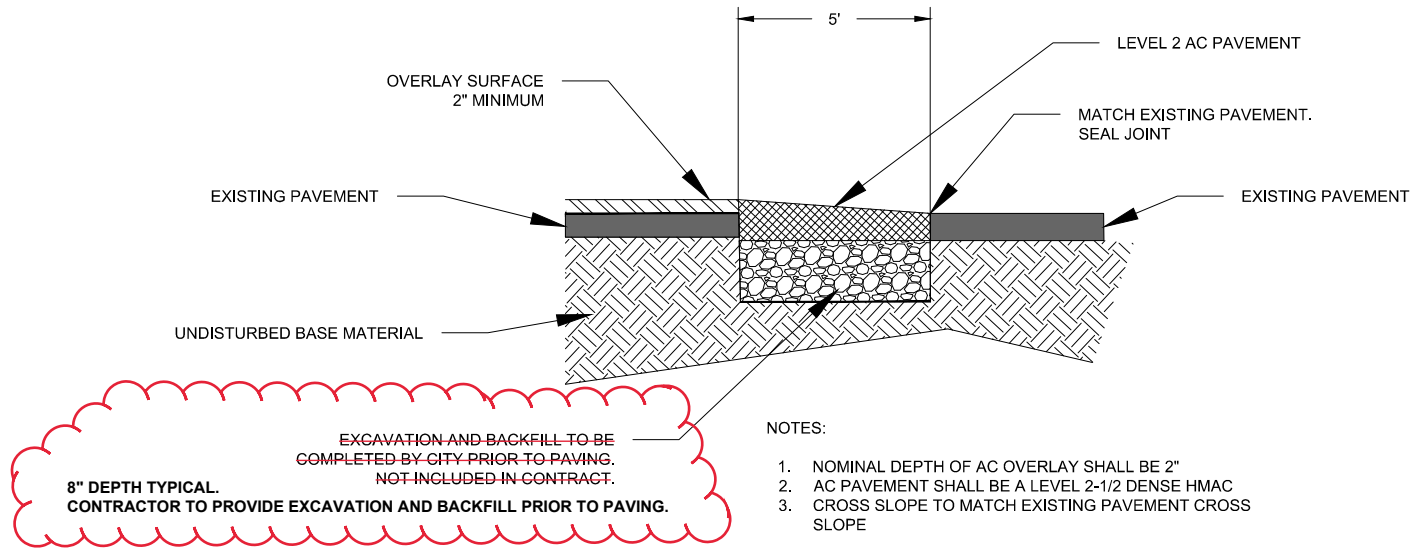

1
D2

OVERLAY TRANSITION DETAIL
NOT TO SCALE

CONCRETE DRIVEWAY TRANSITION

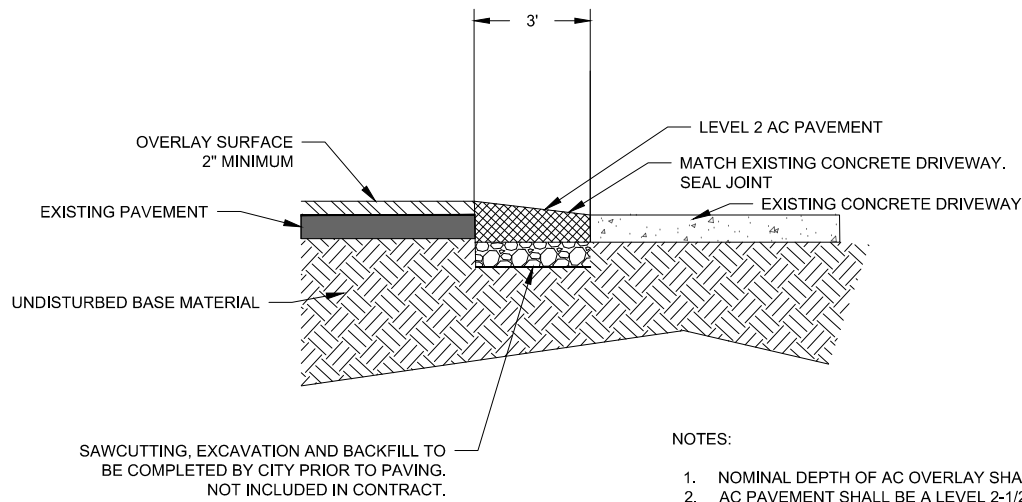


- NOTES:
1. NOMINAL DEPTH OF AC OVERLAY SHALL BE 2"
 2. AC PAVEMENT SHALL BE A LEVEL 2-1/2 DENSE HMAC
 3. CROSS SLOPE TO MATCH EXISTING DRIVEWAY CROSS SLOPE

2
D2


DRIVEWAY TRANSITION DETAILS
NOT TO SCALE

GRAVEL DRIVEWAY TRANSITION

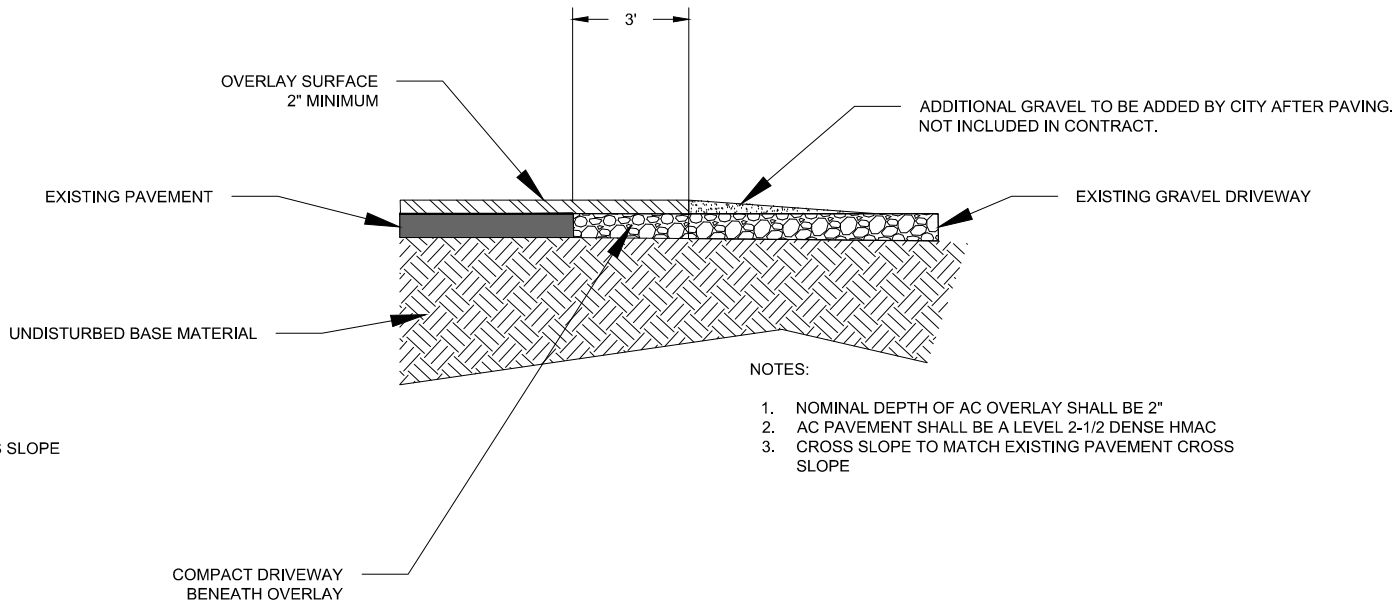

- NOTES:
1. NOMINAL DEPTH OF AC OVERLAY SHALL BE 2"
 2. AC PAVEMENT SHALL BE A LEVEL 2-1/2 DENSE HMAC
 3. CROSS SLOPE TO MATCH EXISTING PAVEMENT CROSS SLOPE

COMPACT DRIVEWAY
BENEATH OVERLAY

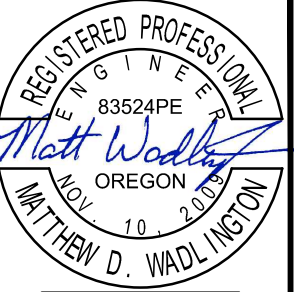

REV.	DATE	DESCRIPTION	BY	PR	MDW
1	4-19-21	Detail 1 text revised.			
Designed By:	ERM	Drawn By:	ERM	Checked By:	MDW
Project No:	2817-403				
DATE: MARCH 10, 2021					
CITY OF SWEET HOME LINN COUNTY, OREGON					
2021 PAVEMENT OVERLAY PROJECT					
TRANSITION DETAILS					
Sheet No:	D2				
Date:	MARCH 10, 2021				