


The map displays the state of Oregon with its major cities and highways. A red arrow points to the project location near Sweet Home. The map includes the following labels:


- Cities:** SEASIDE, LONGVIEW, TILLAMOOK, PORTLAND, THE DALLES, PENDLETON, LA GRANDE, LINCOLN CITY, SALEM, ALBANY, SWEET HOME, CORVALLIS, BEND, EUGENE, SPRINGFIELD, COOS BAY, MYRTLE POINT, ROSEBURG, HANDBON, PORT ORFORD, GOLD BEACH, GRANTS PASS, BROOKINGS, ASHLAND, MEDFORD, ALAMATH FALLS, CRESCENT CITY, BURNS JUNCTION, BURNS, ONTARIO.
- Highways:** 101, 5, 20, 99W, 17E, 38, 42, 97, 30, 20, 5, 199.
- Geographical Features:** PACIFIC OCEAN, WASHINGTON, CALIFORNIA, NEVADA.
- Project Location:** Indicated by a red arrow pointing to SWEET HOME.



PROJECT NO. 2817-003
APRIL 21, 2021

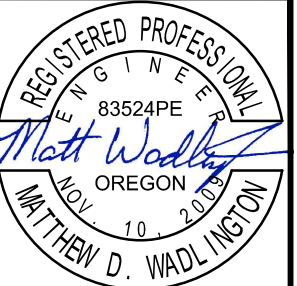

RENEWS: 06/30/2022

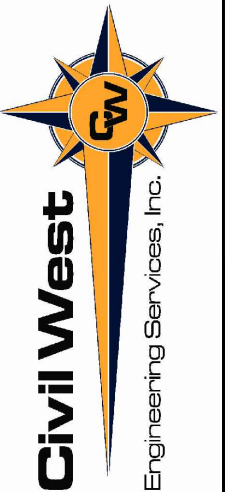

2001 entry 31:
Albany, Oregon 97321
www.civilwest.com

	CATCH BASIN	
	MANHOLE	
	VALVE CAN (WATER, GAS etc...)	


Diagram illustrating three types of driveway overlays:

- DRIVEWAY TRANSITION AREA:** A grid pattern representing a transition area.
- OVERLAY OVERLAY:** A solid gray area representing an overlay.
- OVERLAY TRANSITION AREA:** A cross-hatch pattern representing a transition area.

1. OREGON LAW REQUIRES YOU TO FOLLOW THE RULES ADOPTED BY THE OREGON UTILITY NOTIFICATION CENTER. THOSE RULES ARE SET FORTH IN OAR 952-001-0010 THROUGH 952-001-0090 AND ORS 757.542 THROUGH ORS 757.562 AND ORS 757.993. YOU MAY OBTAIN COPIES OF THE RULES FROM THE CENTER BY CALLING (503) 246-1987.
2. THE CONTRACTOR SHALL CONTACT 'ONE CALL' FOR UTILITY LOCATES PRIOR TO EXCAVATION OR START OF CONSTRUCTION. (1-800-332-2344)
3. THE OVERHEAD ELECTRICAL DISTRIBUTION SYSTEMS ARE NOT SPECIFICALLY INDICATED ON THE DRAWINGS BUT DO EXIST ALONG THE PAVING IMPROVEMENT ROUTES.
4. THE EXISTING VALVE BOXES AND MANHOLES MAY NOT BE SPECIFICALLY INDICATED ON THE DRAWINGS BUT DO EXIST ALONG THE PAVING IMPROVEMENT ROUTES. CONTRACTOR SHALL LOCATE PRIOR TO THE START OF CONSTRUCTION AND PROTECT AS REQ'D FOR A COMPLETED PAVING IMPROVEMENT PROJECT.
5. ALL MATERIALS AND WORK SHALL BE AS SPECIFIED AND CONFORM TO THE LATEST EDITION OF THE OREGON STANDARD SPECIFICATIONS (OSS) FOR CONSTRUCTION AND THE AMERICAN PUBLIC WORKS ASSOCIATION (APWA).

PRELIMINARY - NOT FOR CONSTRUCTION

SHEET NO.	SHEET TITLE
G1	COVER SHEET, INDEX, LEGEND, LOCATION, & VICINITY MAP
E	4TH AVE NORTH OF HOLLEY RD
F	42ND SOUTH OF LONG ST
G	LOCUST ST & 54TH AVE
H	LARCH ST & LOCUST ST
I	52ND AVE & OSAGE ST & POPLAR ST
J	VINE ST
K	POPLAR ST
L	13TH AVE & OSAGE
M	NANDINA ST & 56TH AVE
D1	TYPICAL STREET SECTIONS
D2	TRANSITION DETAILS

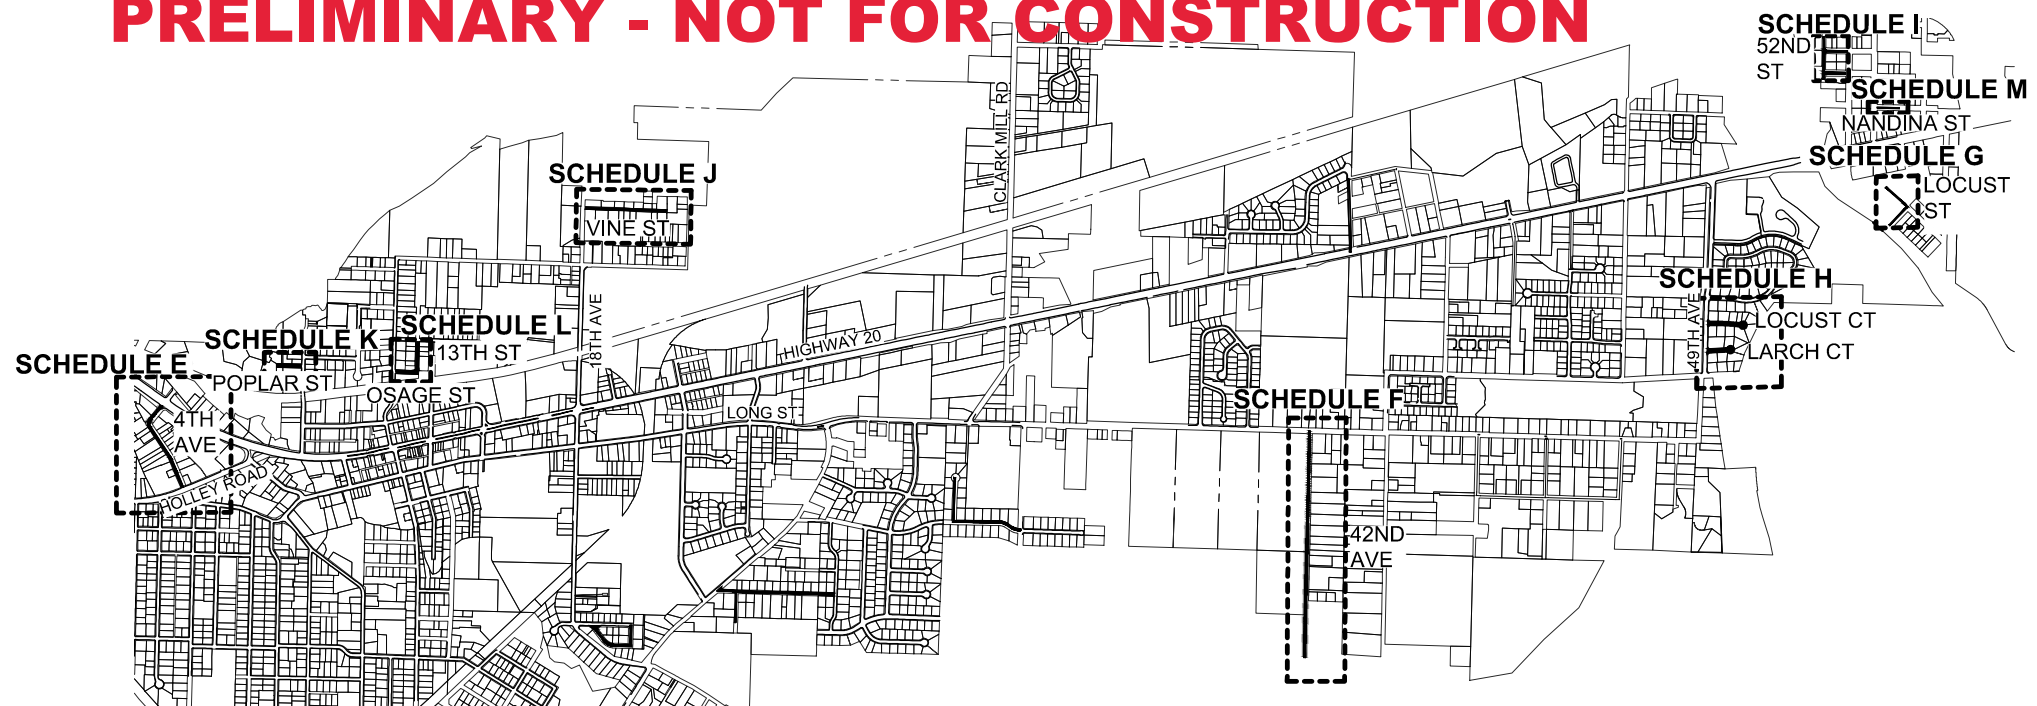


NOT TO SCALE

Date	Sheet No.	CITY OF SWEET HOME LINN COUNTY, OREGON				REV.	DATE	DESCRIPTION	BY
		2021 PAVEMENT OVERLAY PROJECT PH. 2							
		COVER SHEET, INDEX, LEGEND, LOCATION, + VICINITY MAP							
						</			


	KEYED NOTES
①	VALVE CAN PROTECT IN PLACE, RAISE AS NECESSARY
②	MANHOLE PROTECT IN PLACE, RAISE AS NECESSARY
③	STORM DRAIN CATCH BASIN PROTECTION TYPICAL.
④	OVERLAY TRANSITION, SEE DETAIL 1 SHEET D2
⑤	DRIVEWAY APRON, SEE DETAIL 2 SHEET D2

SHEET NOTES:

1. BEGIN AND END OF CONSTRUCTION SHALL BE TAPERED TO MATCH EXISTING PAVEMENT.
2. EXISTING SEWER AND STORM DRAIN MANHOLES; VALVE CANS; AND ALL OTHER UTILITIES ALONG ROAD IMPROVEMENT AREA AS INDICATED ON THE PLANS ARE TO BE VERIFIED IN FIELD AND SHALL BE PROTECTED IN PLACE OR REPAIRED TO PRE-CONSTRUCTION CONDITION OR BETTER BY CONTRACTOR. ADDITIONAL UTILITIES MAY EXIST AT THE SITES.
3. CONTRACTOR TO MAINTAIN EXISTING UTILITY STRUCTURES ON EXISTING ASPHALT SURFACE.
4. CONTRACTOR TO MAINTAIN ONE LANE OF TRAFFIC OPEN AT ALL TIMES DURING COURSE OF CONSTRUCTION.
5. CONTRACTOR TO PROVIDE A CLEAN TRANSITION BETWEEN NEW IMPROVEMENTS AND EXISTING SITE SURFACES. CONTRACTOR SHALL PAY SPECIAL ATTENTION TO TRANSITIONS AT CROSS STREETS AND DRIVEWAYS.
6. ALL CROSS STREETS AND DRIVEWAYS ARE IDENTIFIED AT THE APPROXIMATE LOCATIONS. ACTUAL WIDTH OF DRIVEWAYS AND CROSS STREETS MAY VARY. CONTRACTOR SHALL FIELD VERIFY.
7. PAVEMENT MARKINGS SUCH AS STOP BARS, CROSS WALKS ETC. SHALL BE FIELD VERIFIED AND SHALL BE REPLACED BY THE CONTRACTOR AFTER COMPLETION OF OVERLAY RESURFACING. ADDITIONAL PAVEMENT MARKINGS MAY EXIST AT THE SITES.
8. OVERLAYED SURFACE SHALL BE CURED AND OPEN TO TRAFFIC BY 5:00 PM EACH DAY.
9. ANY NECESSARY SIDEWALK AND PEDESTRIAN RAMP WORK WILL BE COMPLETED UNDER A SEPARATE PROJECT.

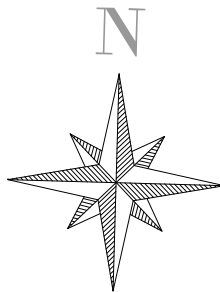

PLAN SCALE

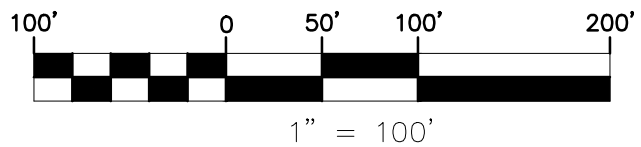

4TH AVE NORTH OF HOLLEY RD

PRELIMINARY




200 Ferry St.
Albany, Oregon 97321
541-266-8601
www.civilwest.com

[illegible]CITY OF SWEET HOME
LINN COUNTY, OREGON

2021 PAVEMENT OVERLAY PROJECT PH. 2

4TH AVE NORTH OF HOLLEY RD

Sheet No.	E
Date	APRIL 21, 2021


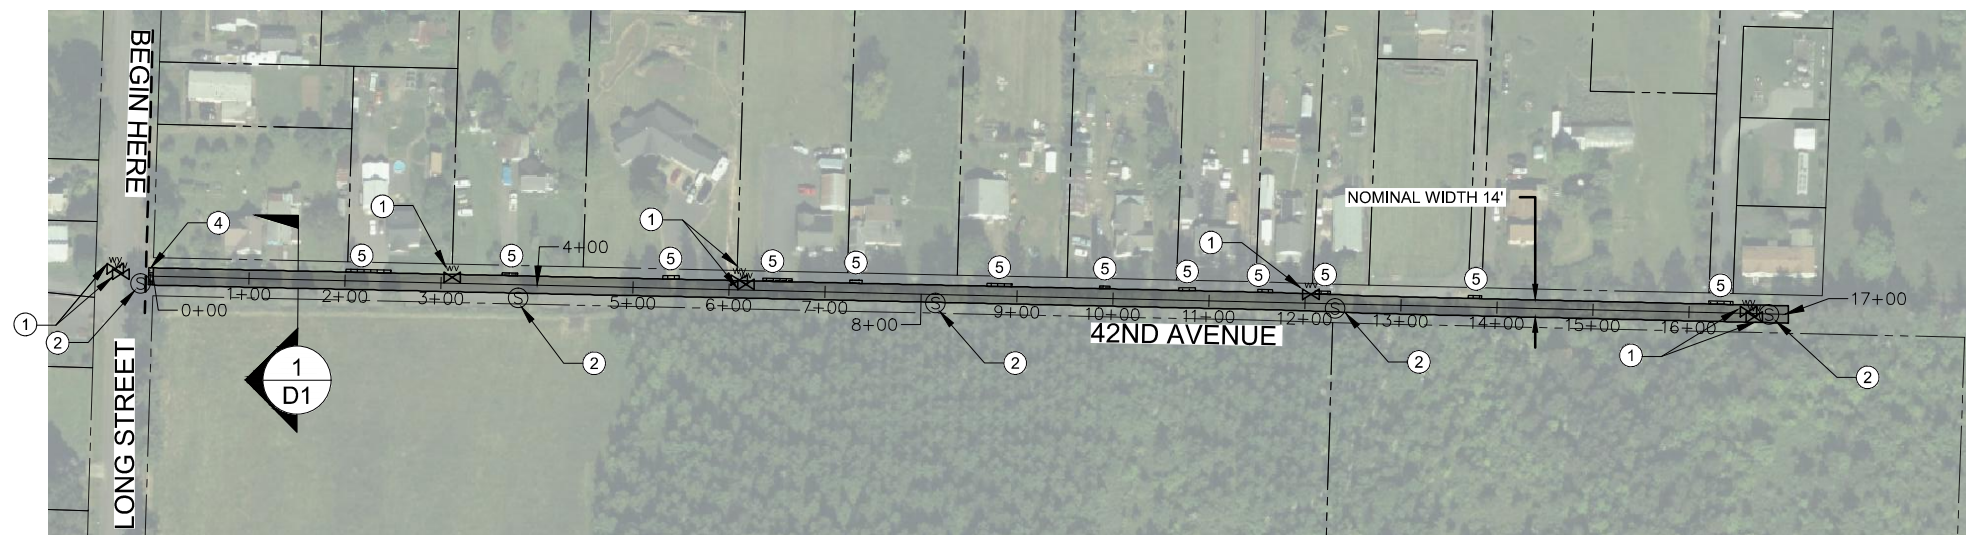


42ND SOUTH OF LONG ST

SHEET NOTES:

1. BEGIN AND END OF CONSTRUCTION SHALL BE TAPERED TO MATCH EXISTING PAVEMENT.
2. EXISTING SEWER AND STORM DRAIN MANHOLES; VALVE CANS; AND ALL OTHER UTILITIES ALONG ROAD IMPROVEMENT AREA AS INDICATED ON THE PLANS ARE TO BE VERIFIED IN FIELD AND SHALL BE PROTECTED IN PLACE OR REPAIRED TO PRE-CONSTRUCTION CONDITION OR BETTER BY CONTRACTOR. ADDITIONAL UTILITIES MAY EXIST AT THE SITES.
3. CONTRACTOR TO RAISE EXISTING UTILITIES TO MATCH NEW ASPHALT SURFACE.
4. CONTRACTOR TO MAINTAIN ONE LANE OF TRAFFIC OPEN AT ALL TIMES DURING COURSE OF CONSTRUCTION.
5. CONTRACTOR TO PROVIDE A CLEAN TRANSITION BETWEEN NEW IMPROVEMENTS AND EXISTING SITE SURFACES. CONTRACTOR SHALL PAY SPECIAL ATTENTION TO TRANSITIONS AT CROSS STREETS AND DRIVEWAYS.
6. ALL CROSS STREETS AND DRIVEWAYS ARE IDENTIFIED AT THE APPROXIMATE LOCATIONS. ACTUAL WIDTH OF DRIVEWAYS AND CROSS STREETS MAY VARY. CONTRACTOR SHALL FIELD VERIFY.
7. PAVEMENT MARKINGS SUCH AS STOP BARS, CROSS WALKS ETC. SHALL BE FIELD VERIFIED AND SHALL BE REPLACED BY THE CONTRACTOR AFTER COMPLETION OF OVERLAY RESURFACING. ADDITIONAL PAVEMENT MARKINGS MAY EXIST AT THE SITES.
8. OVERLAYED SURFACE SHALL BE CURED AND OPEN TO TRAFFIC BY 5:00 PM EACH DAY.
9. ANY NECESSARY SIDEWALK AND PEDESTRIAN RAMP WORK WILL BE COMPLETED UNDER A SEPARATE PROJECT.

PRELIMINARY - NOT FOR CONSTRUCTION

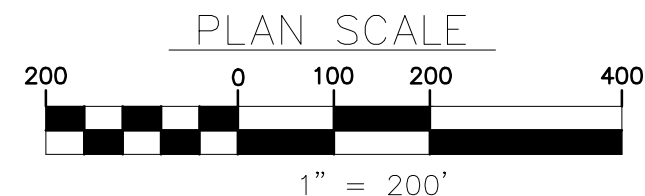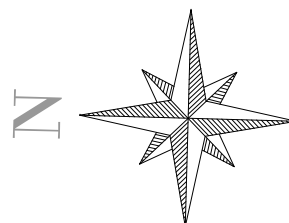

	KEYED NOTES
①	VALVE CAN PROTECT IN PLACE, RAISE AS NECESSARY
②	MANHOLE PROTECT IN PLACE, RAISE AS NECESSARY
③	STORM DRAIN GRATE PROTECTION TYPICAL
④	OVERLAY TRANSITION, SEE DETAIL 1 SHEET D2
⑤	DRIVEWAY APRON, SEE DETAIL 2 SHEET D2

PRELIMINARY





200 Ferry St. Albany, Oregon 97321	541-266-8601 www.civilwest.com
---------------------------------------	--


Date	Sheet No.	CITY OF SWEET HOME LINN COUNTY, OREGON	REV.	DATE	DESCRIPTION	BY		
		2021 PAVEMENT OVERLAY PROJECT PH. 2	Designed By:	ERM	Drawn By:	ERM	Checked By:	MDW
			Project No: 2817-003					
		42ND SOUTH OF LONG ST						

1. BEGIN AND END OF CONSTRUCTION SHALL BE TAPERED TO MATCH EXISTING PAVEMENT.
2. EXISTING SEWER AND STORM DRAIN MANHOLES; VALVE CANS; AND ALL OTHER UTILITIES ALONG ROAD IMPROVEMENT AREA AS INDICATED ON THE PLANS ARE TO BE VERIFIED IN FIELD AND SHALL BE PROTECTED IN PLACE OR REPAIRED TO PRE-CONSTRUCTION CONDITION OR BETTER BY CONTRACTOR. ADDITIONAL UTILITIES MAY EXIST AT THE SITES.
3. CONTRACTOR TO RAISE EXISTING UTILITIES TO MATCH NEW ASPHALT SURFACE.
4. CONTRACTOR TO MAINTAIN ONE LANE OF TRAFFIC OPEN AT ALL TIMES DURING COURSE OF CONSTRUCTION.
5. CONTRACTOR TO PROVIDE A CLEAN TRANSITION BETWEEN NEW IMPROVEMENTS AND EXISTING SITE SURFACES. CONTRACTOR SHALL PAY SPECIAL ATTENTION TO TRANSITIONS AT CROSS STREETS AND DRIVEWAYS.
6. ALL CROSS STREETS AND DRIVEWAYS ARE IDENTIFIED AT THE APPROXIMATE LOCATIONS. ACTUAL WIDTH OF DRIVEWAYS AND CROSS STREETS MAY VARY. CONTRACTOR SHALL FIELD VERIFY.
7. PAVEMENT MARKINGS SUCH AS STOP BARS, CROSS WALKS ETC. SHALL BE FIELD VERIFIED AND SHALL BE REPLACED BY THE CONTRACTOR AFTER COMPLETION OF OVERLAY RESURFACING. ADDITIONAL PAVEMENT MARKINGS MAY EXIST AT THE SITES.
8. OVERLAYED SURFACE SHALL BE CURED AND OPEN TO TRAFFIC BY 5:00 PM EACH DAY.
9. ANY NECESSARY SIDEWALK AND PEDESTRIAN RAMP WORK WILL BE COMPLETED UNDER A SEPARATE PROJECT.

	KEYED NOTES
①	VALVE CAN PROTECT IN PLACE, RAISE AS NECESSARY
②	MANHOLE PROTECT IN PLACE, RAISE AS NECESSARY
③	STORM DRAIN GRATE PROTECTION TYPICAL
④	OVERLAY TRANSITION, SEE DETAIL 1 SHEET D2
⑤	DRIVEWAY APRON, SEE DETAIL 2 SHEET D2

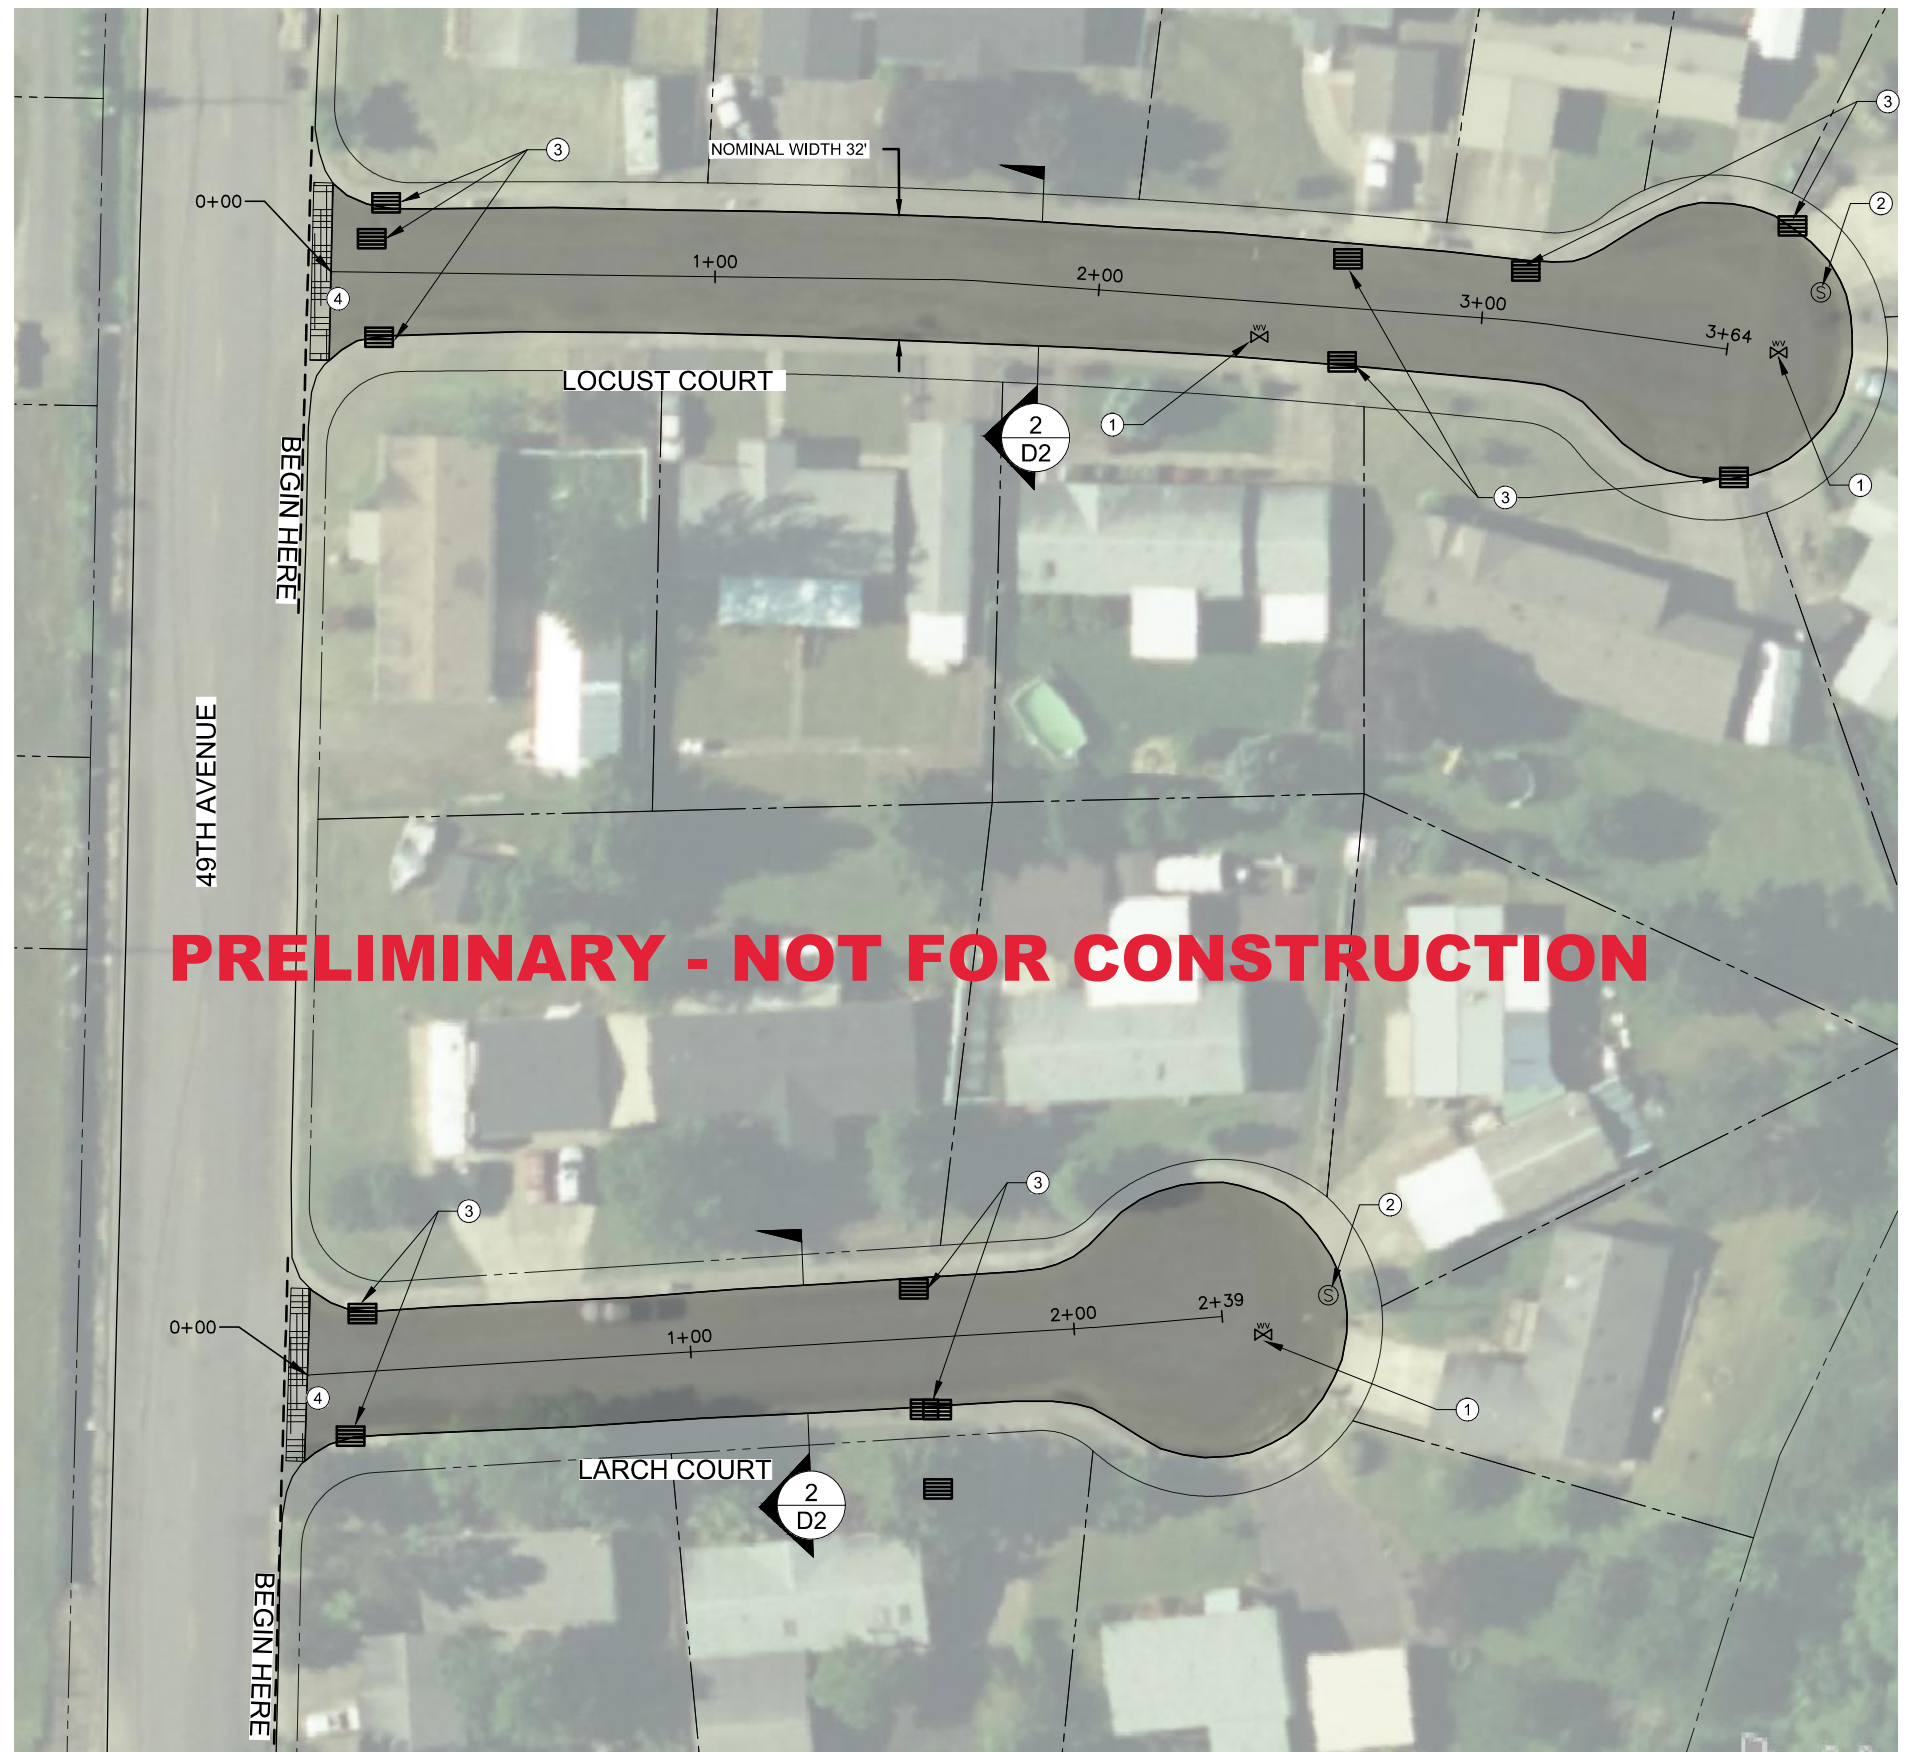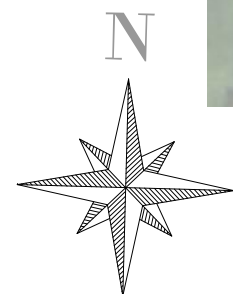

LARCH ST & LOCUST ST

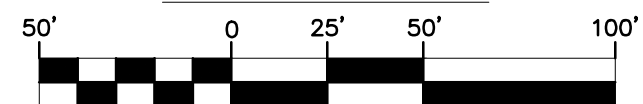
$$1'' = 50'$$

PRELIMINARY



2001 Emily St.
Albany, Oregon 97321
www.civilwest.com
541-266-6661


Date	APRIL 21, 2021 		Sheet No.
CITY OF SWEET HOME LINN COUNTY, OREGON		2021 PAVEMENT OVERLAY PROJECT PH. 2 LARCH ST + LOCUST ST	
REV.	DATE	DESCRIPTION	BY
Designed By:		ERM	Checked By:
Drawn By:		ERM	
Project No:		2817-003	
		MDW	

DATE: 4/21/21 FILE: O:\CW_Projects\2817 Sweet Home\2817-003 2021 Pavement Overlay\04 Final Design\Drawings\Dwg\Overlays.dwg



SHEET NOTES:

1. BEGIN AND END OF CONSTRUCTION SHALL BE TAPERED TO MATCH EXISTING PAVEMENT.
2. EXISTING SEWER AND STORM DRAIN MANHOLES; VALVE CANS; AND ALL OTHER UTILITIES ALONG ROAD IMPROVEMENT AREA AS INDICATED ON THE PLANS ARE TO BE VERIFIED IN FIELD AND SHALL BE PROTECTED IN PLACE OR REPAIRED TO PRE-CONSTRUCTION CONDITION OR BETTER BY CONTRACTOR. ADDITIONAL UTILITIES MAY EXIST AT THE SITES.
3. CONTRACTOR TO RAISE EXISTING UTILITIES TO MATCH NEW ASPHALT SURFACE.
4. CONTRACTOR TO MAINTAIN ONE LANE OF TRAFFIC OPEN AT ALL TIMES DURING COURSE OF CONSTRUCTION.
5. CONTRACTOR TO PROVIDE A CLEAN TRANSITION BETWEEN NEW IMPROVEMENTS AND EXISTING SITE SURFACES. CONTRACTOR SHALL PAY SPECIAL ATTENTION TO TRANSITIONS AT CROSS STREETS AND DRIVEWAYS.
6. ALL CROSS STREETS AND DRIVEWAYS ARE IDENTIFIED AT THE APPROXIMATE LOCATIONS. ACTUAL WIDTH OF DRIVEWAYS AND CROSS STREETS MAY VARY. CONTRACTOR SHALL FIELD VERIFY.
7. PAVEMENT MARKINGS SUCH AS STOP BARS, CROSS WALKS ETC. SHALL BE FIELD VERIFIED AND SHALL BE REPLACED BY THE CONTRACTOR AFTER COMPLETION OF OVERLAY RESURFACING. ADDITIONAL PAVEMENT MARKINGS MAY EXIST AT THE SITES.
8. OVERLAYED SURFACE SHALL BE CURED AND OPEN TO TRAFFIC BY 5:00 PM EACH DAY.
9. ANY NECESSARY SIDEWALK AND PEDESTRIAN RAMP WORK WILL BE COMPLETED UNDER A SEPARATE PROJECT.

	KEYED NOTES
①	VALVE CAN PROTECT IN PLACE, RAISE AS NECESSARY
②	MANHOLE PROTECT IN PLACE, RAISE AS NECESSARY
③	STORM DRAIN GRATE PROTECTION TYPICAL
④	OVERLAY TRANSITION, SEE DETAIL 1 SHEET D2
⑤	DRIVEWAY APRON, SEE DETAIL 2 SHEET D2

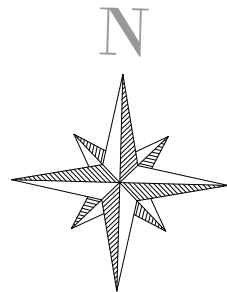

PLAN SCALE

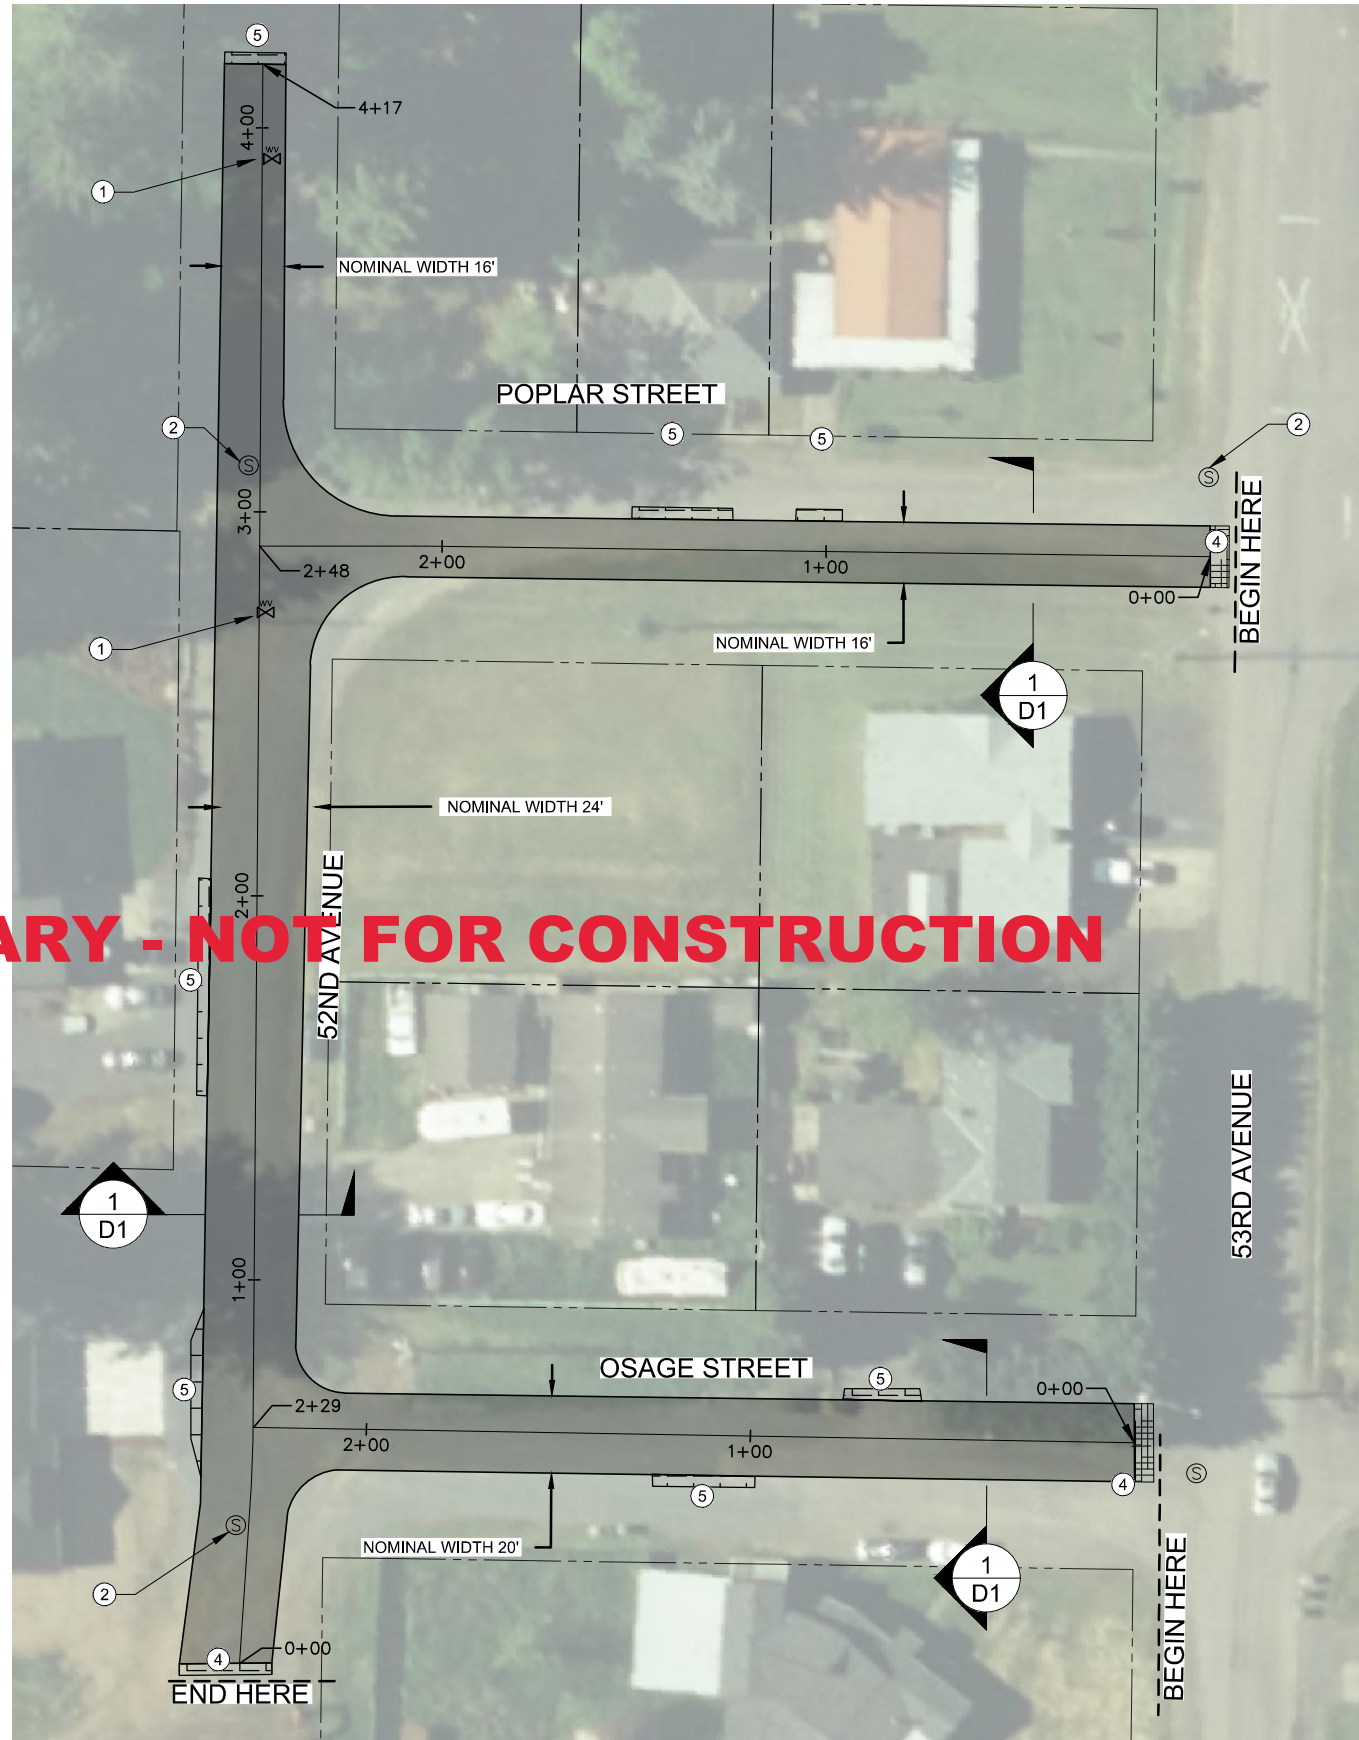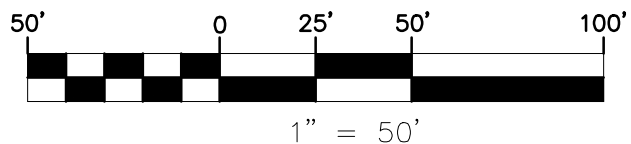

52ND AVE & OSAGE ST & POPLAR ST

PRELIMINARY



200 Ferry St.
Albany, Oregon 97321
541-266-8601
www.civilwest.com


	Sheet No.				
	Date	APRIL 21, 2021			
		CITY OF SWEET HOME LINN COUNTY, OREGON		2021 PAVEMENT OVERLAY PROJECT PH. 2	
		52ND AVE + OSAGE ST + POPLAR ST			
REV.	DATE	DESCRIPTION	BY		
Designed By:		ERM	Drawn By:	ERM	Checked By: MDW
Project No: 2817-003					

DATE: 4/21/21 FILE: O:\CW_Projects\2817 Sweet Home\2817-003 2021 Pavement Overlay\04 Final Design\Drawings\Dwg\Overlays.dwg

SHEET NOTES:


1. BEGIN AND END OF CONSTRUCTION SHALL BE TAPERED TO MATCH EXISTING PAVEMENT.
2. EXISTING SEWER AND STORM DRAIN MANHOLES; VALVE CANS; AND ALL OTHER UTILITIES ALONG ROAD IMPROVEMENT AREA AS INDICATED ON THE PLANS ARE TO BE VERIFIED IN FIELD AND SHALL BE PROTECTED IN PLACE OR REPAIRED TO PRE-CONSTRUCTION CONDITION OR BETTER BY CONTRACTOR. ADDITIONAL UTILITIES MAY EXIST AT THE SITES.
3. CONTRACTOR TO RAISE EXISTING UTILITIES TO MATCH NEW ASPHALT SURFACE.
4. CONTRACTOR TO MAINTAIN ONE LANE OF TRAFFIC OPEN AT ALL TIMES DURING COURSE OF CONSTRUCTION.
5. CONTRACTOR TO PROVIDE A CLEAN TRANSITION BETWEEN NEW IMPROVEMENTS AND EXISTING SITE SURFACES. CONTRACTOR SHALL PAY SPECIAL ATTENTION TO TRANSITIONS AT CROSS STREETS AND DRIVEWAYS.
6. ALL CROSS STREETS AND DRIVEWAYS ARE IDENTIFIED AT THE APPROXIMATE LOCATIONS. ACTUAL WIDTH OF DRIVEWAYS AND CROSS STREETS MAY VARY. CONTRACTOR SHALL FIELD VERIFY.
7. PAVEMENT MARKINGS SUCH AS STOP BARS, CROSS WALKS ETC. SHALL BE FIELD VERIFIED AND SHALL BE REPLACED BY THE CONTRACTOR AFTER COMPLETION OF OVERLAY RESURFACING. ADDITIONAL PAVEMENT MARKINGS MAY EXIST AT THE SITES.
8. OVERLAYED SURFACE SHALL BE CURED AND OPEN TO TRAFFIC BY 5:00 PM EACH DAY.
9. ANY NECESSARY SIDEWALK AND PEDESTRIAN RAMP WORK WILL BE COMPLETED UNDER A SEPARATE PROJECT.

	KEYED NOTES
①	VALVE CAN PROTECT IN PLACE, RAISE AS NECESSARY
②	MANHOLE PROTECT IN PLACE, RAISE AS NECESSARY
③	STORM DRAIN GRATE PROTECTION TYPICAL
④	OVERLAY TRANSITION, SEE DETAIL 1 SHEET D2
⑤	DRIVEWAY APRON, SEE DETAIL 2 SHEET D2

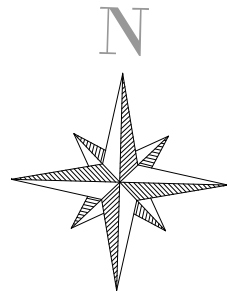

VINE ST

PLAN SCALE

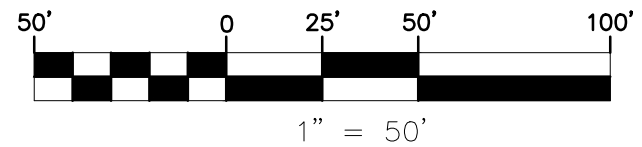
$$1'' = 50'$$

PRELIMINARY



200 Perry St.
Albany, Oregon 97321
www.civilwest.com


CITY OF SWEET HOME LINN COUNTY, OREGON		2021 PAVEMENT OVERLAY PROJECT PH. 2		VINE ST	
REV.	DATE	DESCRIPTION	BY		
Designed By: ERM		Drawn By: ERM	Checked By: MDW		
Project No: 2817-003					
Sheet No.					
Date	APRIL 21, 2021				

DATE: 4/21/21 FILE: O:\CW_Projects\2817 Sweet Home\2817-003 2021 Pavement Overlay\04 Final Design\Drawings\Dwg\Overlays.dwg

SHEET NOTES:

1. BEGIN END OF CONSTRUCTION SHALL BE TAPERED TO MATCH EXISTING PAVEMENT.
2. EXISTING SEWER AND STORM DRAIN MANHOLES; VALVE CANS; AND ALL OTHER UTILITIES ALONG ROAD IMPROVEMENT AREA AS INDICATED ON THE PLANS ARE TO BE VERIFIED IN FIELD AND SHALL BE PROTECTED IN PLACE OR REPAIRED TO PRE-CONSTRUCTION CONDITION OR BETTER BY CONTRACTOR. ADDITIONAL UTILITIES MAY EXIST AT THE SITES.
3. CONTRACTOR TO RAISE EXISTING UTILITIES TO MATCH NEW ASPHALT SURFACE.
4. CONTRACTOR TO MAINTAIN ONE LANE OF TRAFFIC OPEN AT ALL TIMES DURING COURSE OF CONSTRUCTION.
5. CONTRACTOR TO PROVIDE A CLEAN TRANSITION BETWEEN NEW IMPROVEMENTS AND EXISTING SITE SURFACES. CONTRACTOR SHALL PAY SPECIAL ATTENTION TO TRANSITIONS AT CROSS STREETS AND DRIVEWAYS.
6. ALL CROSS STREETS AND DRIVEWAYS ARE IDENTIFIED AT THE APPROXIMATE LOCATIONS. ACTUAL WIDTH OF DRIVEWAYS AND CROSS STREETS MAY VARY. CONTRACTOR SHALL FIELD VERIFY.
7. PAVEMENT MARKINGS SUCH AS STOP BARS, CROSS WALKS ETC. SHALL BE FIELD VERIFIED AND SHALL BE REPLACED BY THE CONTRACTOR AFTER COMPLETION OF OVERLAY RESURFACING. ADDITIONAL PAVEMENT MARKINGS MAY EXIST AT THE SITES.
8. OVERLAYED SURFACE SHALL BE CURED AND OPEN TO TRAFFIC BY 5:00 PM EACH DAY.
9. ANY NECESSARY SIDEWALK AND PEDESTRIAN RAMP WORK WILL BE COMPLETED UNDER A SEPARATE PROJECT.

	KEYED NOTES
①	VALVE CAN PROTECT IN PLACE, RAISE AS NECESSARY
②	MANHOLE PROTECT IN PLACE, RAISE AS NECESSARY
③	STORM DRAIN GRATE PROTECTION TYPICAL
④	OVERLAY TRANSITION, SEE DETAIL 1 SHEET D2
⑤	DRIVEWAY APRON, SEE DETAIL 2 SHEET D2

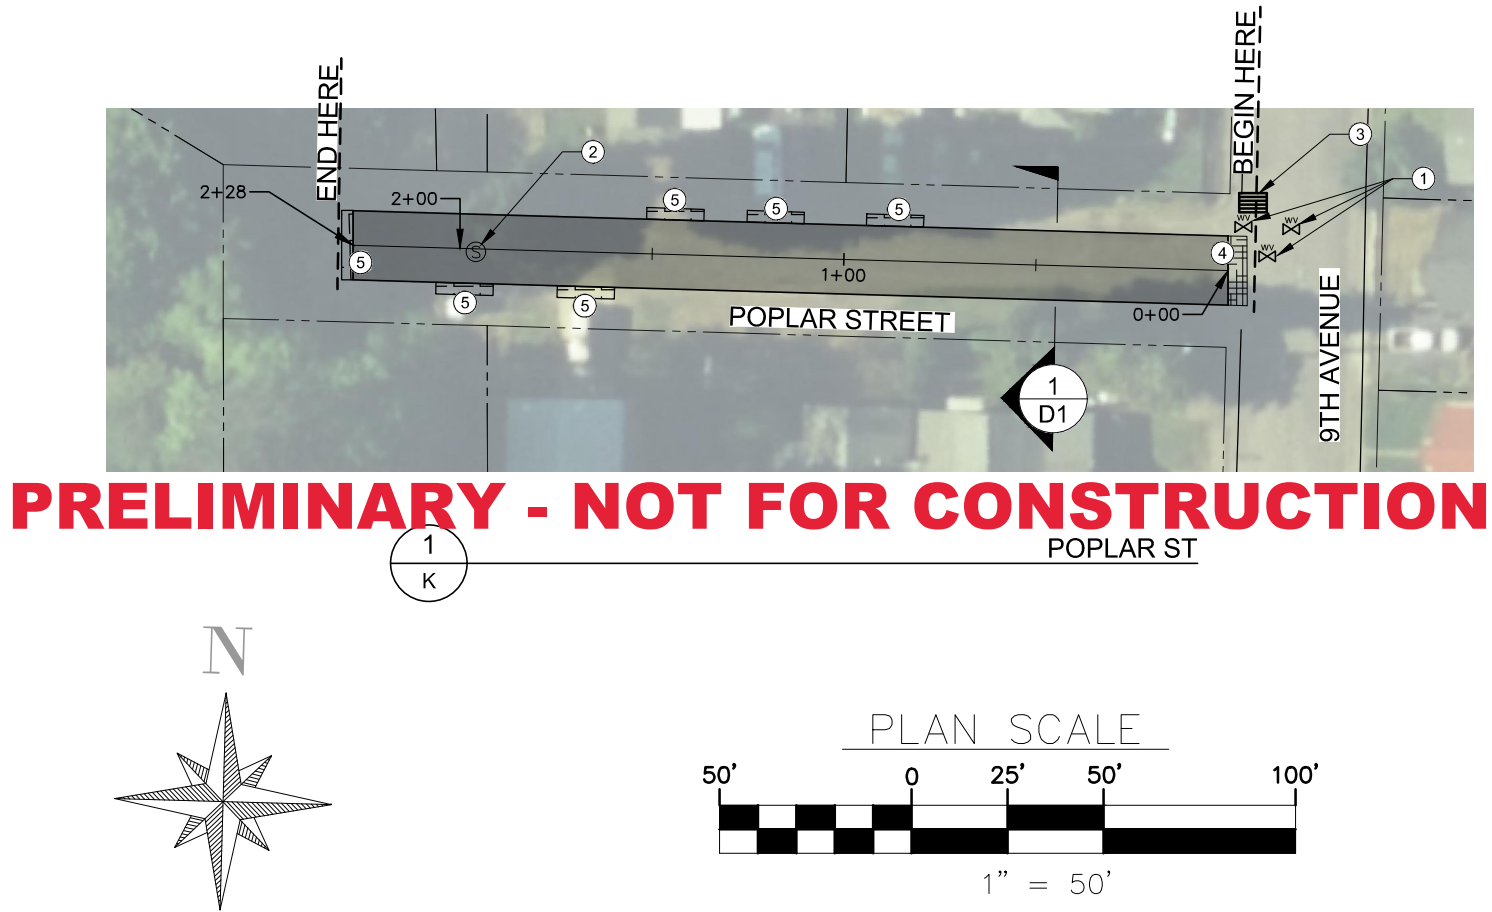

PRELIMINARY



200 Perry St.
Albany, Oregon 97321
www.civilwest.com

REV.	DATE	DESCRIPTION	BY
Designed By: ERM		Drawn By: ERM	Checked By: MDW
Project No: 2817-003			

CITY OF SWEET HOME
LINN COUNTY, OREGON

2021 PAVEMENT OVERLAY PROJECT PH. 2

POPULAR ST

Date	Sheet No.
------	-----------

K


APRIL 21, 2021

DATE: 4/21/21 FILE: O:\CW_Projects\2817 Sweet Home\2817-003 2021 Pavement Overlay\04 Final Design\Drawings\Dwg\Overlays.dwg

SHEET NOTES:

1. BEGIN AND END OF CONSTRUCTION SHALL BE TAPERED TO MATCH EXISTING PAVEMENT.
2. EXISTING SEWER AND STORM DRAIN MANHOLES; VALVE CANS; AND ALL OTHER UTILITIES ALONG ROAD IMPROVEMENT AREA AS INDICATED ON THE PLANS ARE TO BE VERIFIED IN FIELD AND SHALL BE PROTECTED IN PLACE OR REPAIRED TO PRE-CONSTRUCTION CONDITION OR BETTER BY CONTRACTOR. ADDITIONAL UTILITIES MAY EXIST AT THE SITES.
3. CONTRACTOR TO RAISE EXISTING UTILITIES TO MATCH NEW ASPHALT SURFACE.
4. CONTRACTOR TO MAINTAIN ONE LANE OF TRAFFIC OPEN AT ALL TIMES DURING COURSE OF CONSTRUCTION.
5. CONTRACTOR TO PROVIDE A CLEAN TRANSITION BETWEEN NEW IMPROVEMENTS AND EXISTING SITE SURFACES. CONTRACTOR SHALL PAY SPECIAL ATTENTION TO TRANSITIONS AT CROSS STREETS AND DRIVEWAYS.
6. ALL CROSS STREETS AND DRIVEWAYS ARE IDENTIFIED AT THE APPROXIMATE LOCATIONS. ACTUAL WIDTH OF DRIVEWAYS AND CROSS STREETS MAY VARY. CONTRACTOR SHALL FIELD VERIFY.
7. PAVEMENT MARKINGS SUCH AS STOP BARS, CROSS WALKS ETC. SHALL BE FIELD VERIFIED AND SHALL BE REPLACED BY THE CONTRACTOR AFTER COMPLETION OF OVERLAY RESURFACING. ADDITIONAL PAVEMENT MARKINGS MAY EXIST AT THE SITES.
8. OVERLAYED SURFACE SHALL BE CURED AND OPEN TO TRAFFIC BY 5:00 PM EACH DAY.
9. ANY NECESSARY SIDEWALK AND PEDESTRIAN RAMP WORK WILL BE COMPLETED UNDER A SEPARATE PROJECT.

	KEYED NOTES
①	VALVE CAN PROTECT IN PLACE, RAISE AS NECESSARY
②	MANHOLE PROTECT IN PLACE, RAISE AS NECESSARY
③	STORM DRAIN GRATE PROTECTION TYPICAL
④	OVERLAY TRANSITION, SEE DETAIL 1 SHEET D2
⑤	DRIVEWAY APRON, SEE DETAIL 2 SHEET D2

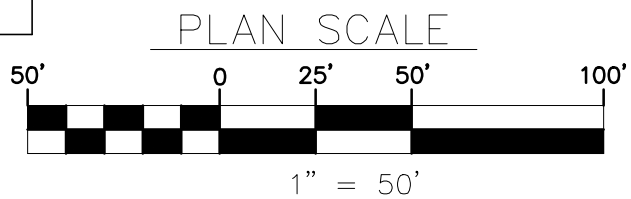

PRELIMINARY - NOT FOR CONSTRUCTION

13TH AVE & OSAGE

CITY OF SWEET HOME
LINN COUNTY, OREGON

2021 PAVEMENT OVERLAY PROJECT PH. 2

13TH AVE + OSAGE



Civil West
Engineering Services, Inc.

200 Ferry St.
Albany, Oregon 97321
541-266-8601
www.civilwest.com

PRELIMINARY

Sheet No.	L
Date	APRIL 21, 2021



Civil West
Engineering Services, Inc.

200 Ferry St.
Albany, Oregon 97321
541-266-8601
www.civilwest.com



REV.	DATE	DESCRIPTION	BY

Designed By:	ERM	Drawn By:	ERM	Checked By:	MDW
Project No: 2817-003					


CITY OF SWEET HOME LINN COUNTY, OREGON 2021 PAVEMENT OVERLAY PROJECT PH. 2	NANDINA ST + 56TH AVE
Sheet No. M	APRIL 21, 2021

-
- 1
D1
- NANDINA STREET
- 0+00
- 1+00
- 2+00
- 2+30
- BEGIN HERE
- END HERE
- 54TH AVENUE
- PRELIMINARY - NOT FOR CONSTRUCTION**



PRELIMINARY - NOT FOR CONSTRUCTION

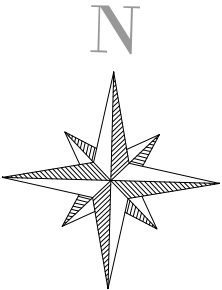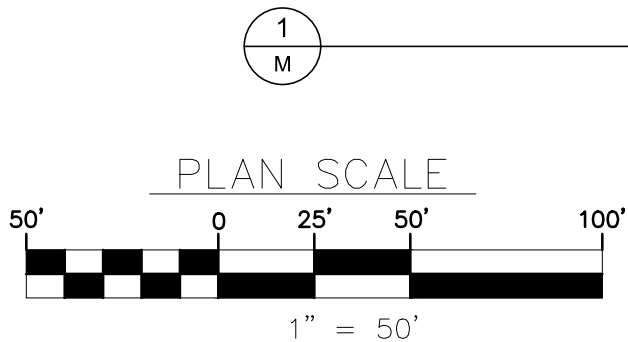

	KEYED NOTES
①	VALVE CAN PROTECT IN PLACE, RAISE AS NECESSARY
②	MANHOLE PROTECT IN PLACE, RAISE AS NECESSARY
③	STORM DRAIN GRATE PROTECTION TYPICAL
④	OVERLAY TRANSITION, SEE DETAIL 1 SHEET D2
⑤	DRIVEWAY APRON, SEE DETAIL 2 SHEET D2

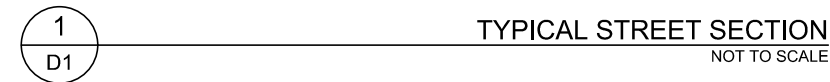


PRELIMINARY - NOT FOR CONSTRUCTION

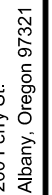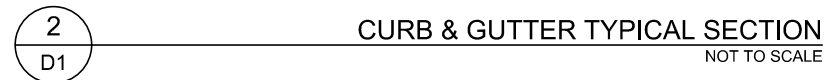

CITY OF SWEET HOME LINN COUNTY, OREGON	2021 PAVEMENT OVERLAY PROJECT PH. 2	TYPICAL STREET SECTIONS
---	-------------------------------------	-------------------------

Sheet No.	D1
Date	APRIL 21, 2021

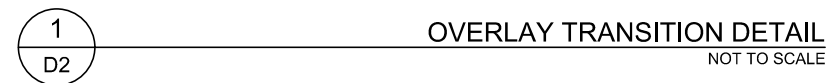

2
D2

DRIVEWAY TRANSITION DETAILS

NOT TO SCALE

Sheet No.	D2
Date	APRIL 21, 2021