

**Legend:**


- L** Long Side Service.
- S** Short Side Service.
- F** Fire Hydrant.
- X** Property ID.
- No. XXXX Tax Lot Number.
- XXXX Resident Address.
- Property Limits.
- LID Water Boundary Area

NTM: 18th Ave to 47th Ave.  
 NTM-1: 18th Ave to Clark Mill Road.

NTM-1 may be extended on Willow St or Yucca St.

6" 500ft  
 Extend 20th Ave Segment Looping Vine St. Water. (Easement Req'd.)

Sweet Home Vicinity Map.

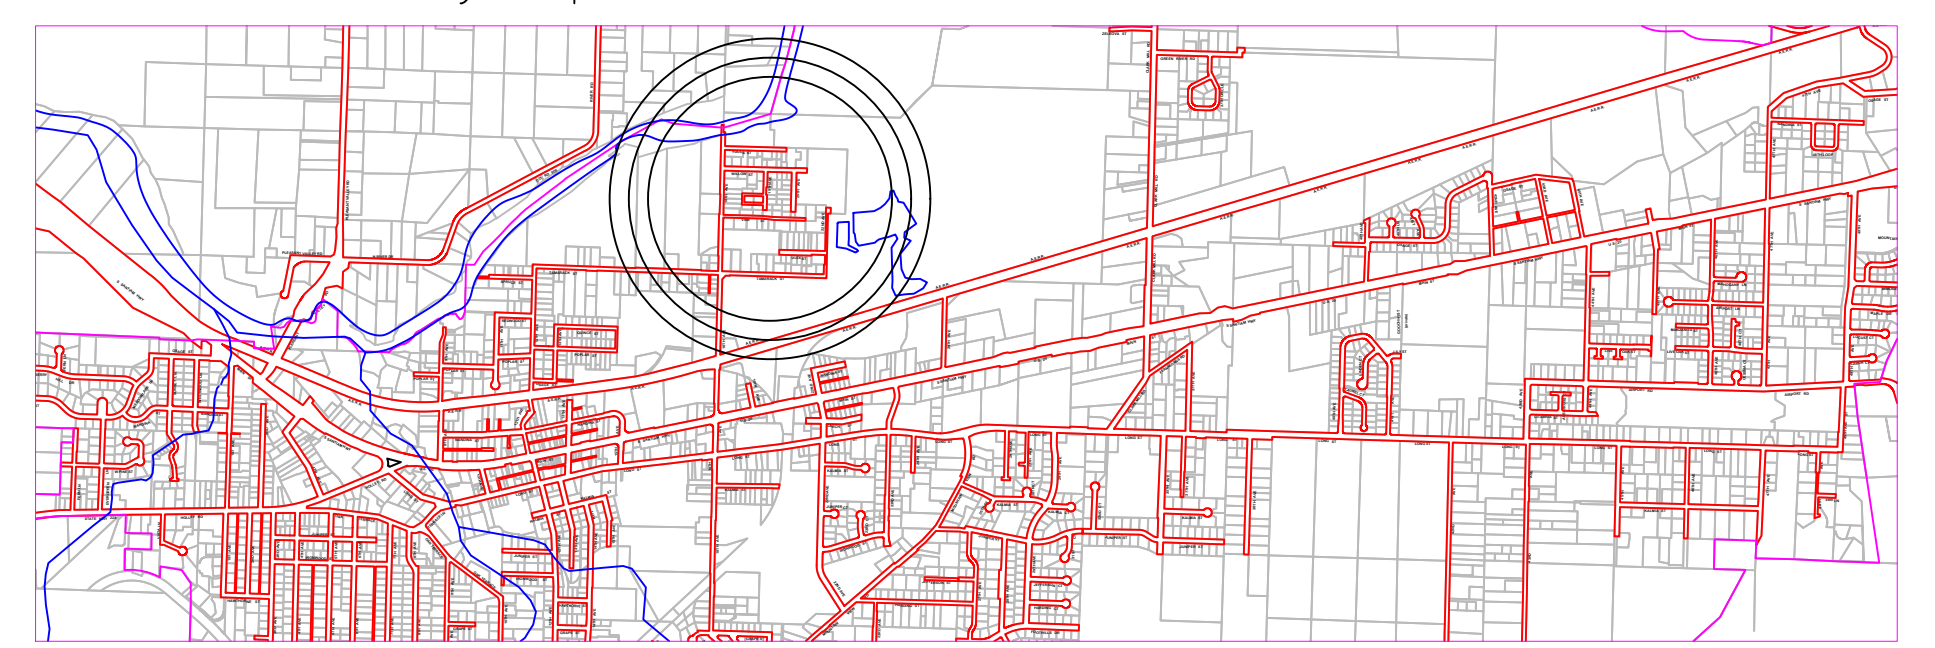

**Project Overview**

Horizontal Scale 1" = 80'



DWG No. g:\engr\Projects\Water\18thAve-WillowSt_WaterSys\ProposedNewWaterSys.dwg	
PRINT DATE	03-05-2020
SCALE 1" = Varies	SIZE
SHPW2008	D
START DATE 05-31-2019	Approved:

Rev.	Description.	Date.

CITY OF SWEET HOME, Public Works Department  
 Engineering Division, 1140 12th Avenue,  
 T:541-367-6977, F:541-367-6440

LINE IS 2 INCHES FULL SIZE  
 IF NOT 2" SCALE ACCORDINGLY

**Willow St Neighborhood LID**  
**Boundary Map of Waterline & Service Improvements**  
 18th Ave, 19th Ave, 20th Ave, Willow St, Yucca St.

SHEET NUMBER  
 3 of 4