
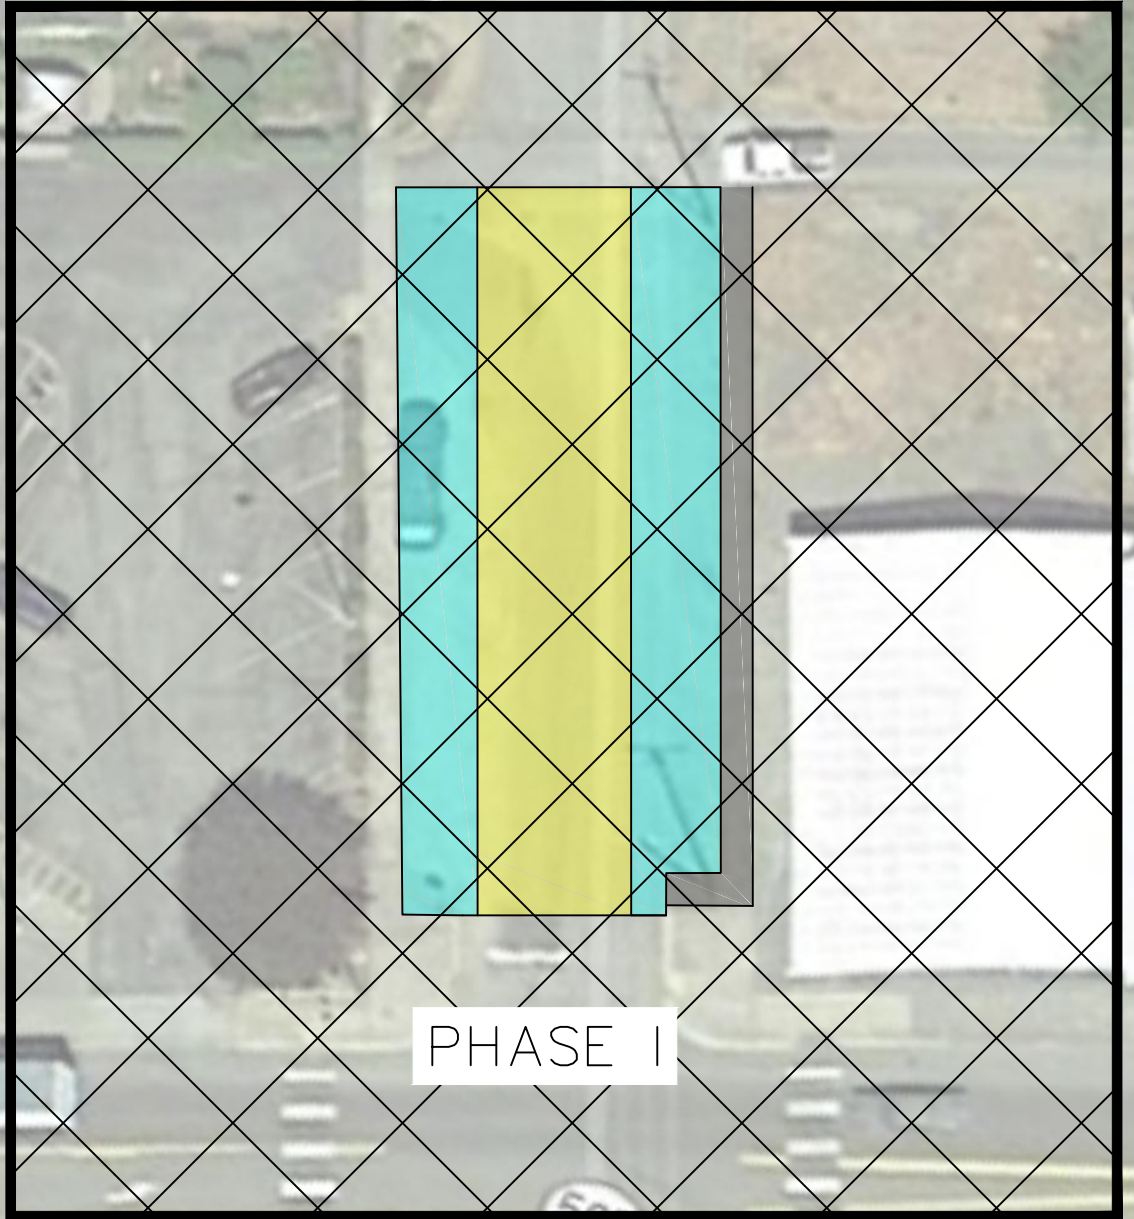


S OLYMPIA ST


SUSSEX AVE E

S HODGDEN ST

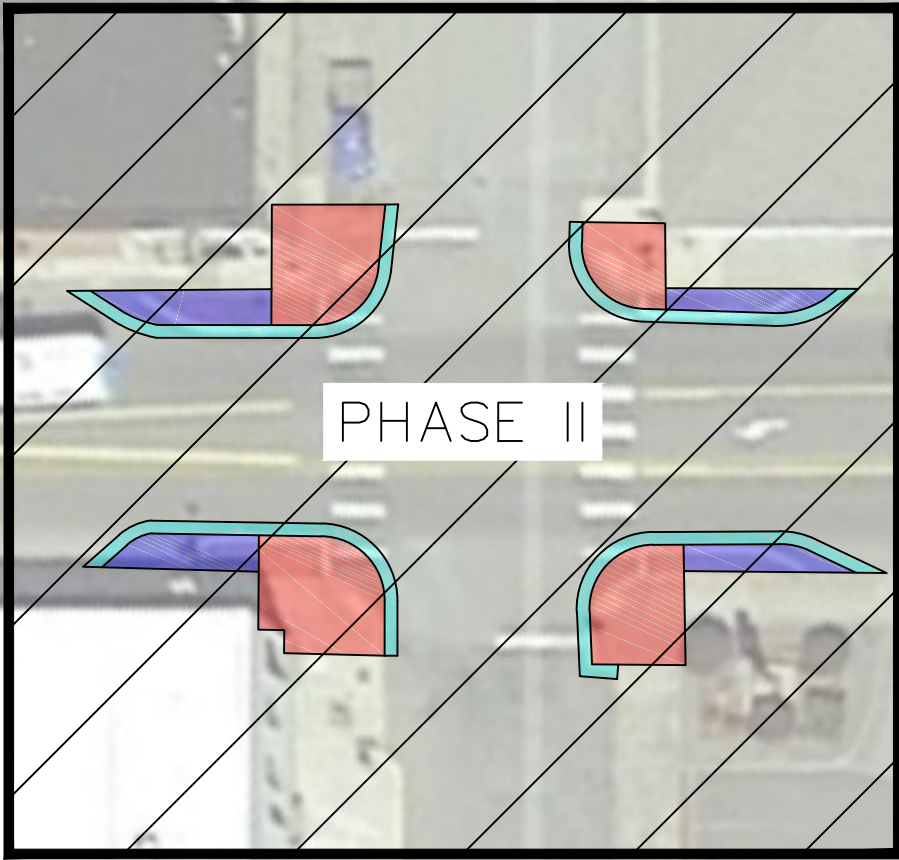

OVERALL PLAN




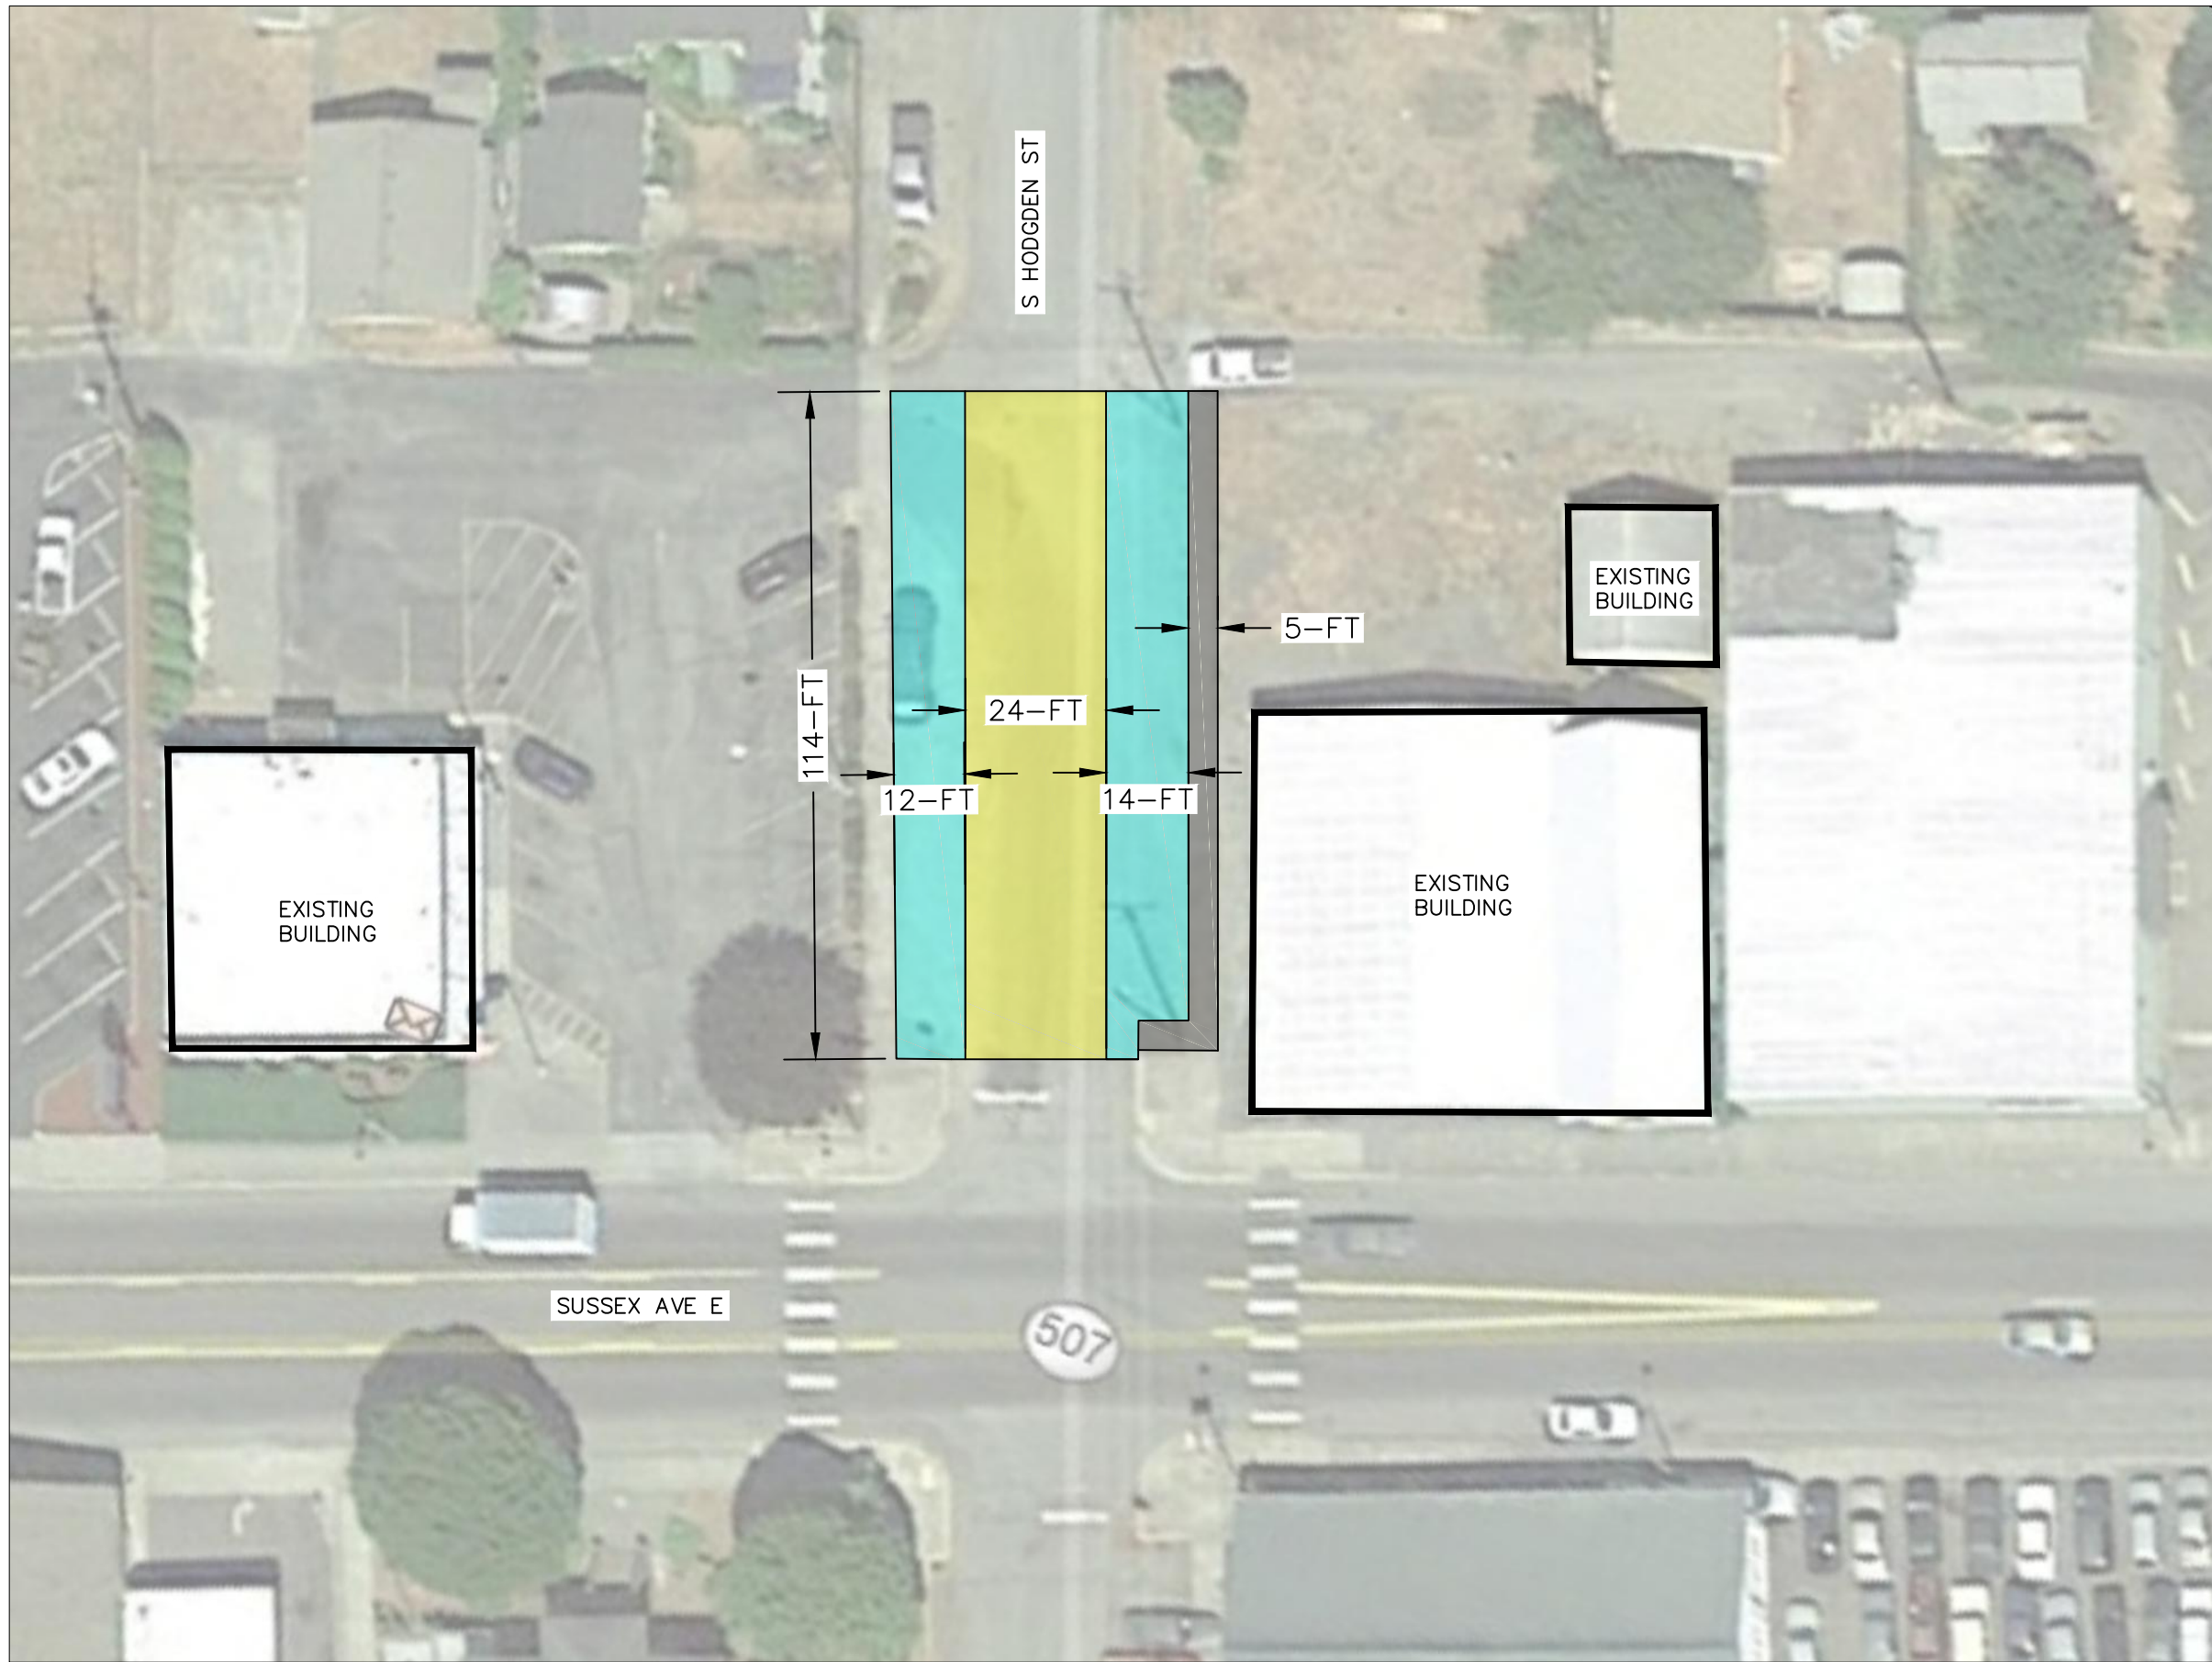


LEGEND

- REPLACE ASPHALT PAVEMENT
- MILL & OVERLAY EXISTING PAVEMENT
- FUTURE SIDEWALK

PHASE I PLAN

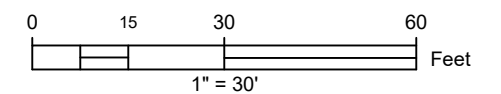

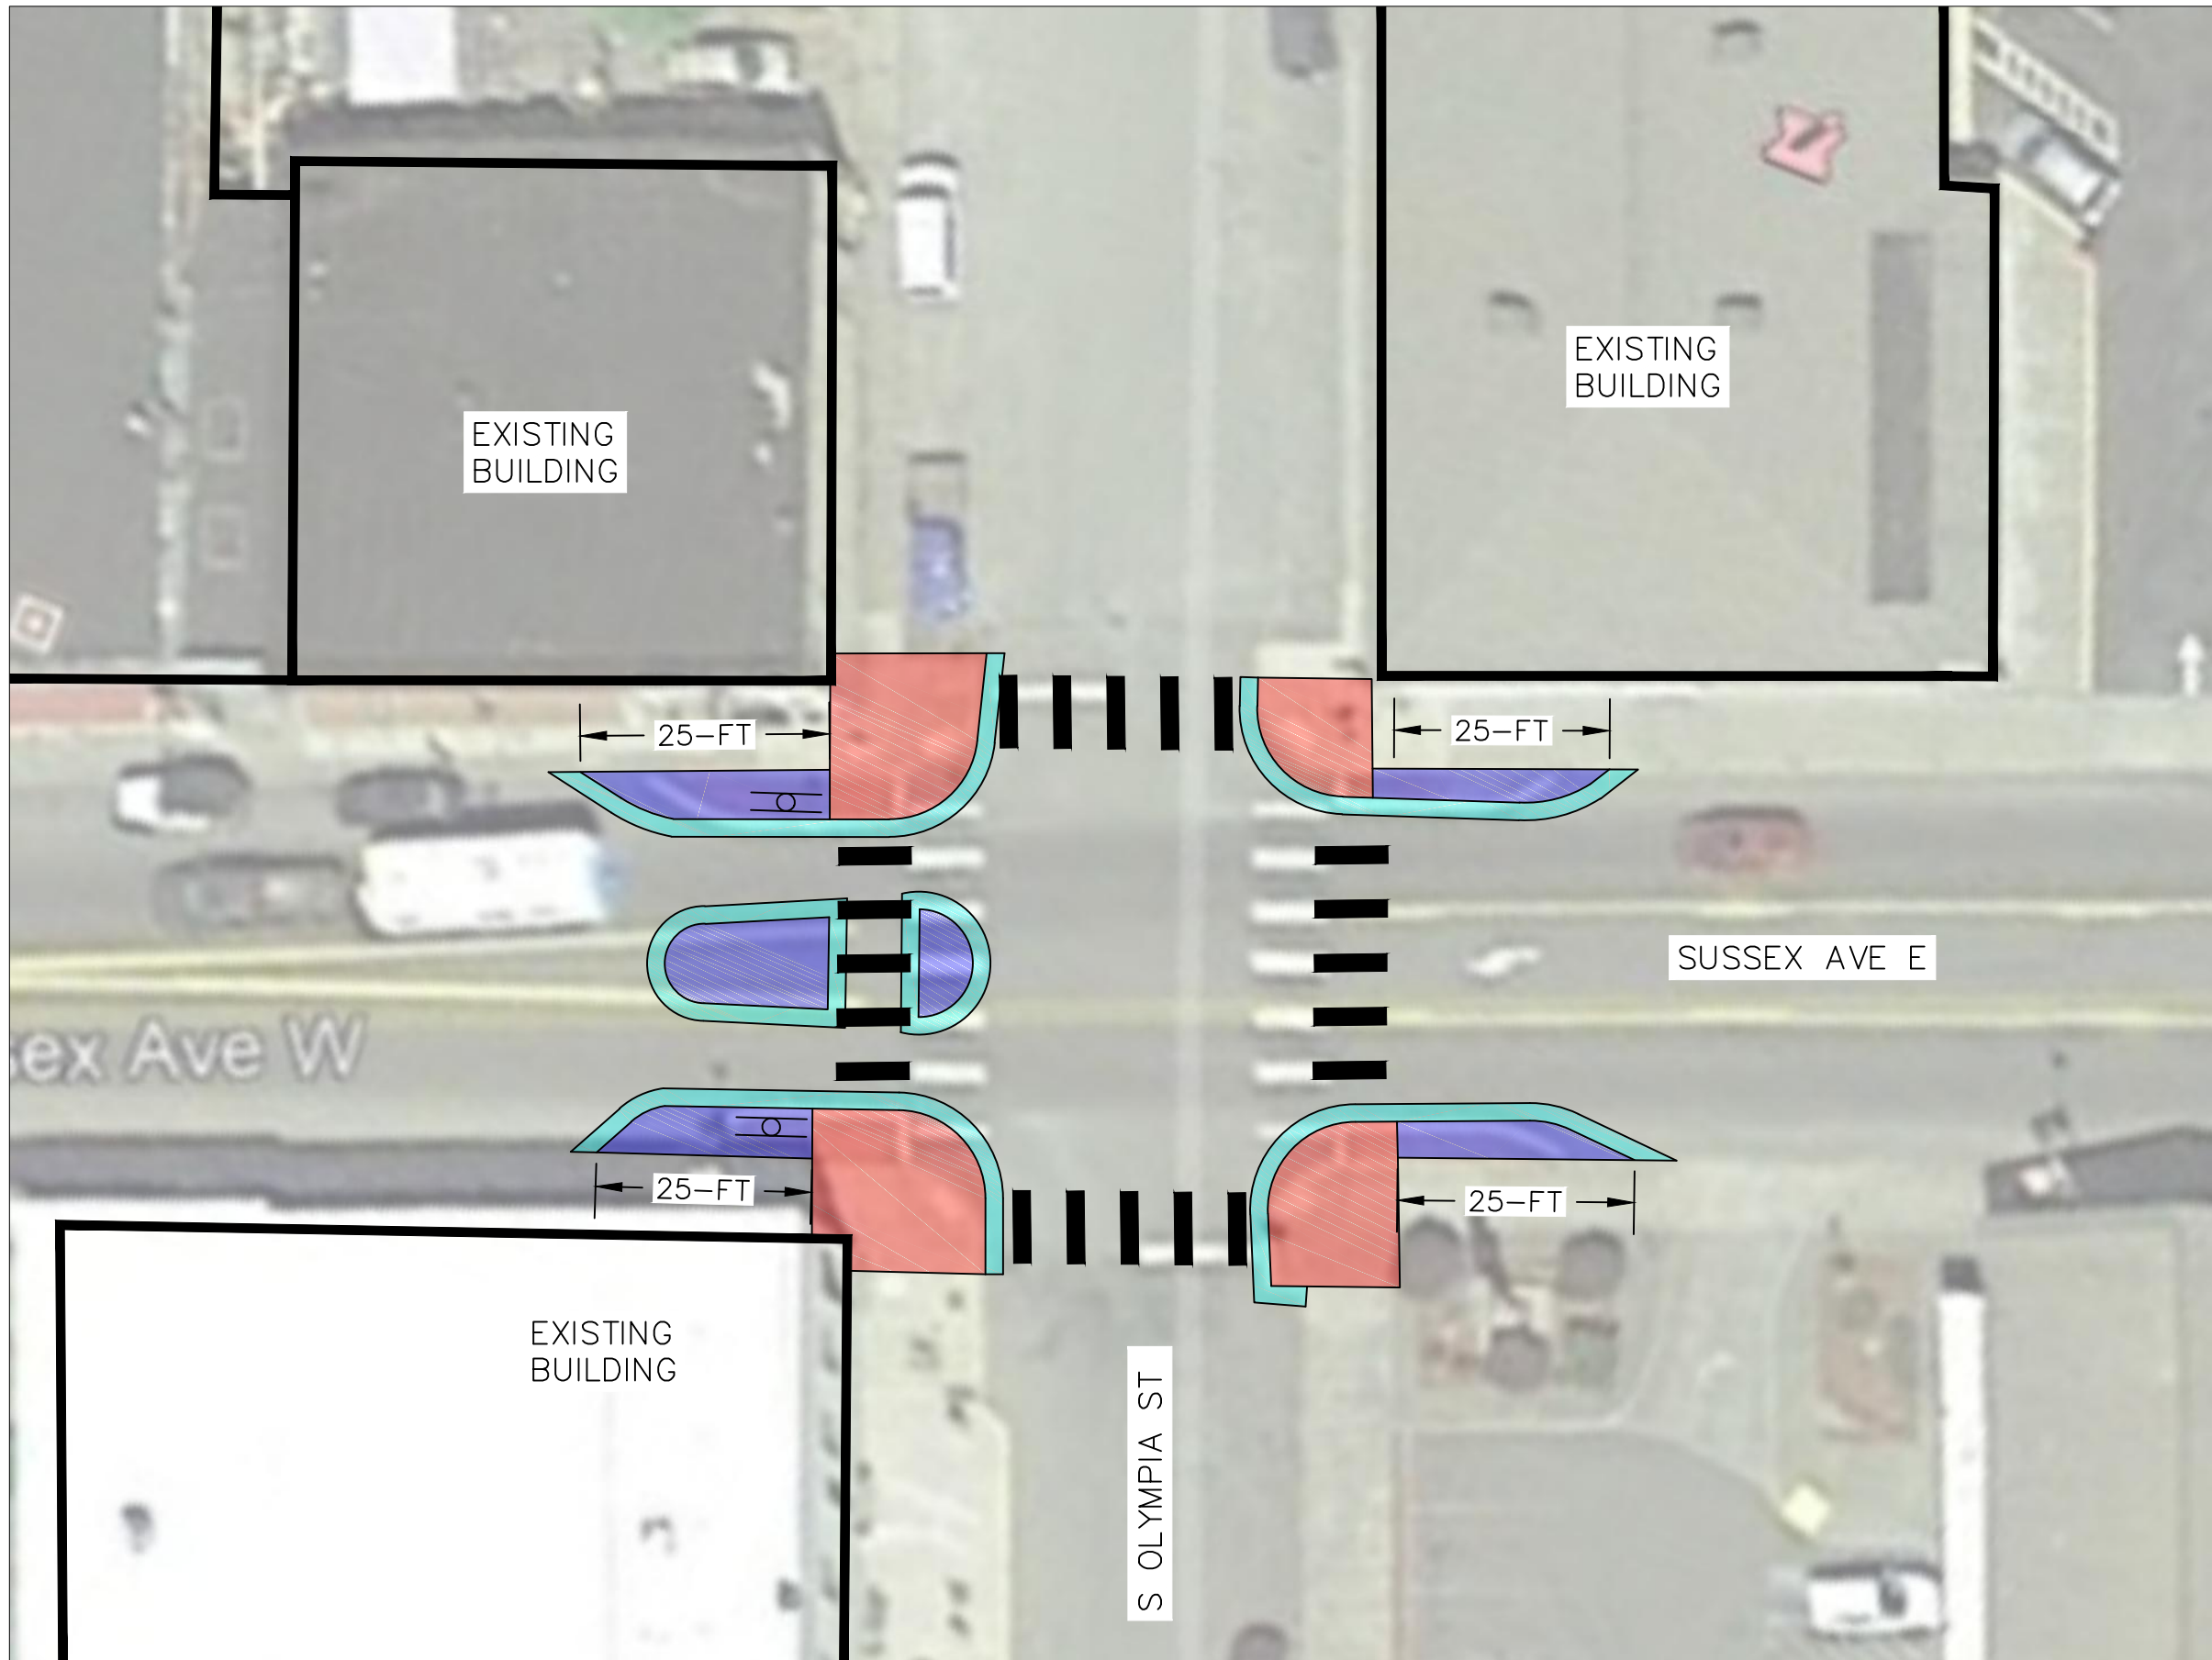

LEGEND

- REPLACE ASPHALT PAVEMENT
- REPLACE PEDESTRIAN RAMP
- FUTURE RAISED ISLAND
- FUTURE PEDESTRIAN CROSSWALK
- FUTURE FLASHING BEACON

PHASE II PLAN

