



STAFF REPORT


Meeting Date:	April 9, 2025	Meeting Title:	Regular-Consent
Submitting Dept:	Town Admin	Presenter:	Matthew Walker
Agenda Item:	Honey Park Playground	Public Comment:	Yes

Purpose & Policy Considerations: The purpose of this item is to approve a new playground for WE Honey park.

Staff Recommendation: Staff recommends approving pirate playground and fish riders from MAPA Recreation.

Funding Source: TBD

WE Honey Park Playground Estimates						
Company	Mapa Recreation		Korkat		Custom Playground Equipment	
Estimate	Estimate 3147 (All Kids Pirate Ship)		Estimate 56043 (Big Kid Pirate Ship)			
	Description	Cost	Description	Cost	Description	Cost
Size	25'X17'		44'x2" by 31'x1" (1375 SF)		57'X39'	
Playground Type	FXR-SHP Pirate Ship Theme Playground (Ages 2-12)	\$63,457.00	FX 5" Steel- Pirate Ship Theme Playground (Ages 5-12)	\$79,619.00	CPS-750 Ocean Commander (Big Ship)	\$76,395
Type of Turf	2,500 Square ft Premium PIP Rubber Surfacing (50'x50') & 4" Crush n Run Sub Base	\$41,250.00	Artificial Turf; 1,375 Sq Ft; Sub-Base of 4" Compacted Stone	\$26,400.00	Rubber Mulch- Salt & Pepper Mix &; 4' Border Timber; Playground Mulch Liner	\$12,167.55
Installation	Full Installation of Playground	\$10,786.00	Full Installation of Playground	\$27,867.00	Includes labor to assemble and install equipment and concrete. Price also includes installation of playground borders or safety surfacing	\$40,383.00
Removal	Removal of existing equipment including dumpster rental	\$4,000.00	Removal & Disposal of Existing Playground (Approx 1,665 SF Mulch)	\$3,600.00	Includes removal of playground equipment, existing mulch, borders and fabric liner from ground, dumpster fee, disposal, or removal from site	\$8,890.00
Freight Charges	Equipment Freight	\$3,500.00	Shipping & Handling	\$1,746.00	Shipping & Handling	\$6,722.91
ADA Ramp	NA		NA		Half Mount ADA Ramp	\$685.00
Free Standing Play Items	1 Clownfish Rider & 1 Blue Tang Rider	\$6,312.00	NA		NA	
Total	\$129,305.00		\$139,232.00		\$145,243.46	

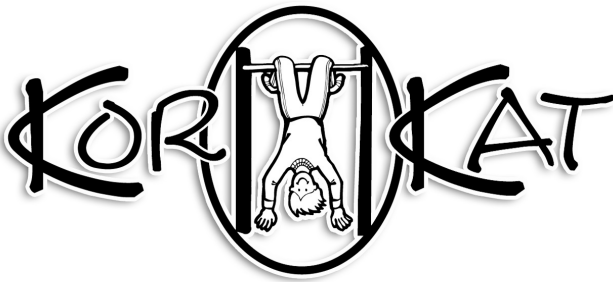

Lanier Plans, Inc. dba KorKat
 221 Cable Industrial Way
 Carrollton, GA 30117
 770-214-9322

Estimate

Date Estimate #
 3/14/2025 56043

PLAYGROUNDS & SITE AMENITIES

Name & Address for Bill To:

City of Thunderbolt
 2821 River Drive
 Thunderbolt, GA 31404

Ship To


WE Honey Park
 2400 Mechanics Ave
 Thunderbolt, GA 31404

Project or PO #				Rep
				CP
Item	Description	Qty	Cost	Total
FX5-SHP-512-0159	OPTION 2 FX 5" STEEL - PIRATE SHIP THEME -PLAYGROUND STRUCTURE 5-12	1	79,619.00	79,619.00
INSTALL-PLAYGROUNDS	INSTALL-PLAYGROUNDS	1	27,867.00	27,867.00
ARTIFICIAL TURF	ARTIFICIAL TURF AS FOLLOWS: TOTAL SQUARE FOOTAGE @ 1,375 CRITICAL FALL HEIGHT @ 6' SUB-BASE OF 4" OF COMPACTED STONE SUPPLIED AND INSTALLED BY KORKAT. ARTIFICIAL TURF WILL BE AN 92 OZ. WEIGHT	1	26,400.00	26,400.00
REMOVAL	REMOVAL AND DISPOSAL OF EXISTING PLAYGROUND EQUIPMENT, TIMBERS AND APPROX. 1,665 SF MULCH.	1	3,600.00	3,600.00
FREIGHT	SHIPPING AND HANDLING	1	1,746.00	1,746.00
	KORKAT CONTACT CRAIG POTTER 912-665-8923 CraigP@KorKat.com			
	NOTE: SHIPPING ADDRESS IS INACCURATE ON THIS ESTIMATE IN ORDER TO GET OUR TAX TO CALCULATE, THE ACTUAL SHIP TO ADDRESS WILL BE DETERMINED AT A LATER DATE.			
NOTE TURF			0.00	0.00

Prices quoted are good for 15 days and are subject to total purchase except for shipping which is subject to market changes. Installation price assumes normal soil conditions and does not include rock excavation, unforeseen conditions, or replacement of bad soil conditions. Any additional work will be priced prior to the continuation of installation.

Please note that a 50% deposit is due at the time of order with any estimate that includes installation. Payment of 100% is due at the time of order for all equipment purchases without installation.

Phone #	Fax #	E-mail	Total
770-214-9322	770-214-9323	JenniferA@KorKat.com	Signature

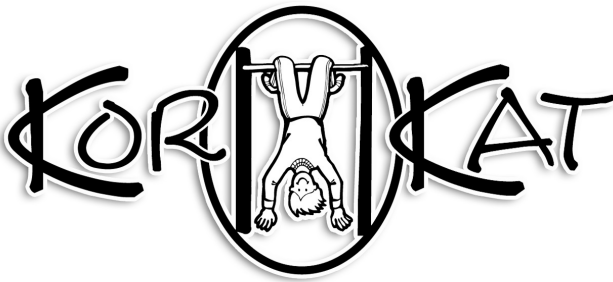

Lanier Plans, Inc. dba KorKat
 221 Cable Industrial Way
 Carrollton, GA 30117
 770-214-9322

Estimate

Date Estimate #
 3/14/2025 56043

PLAYGROUNDS & SITE AMENITIES

Name & Address for Bill To:

City of Thunderbolt
 2821 River Drive
 Thunderbolt, GA 31404

Ship To

WE Honey Park
 2400 Mechanics Ave
 Thunderbolt, GA 31404

Project or PO #				Rep
				CP
Item	Description	Qty	Cost	Total
	PRICE INCLUDES TURF AND INSTALLATION OF. PRICE ASSUMES FREE AND EASY ACCESS TO SITE (LIMITED ACCESS, RESTRICTED HOURS, ETC. ARE EXTRA). PRICE DOES NOT INCLUDE SURVEYING, PERMITS, INSPECTIONS OR LICENSES. PRICE DOES NOT INCLUDE DEMOLITION, SITE PREP, SOIL TESTING OR GRADING. PRICE DOES NOT INCLUDE DRAINAGE SYSTEMS, STONE WORK OR CONCRETE WORK PRICE DOES NOT INCLUDE TEMPORARY FENCING OR SECURITY. ALL FOOTERS FOR EQUIPMENT MUST BE COMPLETELY FILLED AND COMPACTED. *IF STONE WORK IS INCLUDED IN SCOPE OF WORK THE ALLOWANCE IS SET AT 4 INCHES OF STONE, ANY ADDITIONAL STONE WILL HAVE ADDITIONAL CHARGES APPLIED. SITE CONDITIONS MUST BE WITHIN 2% OF GRADE FOR STONE OR CONCRETE WORK. SITE MUST CONSIST OF LEVEL COMPACTED SURFACE. ESTIMATE WILL REFLECT A SEPARATE LINE ITEM WITH A PRICE FOR ANY ITEMS THAT ARE IN ADDITION TO ITEMS NOT INCLUDED IN STANDARD PRICING. ANY AREA OVER 15' WIDE WILL RESULT IN A VISIBLE			

Prices quoted are good for 15 days and are subject to total purchase except for shipping which is subject to market changes. Installation price assumes normal soil conditions and does not include rock excavation, unforeseen conditions, or replacement of bad soil conditions. Any additional work will be priced prior to the continuation of installation.

Please note that a 50% deposit is due at the time of order with any estimate that includes installation. Payment of 100% is due at the time of order for all equipment purchases without installation.

Phone #

Fax #

E-mail


Total

770-214-9322

770-214-9323

JenniferA@KorKat.com

Signature

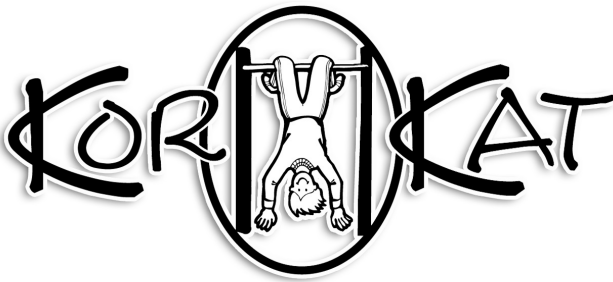

Lanier Plans, Inc. dba KorKat
 221 Cable Industrial Way
 Carrollton, GA 30117
 770-214-9322

Estimate

Date Estimate #
 3/14/2025 56043

PLAYGROUNDS & SITE AMENITIES

Name & Address for Bill To:

City of Thunderbolt
 2821 River Drive
 Thunderbolt, GA 31404

Ship To


WE Honey Park
 2400 Mechanics Ave
 Thunderbolt, GA 31404

Project or PO #				Rep
				CP
Item	Description	Qty	Cost	Total
	SEAM IN THE SURFACING. IF SUB-BASE IS EXISTING; WARRANTY ON TURF IS IN EFFECT BUT WILL NOT COVER DEPRESSIONS, CRACKS, OR ANYTHING ELSE THAT SHORTENS THE LIFE OF THE TURF DUE TO EXISTING SUB BASE FAILURE.			
	Total sales tax calculated by AvaTax		0.00	0.00

Prices quoted are good for 15 days and are subject to total purchase except for shipping which is subject to market changes. Installation price assumes normal soil conditions and does not include rock excavation, unforeseen conditions, or replacement of bad soil conditions. Any additional work will be priced prior to the continuation of installation.

Please note that a 50% deposit is due at the time of order with any estimate that includes installation. Payment of 100% is due at the time of order for all equipment purchases without installation.

Phone # Fax # E-mail **Total** \$139,232.00
 770-214-9322 770-214-9323 JenniferA@KorKat.com **Signature** _____

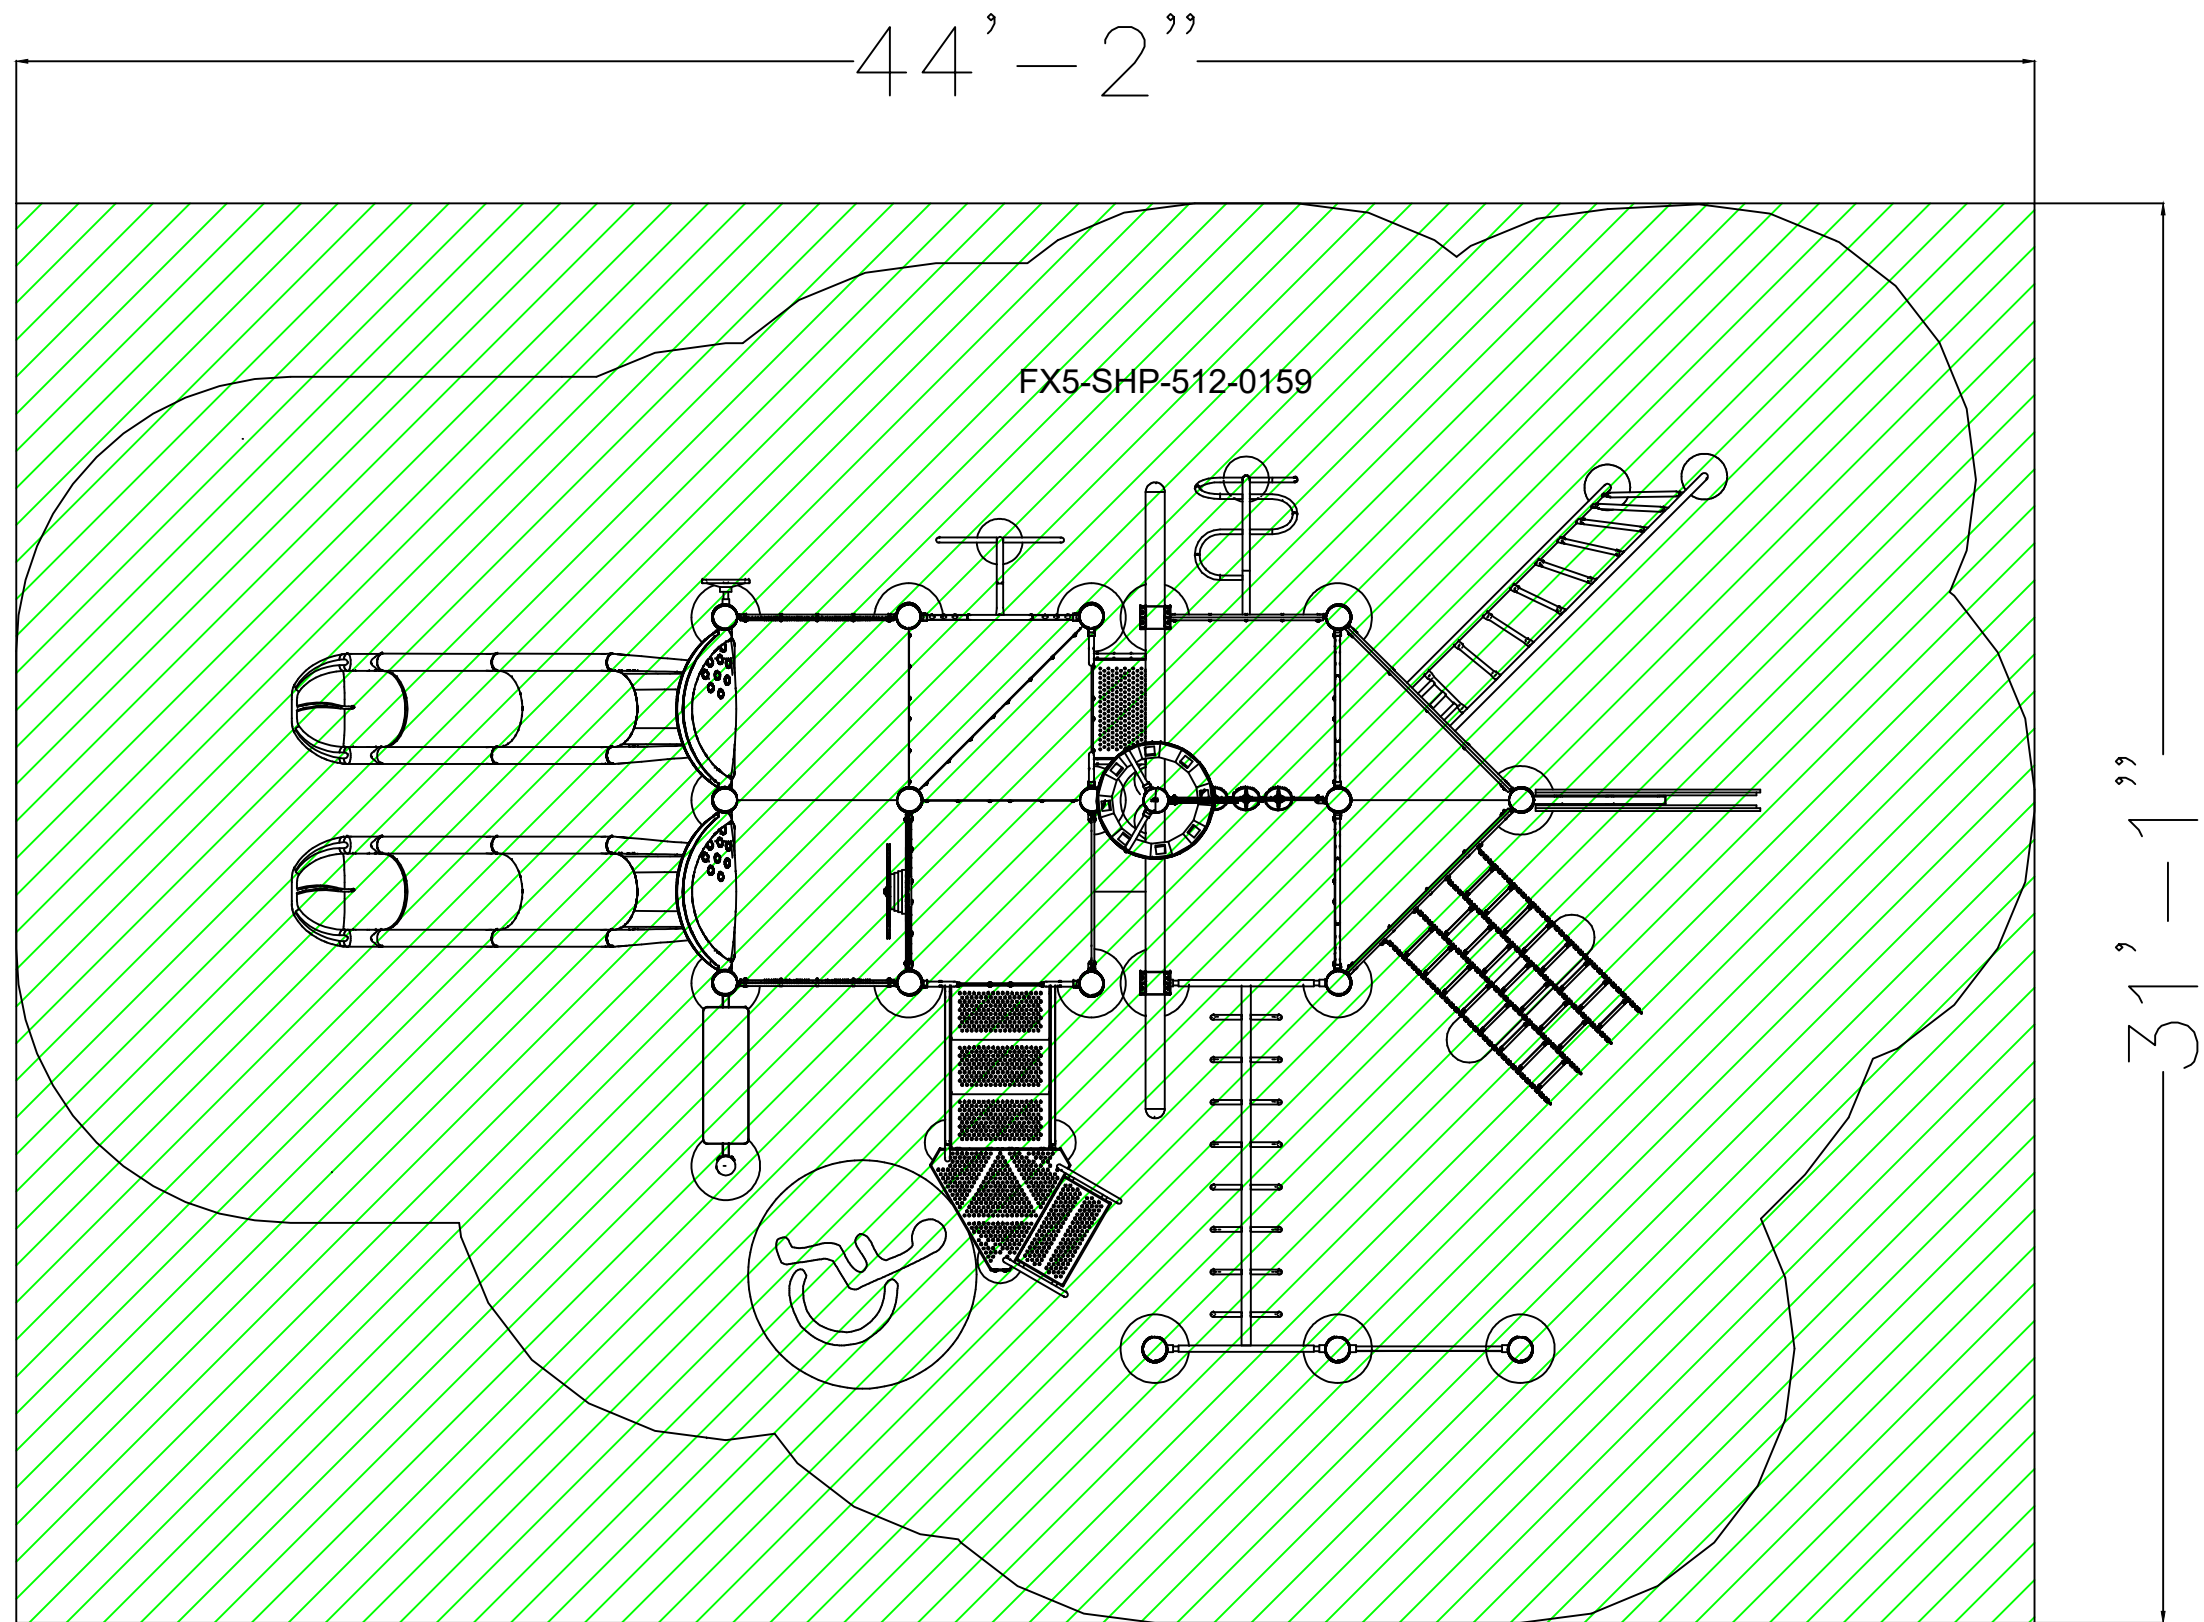





Project Name: WE Honey Park Site Plan: SP-62038 - Option 2 Date: 03-13-2025 Drawn by: Jera Wein	Surfacing: Artificial Turf		Notes:	This design is the property of KorKat and may not be reproduced or used in any manner without the expressed written consent of KorKat.	<small>C:\Users\landread\Desktop\CAD Templates_KORKAT-Shadow Best.jpg</small>
	Area: 1,375 SF.	Perimeter : 151'			
	Fall Height: 6'	Scale:			
	Timbers:				



SRPFX Project: We Honey Park Option 2
Age: 5-12 / Series: Steel/ Quote: QU00302130

Preliminary Concept Design

Conceptual Renderings Only. Subject to change without notice at SRP's Discretion

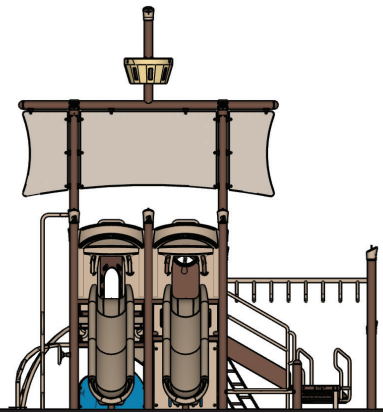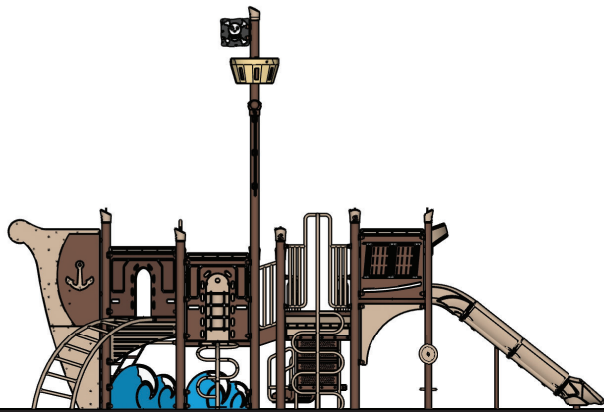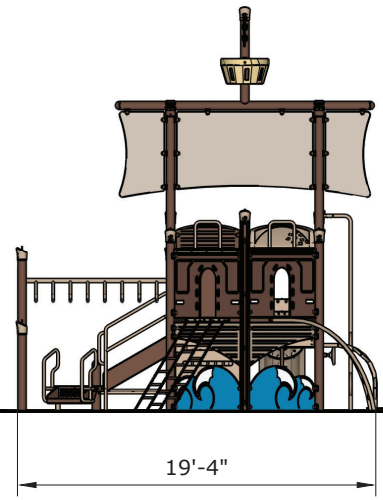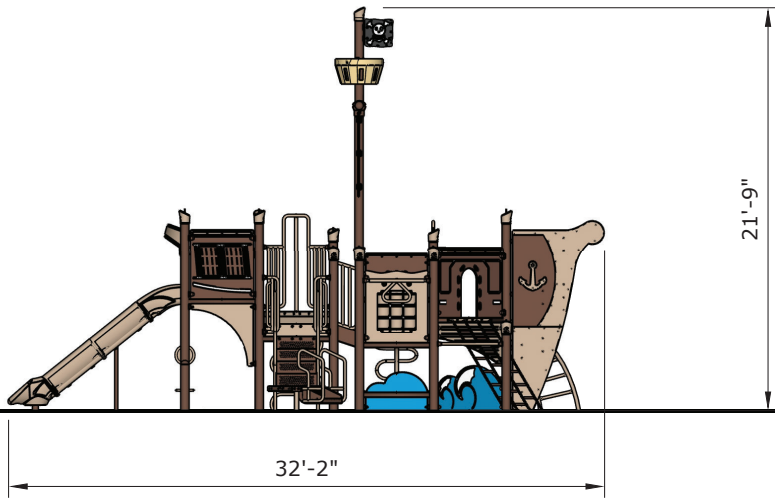

**All Elevations
From Finished Surface**

Ages	Capacity	Use Zone	Fall Height	Actual Size	Timber Count	Elevated Activities
5-12	75	45'x31'	84"	33'x20'	33	10

Scale: 1/8" = 1'



	Ground-Level Play Components on Accessible Route	Types of Ground Level Play Components on Accessible Route
Required	3	3
Provided	3	3



Structure: FX5-SHP-512-0159 (SRPFX-50159-03)
Age: 5-12 Series: Steel Access: Transfer

Preliminary Concept Design

Conceptual Renderings Only. Subject to change without notice at SRP's Discretion

MAPA Recreation LLC

PO Box 1995
Greer, SC 29652 US

**Estimate**

ADDRESS	SHIP TO	ESTIMATE	3147
Town Of Thunderbolt	Bobby Adams	DATE	03/06/2025
2821 River Drive Thunderbolt, GA 31404	W.E. Honey Park Thunderbolt, GA 31404		

	DESCRIPTION	QTY	RATE	AMOUNT
Playground Structure	Custom Playground Design - FXR-SHP-212-0091 Pirate Ship	1	63,457.00	63,457.00T
Pour-in-Place Rubber	2,500 SQFT Premium PIP Surfacing (50'x50') from sidewalk to fence line. - Includes 4 Inch Crush N Run Sub Base - Premium PIP Surfacing To Correct Fall Height Requirement (4FT) - Installation of PIP Surfacing System Color 50% Black & 50% color that is TBD	2,500	16.50	41,250.00T
Free Standing Play	(1) TFS0039XX Clownfish Rider (1) TFS0040XX Blue Tang Rider	1	6,312.00	6,312.00T
Equipment Removal	Removal of existing equipment - Playground equipment - Borders - Mulch - Dumpster	1	4,000.00	4,000.00
Freight	Equipment Freight	1	3,500.00	3,500.00
Installation	Professional Installation	1	10,786.00	10,786.00

SUBTOTAL	129,305.00
TAX	7,771.33
<hr/>	
TOTAL	\$137,076.33

Accepted By

Accepted Date

MAPA Recreation LLC

PO Box 1995
Greer, SC 29652 US



Estimate

ADDRESS
Town Of Thunderbolt
2821 River Drive Thunderbolt, GA 31404

SHIP TO
Bobby Adams
W.E. Honey Park Thunderbolt, GA 31404

ESTIMATE 3275
DATE 03/18/2025

	DESCRIPTION	QTY	RATE	AMOUNT
Playground Structure	Custom Playground Design - FXR-SHP-212-0091 Pirate Ship	1	63,457.00	63,457.00T
Playground Borders	Playground Border System 4' borders (50'x44'x50'x44') (188 ft)	47	28.00	1,316.00T
ADA Ramp	1 Half Mount ADA Ramp	1	600.00	600.00T
Free Standing Play	(1) TFS0039XX Clownfish Rider (1) TFS0040XX Blue Tang Rider	1	6,312.00	6,312.00T
EWf	Engineered Wood Fiber. Certified Playground Mulch. 82 CY EWf @ 8 inch depth	82	79.00	6,478.00T
Equipment Removal	Removal of existing equipment - Playground equipment - Borders - Mulch - Dumpster	1	4,000.00	4,000.00
Freight	Equipment Freight	1	3,600.00	3,600.00
Installation	Professional Installation-ADA/CPSI Certified Playground Installation -Coordination and Off loading of all Equipment On Site -Trash Removal	1	11,542.00	11,542.00


SUBTOTAL 97,305.00

TAX 5,471.41

TOTAL **\$102,776.41**

Accepted By

Accepted Date

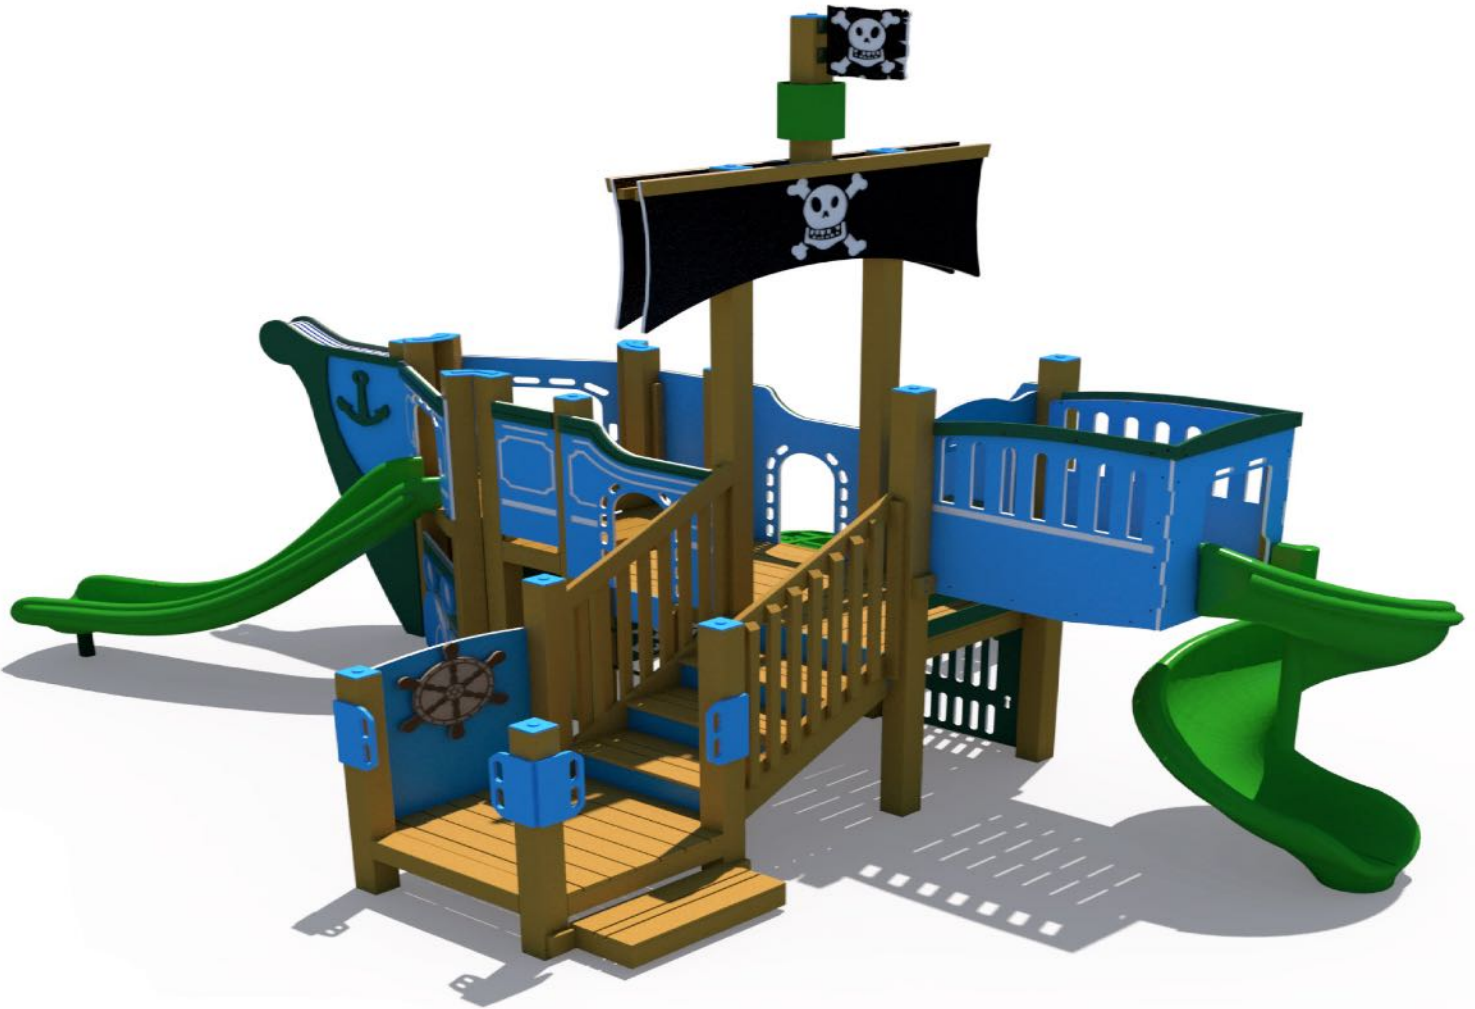

Product Description

The RFX-30091-R3 ship-themed recycled play structure transports children to the seven seas with a captivating pirate ship facade, brought to life through several panels, including an octopus, waves, a cannon, a treasure chest, a pirate sail, and a steering wheel that really spins. Plus, the posts and decking are made from recycled materials, making this playground environmentally friendly.

Structure Size

25'x17'

Capacity

47 Children















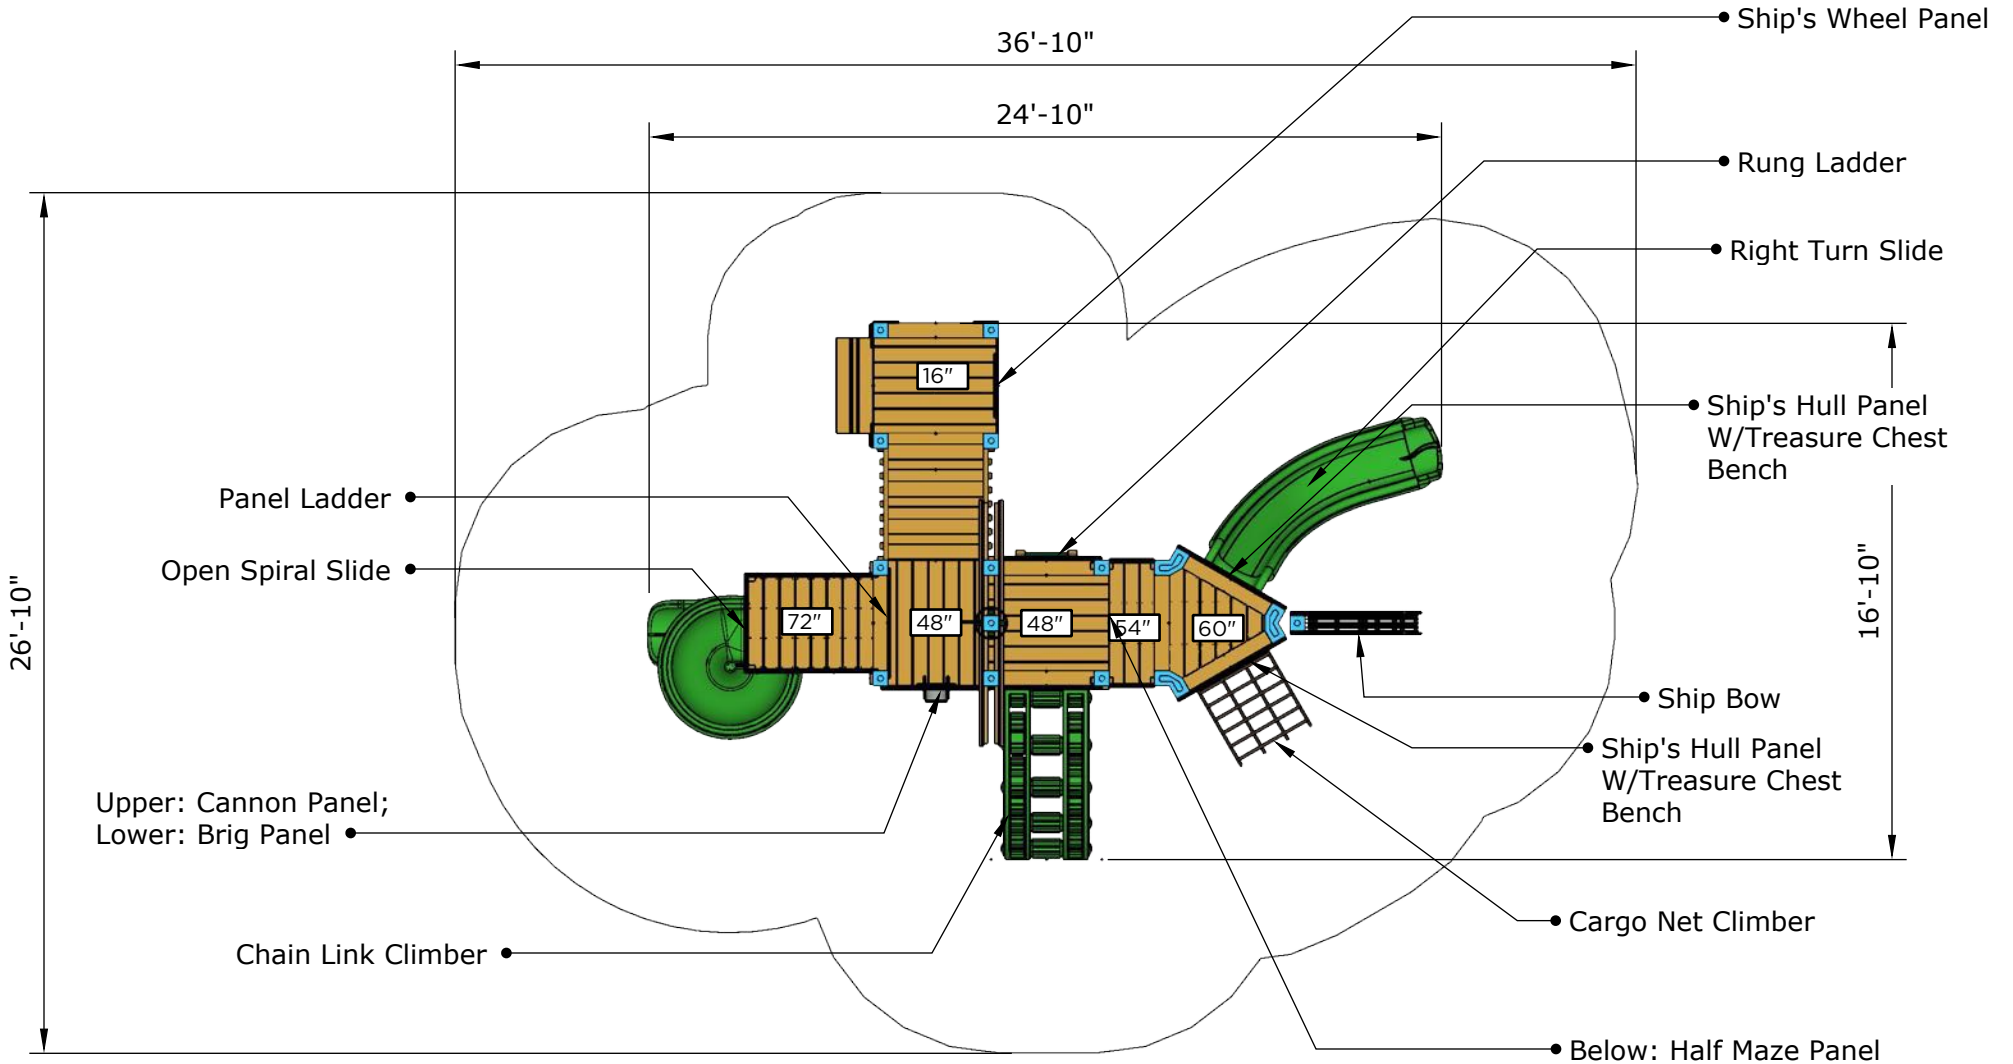

Ages	Capacity	Use Zone	Fall Height	Actual Size	Timber Count	Elevated Activities
2-12	47	37'x27'	6'	25'x17'	28	8

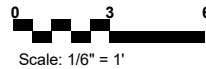


	Ground Level Accessible Play Activities	Ground Level Accessible Activity Types
Required	3	3
Provided	4	3






Structure: R3FX-30091
 Age: 2 - 12 / Series: Recycled / Theme: Pirate Ship

Preliminary Concept Design

Conceptual Renderings Only. Subject to change without notice at SRP's Discretion

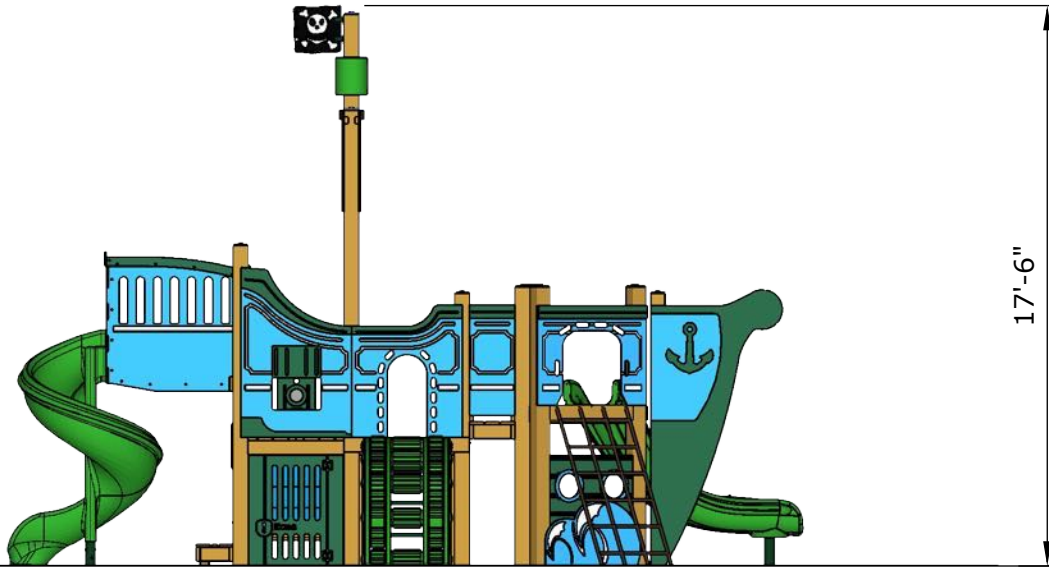



17'-6"

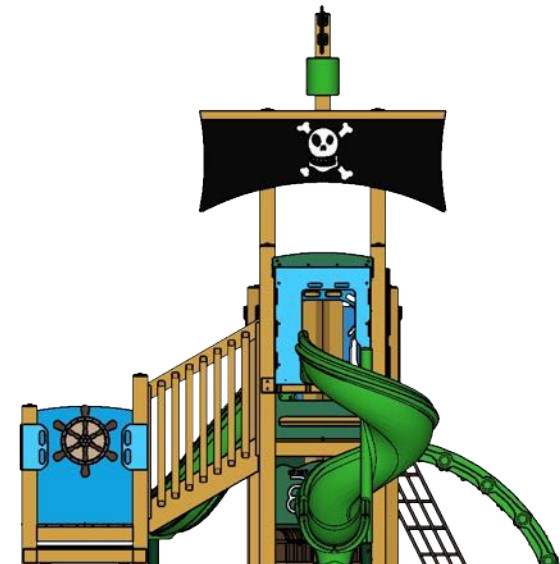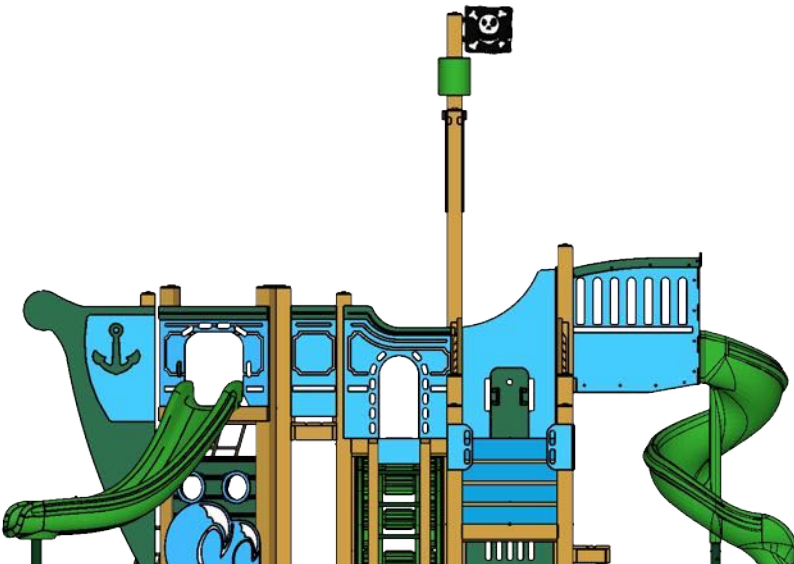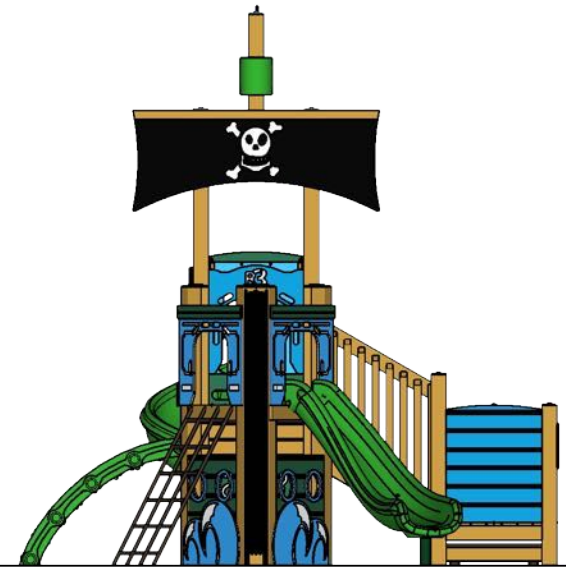

Ages	Capacity	Use Zone	Fall Height	Actual Size	Timber Count	Elevated Activities
2-12	47	38'x28'	6'	28'x13'	28	8



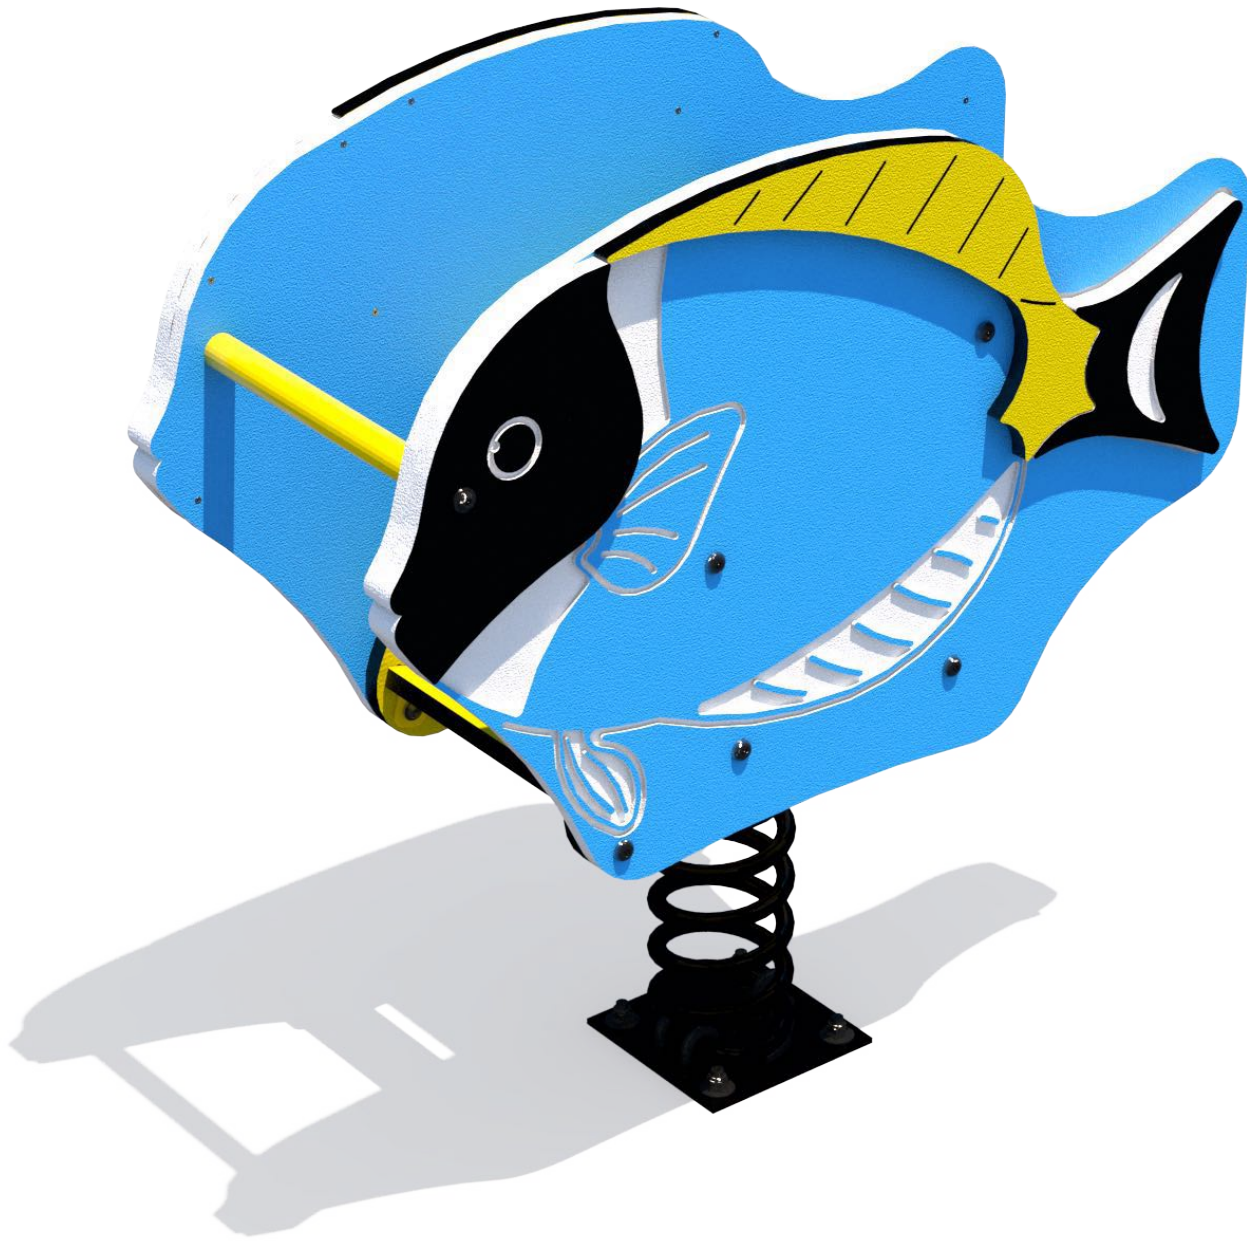

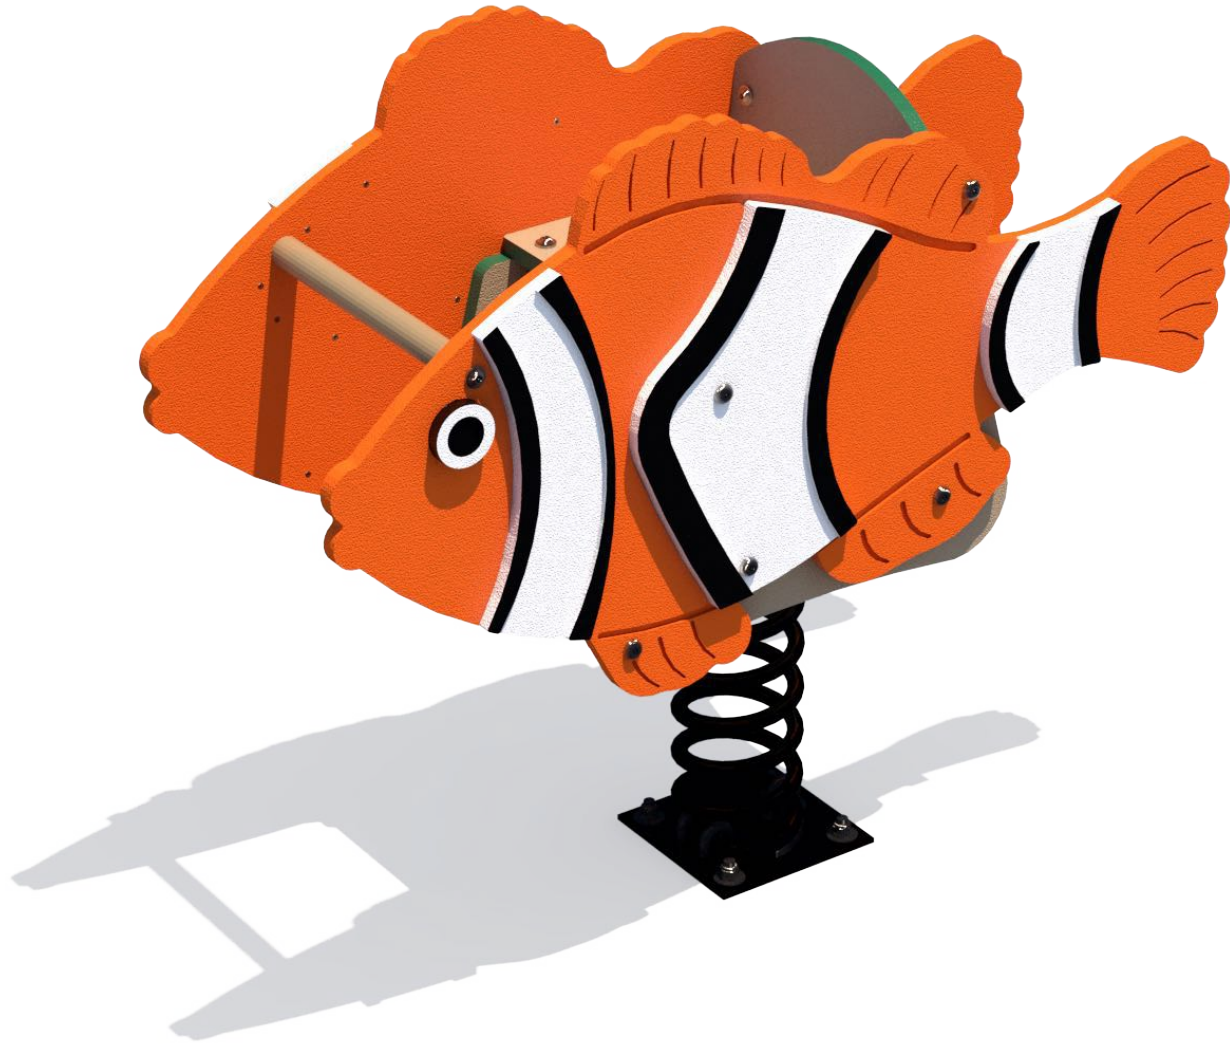

Poured-In-Place

Highly durable, long-lasting, and accessible attenuating surfacing



Basics At A Glance

Price	●●●●	High
Maintenance	●●●●	Low-Mid
Accessibility	●●●●	High
Design	●●●●	High
Longevity	●●●●	High

Comprised of two layers — an impact layer made of clean, recycled SBR rubber and a wear layer of ½” thick .5 mm TPV granules

Binder is a basic, single component aliphatic agent. To be installed over asphalt, concrete, or compacted stone with a temperature minimum of 40-45° during installation

Thicknesses will vary to meet specific playground equipment fall heights

Meets all applicable ASTM standards



Description

Poured in Place (PIP) Rubber Surfacing from SRP is one of the best attenuating surfaces for accessibility and longevity. A wide range of colors allows you to add an element of graphic fun to the playground by creating inlaid shapes and themed designs.

PIP systems are available in multiple colors and wear course types. Choose standard 1-4mm granules* or premium smaller .5-1.5mm granules based on your needs. Urethane top coats can also be upgraded for more flexibility and UV protection.

Our systems meets all applicable ASTM standards, is highly accessible, and is easy to keep clean. Ask about maintenance packages and repair options to maximize the life and performance of your surface.

**Granules may be EPDM Rubber or TPV plastic based on availability, location, and color choices.*

Benefits

- Highly accessible for all children
- Ideal for themed graphics to add play value
- Less routine maintenance required for compliance
- Cushion layer is customized on site to meet your play equipment’s unique fall height requirements

Tips


- Ask your sales representative about all colors that may be available in your area
- Must be installed over asphalt, concrete, or compacted sub-base aggregate
- Preventative maintenance is recommended, at minimum, every 18 months to ensure compliance and longevity

Colors

Premium



Standard

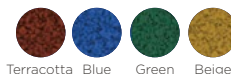

866.716.4306

All colors shown are approximate and may vary nationwide



EPDM COLORS



BLUE



RED



DARK GREEN



BEIGE



MID GRAY



MID BROWN



WHITE



EGGSHELL



DARK BLUE

Contact: Bobby Adams
704-718-3491
Bobby@MAPArecreation.com

THIS IS YOUR REQUESTED QUOTE



10151 Deerwood Park Boulevard
Jacksonville, FL 32256
Phone: 800-242-0039
Fax: 866-929-7006
CustomPlaygroundEquipment.com

Quote Number: 2503214H

Quote Date: 03/20/2025



BILL TO

Town of Thunderbolt
2821 River Dr
Thunderbolt, GA 31404

SHIP TO

W.E. Honey Park
2450 Mechanics Ave
Thunderbolt, GA 31404

PRODUCT

UNIT PRICE QTY TOTAL

Ocean Commander (Model #CPS-750)

The Massive Ocean Commander playship brings the nautical theme to the outdoor playspace with a ship's bow, port holes and so much activity in every plank! Use Zone: 57' x 39'
NOTE: Colors TBD



~~\$79,235.00~~
\$76,395.00 1 **\$76,395.00**

Playground Equipment Installation

Price includes labor to assemble and install all equipment on this quote into soft soil, as well as any concrete necessary for in-ground installation. Price does not include installation of playground borders and/or safety surfacing, which is required before equipment can be used. Signing this quote indicates acceptance of CPE installation terms.



\$31,783.00 1 **\$31,783.00**

Playset Demolition / Excavation

Includes removal of playground equipment from ground / playground area. DOES NOT include dumpster fee or disposal, or removal from site.



\$4,895.00 1 **\$4,895.00**

Rubber Mulch - Salt & Pepper Mix

(Model #PSS-980)

Basic black (Salt & Pepper) Rubber Mulch. Meets or Exceeds all ADA, ASTM, CPSC & IPEMA Requirements. Won't wash or blow away in the wind or rain, so no continuous refilling needed. Priced per ton.



\$595.00 16 **\$9,520.00**

4' Playground Border Timber - Black - 8" High

(Model #PSA-924)

8" borders are perfect for playgrounds using rubber mulch safety surfacing. Each border comes with one in-ground spike.



~~\$44.95~~
\$39.95 49 **\$1,957.55**

ADA Compliant Playground Half Ramp

(Model #ADA-925)

The ADA ramp is a great product to ease access to your playground area and is required for public playgrounds. Custom-made to fit our border timbers. ADA Half Ramp System for use with 8" or 12" borders.



\$685.00 1 **\$685.00**

Playground Mulch Liner - 6' x 300' Roll

(Model #PSS-935)

Polyethylene woven geotextile fabric. Highly recommended to be used in tandem with wood mulch or rubber mulch to optimize surfacing drainage and prevent intrusion of soil into the mulch. Approx coverage: 1800 sq. ft.



\$345.00 2 **\$690.00**

Safety Surfacing Installation

(Model #Install-surfng)

Includes installation of all safety surfacing items on this quote into soft soil. Price includes labor to assemble and install all borders, lay fabric liner & staple into place, and spread wood or rubber mulch. Does not include compaction. Signing this quote indicates acceptance of CPE installation terms.



\$8,600.00 1 **\$8,600.00**

Old Safety Surfacing Demolition / Excavation

Includes removal of existing playground mulch, containment borders & fabric liner from ground / playground area. DOES NOT include dumpster fee or disposal, or removal from site.



\$1,995.00 1 **\$1,995.00**

Debris / Equipment Removal & Dumpster Fee

Includes dumpster fee / disposal, and removal from site.



\$2,000.00 1 **\$2,000.00**

INSTALLATION: Price includes installation. Photos of installation area required before scheduling installation date to ensure area is prepared and ready. Installation to take place within 45 days of confirmation of receipt of all equipment (undamaged) and receipt of photos.

LEAD TIME: Current estimated manufacturing and delivery time: 8-12 weeks.

DELIVERY: Customer is responsible for unloading all items and storing them in a secure, dry, and shaded location for installation. Delivery location must allow a tractor-trailer truck to easily maneuver and turn around. Additional fees will be assessed if freight company cannot access delivery area, must reattempt delivery, or if freight is not unloaded by customer within 30 minutes of deliveries. Customer shall inventory and inspect all equipment for damage. Missing or damaged pieces must be reported within 72 hours of delivery.

MISC: Playground color preferences to be discussed after quote signing.

DISCOUNT

-\$3,085.00

SUBTOTAL

\$138,520.55

SHIPPING

\$6,722.91

TOTAL

\$145,243.46

Point of Contact:

Elizabeth Rhoades
912-354-5533
erhoades@thunderboltga.org

Your Rep:

Isabel Holloway
800-242-0039 ext. 414

Payment Terms:

All quoted items must be paid for in full prior to quote expiration to guarantee price.

Please Note:

Items listed are subject to availability. Prices valid for 30 days. Custom products may require 3-4 months for delivery.

Payment Methods:

We accept checks, bank transfers and wire transfers.

Installation:

This quote includes installation, listed separately. If you prefer to hire your own installer, please call for a quote without installation.

SPECS & PRODUCT DETAILS



CustomPlaygroundEquipment.com
800-242-0039

Ocean Commander

MODEL # CPS-750

CATEGORY: Commercial Play Structures



SPECIFICATIONS:

Minimum Use Zone:	57' 5" x 39' 4"
Capacity:	50 children
Designed For Ages:	5 - 12 yrs
Maximum Fall Height:	96"

PLASTIC COLORS



METAL COLORS



ROPE COLORS



FEATURES:

- Extreme Tube Slide
- Double Slides
- Spiral Slide
- Stump Climber
- Ring / Loop Ladder
- Playground Stairs
- Cargo Crawl Tunnel
- Deck to Deck Stairs
- Ribbed Echo Bridge
- Music Hum Drum
- Playground Seat

USE ZONE

57' 5" x 39' 4"

AGES

5 - 12 yrs

MSRP

\$79,235.00

PRICE

AS QUOTED

THIS IS YOUR REQUESTED QUOTE



10151 Deerwood Park Boulevard
Jacksonville, FL 32256
Phone: 800-242-0039
Fax: 866-929-7006
CustomPlaygroundEquipment.com

Quote Number: 2503215H

Quote Date: 03/20/2025



BILL TO

Town of Thunderbolt
2821 River Dr
Thunderbolt, GA 31404

SHIP TO

W.E. Honey Park
2450 Mechanics Ave
Thunderbolt, GA 31404

PRODUCT

UNIT PRICE QTY TOTAL

Ocean Commander (Model #CPS-750)

The Massive Ocean Commander playship brings the nautical theme to the outdoor playspace with a ship's bow, port holes and so much activity in every plank! Use Zone: 57' x 39'

NOTE: Colors TBD



~~\$79,235.00~~
\$76,395.00 1 \$76,395.00

Playground Equipment Installation

Price includes labor to assemble and install all equipment on this quote into soft soil, as well as any concrete necessary for in-ground installation. Price does not include installation of playground borders and/or safety surfacing, which is required before equipment can be used. Signing this quote indicates acceptance of CPE installation terms.



\$31,783.00 1 **\$31,783.00**

Playset Demolition / Excavation

Includes removal of playground equipment from ground / playground area. DOES NOT include dumpster fee or disposal, or removal from site.



\$4,895.00 1 **\$4,895.00**

PIP Rubber Playground Surfaces 8'

(Model #PSS-962)

IPEMA Certified. 3.5" thick Poured-in-Place System meets 8' critical fall height per ASTM F-1292. 50% Color / 50% Black. Add \$0.50 per sq. ft for each 10% increase in color. Includes any of 4 standard colors: Tan, Terra Cotta, Blue, Green. Premium colors extra. Includes basic installation. Shapes / Art / Logos extra. 5 year warranty.

NOTE: Colors TBD



~~\$33.85~~
\$28.85 2320 **\$66,932.00**

Old Safety Surfacing Demolition / Excavation

Includes removal of existing playground mulch, containment borders & fabric liner from ground / playground area. DOES NOT include dumpster fee or disposal, or removal from site.



\$1,995.00 1 **\$1,995.00**

Debris / Equipment Removal & Dumpster Fee

Includes dumpster fee / disposal, and removal from site.



\$2,000.00

1

\$2,000.00

INSTALLATION: Price includes installation. Photos of installation area required before scheduling installation date to ensure area is prepared and ready. Installation to take place within 45 days of confirmation of receipt of all equipment (undamaged) and receipt of photos.

LEAD TIME: Current estimated manufacturing and delivery time: 8-12 weeks.

DELIVERY: Customer is responsible for unloading all items and storing them in a secure, dry, and shaded location for installation. Delivery location must allow a tractor-trailer truck to easily maneuver and turn around. Additional fees will be assessed if freight company cannot access delivery area, must reattempt delivery, or if freight is not unloaded by customer within 30 minutes of deliveries. Customer shall inventory and inspect all equipment for damage. Missing or damaged pieces must be reported within 72 hours of delivery.

MISC: Playground color preferences to be discussed after quote signing.

DISCOUNT

-\$14,440.00

SUBTOTAL

\$184,000.00

SHIPPING

\$6,358.27

TOTAL

\$190,358.27

Point of Contact:

Elizabeth Rhoades
912-354-5533
erhoades@thunderboltga.org

Your Rep:

Isabel Holloway
800-242-0039 ext. 414

Payment Terms:

All quoted items must be paid for in full prior to quote expiration to guarantee price.

Please Note:

Items listed are subject to availability. Prices valid for 30 days. Custom products may require 3-4 months for delivery.

Payment Methods:

We accept checks, bank transfers and wire transfers.

Installation:

This quote includes installation, listed separately. If you prefer to hire your own installer, please call for a quote without installation.

To place your order, simply sign this agreement below and fax it to 866-929-7006 or scan it and email it to Isabel@CustomPlaygroundEquipment.com

Print: _____ Sign: _____ Title: _____ Date: _____

This quote expires on Apr 19, 2025 at 5:00pm EDT. Discounts will no longer be offered after this date. By signing above, I agree to purchase all of the items listed on this quote. If full payment is not received until after Apr 19, 2025, I agree to pay \$204,798.27 instead of \$190,358.27. I acknowledge that everything on this quote is accurate and agree to the terms/conditions at CustomPlaygroundEquipment.com/policies. I understand that writing on this document does not constitute an acceptable change.

Payment: I will send payment to Custom Playground Equipment, P.O. Box 350098, Palm Coast, FL 32135 no later than April 14, 2025 to ensure it arrives on time.

Interest & Venue: I agree to pay 1.5% interest per month on unpaid balances plus collection related fees. Jurisdiction and venue for any claims shall be Duval County, Florida.

Shipping & Delivery: Structures and custom items may take up to 16 weeks to arrive. Most other items ship in 7-14 business days. If lift gate is not quoted, I will unload freight and pay \$100 per hour if the unloading takes longer than 30 minutes. Any missing or damaged pieces must be reported within 72 hours of delivery to avoid replacement charges.

Returns & Cancellations: I agree to pay a 35% cancellation fee for any canceled or returned item or order. If the item(s) have already been shipped, I will pay for return shipping charges. An RMA number is required for any returns. Returns are non-refundable without an RMA number. Customized items and/or playground structures cannot be returned.

THANK YOU!

SPECS & PRODUCT DETAILS



CustomPlaygroundEquipment.com
800-242-0039

Ocean Commander

MODEL # CPS-750

CATEGORY: Commercial Play Structures




SPECIFICATIONS:

Minimum Use Zone:	57' 5" x 39' 4"
Capacity:	50 children
Designed For Ages:	5 - 12 yrs
Maximum Fall Height:	96"

PLASTIC COLORS



METAL COLORS

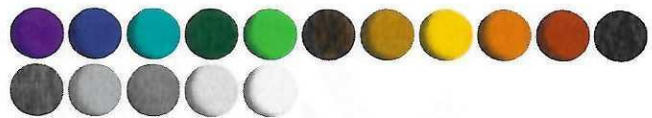

ROPE COLORS



FEATURES:

- Extreme Tube Slide
- Double Slides
- Spiral Slide
- Stump Climber
- Ring / Loop Ladder
- Playground Stairs
- Cargo Crawl Tunnel
- Deck to Deck Stairs
- Ribbed Echo Bridge
- Music Hum Drum
- Playground Seat

USE ZONE

57' 5" x 39' 4"

AGES

5 - 12 yrs

MSRP

\$79,235.00

PRICE

AS QUOTED